



1 Elevation A
1 : 100

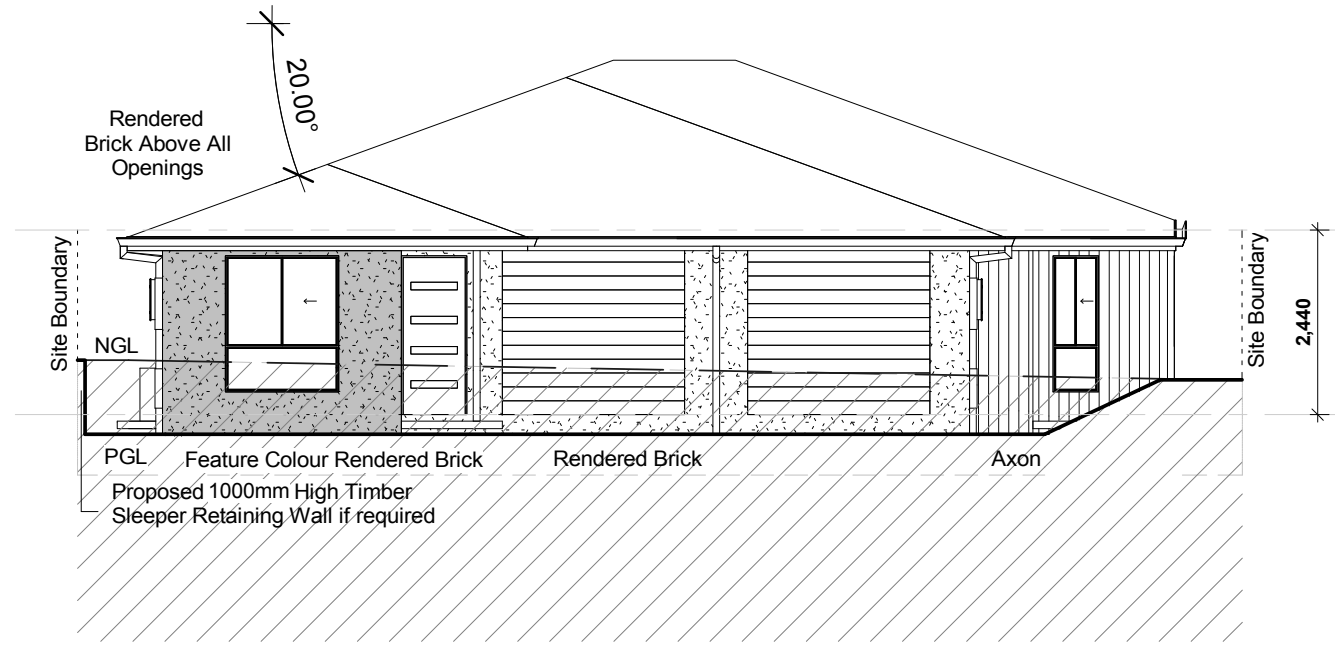

2 Elevation B
1 : 100

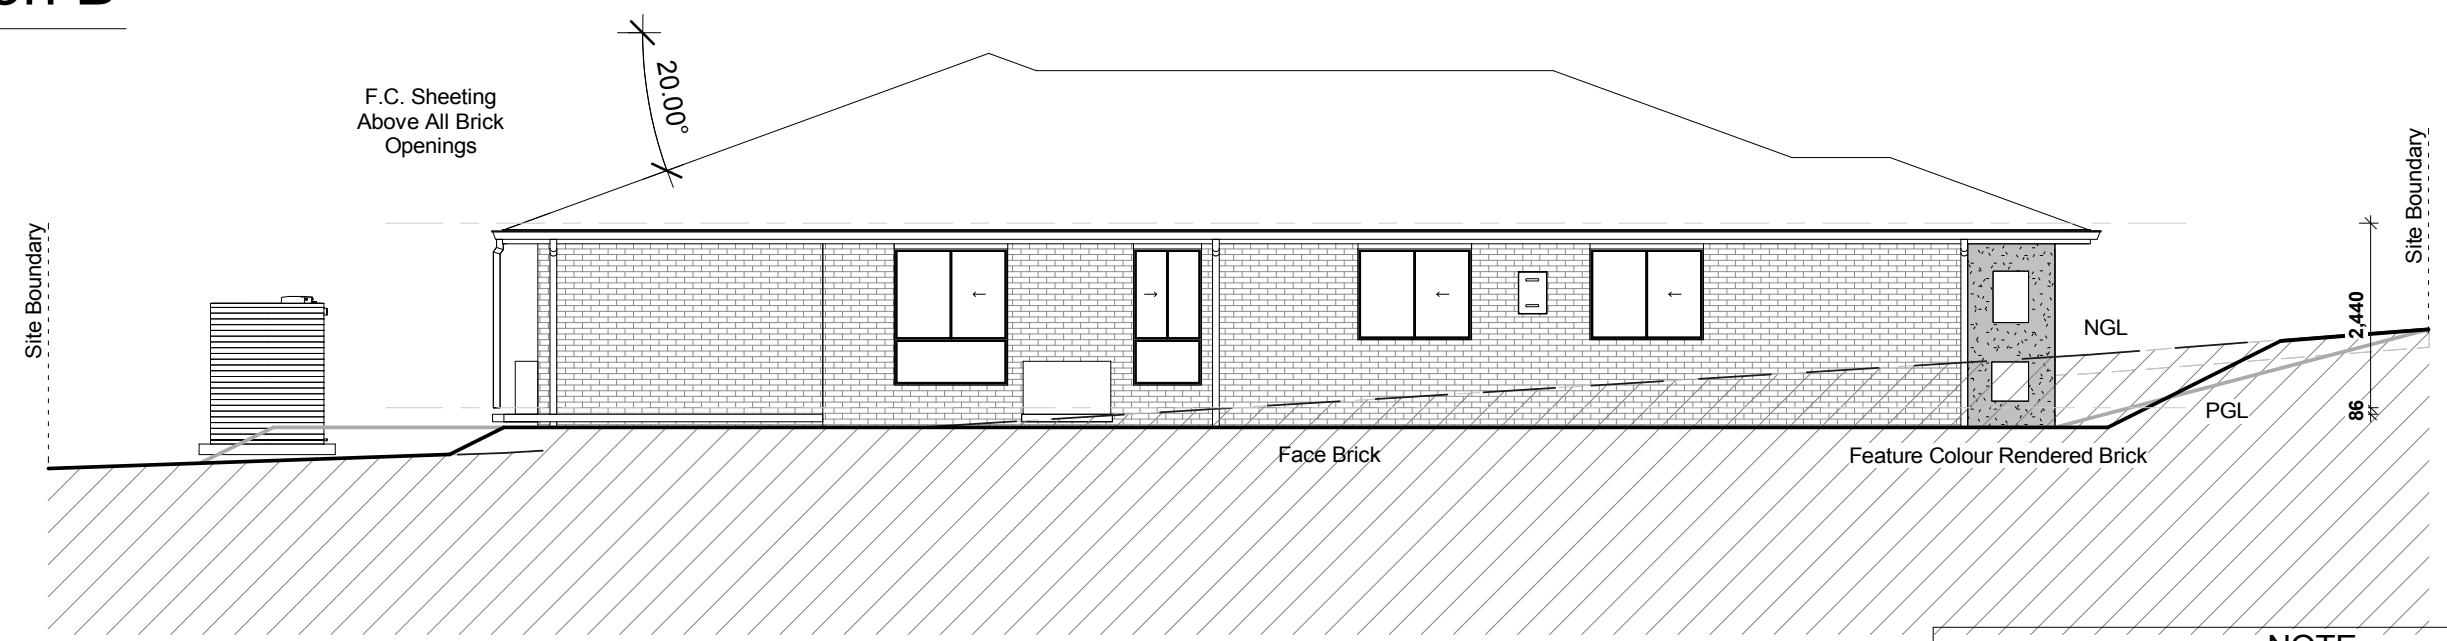

NOTE
PLANS ARE SUBJECT TO CHANGE UPON COMPLETION OF PROPERTY BOUNDARY IDENTIFICATION SURVEY; CONTOUR SURVEY; SURVEYED LOCATION OF NEIGHBOURING DWELLINGS; AND ENVIRONMENTAL OVERLAYS/HAZARDS.



SITE ADDRESS	CLIENT	Parish: County: Map Ref:
	Lot 113 Warnervale Road . HAMLYN TERRACE . NSW . 2259	Wyong Shire Council
SITE ADDRESS	CLIENT	Area of Land: Site coverage:
	SP	485.4m2 50%
SITE ADDRESS	CLIENT	Job Number: Issue: Date:
	SP	131856 Prelim Drawings 25/04/2017

DRAWING PROPERTY DETAILS	DESCRIPTION	DESIGN: Renee (Dual Key)

CONSTRUCTION DET.	Ceiling GF	2440
	Ceiling FF	
CONSTRUCTION DET.	Ceiling SF	
	Roof Pitch	20.00°
CONSTRUCTION DET.	Roof Material	Colorbond
	Eave O'hang	450

04 ELEVATION 1			1 : 100
AMENDMENTS	#	DATE	DESCRIPTION

CLIENT SIGN.	SIGN: _____
CLIENT SIGN.	DATE: ____/____/____
This plan may not be copied in part or in whole without the written permission of Impact Homes Pty Ltd. © Copyright 2014 Impact Homes Pty Ltd.	

Electrical Legend

- Elect Meter Box
 - Gas Meter Box
 - Fuse Box (Int)
 - Gas HWS
 - Solar HWS
 - AC Condenser
 - AC Head Unit
 - Gas Cylinder
-
- Solar Panel
 - Ceiling Fan
 - Ceiling Fanlight (Fluro)
 - Exhaust 3 in 1
 - Exhaust Fan
 - Exhaust Fanlight
 - Smoke Detector
-
- Sgl Fluro Tube 18w
 - Dbl Fluro Tube 36w
 - Sgl Globe Fluro Oyster
 - Dbl Globe Fluro Oyster
 - Downlight 240V (Fluro)
 - Downlight 12V Low Voltage
 - Downlight 12V Pendant
 - Downlight Low V Fluro
 - Eyeball Light
 - Wall Light
 - Bunker Light (External)
 - Flood Light (Eave)
 - Flood Light (Wall)
 - Sensor
 - Sensor Flood Light
 - Batten Holder
 - Single GPO
 - Double GPO
 - Roof Single GPO
 - Waterproof Single GPO
 - Waterproof Double GPO
 - Gas Outlet
 - TV Point
 - Pay TV Point
 - Phone Point
 - Data Point
 - Door Chime Button
 - Door Chime Speaker
 - Dimmer Switch
 - Isolation Switch

IMPORTANT NOTE:
NBN estate - National Broadband Network. Please see the job supervisor to ensure the correct method of installation is implemented.



1 GF Electrical Plan

1 : 100

Electrical points positions subject to construction constraints

NOTE
PLANS ARE SUBJECT TO CHANGE UPON COMPLETION OF PROPERTY BOUNDARY IDENTIFICATION SURVEY; CONTOUR SURVEY; SURVEYED LOCATION OF NEIGHBOURING DWELLINGS; AND ENVIRONMENTAL OVERLAYS/HAZARDS.

	CLIENT		PROPERTY DESCRIPTION	Parish: County: Map Ref: Local Authority: Wyong Shire Council Wind Rating: Area of Land: 485.4m2 Site coverage: 50%	DESIGN: Renee (Dual Key)	08 GF ELECTRICAL	1 : 100	CLIENT SIGN.																																		
	SITE ADDRESS	Lot 113 Warnervale Road . HAMLYN TERRACE . NSW . 2259	DRAWING DETAILS	Job Number: 131856 Issue: Prelim Drawings Date: 25/04/2017	CONSTRUCTION DET.	Ceiling GF 2440 Ceiling FF Ceiling SF Roof Pitch 20.00° Roof Material Colorbond Eave O'hang 450	AMENDMENTS	SIGN: _____	DATE: ____/____/____																																	
	SP					<table border="1" style="width: 100%; border-collapse: collapse;"> <thead> <tr> <th>#</th> <th>DATE</th> <th>DESCRIPTION</th> </tr> </thead> <tbody> <tr><td> </td><td> </td><td> </td></tr> <tr><td> </td><td> </td><td> </td></tr> <tr><td> </td><td> </td><td> </td></tr> <tr><td> </td><td> </td><td> </td></tr> <tr><td> </td><td> </td><td> </td></tr> <tr><td> </td><td> </td><td> </td></tr> <tr><td> </td><td> </td><td> </td></tr> <tr><td> </td><td> </td><td> </td></tr> <tr><td> </td><td> </td><td> </td></tr> <tr><td> </td><td> </td><td> </td></tr> </tbody> </table>	#	DATE	DESCRIPTION																																	This plan may not be copied in part or in whole without the written permission of Impact Homes Pty Ltd. © Copyright 2014 Impact Homes Pty Ltd.
#	DATE	DESCRIPTION	