

ENCLAVE

EAST PERTH

PARK | RIVER | CITY

FLOOR

B

BASEMENT

- TYPE A - 1 BED, 1 BATH
- TYPE B - 2 BED, 2 BATH
- TYPE C - 3 BED, 2 BATH

Last updated 6/12/2017



Note: Plans not to scale

ENCLAVE

EAST PERTH

PARK | RIVER | CITY


FLOOR

LG

LOWER GROUND

- TYPE A - 1 BED, 1 BATH
- TYPE B - 2 BED, 2 BATH
- TYPE C - 3 BED, 2 BATH

Last updated 6/12/2017

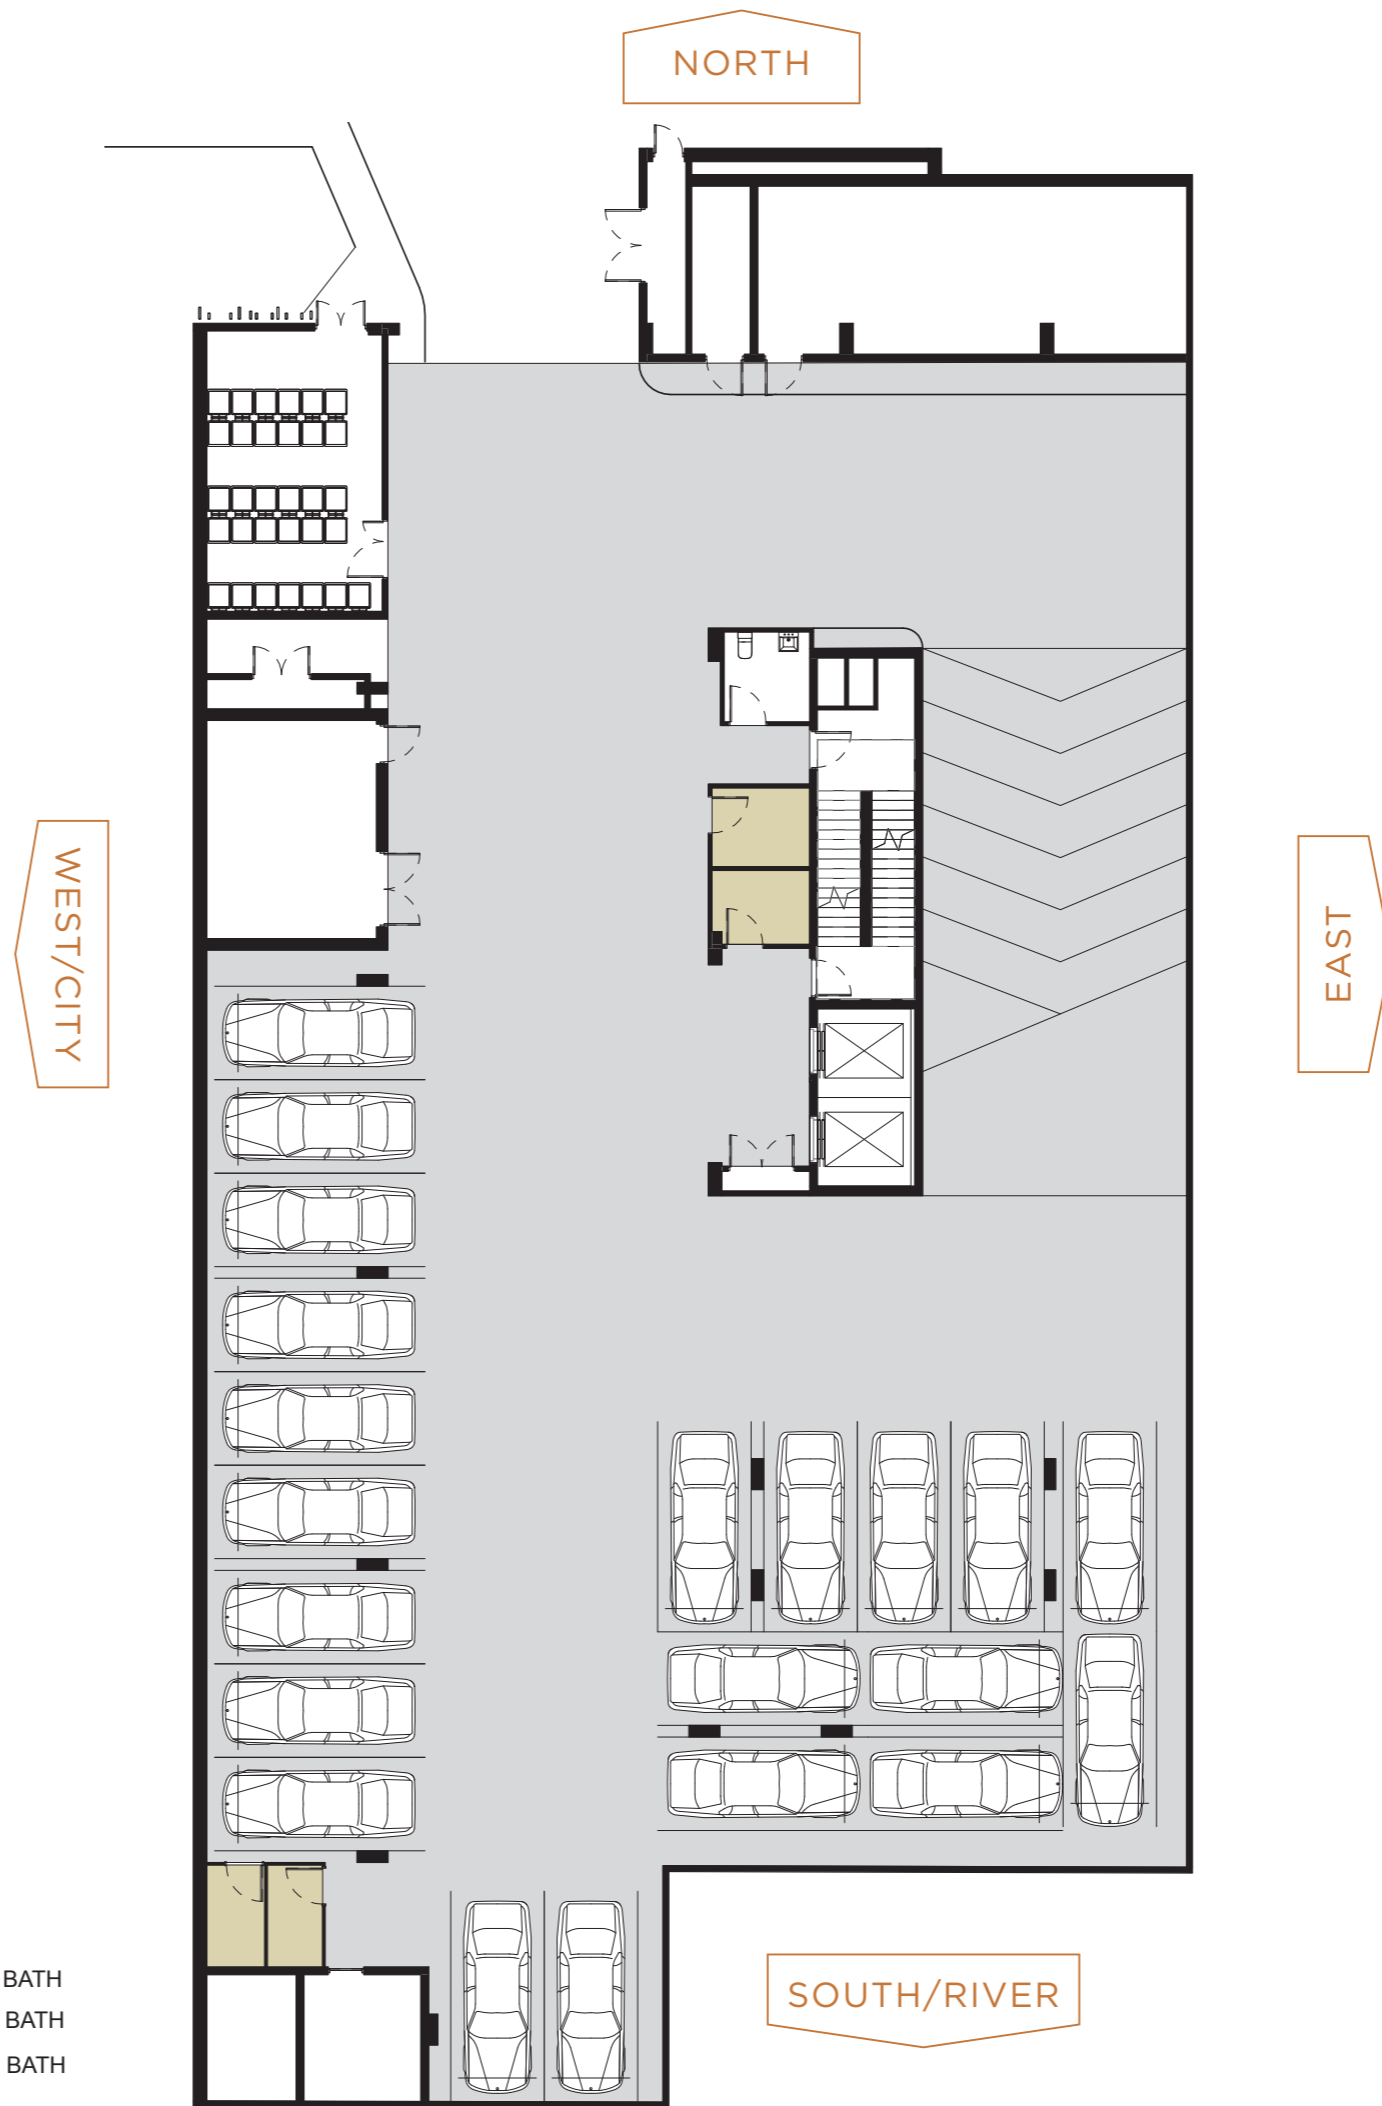

Note: Plans not to scale

ENCLAVE

EAST PERTH


PARK | RIVER | CITY

FLOOR

UG

UPPER GROUND

- TYPE A - 1 BED, 1 BATH
- TYPE B - 2 BED, 2 BATH
- TYPE C - 3 BED, 2 BATH

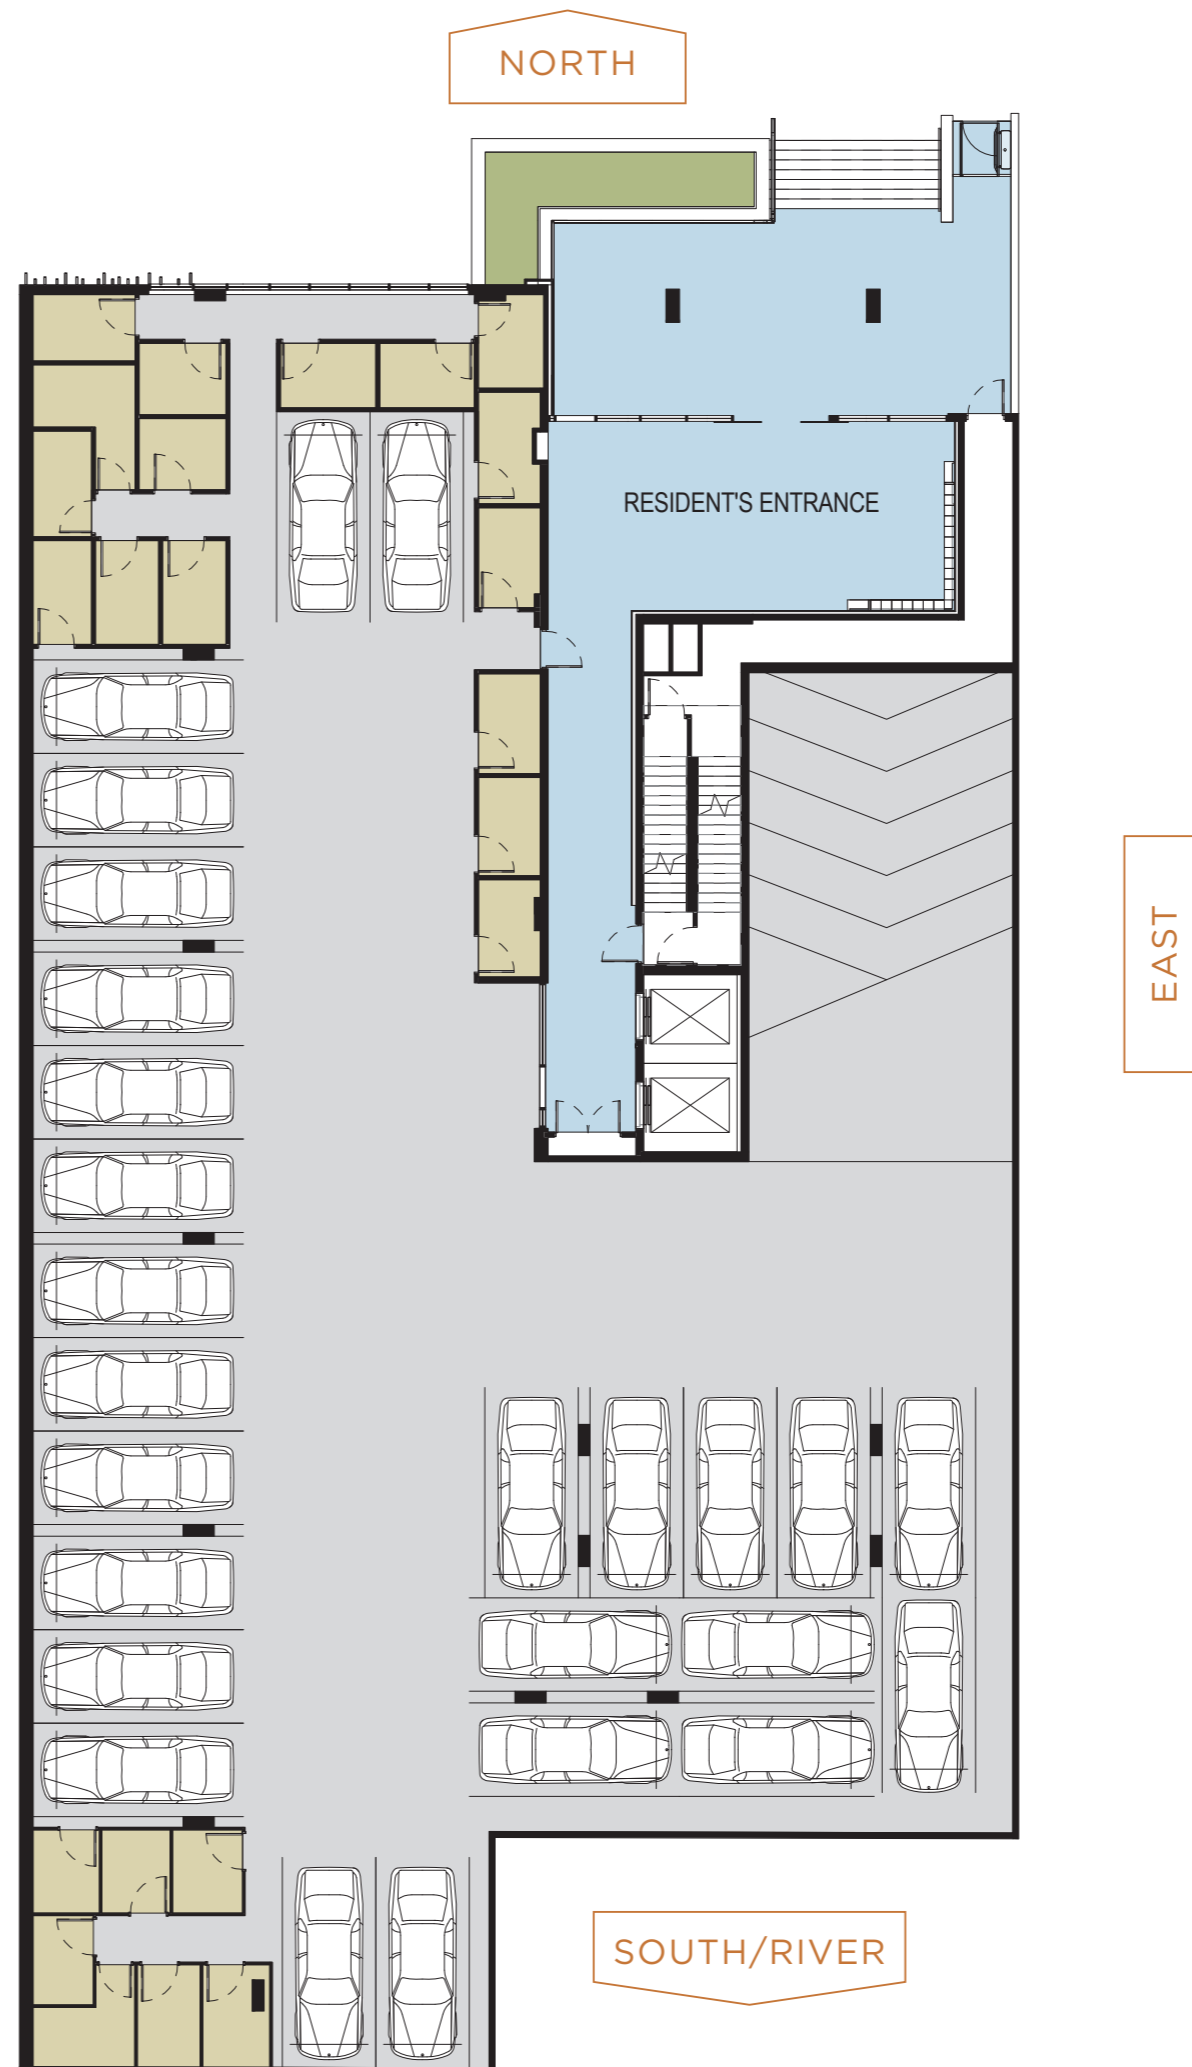

ENCLAVE

EAST PERTH

PARK | RIVER | CITY


FLOOR 1

FIRST

- TYPE A - 1 BED, 1 BATH
- TYPE B - 2 BED, 2 BATH
- TYPE C - 3 BED, 2 BATH

WEST/CITY

EAST

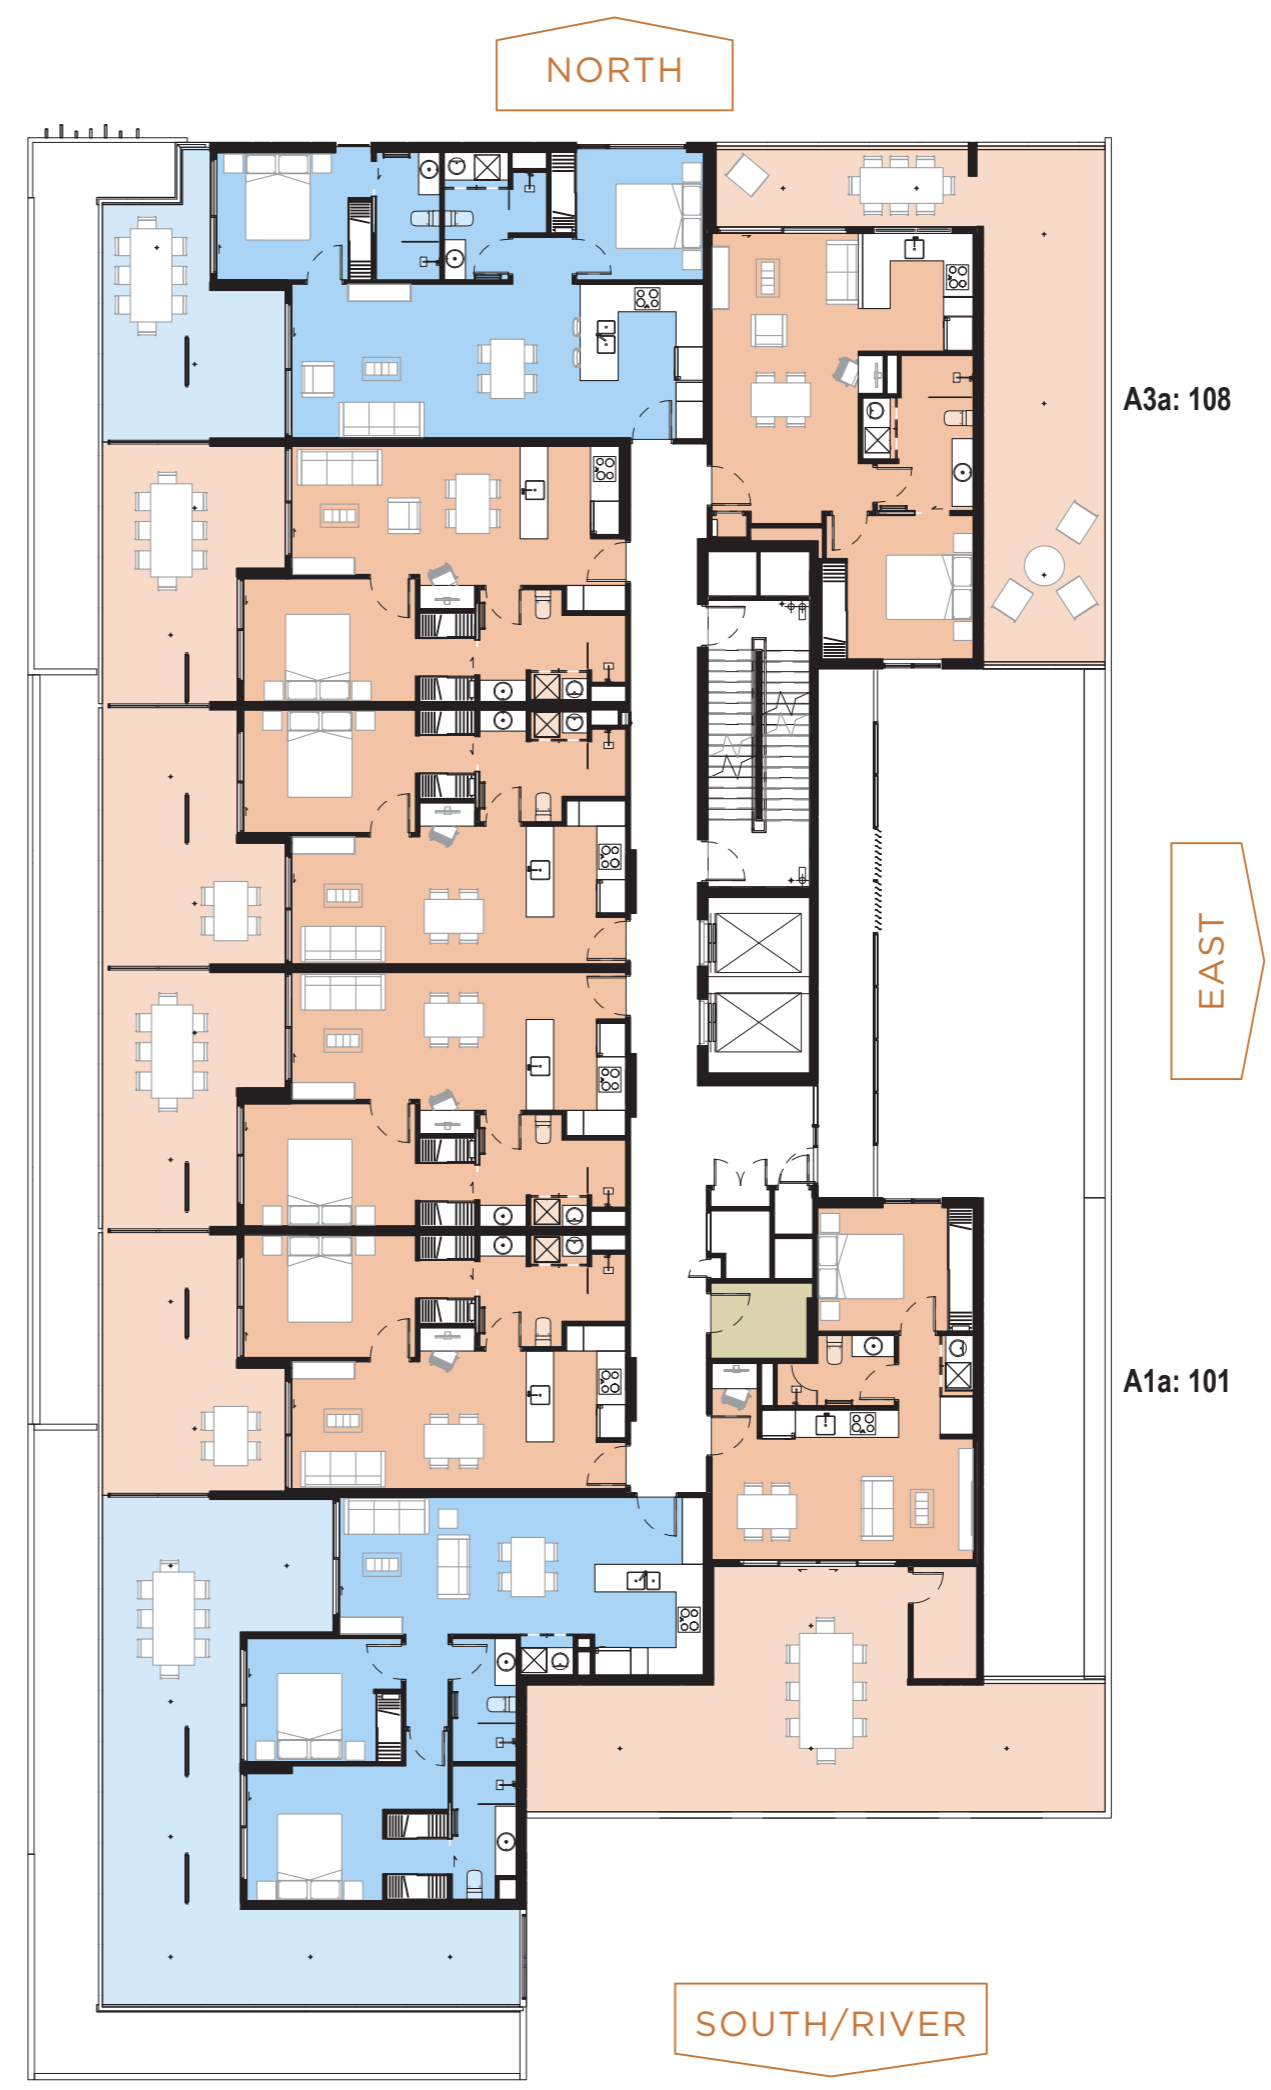

ENCLAVE

EAST PERTH

PARK | RIVER | CITY

FLOORS

2-4

SECOND - FOURTH

- TYPE A - 1 BED, 1 BATH
- TYPE B - 2 BED, 2 BATH
- TYPE C - 3 BED, 2 BATH

Last updated 6/12/2017



Note: Plans not to scale

ENCLAVE

EAST PERTH

PARK | RIVER | CITY

FLOORS

5-8

FIFTH - EIGHTH

B2: 506, 606, 706, 806

A2b: 505, 605, 705, 805

C3: 504, 604, 704, 804

A2a: 503, 603, 703, 803

B3: 502, 602, 702, 802

A3: 507, 607, 707, 807

A1: 501, 601, 701, 801

- TYPE A - 1 BED, 1 BATH
- TYPE B - 2 BED, 2 BATH
- TYPE C - 3 BED, 2 BATH

Last updated 6/12/2017



Note: Plans not to scale

ENCLAVE

EAST PERTH

PARK | RIVER | CITY

FLOOR

9

NINTH

- TYPE A - 1 BED, 1 BATH
- TYPE B - 2 BED, 2 BATH
- TYPE C - 3 BED, 2 BATH

Last updated 6/12/2017

B4a: 903

C1: 902

C2a: 901

NORTH

WEST/CITY

EAST

SOUTH/RIVER



Note: Plans not to scale

ENCLAVE

EAST PERTH

PARK | RIVER | CITY

FLOORS

10-11

TENTH - ELEVENTH

WEST/CITY


NORTH

EAST

B4: 1003, 1103

C1: 1002, 1102

C2: 1001, 1101

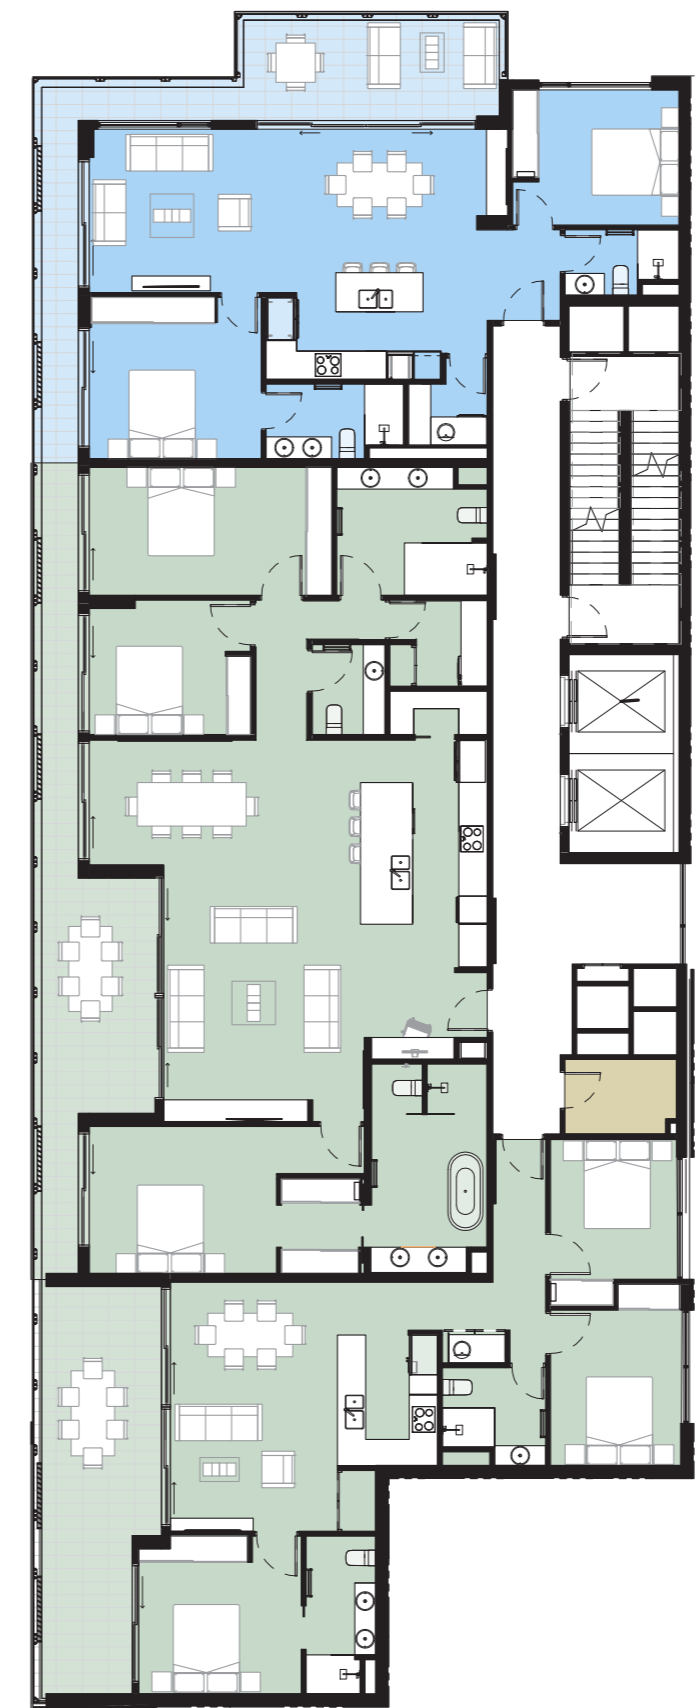

SOUTH/RIVER

- TYPE A - 1 BED, 1 BATH
- TYPE B - 2 BED, 2 BATH
- TYPE C - 3 BED, 2 BATH

Last updated 6/12/2017



Note: Plans not to scale

ENCLAVE

EAST PERTH

PARK | RIVER | CITY

FLOOR

12

TWELFTH

WEST/CITY



EAST

SOUTH/RIVER

- TYPE A - 1 BED, 1 BATH
- TYPE B - 2 BED, 2 BATH
- TYPE C - 3 BED, 2 BATH

Last updated 6/12/2017



Note: Plans not to scale