



50mm DEEP LILYDALE OR TUSCAN TOPPING  
- 71.75m<sup>2</sup>



50mm DEEP MULCH TO GARDEN BED  
- 19.28m<sup>2</sup>




SEEDED GRASS  
- 35.60m<sup>2</sup>




50mm DEEP PINE MULCH TO GARDEN BED  
- 28.04m<sup>2</sup>



50mm DEEP PEBBLES TO GARDEN BEDS  
- 7.72m<sup>2</sup>

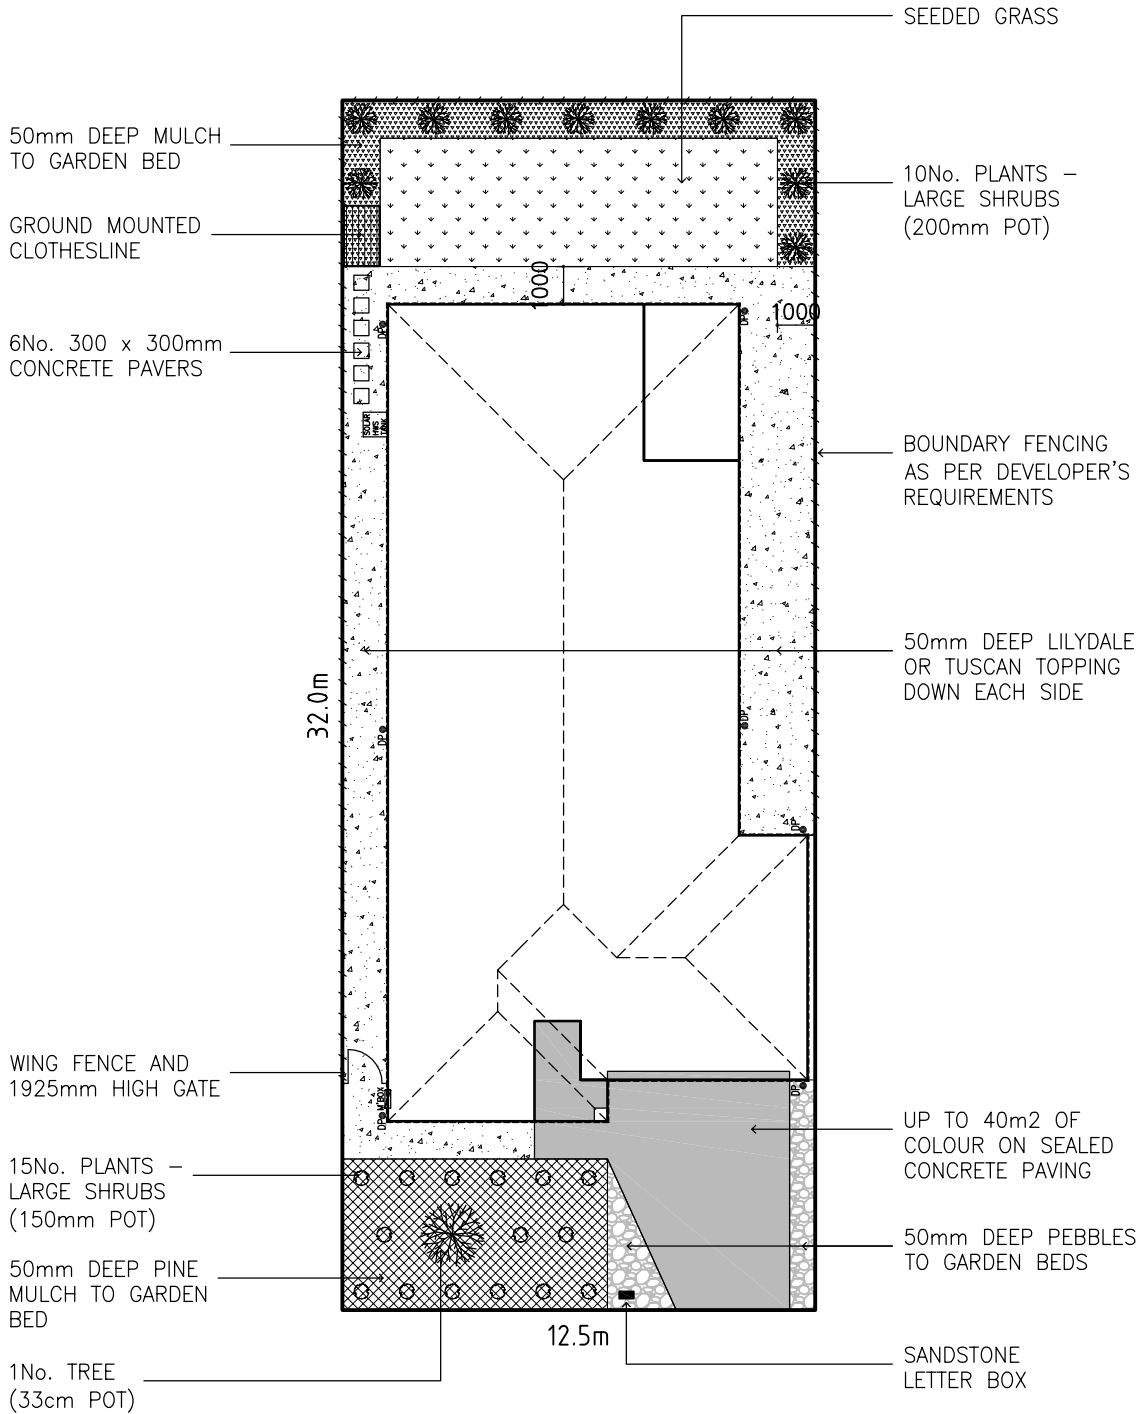

## LANDSCAPING GUIDE (UP TO 450m<sup>2</sup>)

|   |  |  |                 |                           |                |
|---|--|--|-----------------|---------------------------|----------------|
|  <p><b>SIMONDS</b><br/>We're in it together</p> | <p>SIMONDS HOMES MELBOURNE P/L ACN 050 197 610<br/>HEAD OFFICE 1ST FLOOR 570 ST KILDA ROAD, MELBOURNE VIC 3004<br/>TELEPHONE (03) 9682 0700<br/>ENQUIRIES 1300 SIMONDS<br/>E-MAIL enquiries@simonds.com.au<br/>INTERNET www.simonds.com.au</p> | <p>CAD FILE:<br/>JOBNAME.TAG<br/>PLOT DRWG FILE:<br/>CHF-FILENAME/PGE1</p> | NOTES:          | HOUSE TYPE<br>FACADE NAME |                |
|   |  |  | CLIENT: NAME    | JOB ADDRESS: LOT          |                |
|   |  |  | Drawn: JEA      | Date: 20.10.14            | Job No: X0000X |
|   |  |  | Scale: 1:200@A4 | Checked:                  | Sheet No: 1.0  |