




1 Units 101 & 201
1 : 100

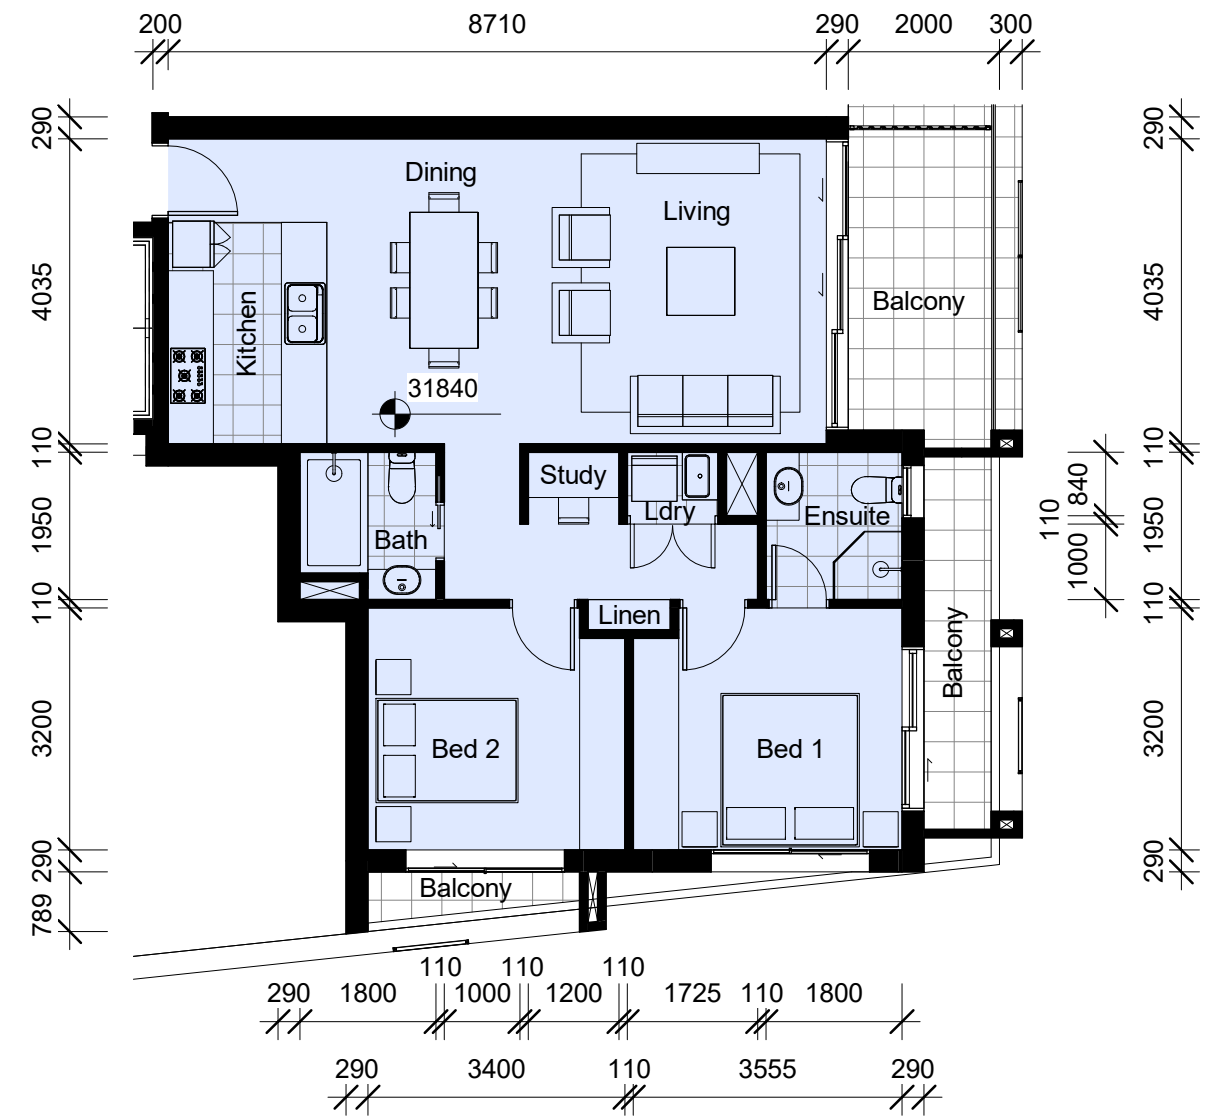

2 Units 102 & 202
1 : 100




ISSUE	PURPOSE OF ISSUE	DATE
D	FOR PRELIMINARY DISCUSSION ONLY	07/05/2018
E	FOR PRELIMINARY DISCUSSION ONLY	11/05/2018
F	FOR PRELIMINARY DISCUSSION ONLY	22/05/2018
G	FOR PRELIMINARY DISCUSSION ONLY	12/06/2018
H	DEVELOPMENT APPLICATION	11/07/2018
I	DEVELOPMENT APPLICATION	26/07/2018

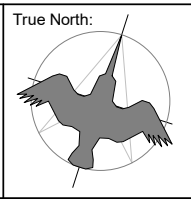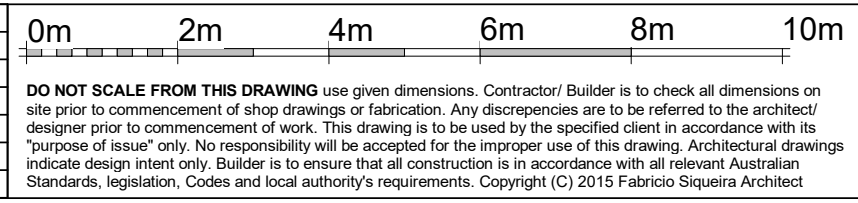


MASTERS EMPIRE GROUP
SHOP TOP RESIDENTIAL
27 & 29 MORGAN STREET, MILLER
UNIT PLANS
Scale 1:100 Drawn by FS Project no. 18139 Issue I

Sheet no.
DA16

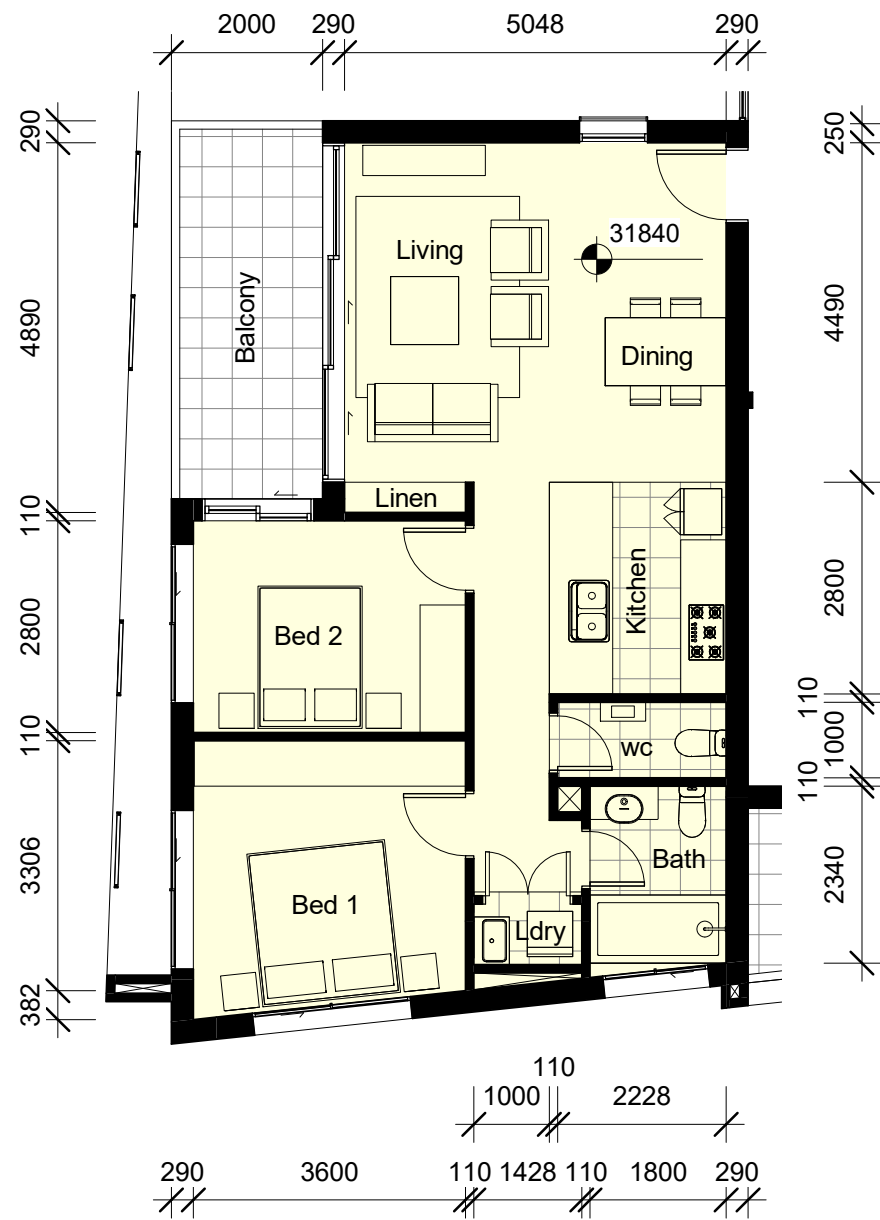

2 Units 104, 204 & 304
1:100

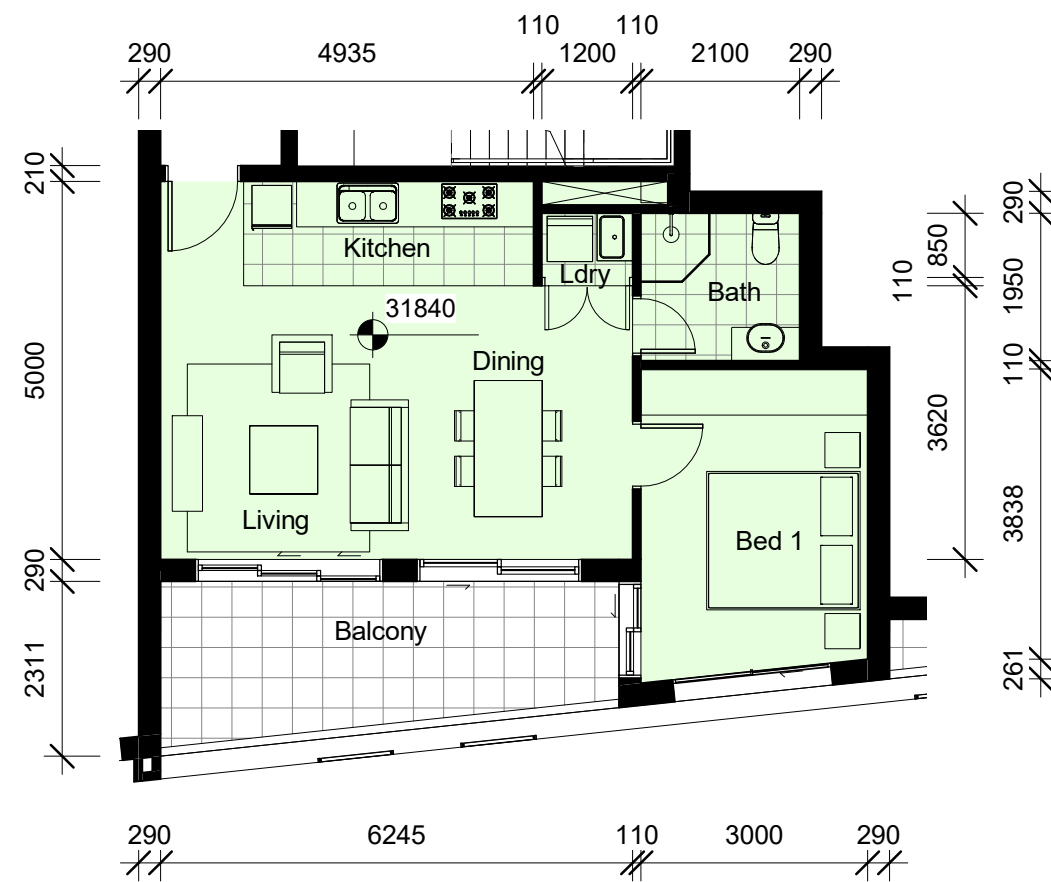

1 Units 103 & 203
1:100




Fab Siqueira Architect
NSW registration No. 8308
M: 0431 845 155

ISSUE	PURPOSE OF ISSUE	DATE
D	FOR PRELIMINARY DISCUSSION ONLY	07/05/2018
E	FOR PRELIMINARY DISCUSSION ONLY	11/05/2018
F	FOR PRELIMINARY DISCUSSION ONLY	22/05/2018
G	FOR PRELIMINARY DISCUSSION ONLY	12/06/2018
H	DEVELOPMENT APPLICATION	11/07/2018
I	DEVELOPMENT APPLICATION	26/07/2018




DO NOT SCALE FROM THIS DRAWING use given dimensions. Contractor/ Builder is to check all dimensions on site prior to commencement of shop drawings or fabrication. Any discrepancies are to be referred to the architect/designer prior to commencement of work. This drawing is to be used by the specified client in accordance with its "purpose of issue" only. No responsibility will be accepted for the improper use of this drawing. Architectural drawings indicate design intent only. Builder is to ensure that all construction is in accordance with all relevant Australian Standards, legislation, Codes and local authority's requirements. Copyright (C) 2015 Fabricio Siqueira Architect

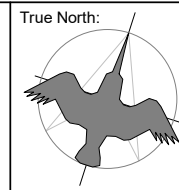

MASTERS EMPIRE GROUP
SHOP TOP RESIDENTIAL
27 & 29 MORGAN STREET, MILLER
UNIT PLANS
Scale 1:100 Drawn by FS Project no. 18139 Issue I

Sheet no.
DA17

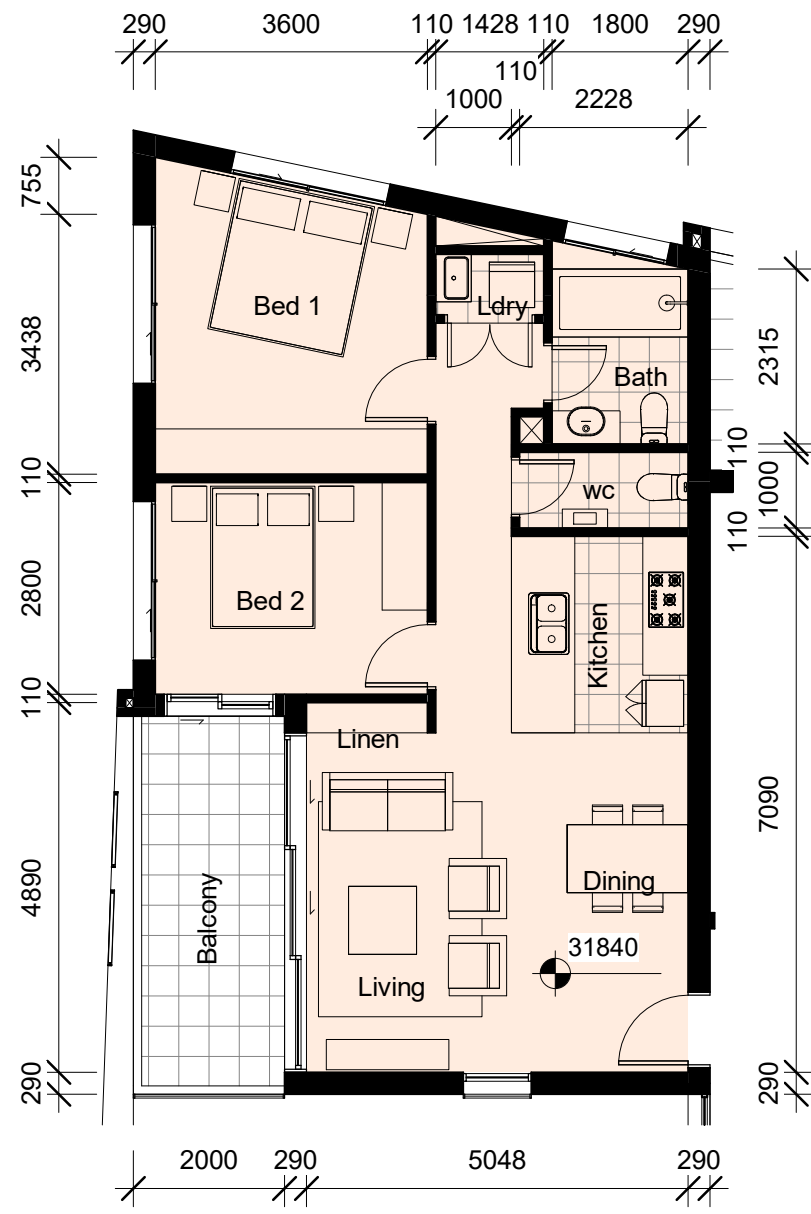



1 Units 105, 205 & 305
1 : 100



2 Units 106 & 206
1 : 100




ISSUE	PURPOSE OF ISSUE	DATE
D	FOR PRELIMINARY DISCUSSION ONLY	07/05/2018
E	FOR PRELIMINARY DISCUSSION ONLY	11/05/2018
F	FOR PRELIMINARY DISCUSSION ONLY	22/05/2018
G	FOR PRELIMINARY DISCUSSION ONLY	12/06/2018
H	DEVELOPMENT APPLICATION	11/07/2018
I	DEVELOPMENT APPLICATION	26/07/2018

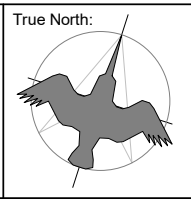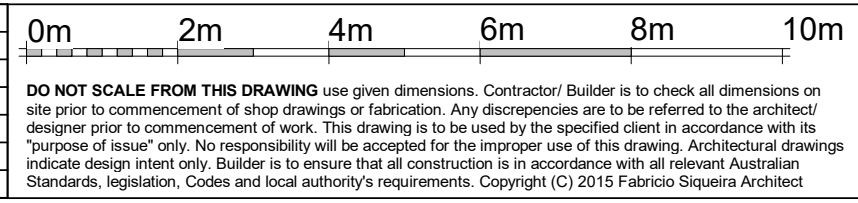


MASTERS EMPIRE GROUP SHOP TOP RESIDENTIAL 27 & 29 MORGAN STREET, MILLER			
UNIT PLANS			
Scale	1:100	Drawn by	FS
Project no.	18139	Issue	I

Sheet no.
DA18

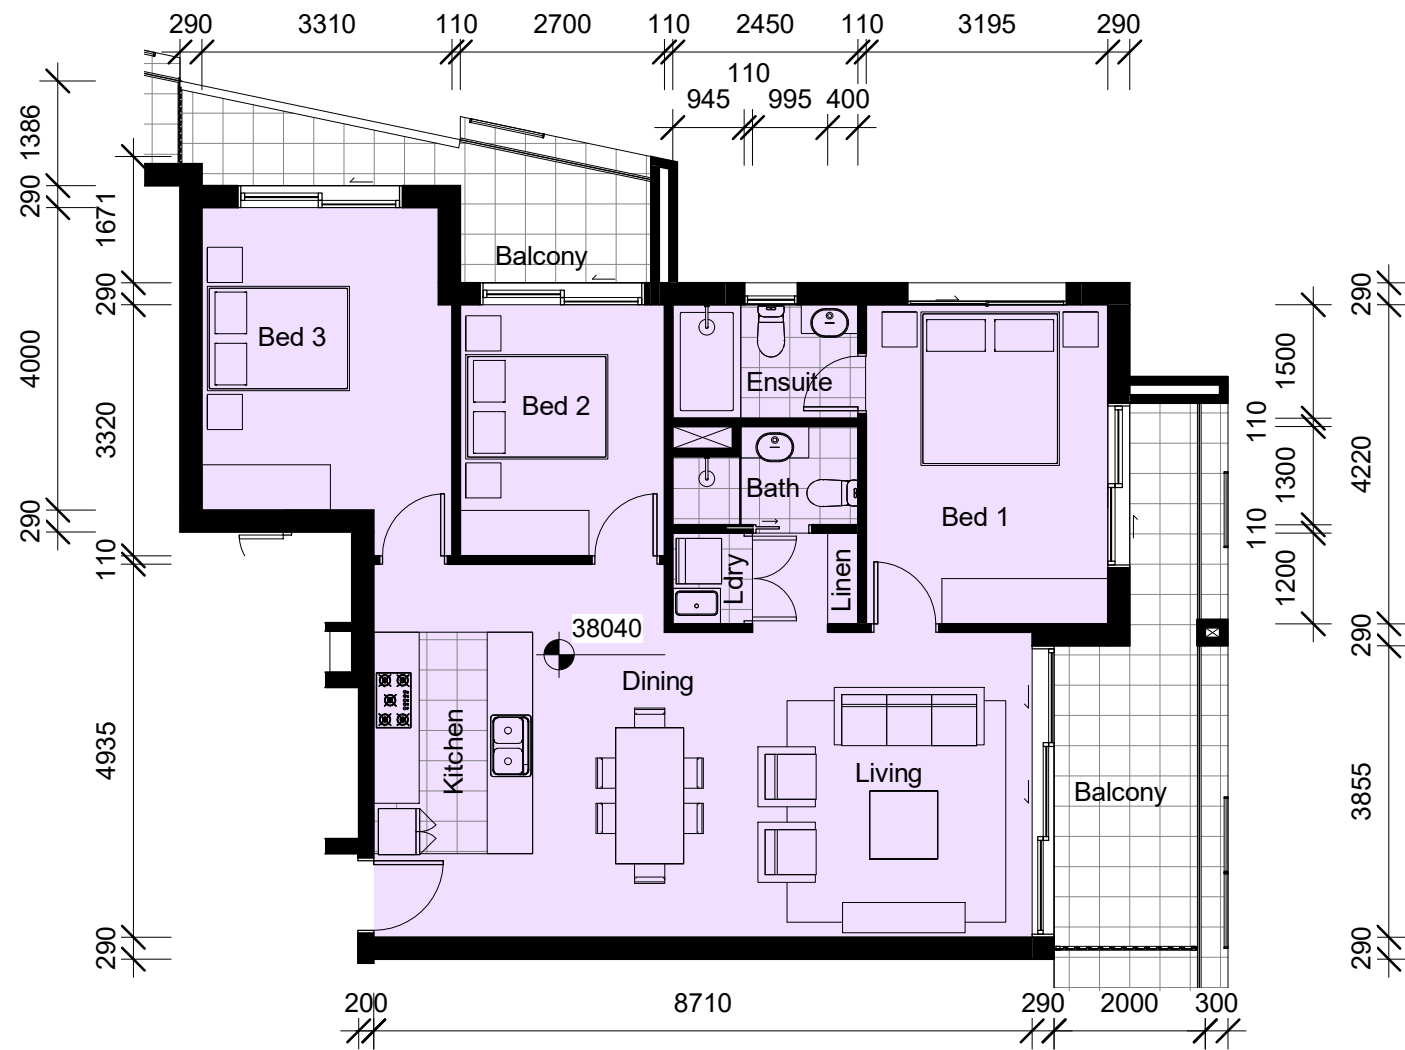

1 Unit 301
1 : 100


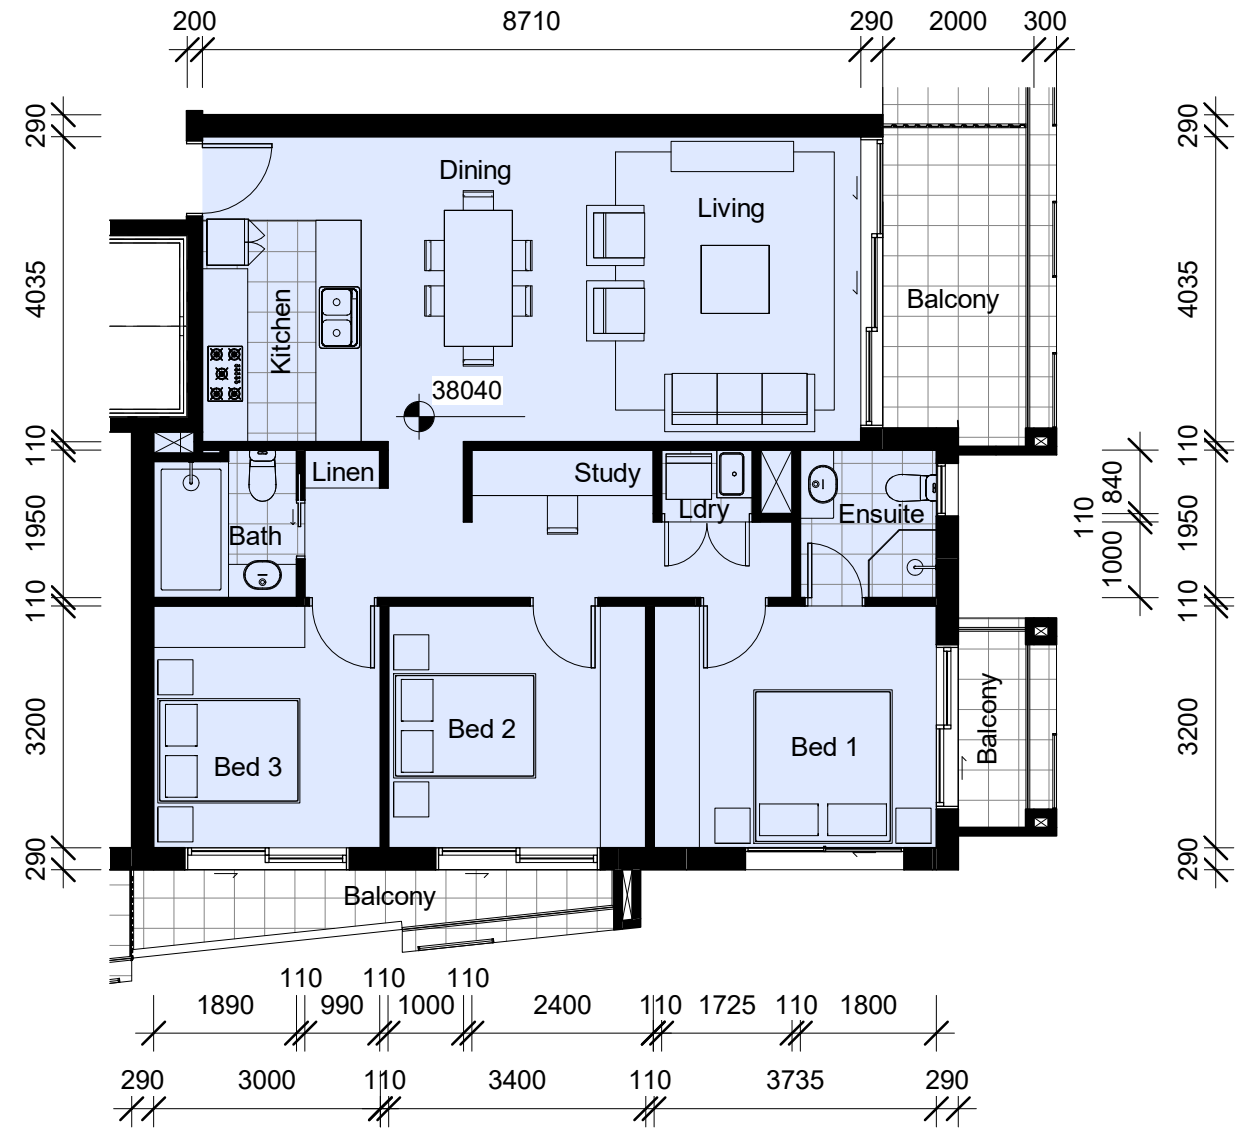


2 Unit 302
1 : 100






Fab Siqueira Architect
NSW registration No. 8308
M: 0431 845 155

ISSUE	PURPOSE OF ISSUE	DATE
D	FOR PRELIMINARY DISCUSSION ONLY	07/05/2018
E	FOR PRELIMINARY DISCUSSION ONLY	11/05/2018
F	FOR PRELIMINARY DISCUSSION ONLY	22/05/2018
G	FOR PRELIMINARY DISCUSSION ONLY	12/06/2018
H	DEVELOPMENT APPLICATION	11/07/2018
I	DEVELOPMENT APPLICATION	26/07/2018

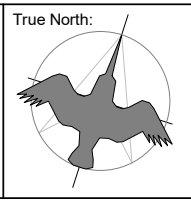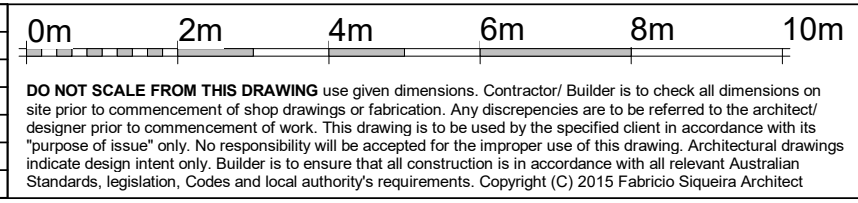

MASTERS EMPIRE GROUP
SHOP TOP RESIDENTIAL
27 & 29 MORGAN STREET, MILLER
UNIT PLANS
Scale 1:100 Drawn by FS Project no. 18139

Sheet no.
DA19
Issue I

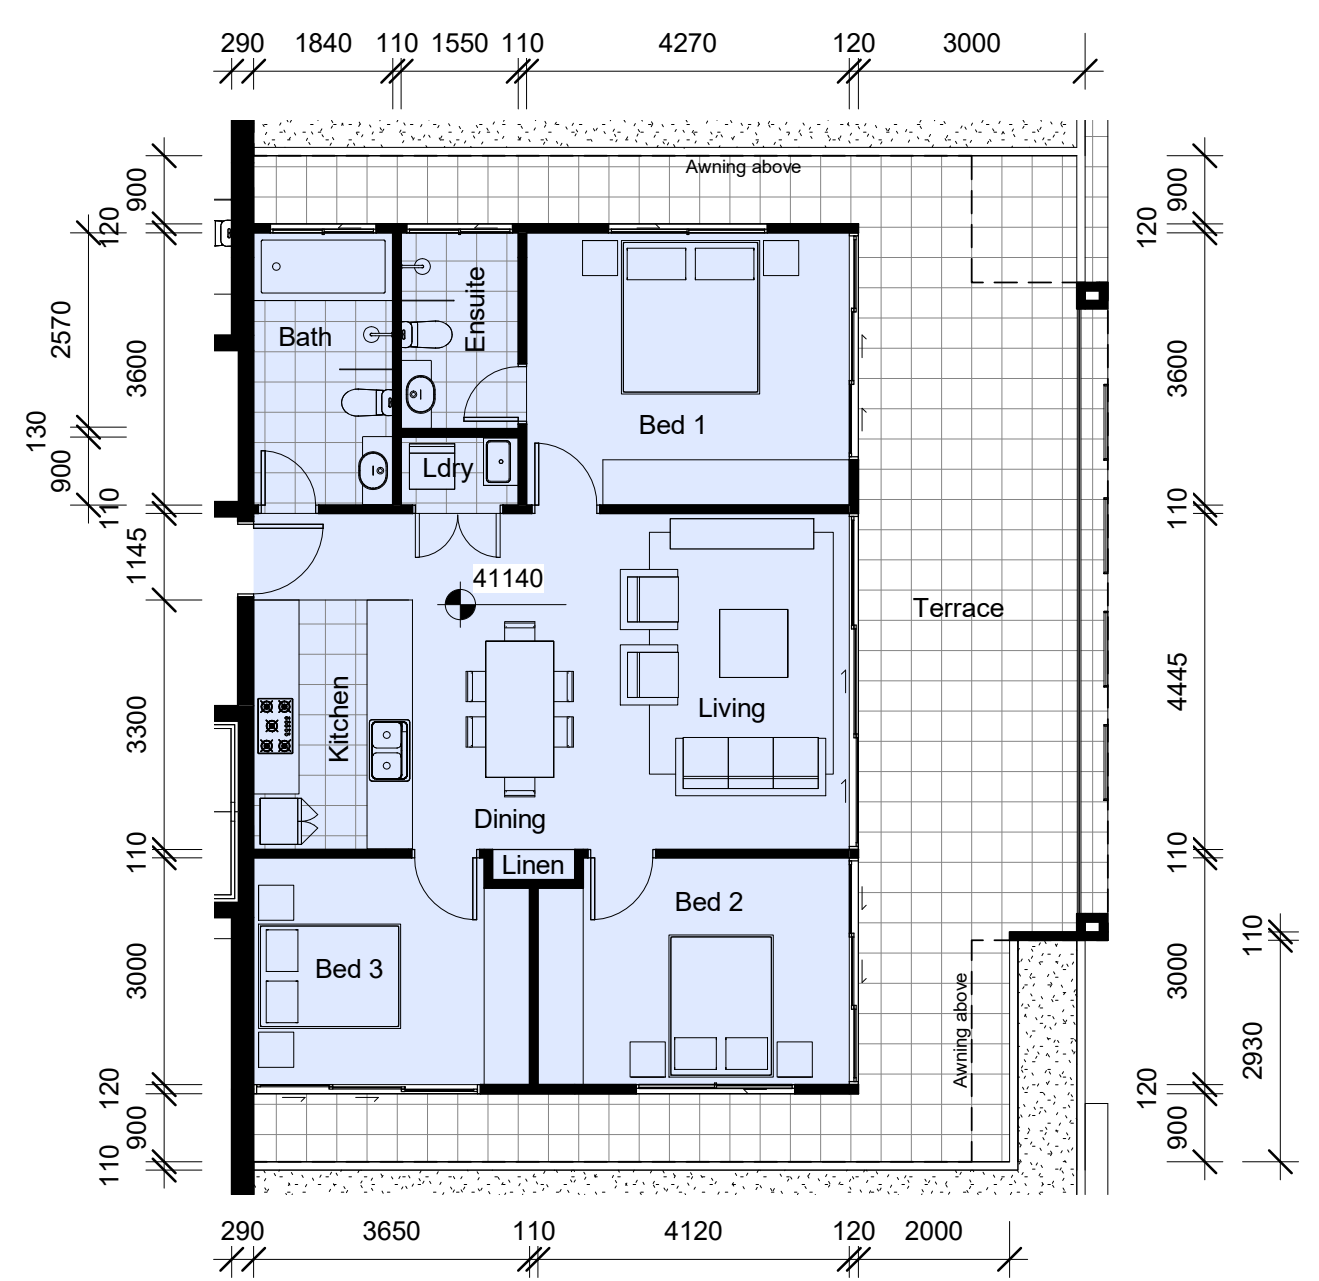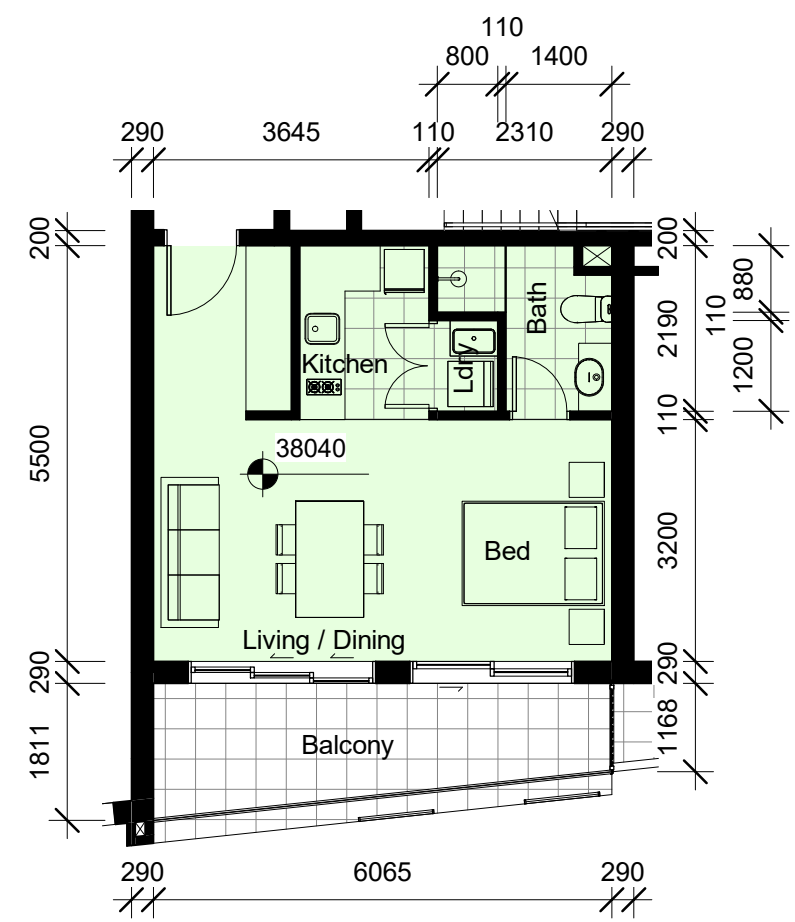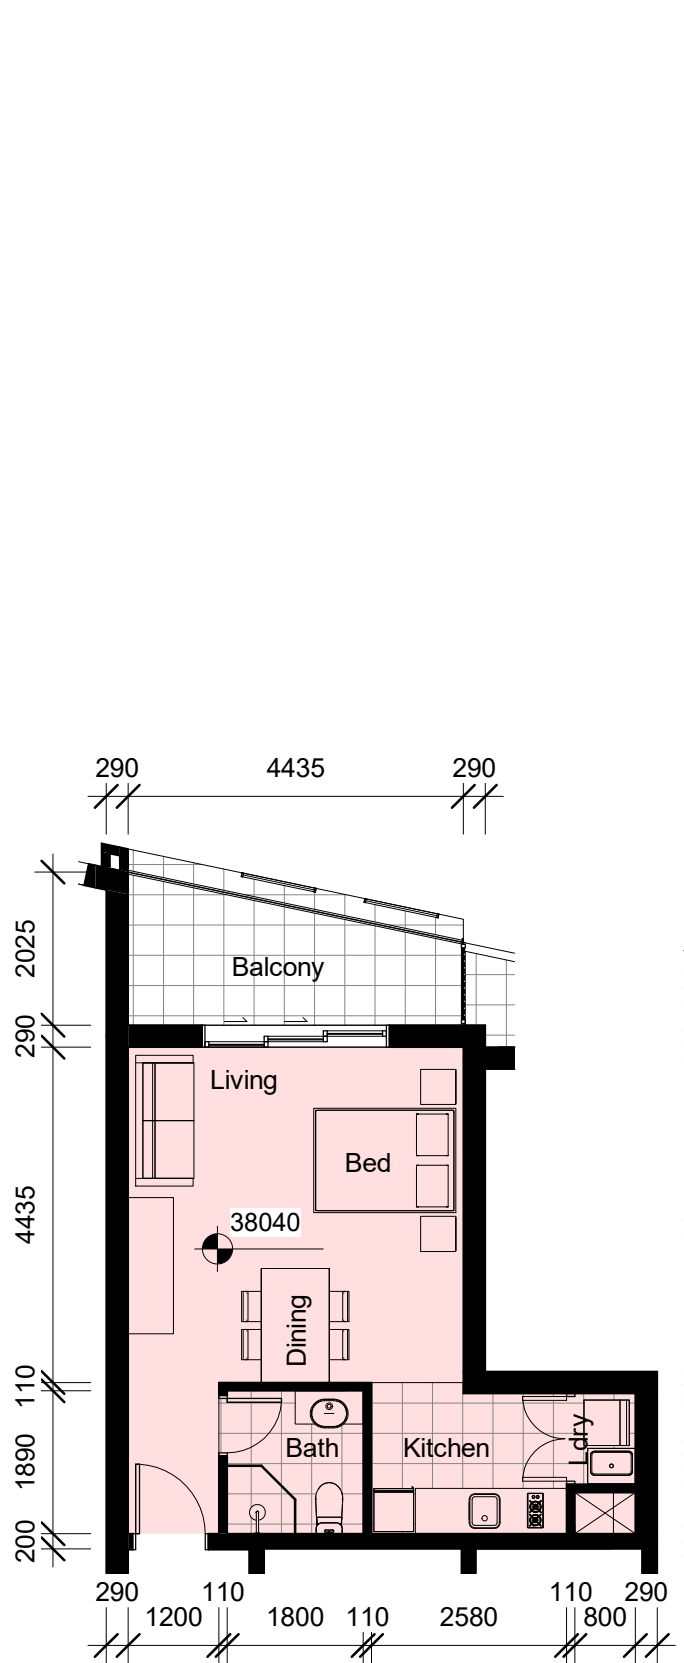



2 Unit 306
1:100

1 Unit 303
1:100

3 Unit 401
1:100



ISSUE	PURPOSE OF ISSUE	DATE
D	FOR PRELIMINARY DISCUSSION ONLY	07/05/2018
E	FOR PRELIMINARY DISCUSSION ONLY	11/05/2018
F	FOR PRELIMINARY DISCUSSION ONLY	22/05/2018
G	FOR PRELIMINARY DISCUSSION ONLY	12/06/2018
H	DEVELOPMENT APPLICATION	11/07/2018
I	DEVELOPMENT APPLICATION	26/07/2018

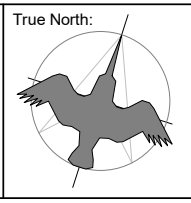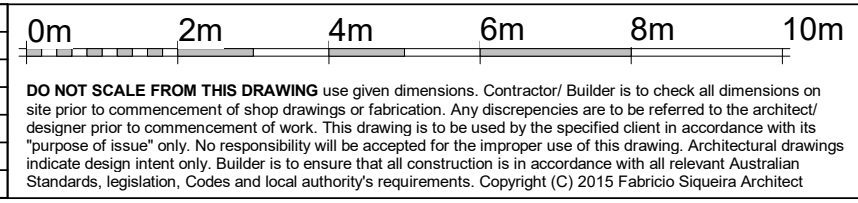


MASTERS EMPIRE GROUP
SHOP TOP RESIDENTIAL
27 & 29 MORGAN STREET, MILLER


UNIT PLANS

Scale 1:100 Drawn by FS Project no. 18139 Issue I

Sheet no.
DA20

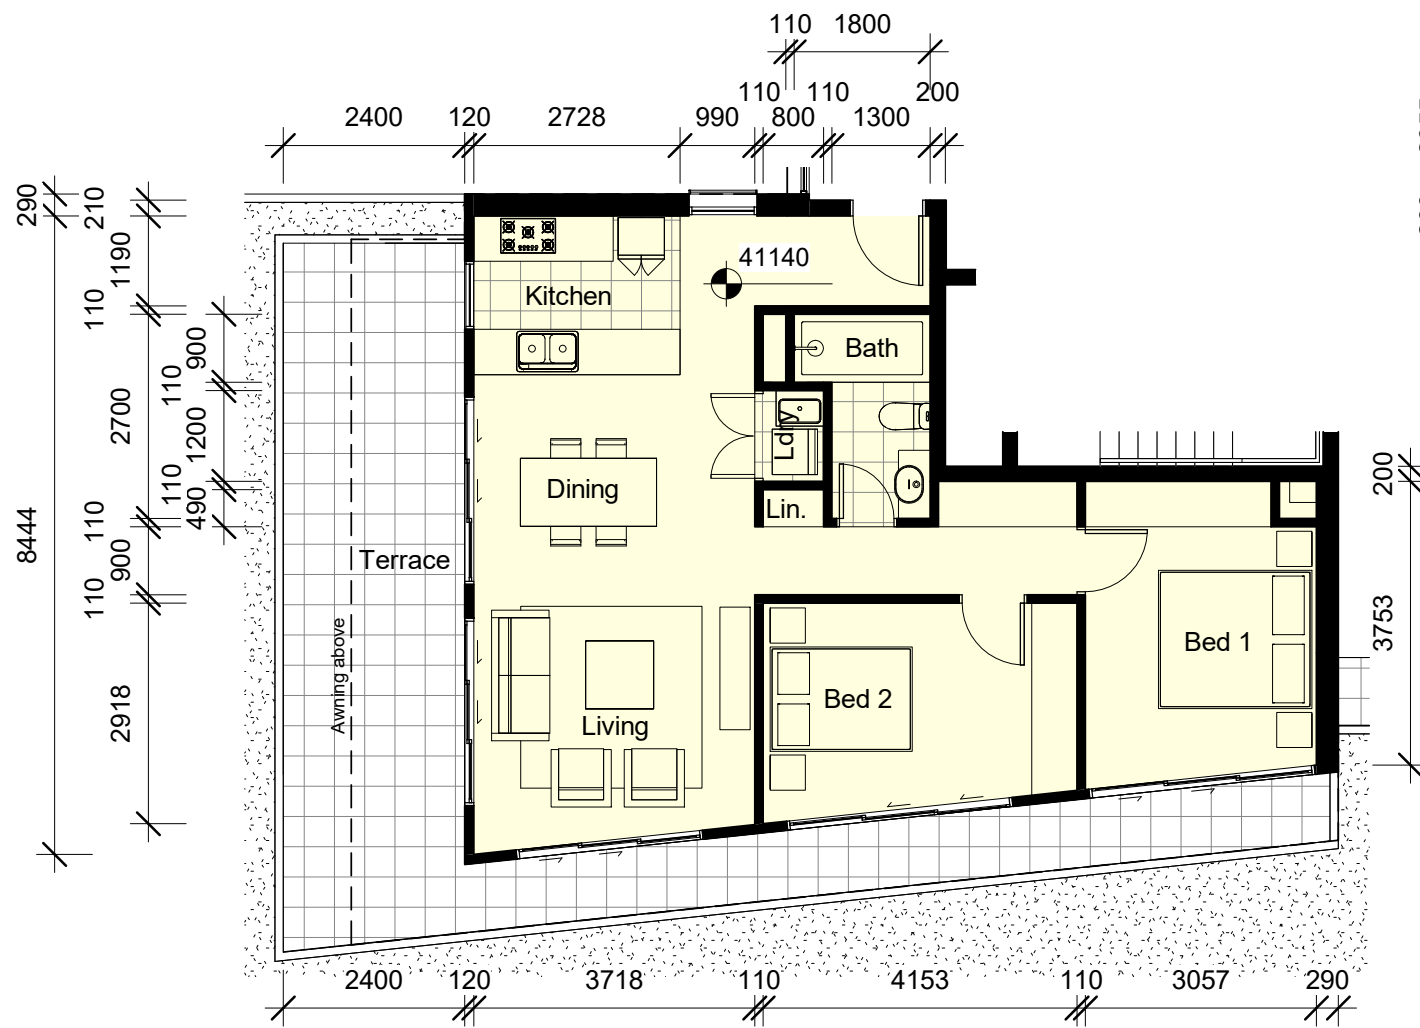

1 Unit 402
1 : 100

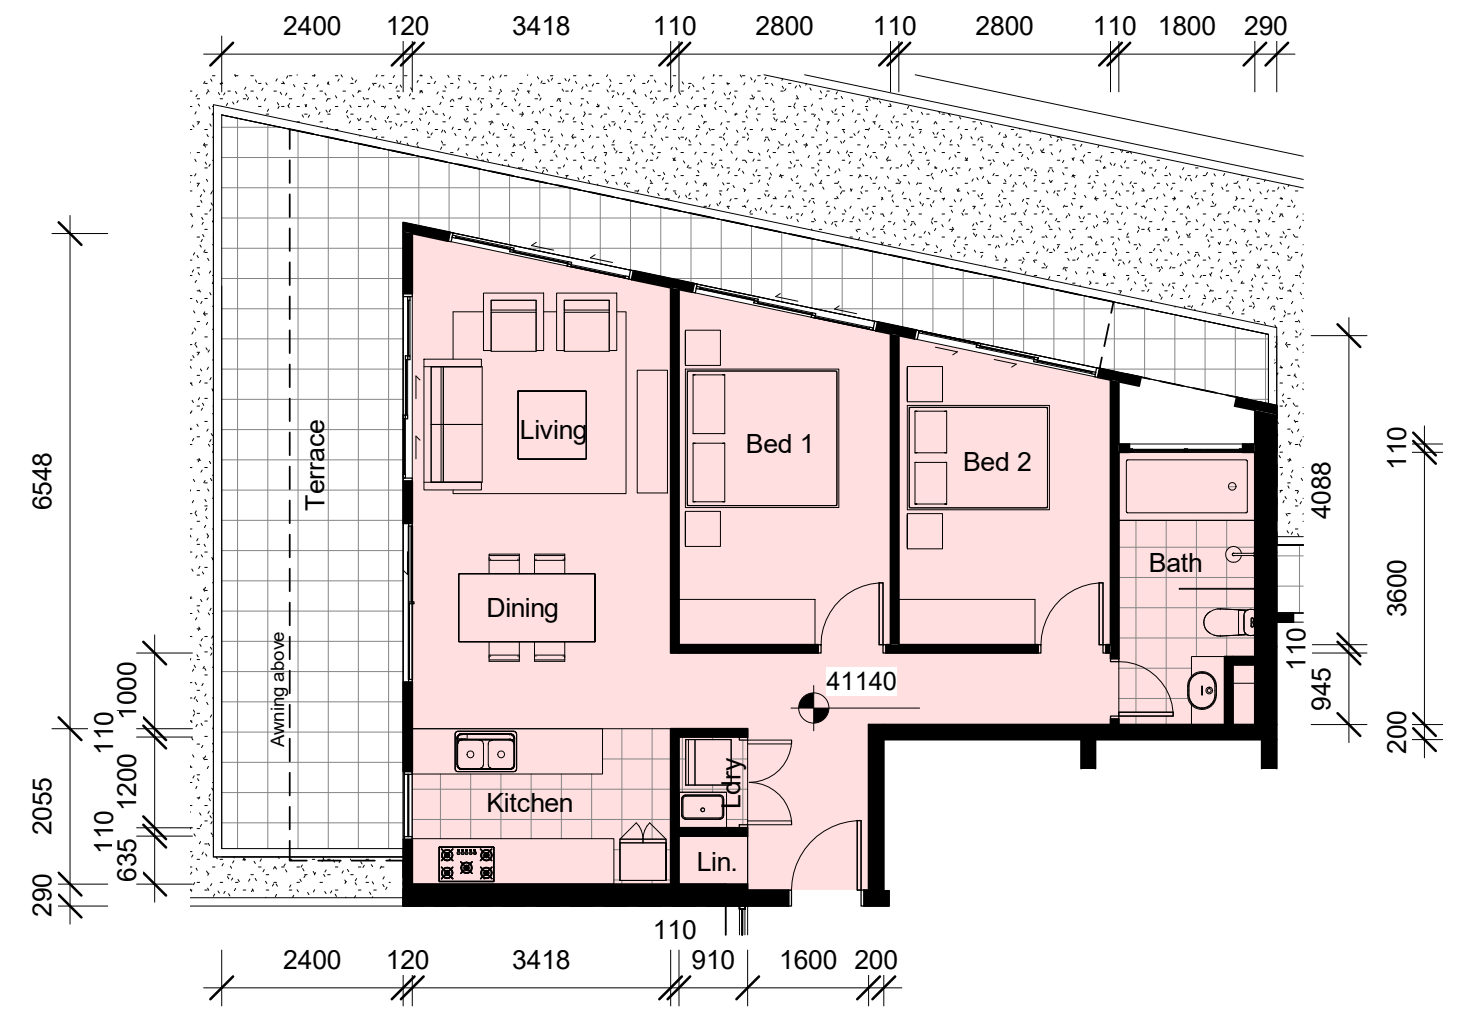


2 Unit 403
1 : 100

Fab Siqueira Architect
NSW registration No. 8308
M: 0431 845 155

ISSUE	PURPOSE OF ISSUE	DATE
D	FOR PRELIMINARY DISCUSSION ONLY	07/05/2018
E	FOR PRELIMINARY DISCUSSION ONLY	11/05/2018
F	FOR PRELIMINARY DISCUSSION ONLY	22/05/2018
G	FOR PRELIMINARY DISCUSSION ONLY	12/06/2018
H	DEVELOPMENT APPLICATION	11/07/2018
I	DEVELOPMENT APPLICATION	26/07/2018

0m 2m 4m 6m 8m 10m

DO NOT SCALE FROM THIS DRAWING use given dimensions. Contractor/ Builder is to check all dimensions on site prior to commencement of shop drawings or fabrication. Any discrepancies are to be referred to the architect/ designer prior to commencement of work. This drawing is to be used by the specified client in accordance with its "purpose of issue" only. No responsibility will be accepted for the improper use of this drawing. Architectural drawings indicate design intent only. Builder is to ensure that all construction is in accordance with all relevant Australian Standards, legislation, Codes and local authority's requirements. Copyright (C) 2015 Fabricio Siqueira Architect

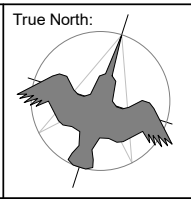

MASTERS EMPIRE GROUP
SHOP TOP RESIDENTIAL
27 & 29 MORGAN STREET, MILLER

UNIT PLANS

Scale 1:100 Drawn by FS Project no. 18139

Sheet no.
DA21

Issue I