




N



Legend

- RK&G Roll Kerb & Gutter
- S Sewer Main
- W Water Main
- E Electrical
- 25.5 Design Contours (m)
- SV Stop Valve
- 'N' Easement for Access & Maintenance 0.9 Wide
- 'H' Easement to Drain Water 1.5 wide

Indicative service locations only. Above ground service features to be added after design and approval. Dimensions, areas and easements subject to survey and approvals. This plan is subject to change without notice.

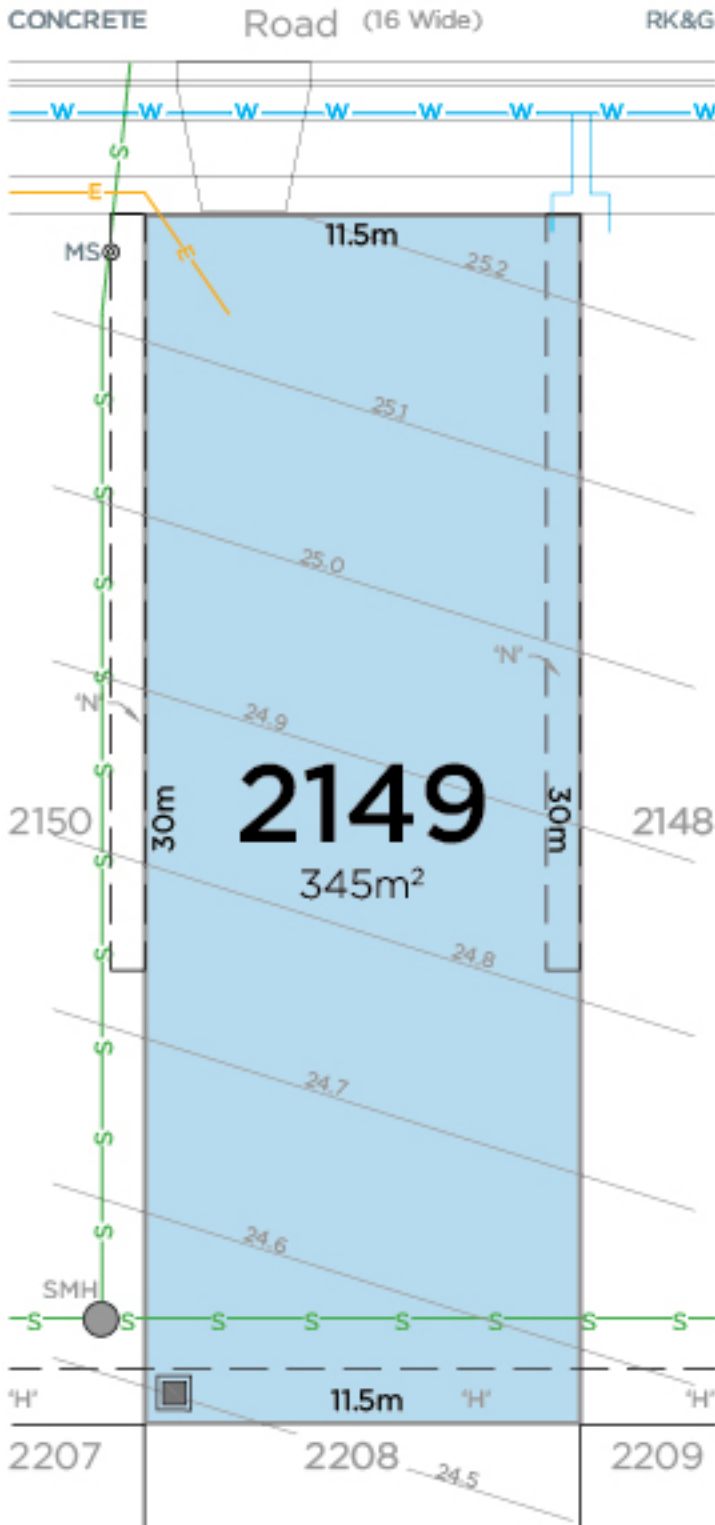

Legend

- K&G Kerb & Gutter
- Stormwater Inlet Pit
- Sewer Main
- Water Main
- Electrical
- Design Contours (m)
- Sewer Maintenance Hole
- Sewer Maintenance Shaft
- Easement for Access & Maintenance 0.9 Wide
- Easement to Drain Water 1.5 wide


Indicative service locations only. Above ground service features to be added after design and approval. Dimensions, areas and easements subject to survey and approvals. This plan is subject to change without notice.



CONCRETE Road (16 Wide) RK&G




N

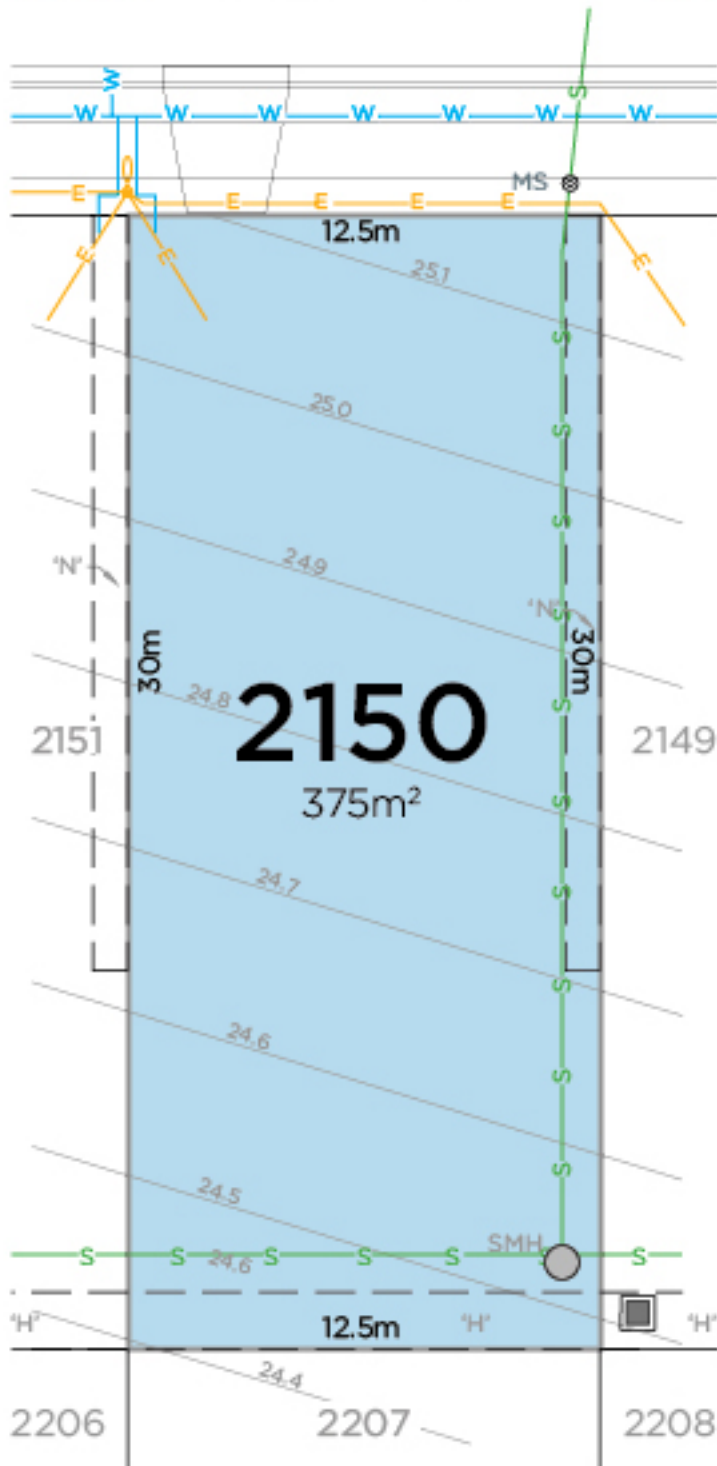

Legend

- K&G Kerb & Gutter
- Stormwater Inlet Pit
- Sewer Main
- Water Main
- Electrical
- 24.8 — Design Contours (m)
- SMH Sewer Maintenance Hole
- MS Sewer Maintenance Shaft
- 'N' Easement for Access & Maintenance 0.9 Wide
- 'H' Easement to Drain Water 1.5 wide

Indicative service locations only. Above ground service features to be added after design and approval. Dimensions, areas and easements subject to survey and approvals. This plan is subject to change without notice.

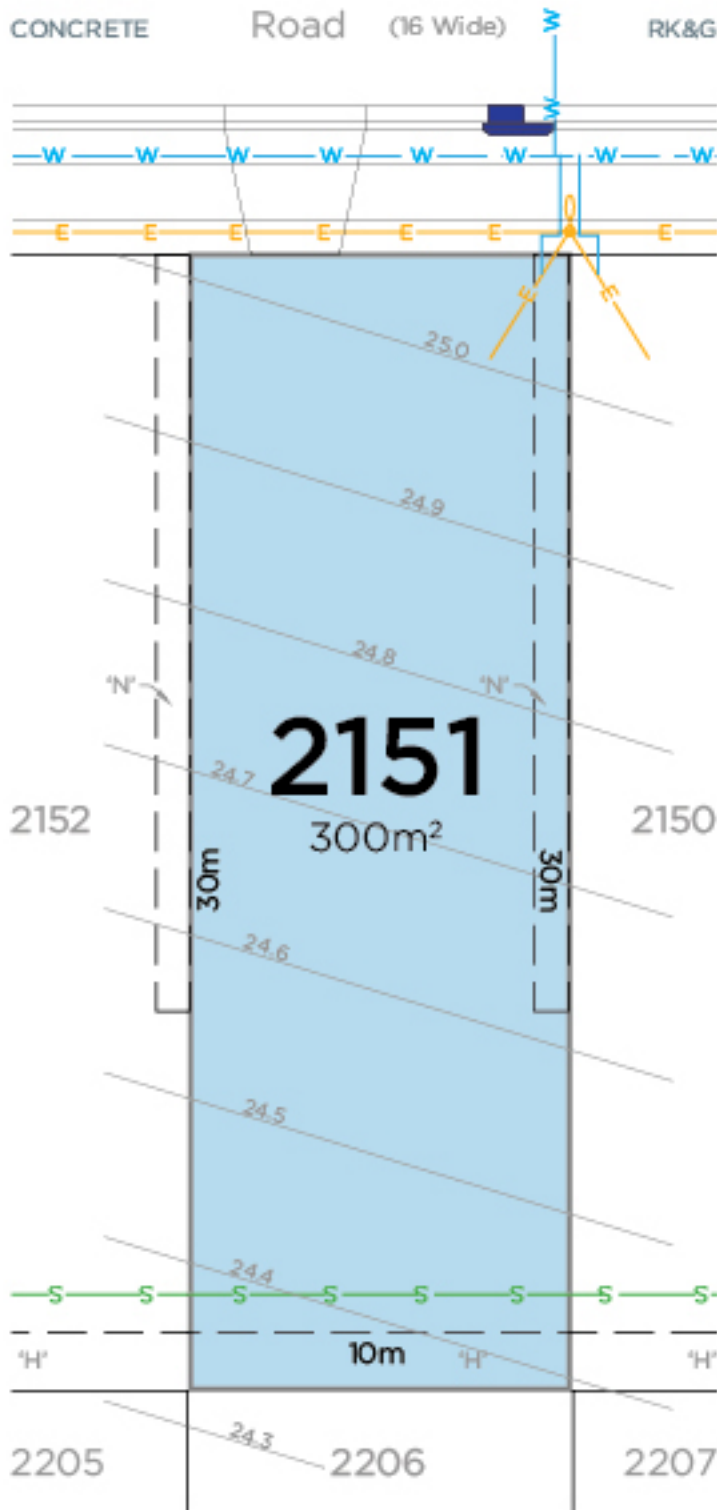

Legend

- RK&G Roll Kerb & Gutter
- Stormwater Kerb Inlet Pit
- S Sewer Main
- W Water Main
- E Electrical
- Electricity Street Light Columns
- 24.8 — Design Contours (m)
- 'N' Easement for Access & Maintenance 0.9 Wide
- 'H' Easement to Drain Water 1.5 wide


Indicative service locations only. Above ground service features to be added after design and approval. Dimensions, areas and easements subject to survey and approvals. This plan is subject to change without notice.



CONCRETE Road (16 Wide) RK&G




N

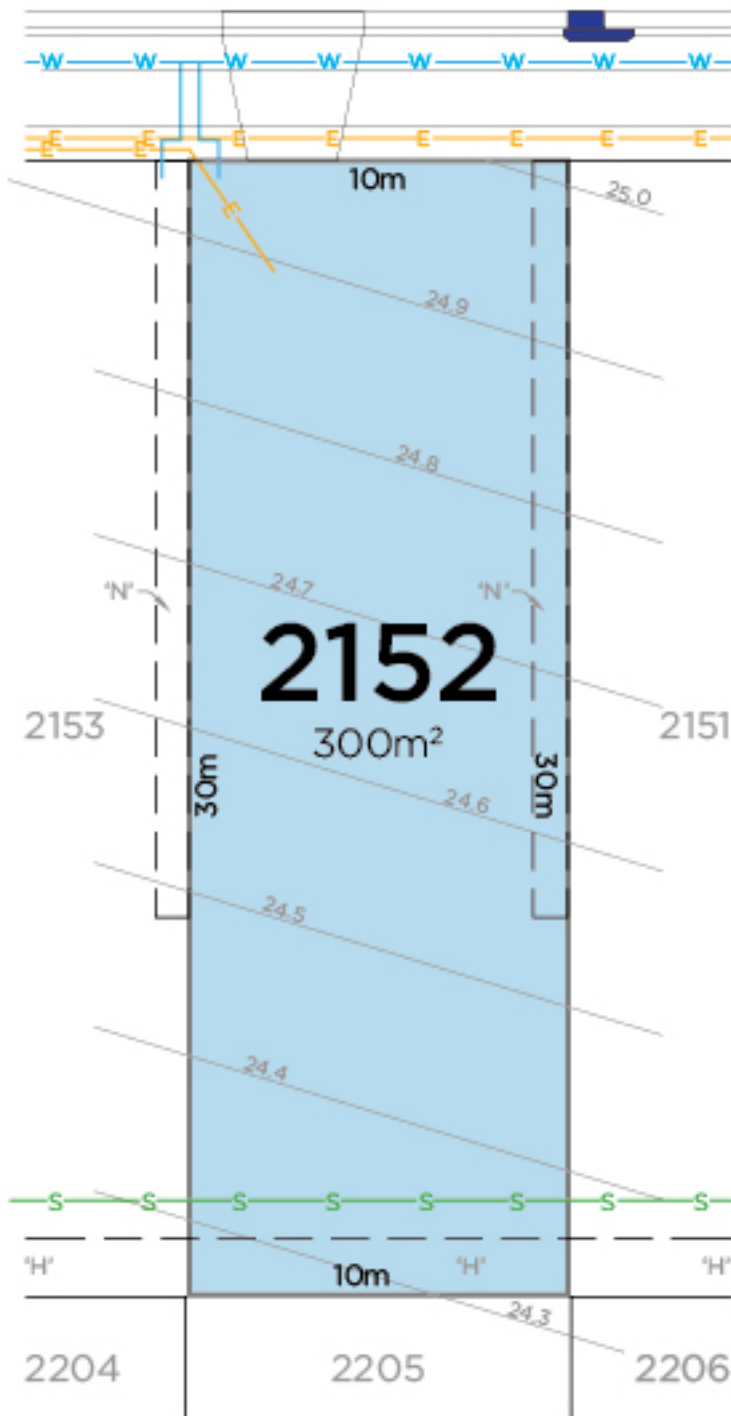

Legend

- RK&G Roll Kerb & Gutter
- Stormwater Kerb Inlet Pit
- S Sewer Main
- W Water Main
- E Electrical
- 24.8 — Design Contours (m)
- 'N' Easement for Access & Maintenance 0.9 Wide
- 'H' Easement to Drain Water 1.5 wide


Indicative service locations only. Above ground service features to be added after design and approval. Dimensions, areas and easements subject to survey and approvals. This plan is subject to change without notice.

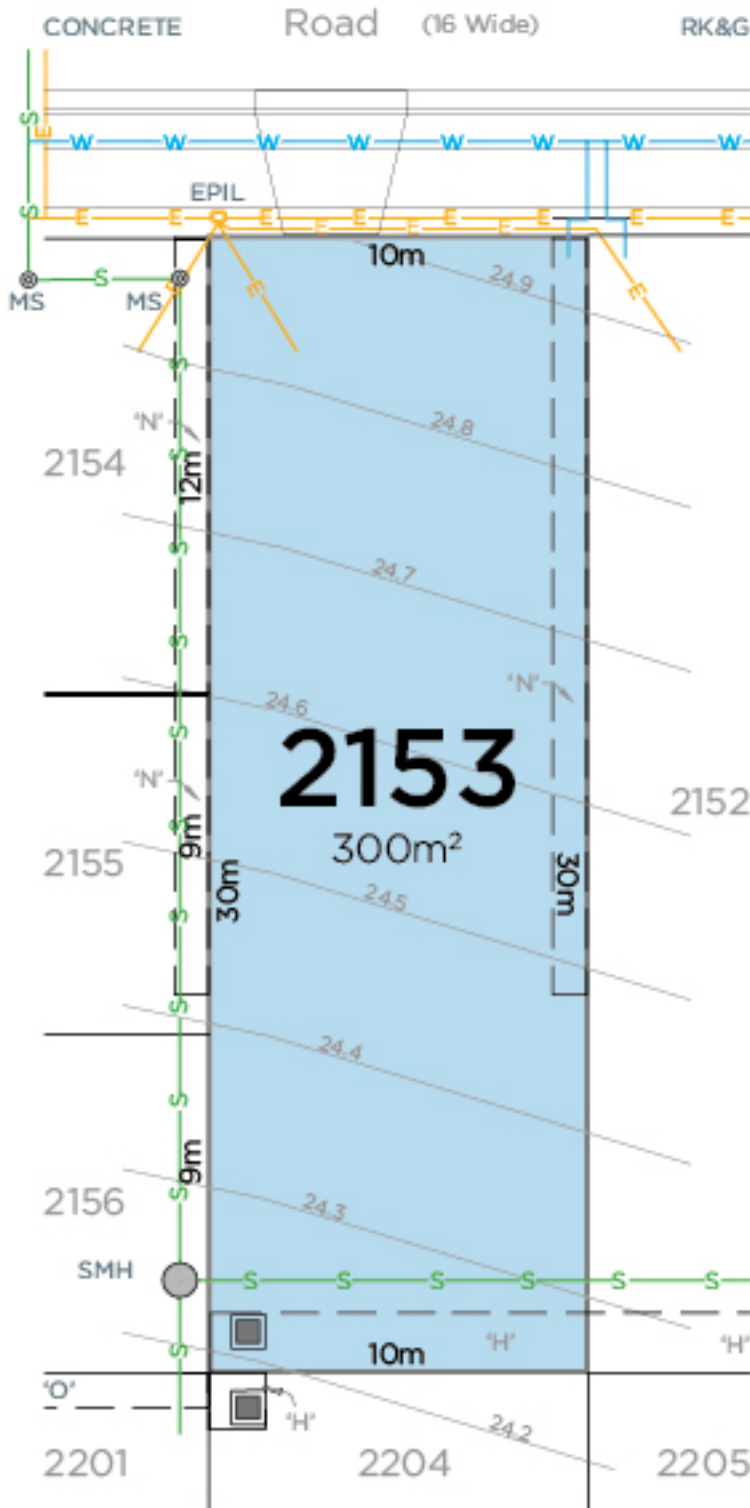

Legend

- RK&G Roll Kerb & Gutter
- Stormwater Inlet Pit
- S Sewer Main
- W Water Main
- E Electrical
- EPIL Electricity Pillar
- SMH Sewer Maintenance Hole
- MS Sewer Maintenance Shaft
- 24.8 Design Contours (m)
- 'N' Easement for Access & Maintenance 0.9 Wide
- 'H' Easement to Drain Water 1.5 wide
- 'O' Easement to Drain Water 1 wide

Indicative service locations only. Above ground service features to be added after design and approval. Dimensions, areas and easements subject to survey and approvals. This plan is subject to change without notice.

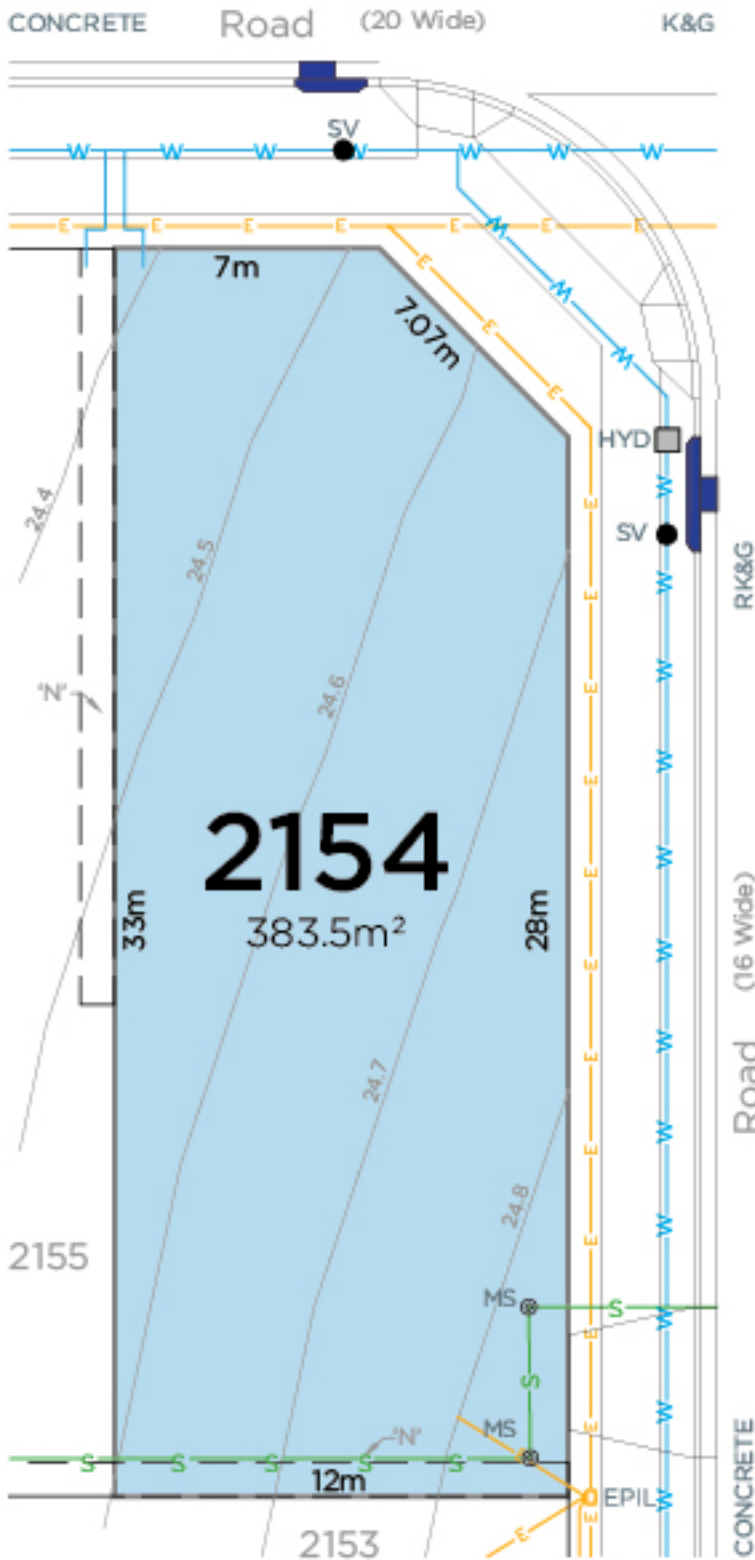


Legend

- RK&G Roll Kerb & Gutter
- K&G Kerb & Gutter
- Stormwater Kerb Inlet Pit
- S Sewer Main
- W Water Main
- E Electrical
- EPIL Electricity Pillar
- SV Stop Valve
- MS Sewer Maintenance Shaft
- HYD Hydrant
- 24.8 Design Contours (m)
- 'N' Easement for Access & Maintenance 0.9 Wide

Indicative service locations only. Above ground service features to be added after design and approval. Dimensions, areas and easements subject to survey and approvals. This plan is subject to change without notice.



CONCRETE Road (20 Wide) K&G

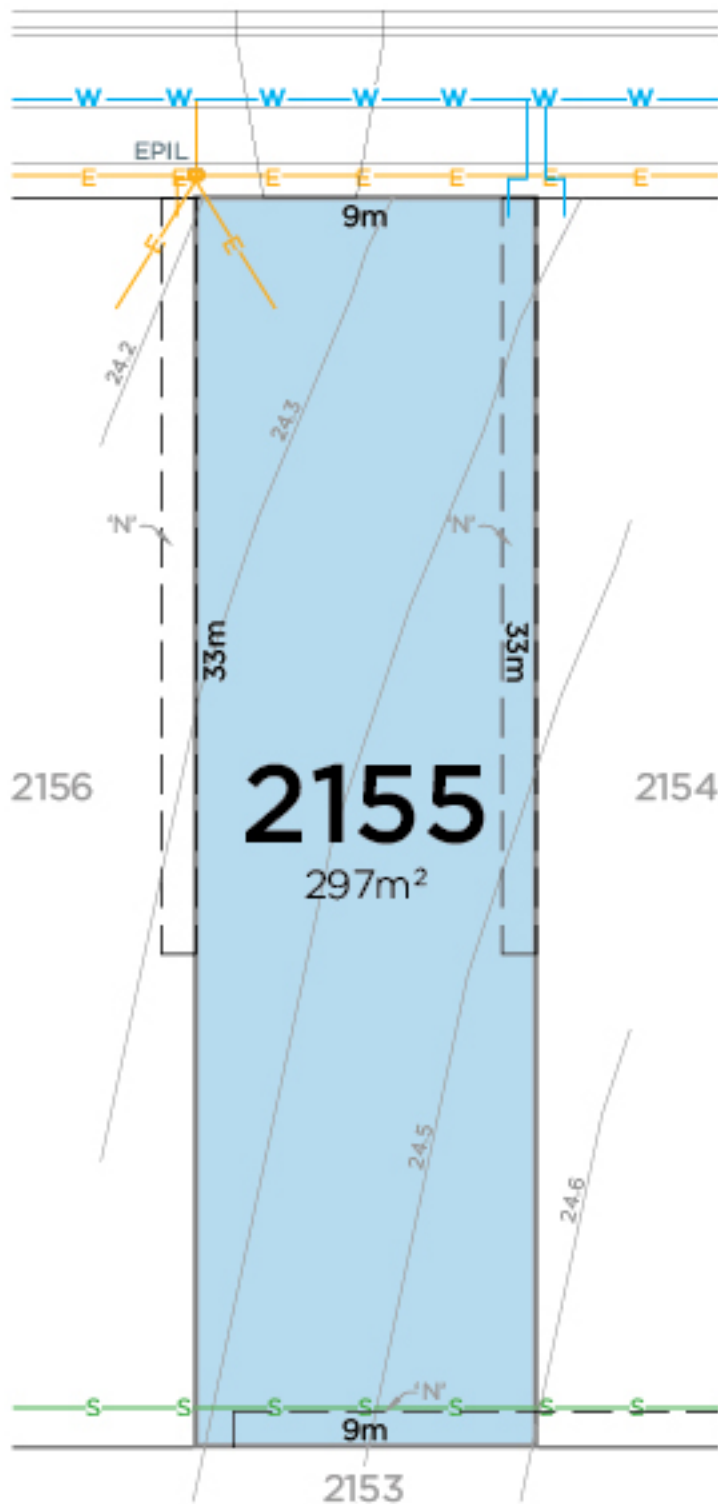


N



Legend

- K&G Kerb & Gutter
- EPIL Electricity Pillar
- S Sewer Main
- W Water Main
- E Electrical
- 25.5 Design Contours (m)
- 'N' Easement for Access & Maintenance 0.9 Wide


Indicative service locations only. Above ground service features to be added after design and approval. Dimensions, areas and easements subject to survey and approvals. This plan is subject to change without notice.

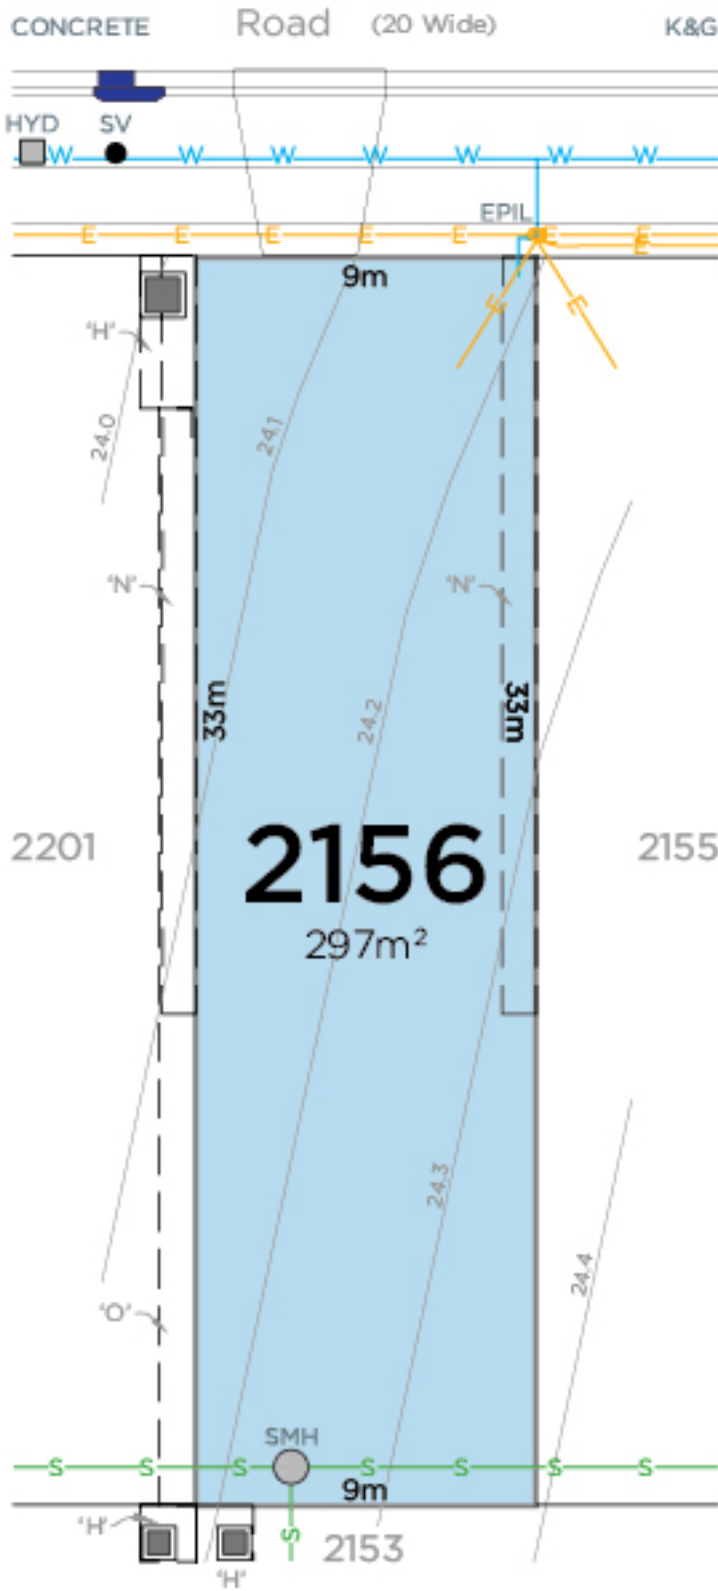

Legend

- K&G Kerb & Gutter
- EPIL Electricity Pillar
- Stormwater Kerb Inlet Pit
- SMH Sewer Maintenance Hole
- S Sewer Main
- W Water Main
- E Electrical
- 25.5 Design Contours (m)
- HYD Hydrant
- SV Stop Valve
- Stormwater Inlet Pit
- 'N' Easement for Access & Maintenance 0.9 Wide
- 'H' Easement to Drain Water 1.5 wide
- 'O' Easement to Drain Water 1 wide

Indicative service locations only. Above ground service features to be added after design and approval. Dimensions, areas and easements subject to survey and approvals. This plan is subject to change without notice.

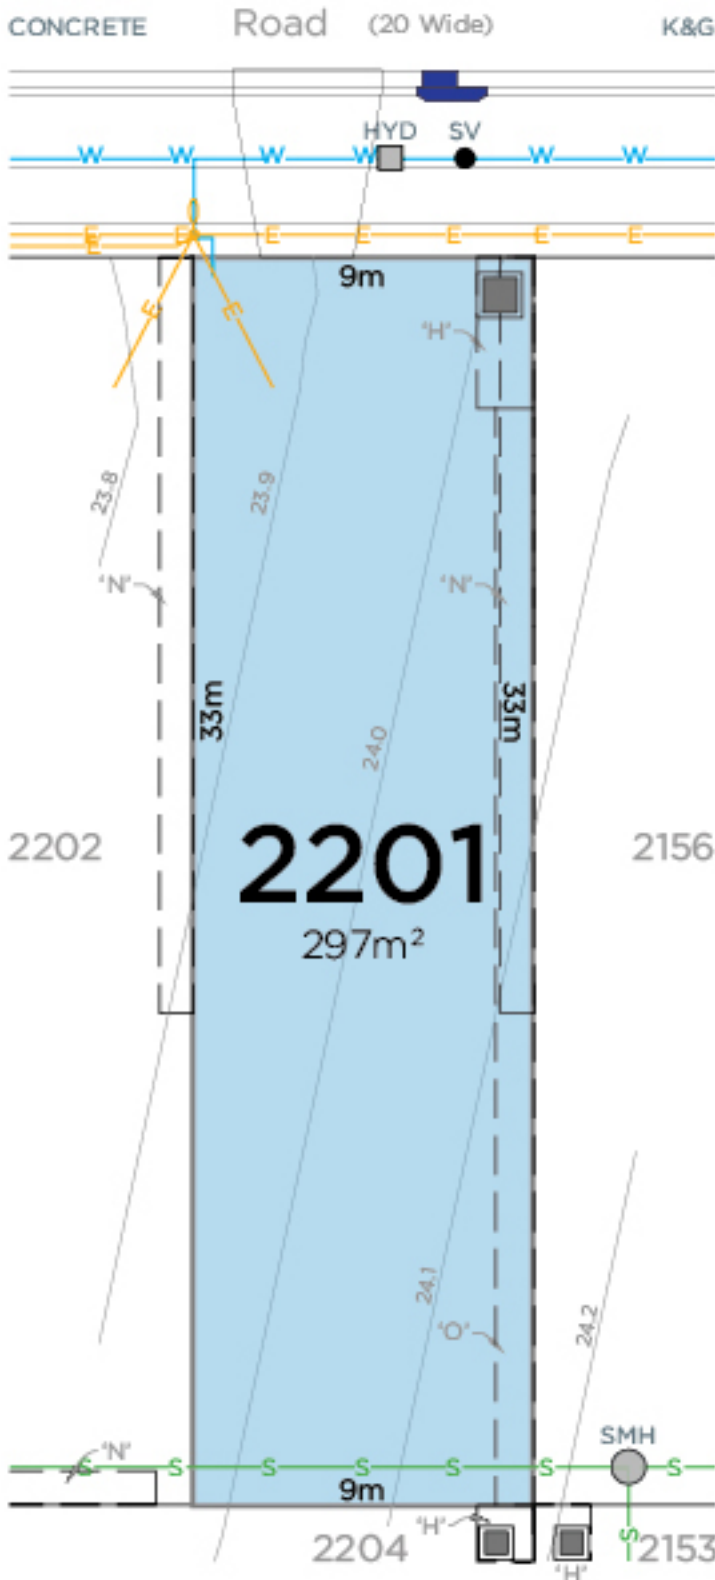

Legend

- K&G Kerb & Gutter
- EPIL Electricity Pillar
- Stormwater Kerb Inlet Pit
- SMH Sewer Maintenance Hole
- S Sewer Main
- W Water Main
- E Electrical
- 25.5 Design Contours (m)
- HYD Hydrant
- SV Stop Valve
- Stormwater Inlet Pit
- 'N' Easement for Access & Maintenance 0.9 Wide
- 'H' Easement to Drain Water 1.5 wide
- 'O' Easement to Drain Water 1 wide


Indicative service locations only. Above ground service features to be added after design and approval. Dimensions, areas and easements subject to survey and approvals. This plan is subject to change without notice.



CONCRETE Road (20 Wide) K&G




N

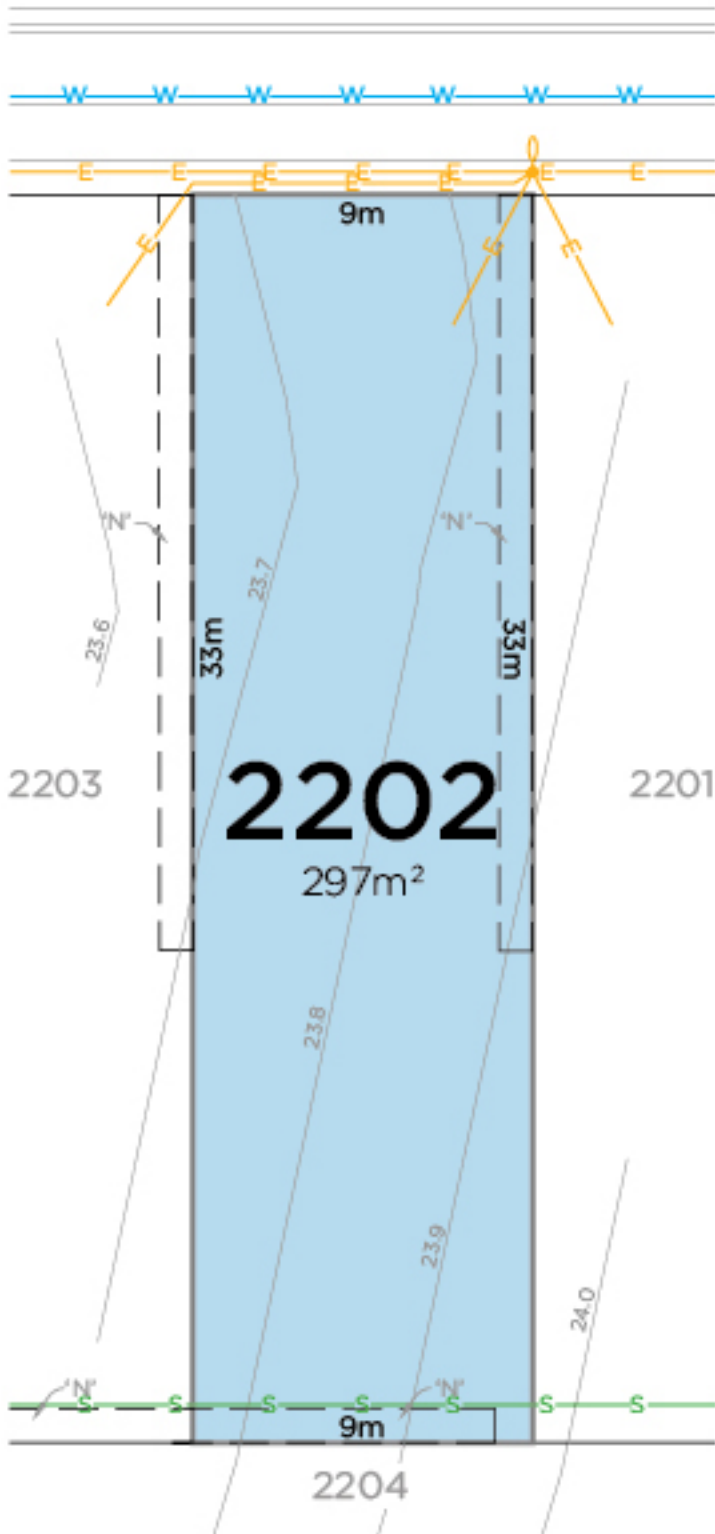

Legend

- K&G Kerb & Gutter
- S Sewer Main
- W Water Main
- E Electrical
- 25.5 — Design Contours (m)
- Electricity Street Light Columns
- 'N' Easement for Access & Maintenance 0.9 Wide


Indicative service locations only. Above ground service features to be added after design and approval. Dimensions, areas and easements subject to survey and approvals. This plan is subject to change without notice.

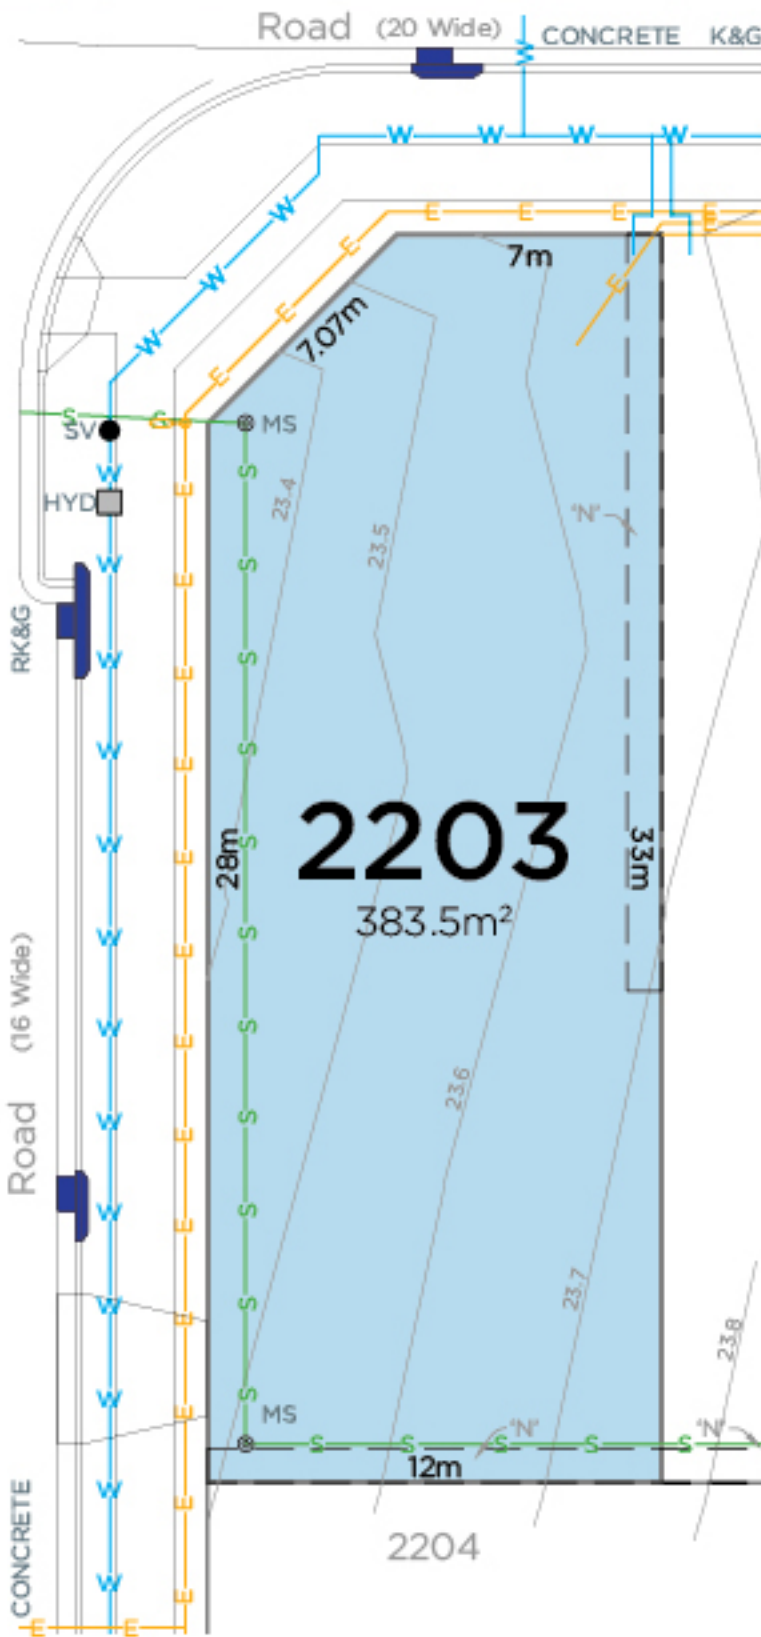

Legend

- RK&G Roll Kerb & Gutter
- K&G Kerb & Gutter
- Stormwater Kerb Inlet Pit
- ⊙ MS Sewer Maintenance Shaft
- Sewer Main
- Water Main
- Electrical
- SV Stop Valve
- HYD Hydrant
- 24.8 - Design Contours (m)
- 'N' Easement for Access & Maintenance 0.9 Wide


Indicative service locations only. Above ground service features to be added after design and approval. Dimensions, areas and easements subject to survey and approvals. This plan is subject to change without notice.

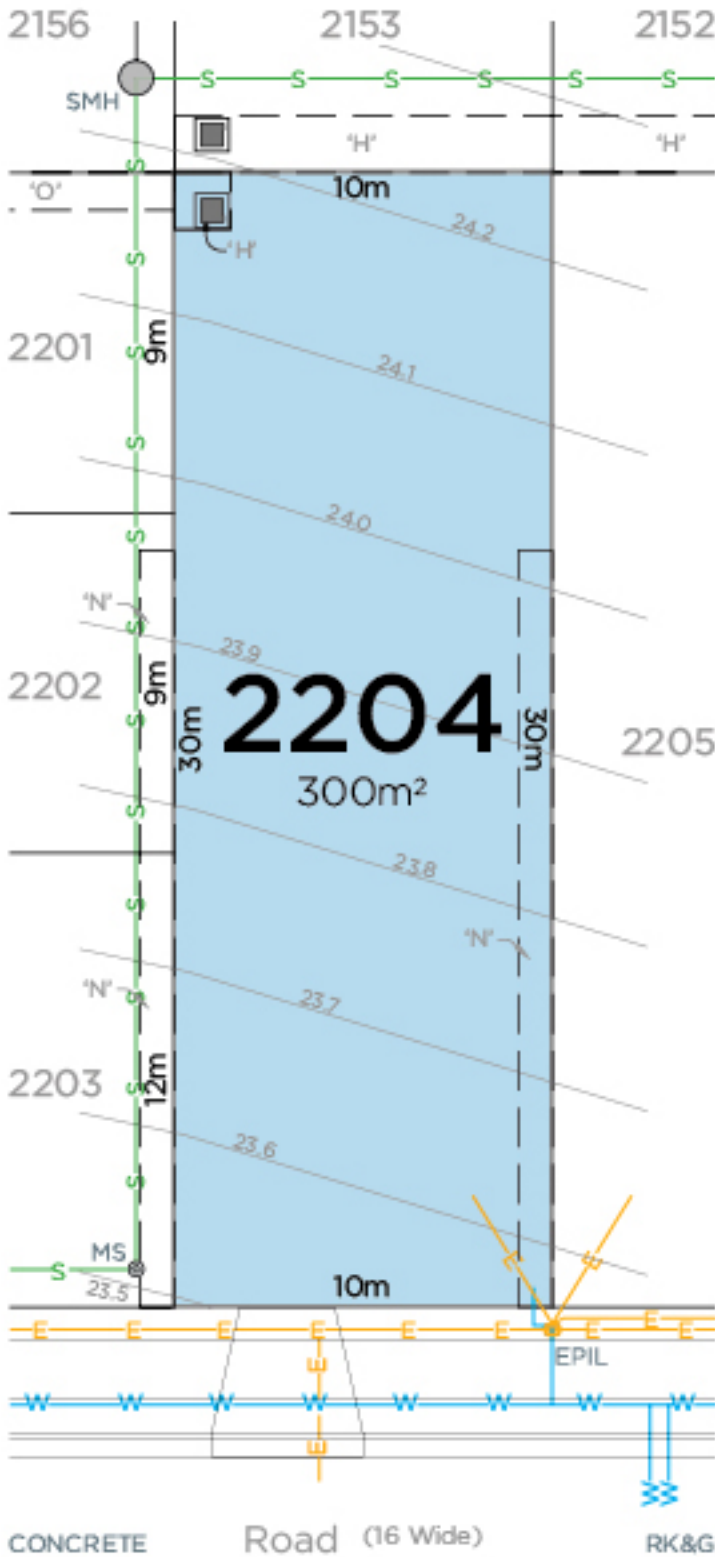

Legend

- RK&G Roll Kerb & Gutter
- EPIL Electricity Pillar
- SMH Sewer Maintenance Hole
- MS Sewer Maintenance Shaft
- S Sewer Main
- W Water Main
- E Electrical
- 25.5 Design Contours (m)
- Stormwater Inlet Pit
- 'N' Easement for Access & Maintenance 0.9 Wide
- 'H' Easement to Drain Water 1.5 wide
- 'O' Easement to Drain Water 1 wide


Indicative service locations only. Above ground service features to be added after design and approval. Dimensions, areas and easements subject to survey and approvals. This plan is subject to change without notice.

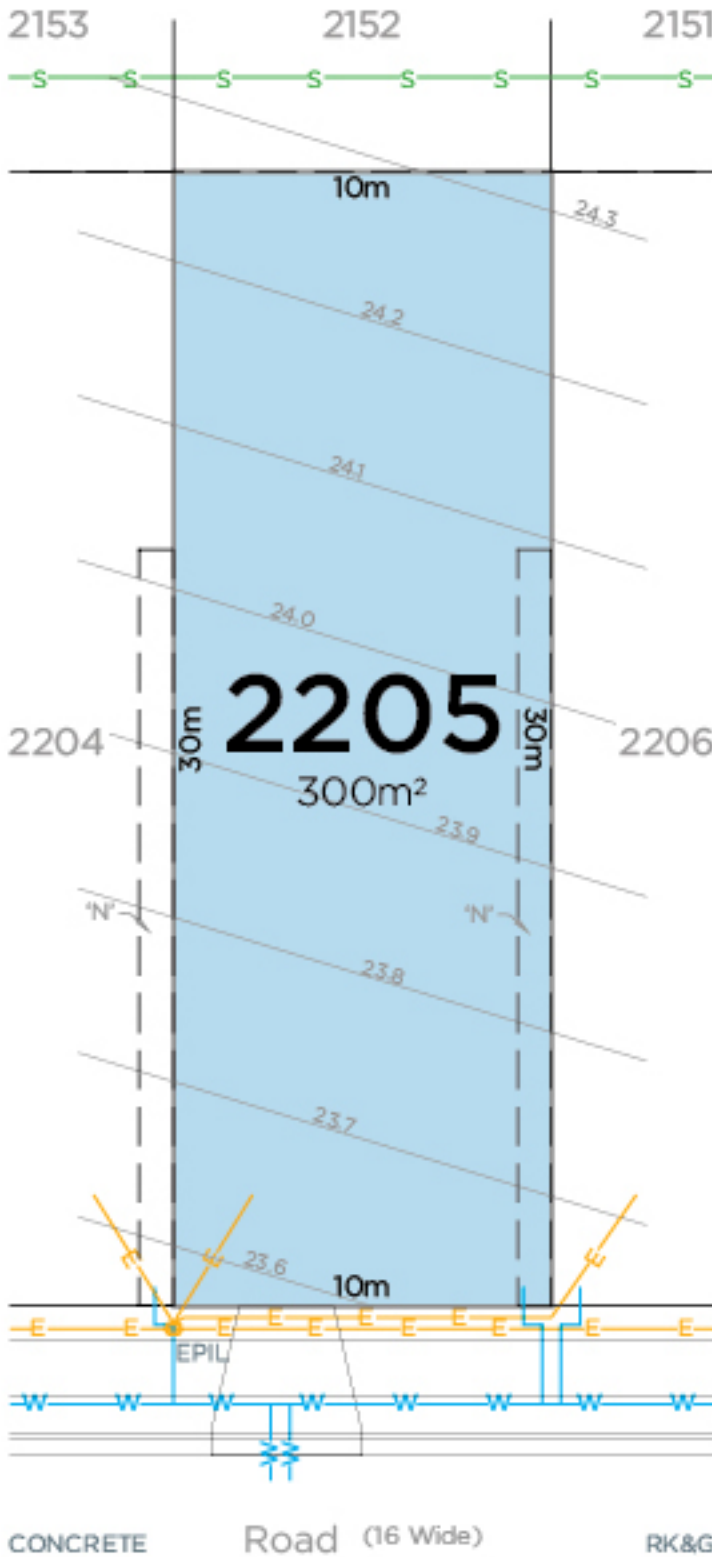

Legend

- RK&G Roll Kerb & Gutter
- EPIL Electricity Pillar
- S Sewer Main
- W Water Main
- E Electrical
- 25.5 Design Contours (m)
- 'N' Easement for Access & Maintenance 0.9 Wide


Indicative service locations only. Above ground service features to be added after design and approval. Dimensions, areas and easements subject to survey and approvals. This plan is subject to change without notice.

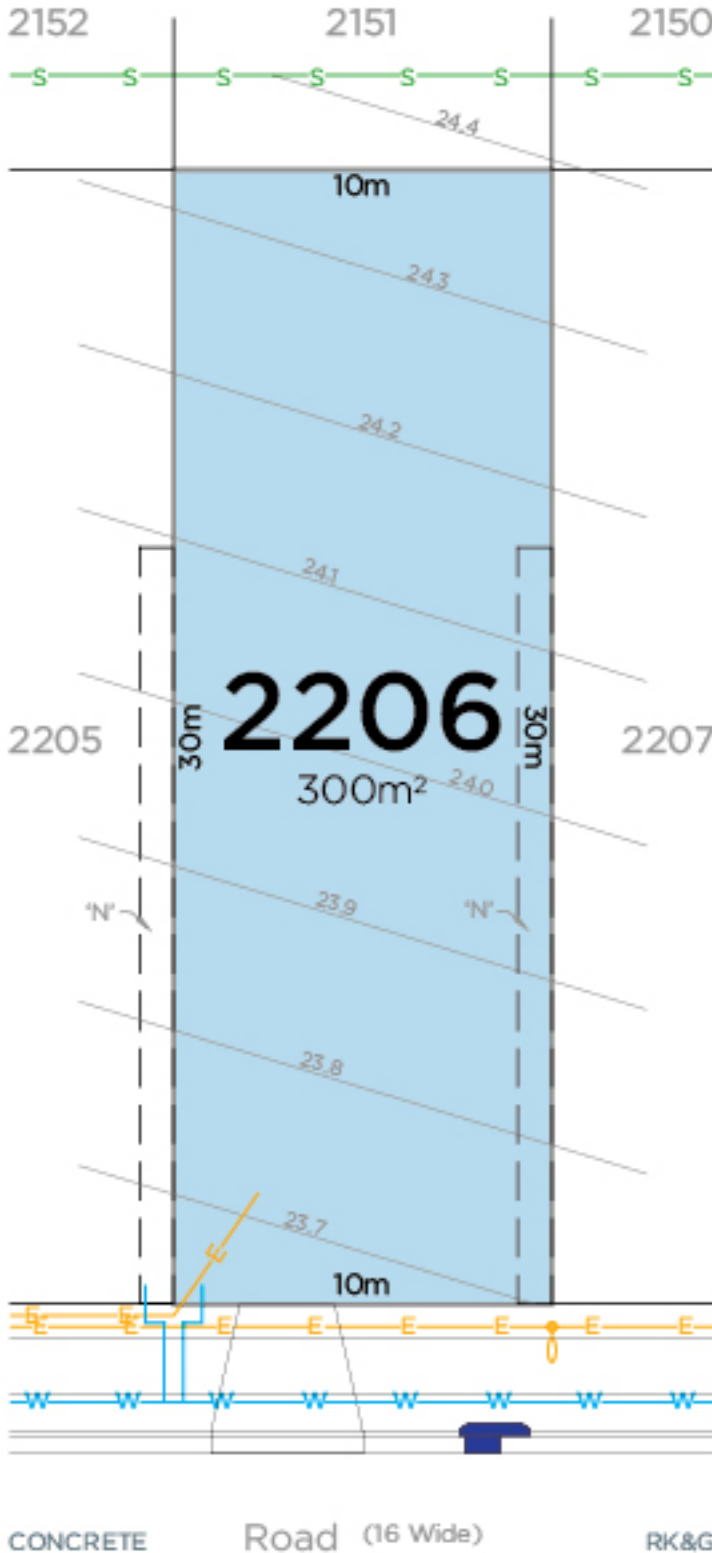

Legend

- RK&G Roll Kerb & Gutter
- Stormwater Kerb Inlet Pit
- S Sewer Main
- W Water Main
- E Electrical
- 25.5 Design Contours (m)
- Electricity Street Light Columns
- 'N' Easement for Access & Maintenance 0.9 Wide

Indicative service locations only. Above ground service features to be added after design and approval. Dimensions, areas and easements subject to survey and approvals. This plan is subject to change without notice.

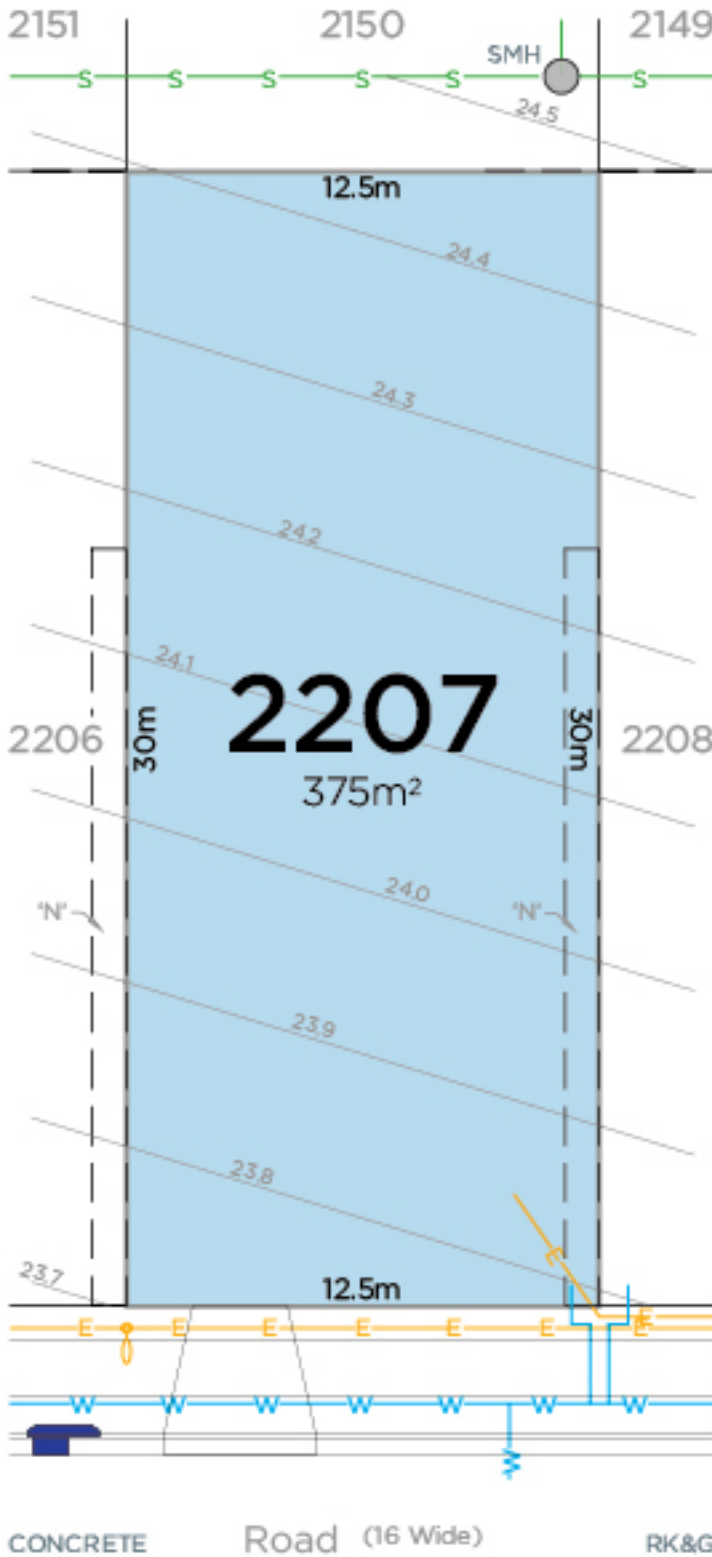


Legend

- RK&G Roll Kerb & Gutter
- Stormwater Kerb Inlet Pit
- SMH Sewer Maintenance Hole
- S Sewer Main
- W Water Main
- E Electrical
- 25.5 Design Contours (m)
- Electricity Street Light Columns
- 'N' Easement for Access & Maintenance 0.9 Wide

Indicative service locations only. Above ground service features to be added after design and approval. Dimensions, areas and easements subject to survey and approvals. This plan is subject to change without notice.


CONCRETE Road (16 Wide) RK&G

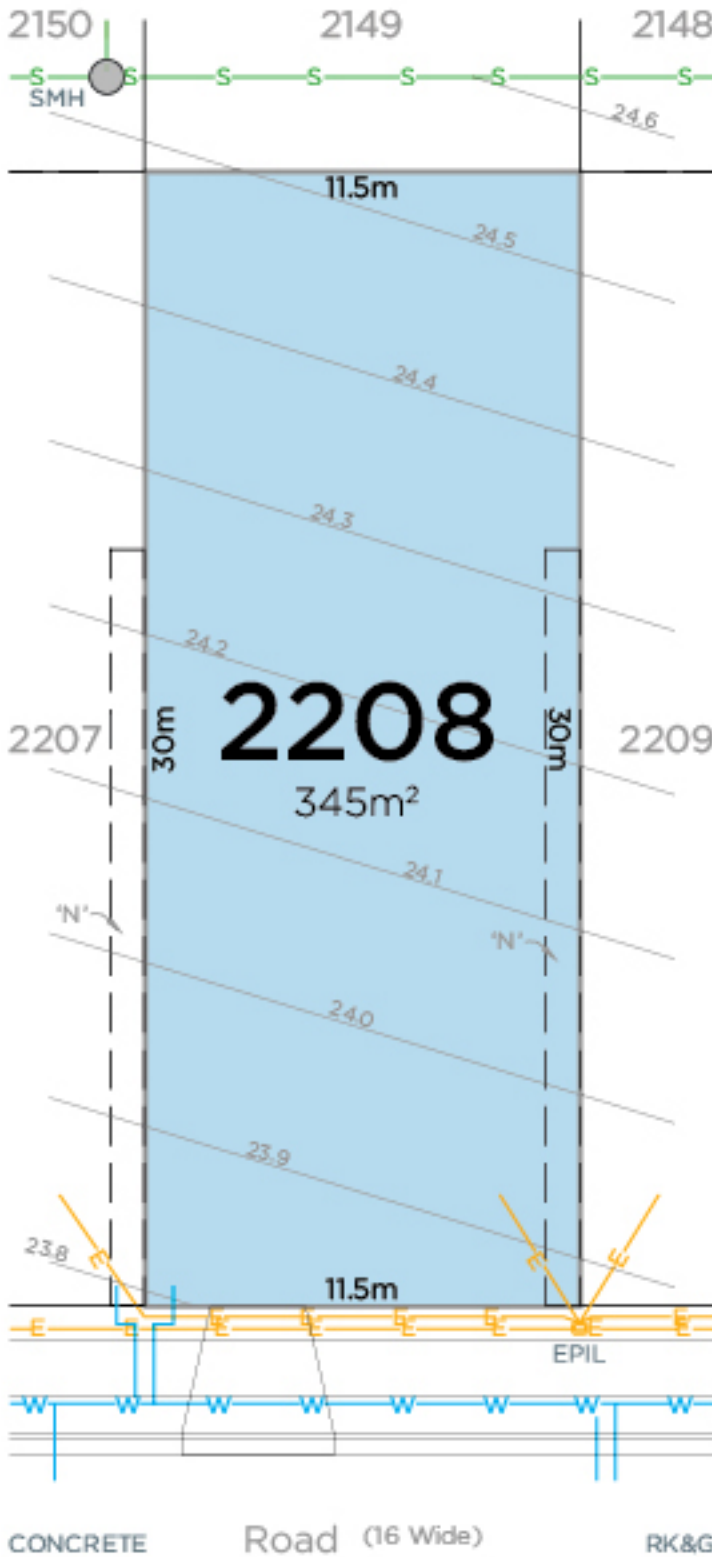

Legend

- RK&G Roll Kerb & Gutter
- EPIL Electricity Pillar
- SMH Sewer Maintenance Hole
- S Sewer Main
- W Water Main
- E Electrical
- 25.5 Design Contours (m)
- 'N' Easement for Access & Maintenance 0.9 Wide

Indicative service locations only. Above ground service features to be added after design and approval. Dimensions, areas and easements subject to survey and approvals. This plan is subject to change without notice.

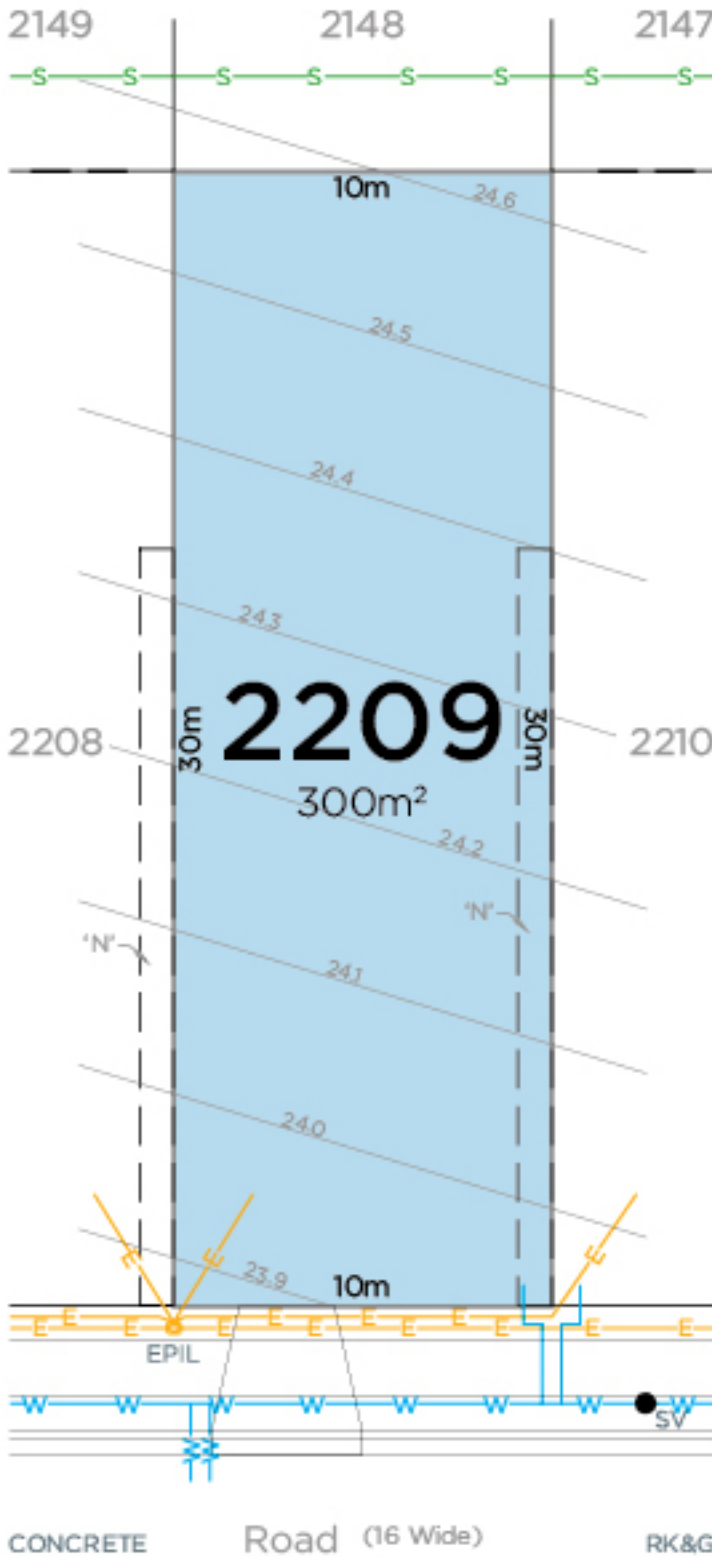

Legend

- RK&G Roll Kerb & Gutter
- EPIL Electricity Pillar
- S Sewer Main
- W Water Main
- E Electrical
- 25.5 Design Contours (m)
- SV Stop Valve
- 'N' Easement for Access & Maintenance 0.9 Wide

Indicative service locations only. Above ground service features to be added after design and approval. Dimensions, areas and easements subject to survey and approvals. This plan is subject to change without notice.