

997  
D.P. 2475

(D.A. 963/12017)

988

D.P. 2475

D. P. 1 2 4 0 6 6 2  
1  
2


AVENUE

CONTOUR  
STREET

12


13

14

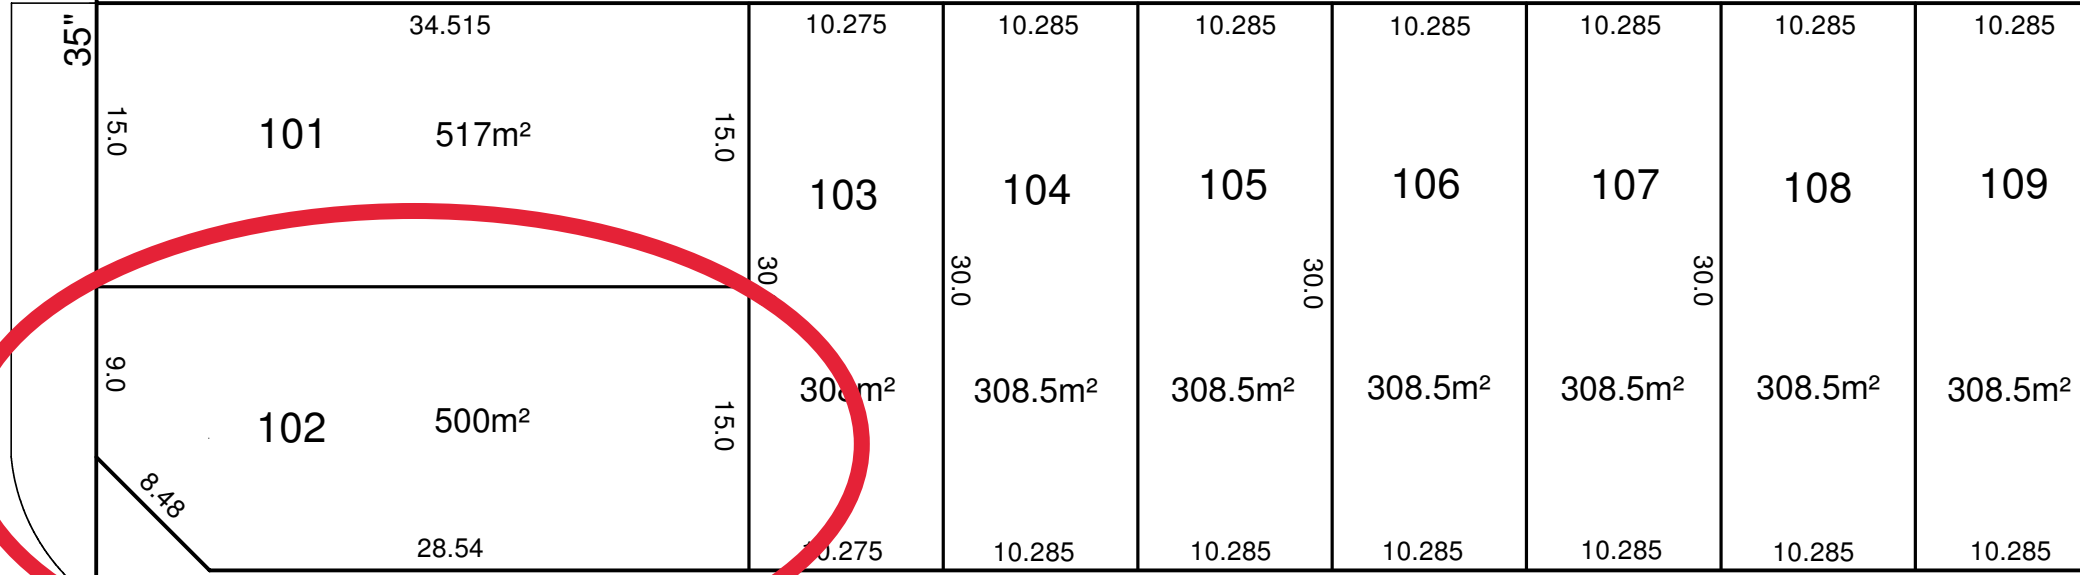

PROPOSED

(16 WIDE)

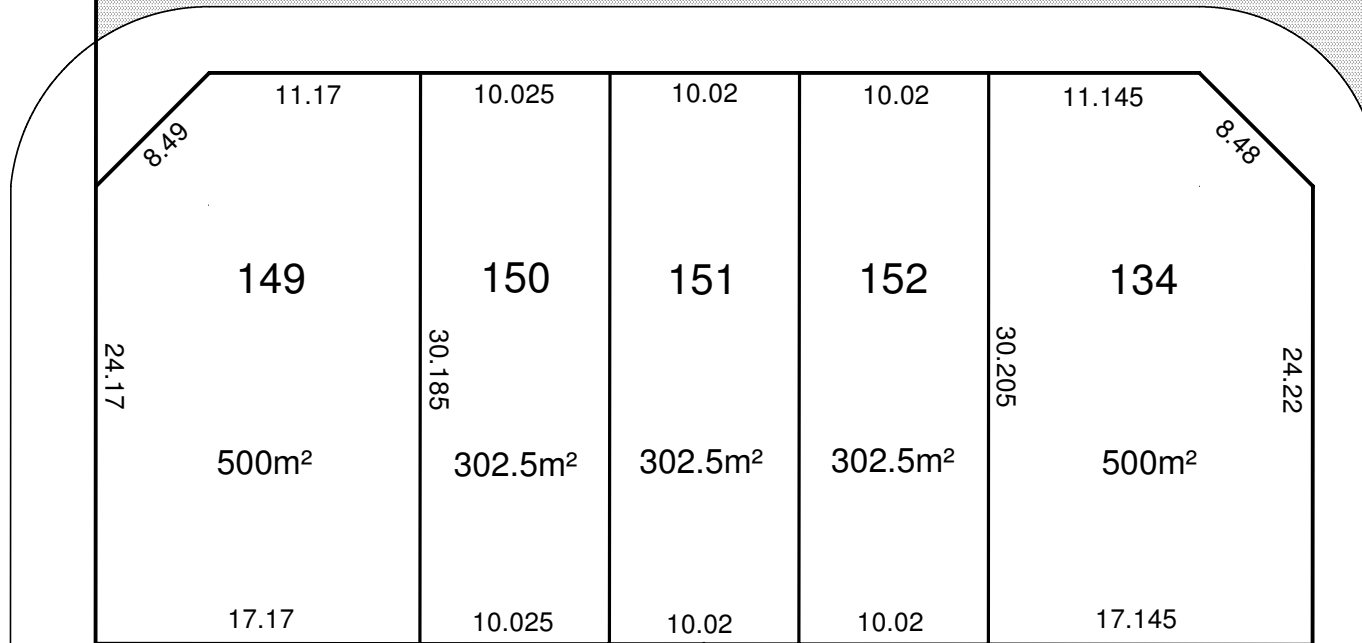

PROPOSED

