



TOTAL SURVEYING SOLUTIONS

SUITE 5 / 21 ELIZABETH STREET, CAMDEN NSW 2570
 Ph. (02) 4655 4035 Fax. (02) 46 55 7094 Email: tss@totalsurveying.com.au

NOTE:
 INFORMATION CONTAINED IN THIS PLAN IS THE COPYRIGHT OF TOTAL SURVEYING SOLUTIONS. THE USE OR DUPLICATION WITHOUT THE WRITTEN CONSENT OF TOTAL SURVEYING SOLUTIONS CONSTITUTES AN INFRINGEMENT OF COPYRIGHT.

DRAWING:
 Lot Fill Plan - Freelyn and GMR Stage 1

CLIENT: BMD

PROJECT: RIVERSTONE

ADDRESS: 141 CROWN STREET, RIVERSTONE 2765 NSW

JOB No.: 170440 **LGA:**

PLAN No.: 0139 **DATUM:** N/A

DATE: 27/11/2017 **SCALE:** NTS

DRAWN: AM **CONT. INTERVAL:** NA


CHK: **SHEET:** 1 OF 1

Crown Street

Road No.02

Road No.01

Road No.04

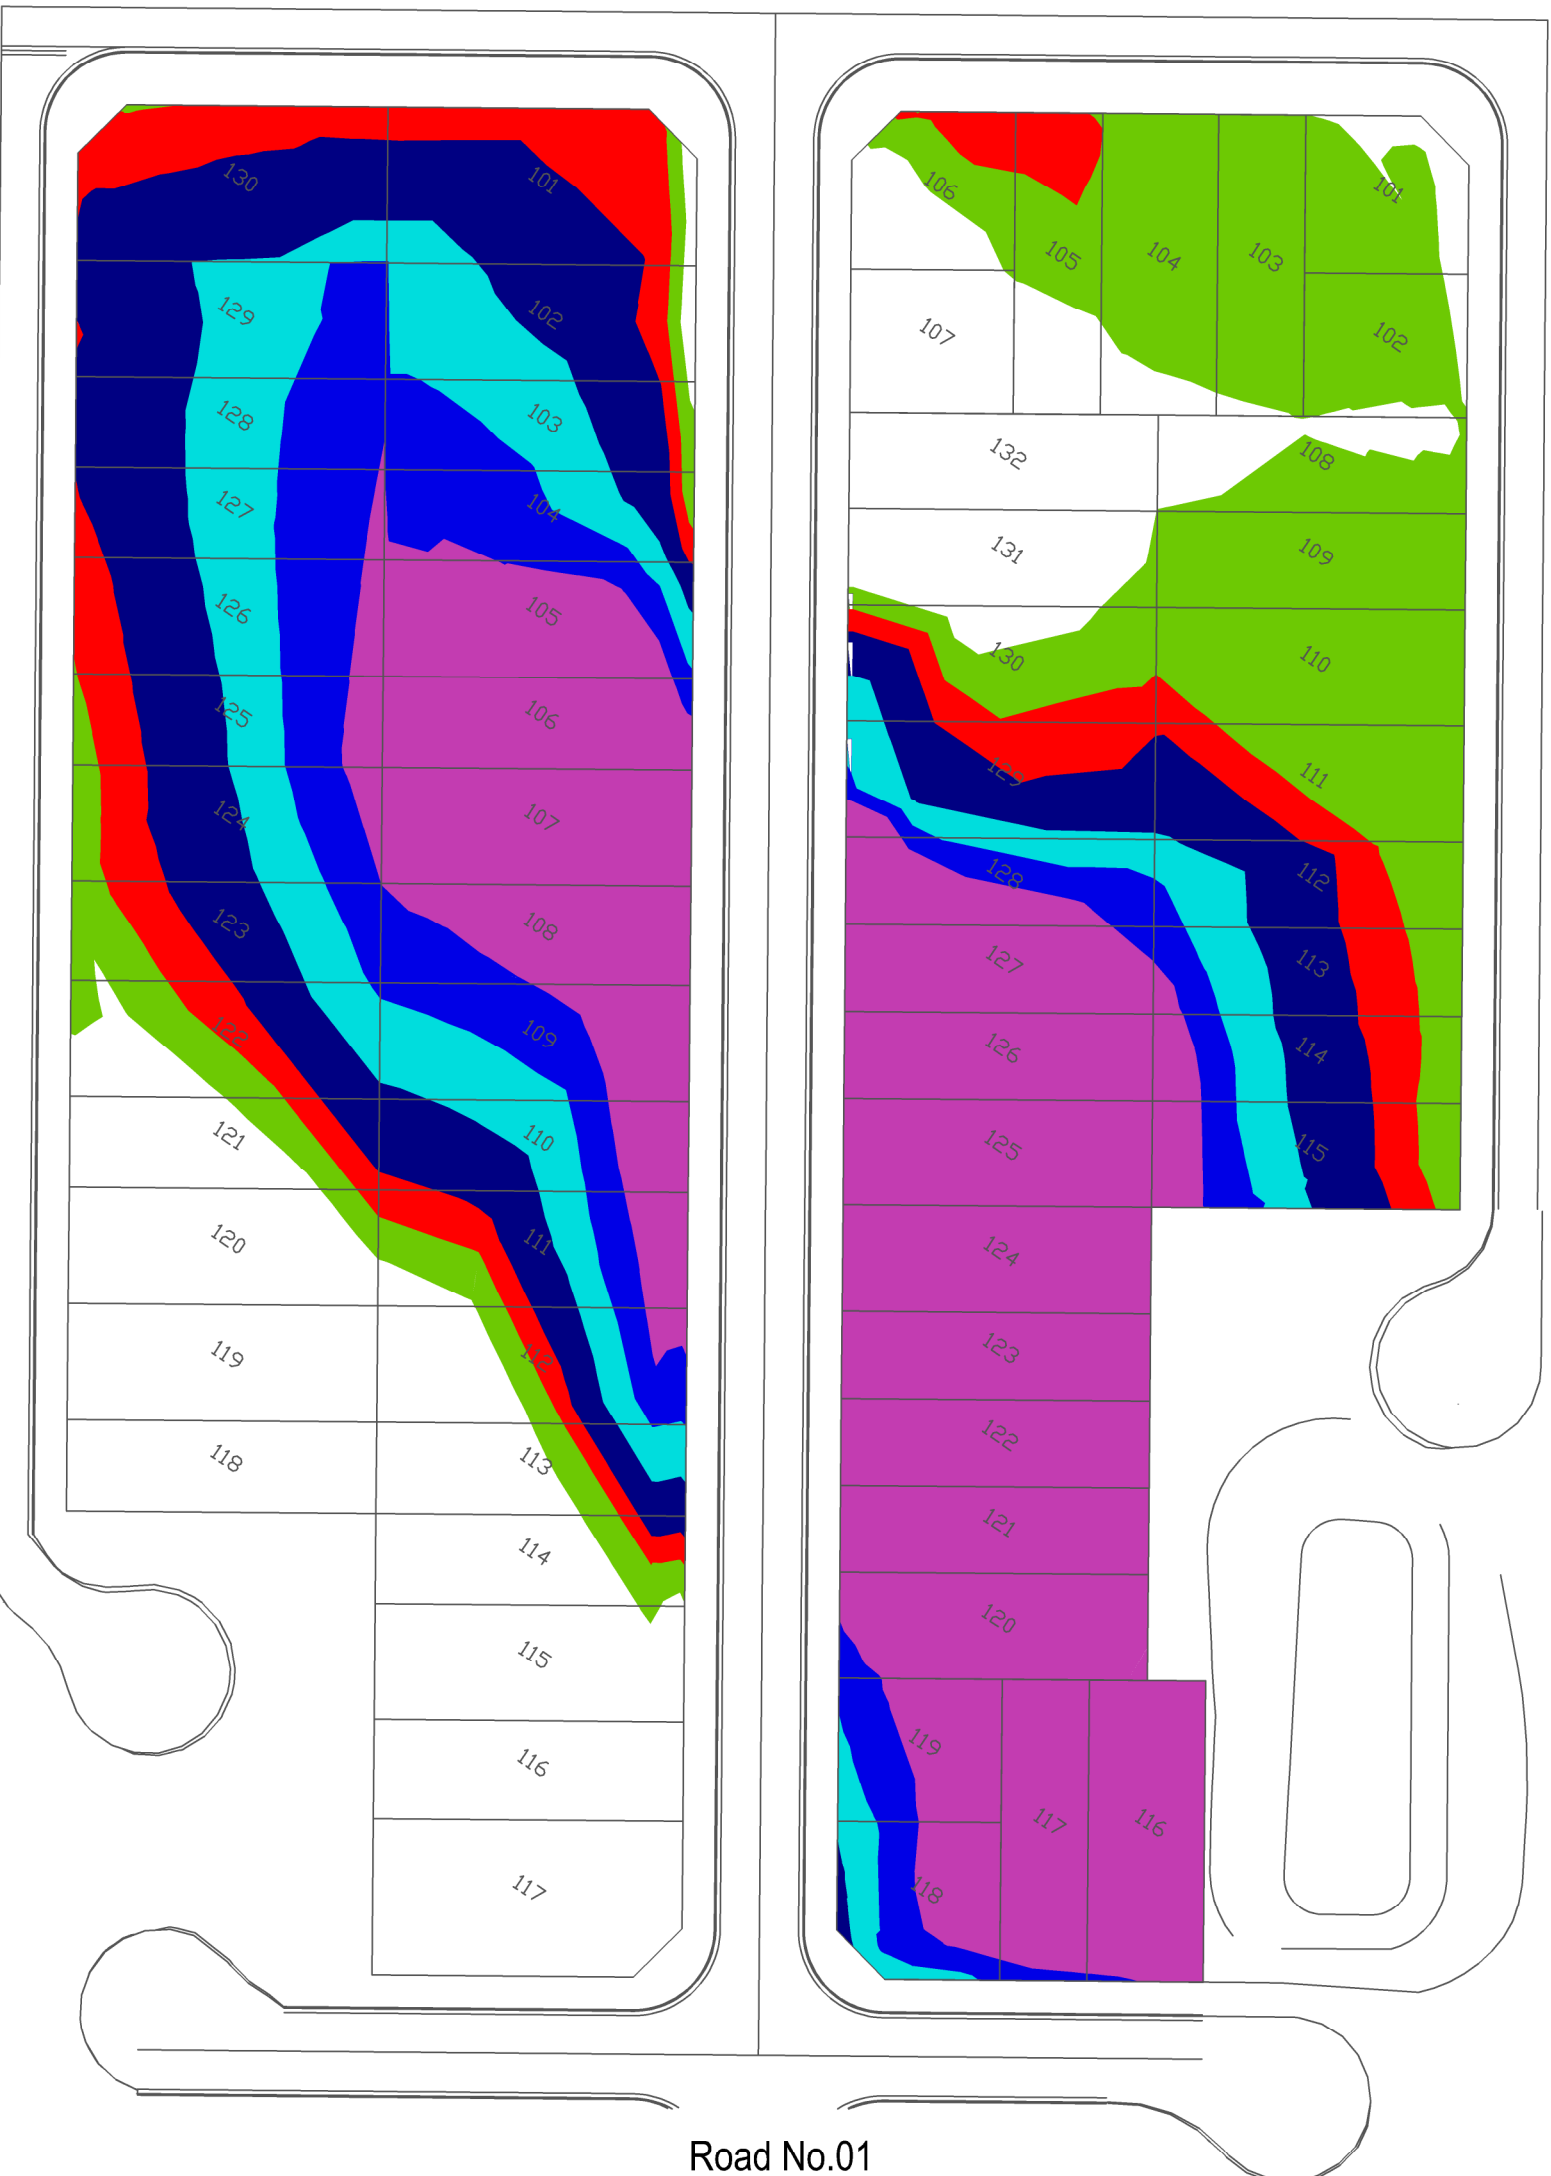

Legend	
0 to 0.25 m	Green
0.25 to 0.5 m	Red
0.5 to 1.0 m	Dark Blue
1.0 to 1.5 m	Cyan
1.5 to 2.0 m	Blue
Greater than 2.0 m	Purple

TSS Job #: 161750 Date: 27/11/2017

Alex Ramsey

Alex Ramsey
 Registered Surveyor - No. 8910
 Total Surveying Solutions