



A1

Residence 11

Similar
25, 26, 27, 28, 30
44, 45, 46, 47, 49
63, 64, 65, 66, 68

Details


Beds 1
Baths 1
Car bays 1
Store 1

Areas

Internal 57m²
Terrace 20m²
Total 77m²

Location


Level(s) 1, 2, 3, 4
Building Davenport
Aspect North

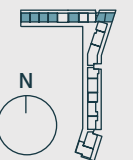

DISCLAIMER: Variations from Strata Plan may apply. Furniture is indicative. Shape and configuration of terraces, doors, windows, screens and ducts may differ from those illustrated. Areas of Residence given are based on architectural measurements. This varies from strata area as it is a different method of measuring the Residence. Plans not to scale.

evkarrinyup.com.au

BLACKBURNE

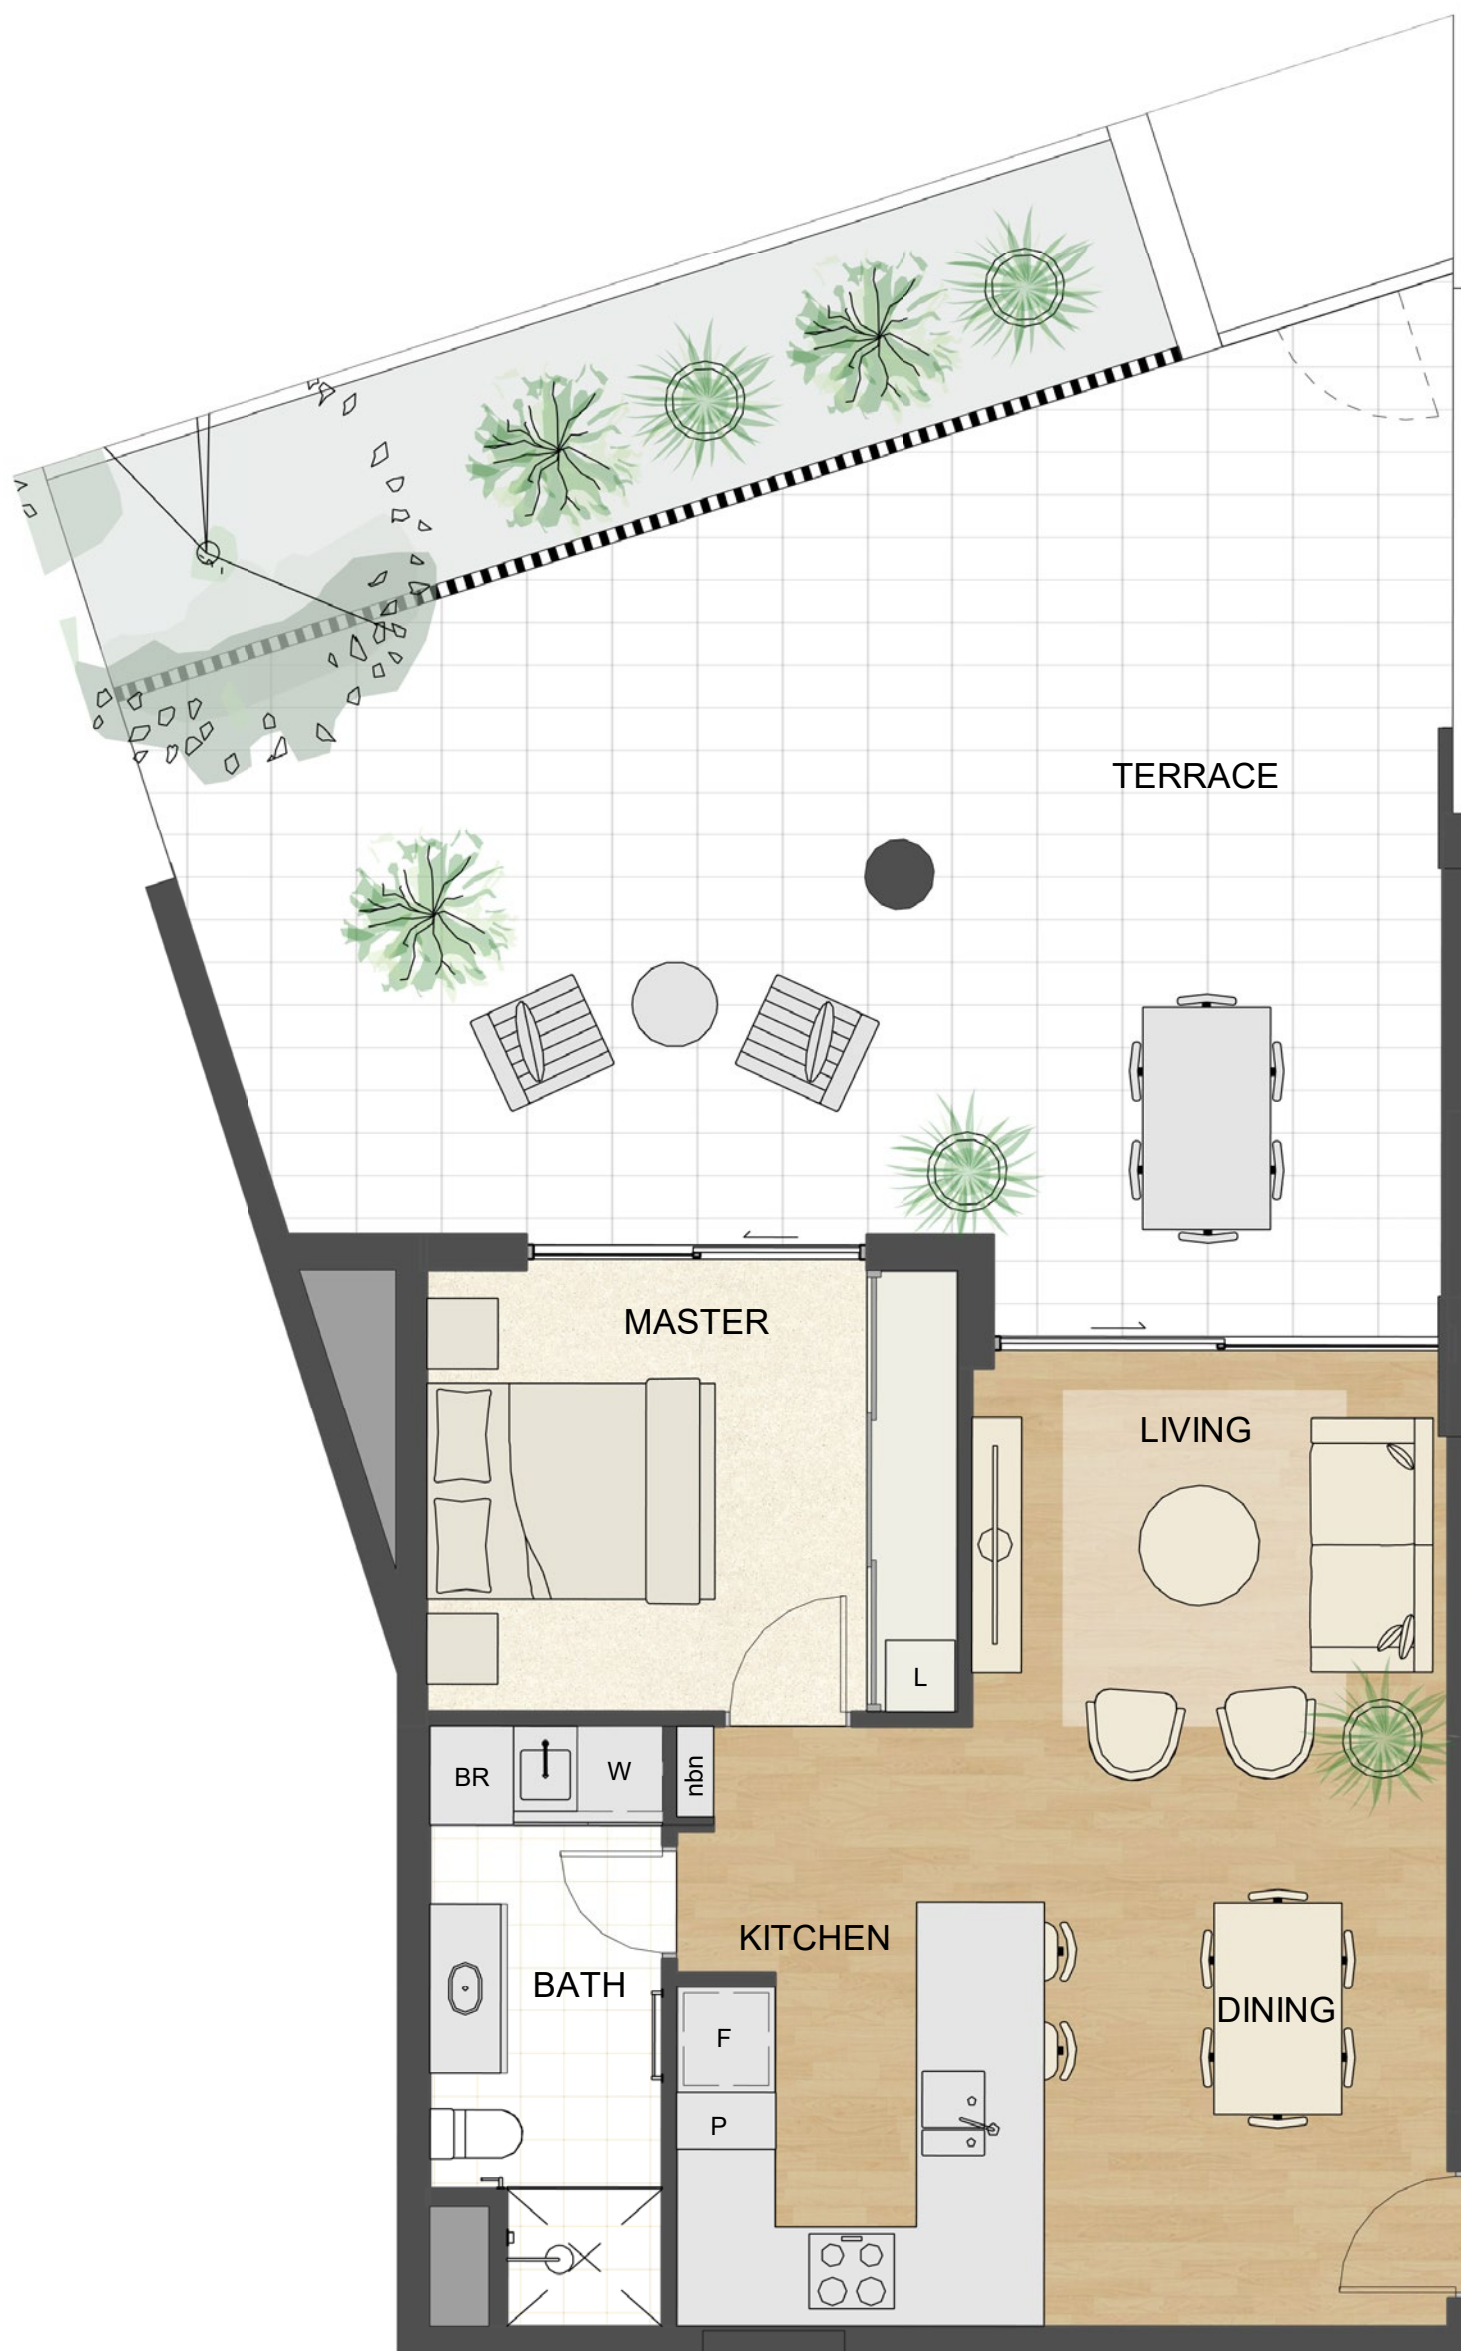

A1a

Residence 1

Details


Beds	1
Baths	1
Car bays	1
Store	1

Areas

Internal	56m ²
Terrace	51m ²
Total	107m²

Location


Level(s)	Ground
Building	Davenport
Aspect	North

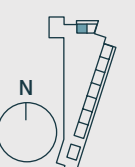

DISCLAIMER: Variations from Strata Plan may apply. Furniture is indicative. Shape and configuration of terraces, doors, windows, screens and ducts may differ from those illustrated. Areas of Residence given are based on architectural measurements. This varies from strata area as it is a different method of measuring the Residence. Plans not to scale.

evkarrinyup.com.au

BLACKBURNE

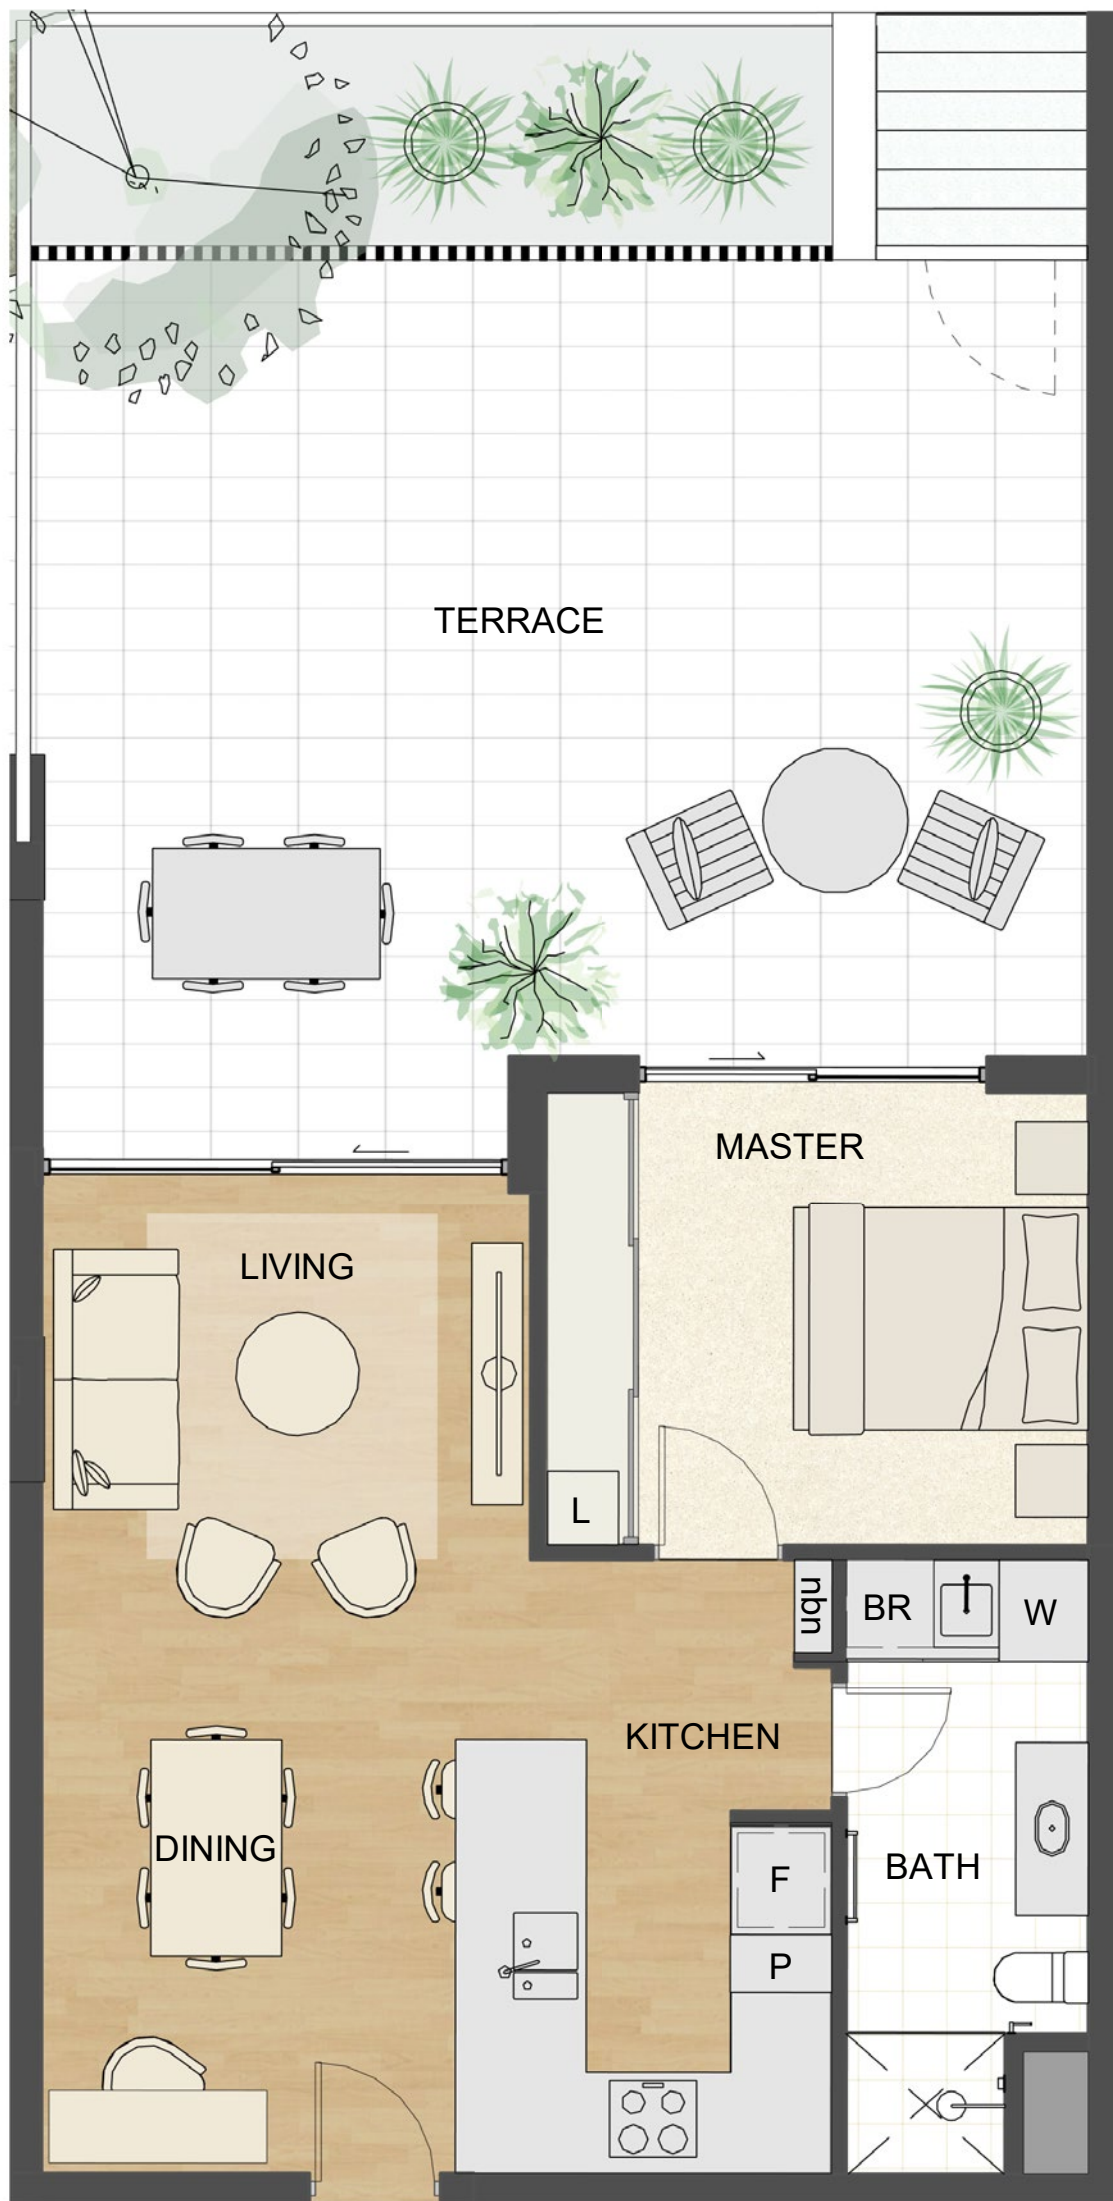

A1b

Residence 2

Details


Beds	1
Baths	1
Car bays	1
Store	1

Areas

Internal	56m ²
Terrace	43m ²
Total	99m²

Location

Level(s)	Ground
Building	Davenport
Aspect	North

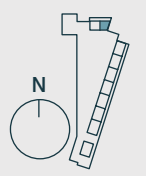

DISCLAIMER: Variations from Strata Plan may apply. Furniture is indicative. Shape and configuration of terraces, doors, windows, screens and ducts may differ from those illustrated. Areas of Residence given are based on architectural measurements. This varies from strata area as it is a different method of measuring the Residence. Plans not to scale.




A2

Residence 12
Similar 31, 50, 69

Details	
Beds	1
Baths	1
Car bays	1
Store	1

Areas	
Internal	64m ²
Terrace	20m ²
Total	84m²

Location	
Level(s)	1, 2, 3, 4
Building	Davenport
Aspect	North

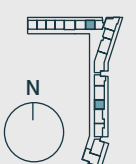

DISCLAIMER: Variations from Strata Plan may apply. Furniture is indicative. Shape and configuration of terraces, doors, windows, screens and ducts may differ from those illustrated. Areas of Residence given are based on architectural measurements. This varies from strata area as it is a different method of measuring the Residence. Plans not to scale.



A2a

Residence 20

Details


Beds	1
Baths	1
Car bays	1
Store	1

Areas

Internal	63m ²
Terrace	33m ²
Total	96m²

Location

Level(s)	1
Building	Francis
Aspect	East

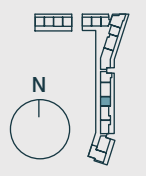

DISCLAIMER: Variations from Strata Plan may apply. Furniture is indicative. Shape and configuration of terraces, doors, windows, screens and ducts may differ from those illustrated. Areas of Residence given are based on architectural measurements. This varies from strata area as it is a different method of measuring the Residence. Plans not to scale.




A2b

Residence 39
Similar 58, 77, 87

Details	
Beds	1
Baths	1
Car bays	1
Store	1

Areas	
Internal	65m ²
Terrace	20m ²
Total	85m²

Location	
Level(s)	2, 3, 4, 5
Building	Francis
Aspect	East

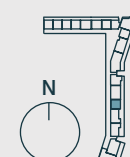

DISCLAIMER: Variations from Strata Plan may apply. Furniture is indicative. Shape and configuration of terraces, doors, windows, screens and ducts may differ from those illustrated. Areas of Residence given are based on architectural measurements. This varies from strata area as it is a different method of measuring the Residence. Plans not to scale.




A3

Residence 34
Similar 53, 72

Details	
Beds	1
Baths	1
Car bays	1
Store	1

Areas	
Internal	64m ²
Terrace	18m ²
Total	82m²

Location	
Level(s)	2, 3, 4
Building	Francis
Aspect	East

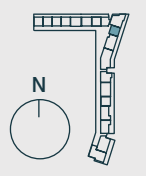

DISCLAIMER: Variations from Strata Plan may apply. Furniture is indicative. Shape and configuration of terraces, doors, windows, screens and ducts may differ from those illustrated. Areas of Residence given are based on architectural measurements. This varies from strata area as it is a different method of measuring the Residence. Plans not to scale.



A3a

Residence 15

Details


Beds	1
Baths	1
Car bays	1
Store	1

Areas

Internal	64m ²
Terrace	27m ²
Total	91m²

Location

Level(s)	1
Building	Francis
Aspect	East

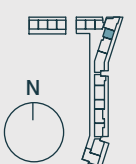

DISCLAIMER: Variations from Strata Plan may apply. Furniture is indicative. Shape and configuration of terraces, doors, windows, screens and ducts may differ from those illustrated. Areas of Residence given are based on architectural measurements. This varies from strata area as it is a different method of measuring the Residence. Plans not to scale.



B1

Residence 13

Similar
32, 51, 70, 81, 91

Details


Beds	2
Baths	1
Car bays	1
Store	1

Areas

Internal	78m ²
Terrace	20m ²
Total	98m²

Location

Level(s)	1, 2, 3, 4, 5, 6
Building	Davenport
Aspect	North

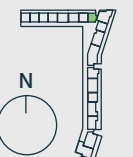

DISCLAIMER: Variations from Strata Plan may apply. Furniture is indicative. Shape and configuration of terraces, doors, windows, screens and ducts may differ from those illustrated. Areas of Residence given are based on architectural measurements. This varies from strata area as it is a different method of measuring the Residence. Plans not to scale.




C1

Residence 37
Similar 56, 75, 85

Details	
Beds	2
Baths	2
Car bays 1/2T	
Store	1

Areas	
Internal	85m ²
Terrace	21m ²
Total	106m²

Location	
Level(s)	2, 3, 4, 5
Building	Francis
Aspect	East

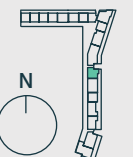

DISCLAIMER: Variations from Strata Plan may apply. Furniture is indicative. Shape and configuration of terraces, doors, windows, screens and ducts may differ from those illustrated. Areas of Residence given are based on architectural measurements. This varies from strata area as it is a different method of measuring the Residence. Plans not to scale.

evkarrinyup.com.au

BLACKBURNE



Cl 1a

Residence 18

Details


Beds	2
Baths	2
Car bays	1
Store	1

Areas

Internal	85m ²
Terrace	63m ²
Total	148m²

Location

Level(s)	1
Building	Francis
Aspect	East

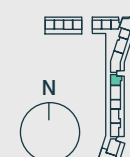

DISCLAIMER: Variations from Strata Plan may apply. Furniture is indicative. Shape and configuration of terraces, doors, windows, screens and ducts may differ from those illustrated. Areas of Residence given are based on architectural measurements. This varies from strata area as it is a different method of measuring the Residence. Plans not to scale.




C2

Residence 29
Similar 48, 67

Details	
Beds	2
Baths	2
Car bays 1/2T	
Store	1

Areas	
Internal	86m ²
Terrace	18m ²
Total	104m²

Location	
Level(s)	2, 3, 4
Building	Davenport
Aspect	North

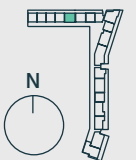

DISCLAIMER: Variations from Strata Plan may apply. Furniture is indicative. Shape and configuration of terraces, doors, windows, screens and ducts may differ from those illustrated. Areas of Residence given are based on architectural measurements. This varies from strata area as it is a different method of measuring the Residence. Plans not to scale.

evkarrinyup.com.au

BLACKBURNE



C3

Residence 38

Similar
40, 57, 59, 76
78, 86, 88

Details


Beds 2
Baths 2
Car bays 2/2T
Store 1

Areas


Internal 91m²
Terrace 38m²
Total 129m²

Location

Level(s) 2, 3, 4, 5
Building Francis
Aspect East

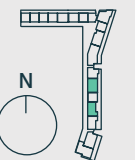

DISCLAIMER: Variations from Strata Plan may apply. Furniture is indicative. Shape and configuration of terraces, doors, windows, screens and ducts may differ from those illustrated. Areas of Residence given are based on architectural measurements. This varies from strata area as it is a different method of measuring the Residence. Plans not to scale.

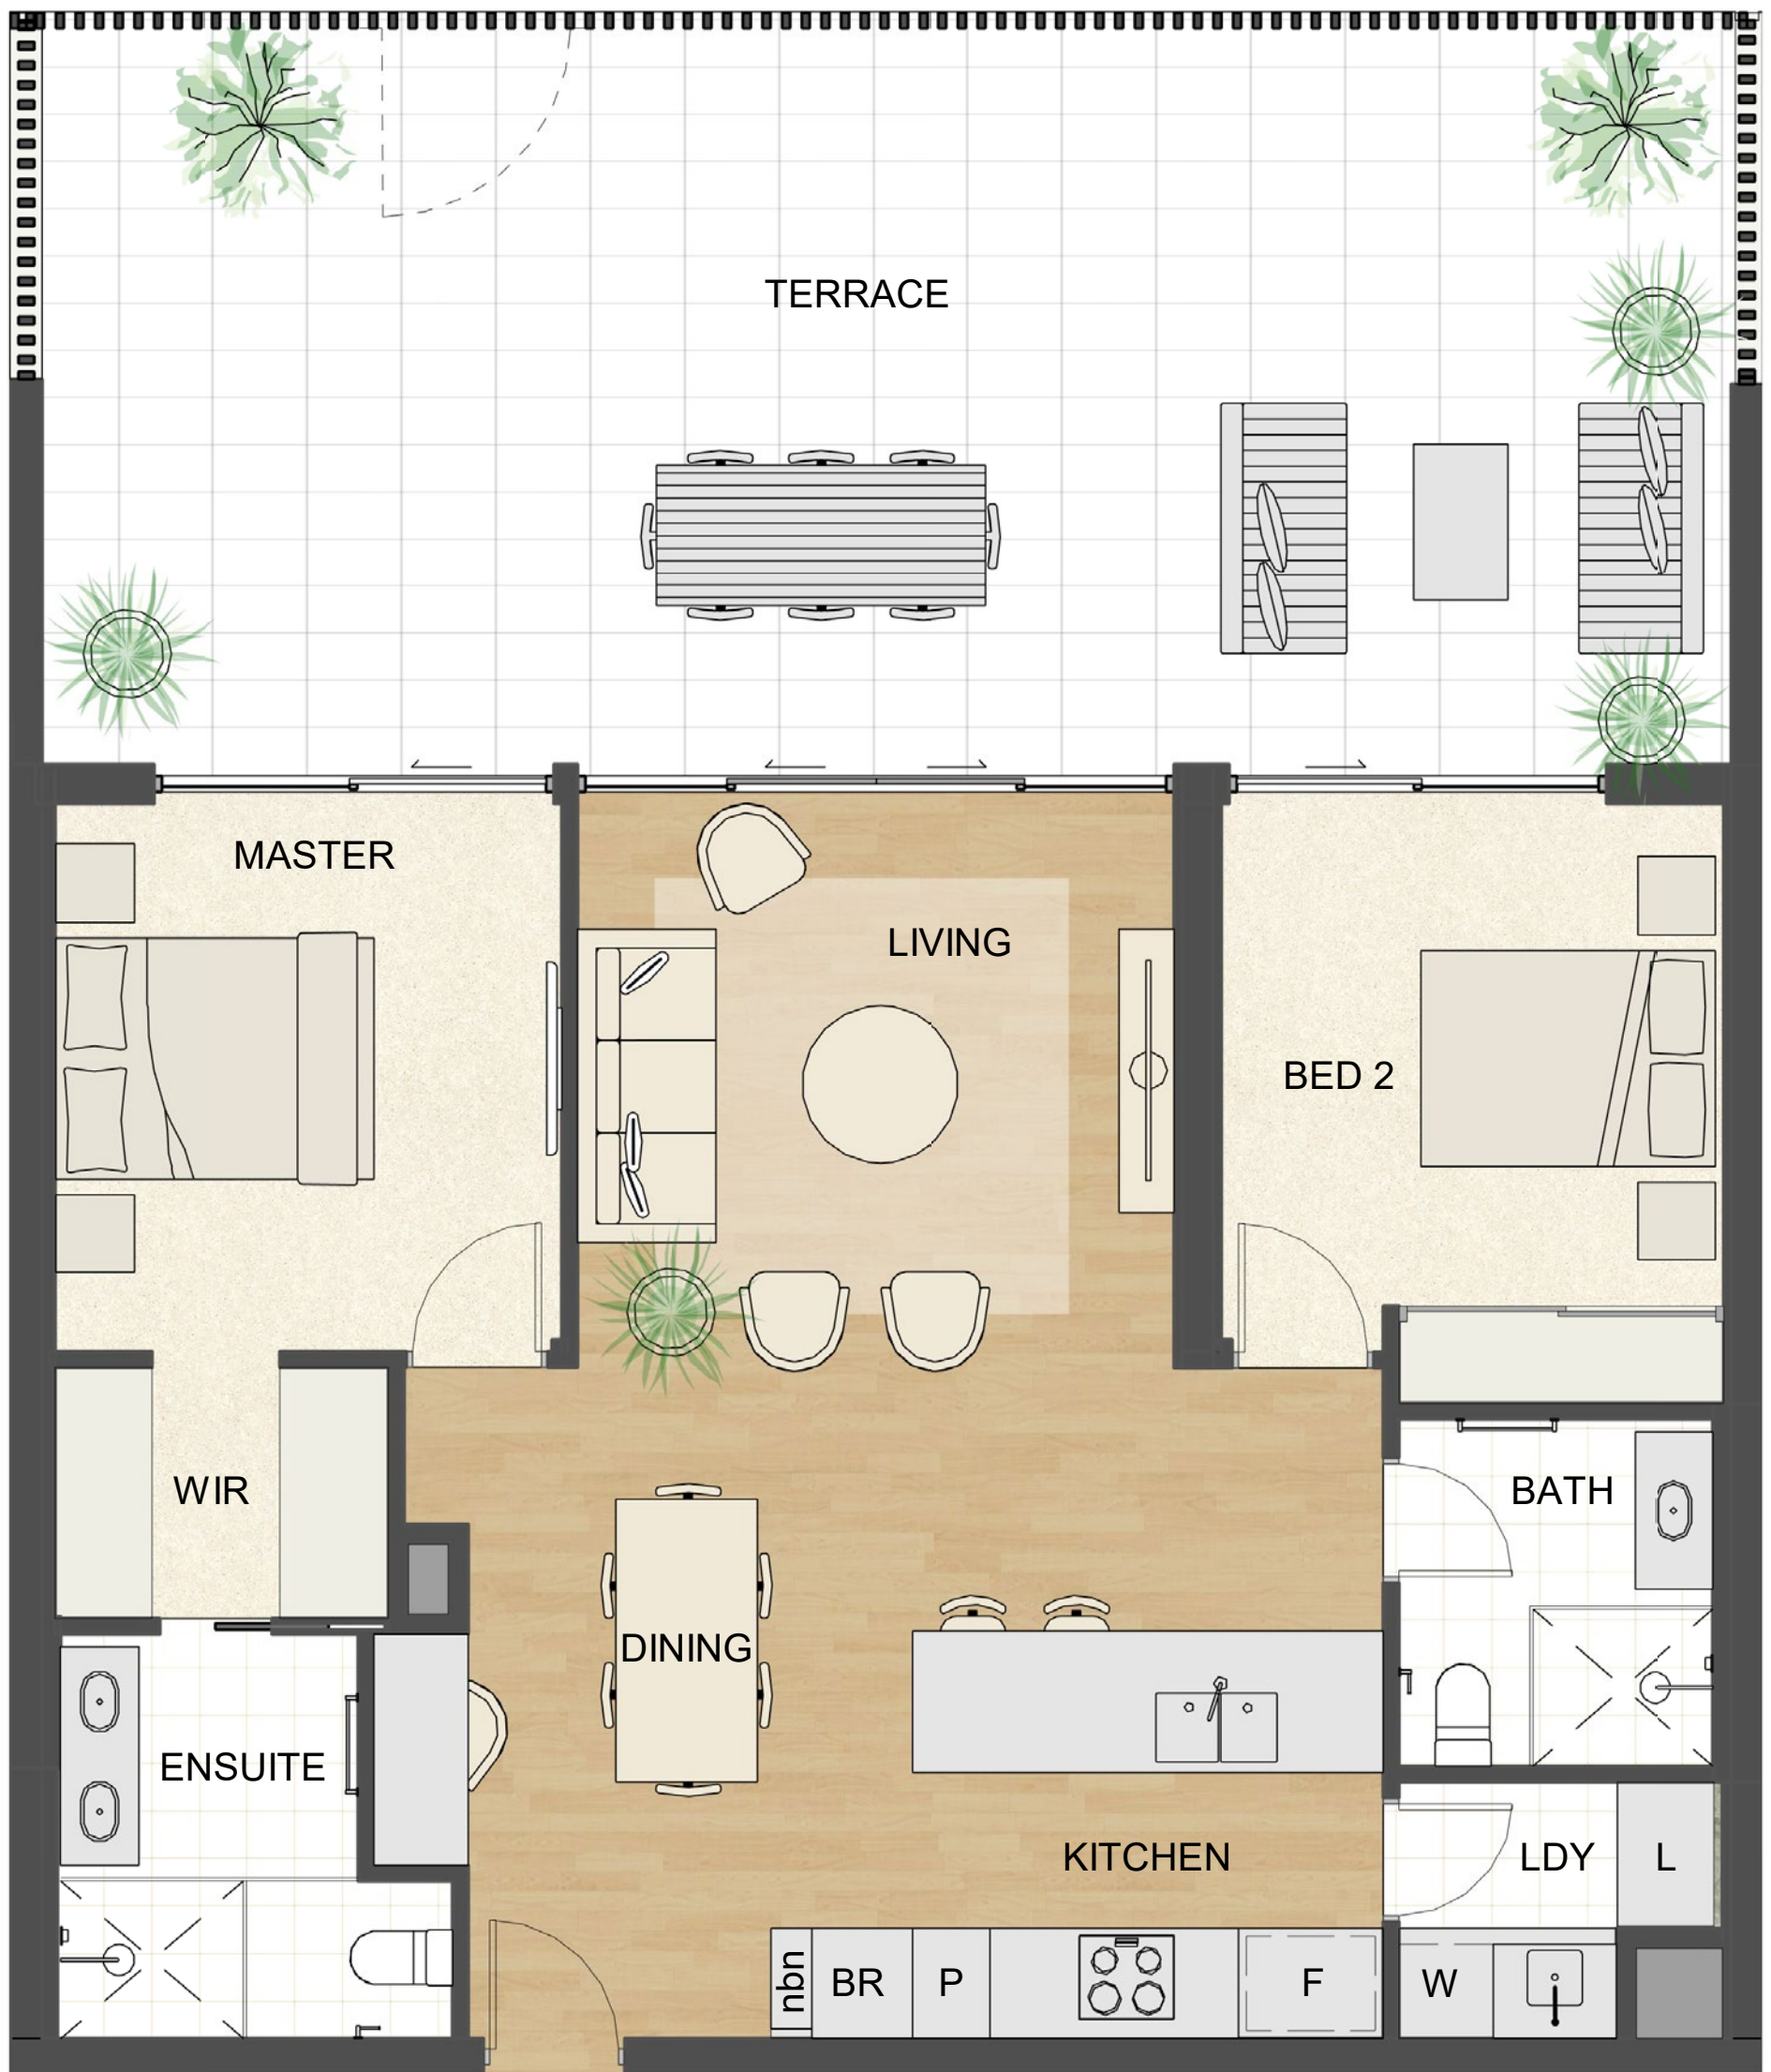

C3a

Residence 21

Details


Beds	2
Baths	2
Car bays	2T
Store	1

Areas

Internal	91m ²
Terrace	52m ²
Total	143m²

Location

Level(s)	1
Building	Francis East
Aspect	

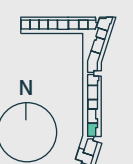

DISCLAIMER: Variations from Strata Plan may apply. Furniture is indicative. Shape and configuration of terraces, doors, windows, screens and ducts may differ from those illustrated. Areas of Residence given are based on architectural measurements. This varies from strata area as it is a different method of measuring the Residence. Plans not to scale.



C3b

Residence 19

Details


Beds	2
Baths	2
Car bays	2T
Store	1

Areas

Internal	91m ²
Terrace	59m ²
Total	150m²

Location

Level(s)	1
Building Aspect	Francis East

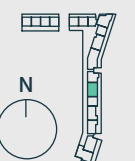

DISCLAIMER: Variations from Strata Plan may apply. Furniture is indicative. Shape and configuration of terraces, doors, windows, screens and ducts may differ from those illustrated. Areas of Residence given are based on architectural measurements. This varies from strata area as it is a different method of measuring the Residence. Plans not to scale.




C3c

Residence 4
Similar 6, 8

Details
Beds 2
Baths 2
Car bays 1
Store 1

Areas
Internal 92m²
Terrace 27m²
Total 119m²

Location
Level(s) Building Aspect
Ground Francis East

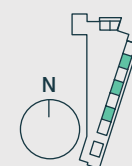

DISCLAIMER: Variations from Strata Plan may apply. Furniture is indicative. Shape and configuration of terraces, doors, windows, screens and ducts may differ from those illustrated. Areas of Residence given are based on architectural measurements. This varies from strata area as it is a different method of measuring the Residence. Plans not to scale.

evkarrinyup.com.au

BLACKBURNE




C3d

Residence 5
Similar 7, 9

Details
Beds 2
Baths 2
Car bays 2T
Store 1

Areas
Internal 92m²
Terrace 27m²
Total 119m²

Location
Level(s) Ground
Building Francis
Aspect East

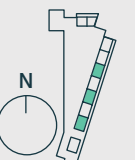

DISCLAIMER: Variations from Strata Plan may apply. Furniture is indicative. Shape and configuration of terraces, doors, windows, screens and ducts may differ from those illustrated. Areas of Residence given are based on architectural measurements. This varies from strata area as it is a different method of measuring the Residence. Plans not to scale.

evkarrinyup.com.au

BLACKBURNE



C3e

Residence 10

Details


Beds	2
Baths	2
Car bays	1
Store	1

Areas

Internal	92m ²
Terrace	27m ²
Total	119m²

Location

Level(s)	Ground
Building	Francis
Aspect	East

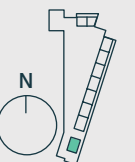

DISCLAIMER: Variations from Strata Plan may apply. Furniture is indicative. Shape and configuration of terraces, doors, windows, screens and ducts may differ from those illustrated. Areas of Residence given are based on architectural measurements. This varies from strata area as it is a different method of measuring the Residence. Plans not to scale.

evkarrinyup.com.au

BLACKBURNE




C4

Residence 41
Similar 60, 79

Details
Beds 2
Baths 2
Car bays 2
Store 1

Areas
Internal 98m²
Terrace 25m²
Total 123m²

Location
Level(s) 2, 3, 4
Building Francis
Aspect East

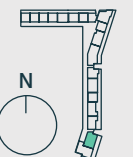

DISCLAIMER: Variations from Strata Plan may apply. Furniture is indicative. Shape and configuration of terraces, doors, windows, screens and ducts may differ from those illustrated. Areas of Residence given are based on architectural measurements. This varies from strata area as it is a different method of measuring the Residence. Plans not to scale.

evkarrinyup.com.au

BLACKBURNE



C4a

Residence 35

Similar
54, 73, 83, 93

Details


Beds 2
Baths 2
Car bays 2/2T
Store 1

Areas

Internal 96m²
Terrace 27m²
Total 123m²

Location

Level(s) 2, 3, 4, 5, 6
Building Francis
Aspect East

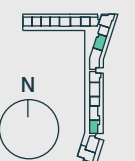

DISCLAIMER: Variations from Strata Plan may apply. Furniture is indicative. Shape and configuration of terraces, doors, windows, screens and ducts may differ from those illustrated. Areas of Residence given are based on architectural measurements. This varies from strata area as it is a different method of measuring the Residence. Plans not to scale.

evkarrinyup.com.au

BLACKBURNE



C4b

Residence 22

Details


Beds	2
Baths	2
Car bays	2T
Store	1

Areas

Internal	98m ²
Terrace	47m ²
Total	145m²

Location


Level(s)	1
Building	Francis East
Aspect	

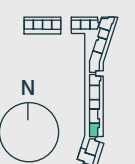

DISCLAIMER: Variations from Strata Plan may apply. Furniture is indicative. Shape and configuration of terraces, doors, windows, screens and ducts may differ from those illustrated. Areas of Residence given are based on architectural measurements. This varies from strata area as it is a different method of measuring the Residence. Plans not to scale.

evkarrinyup.com.au

BLACKBURNE

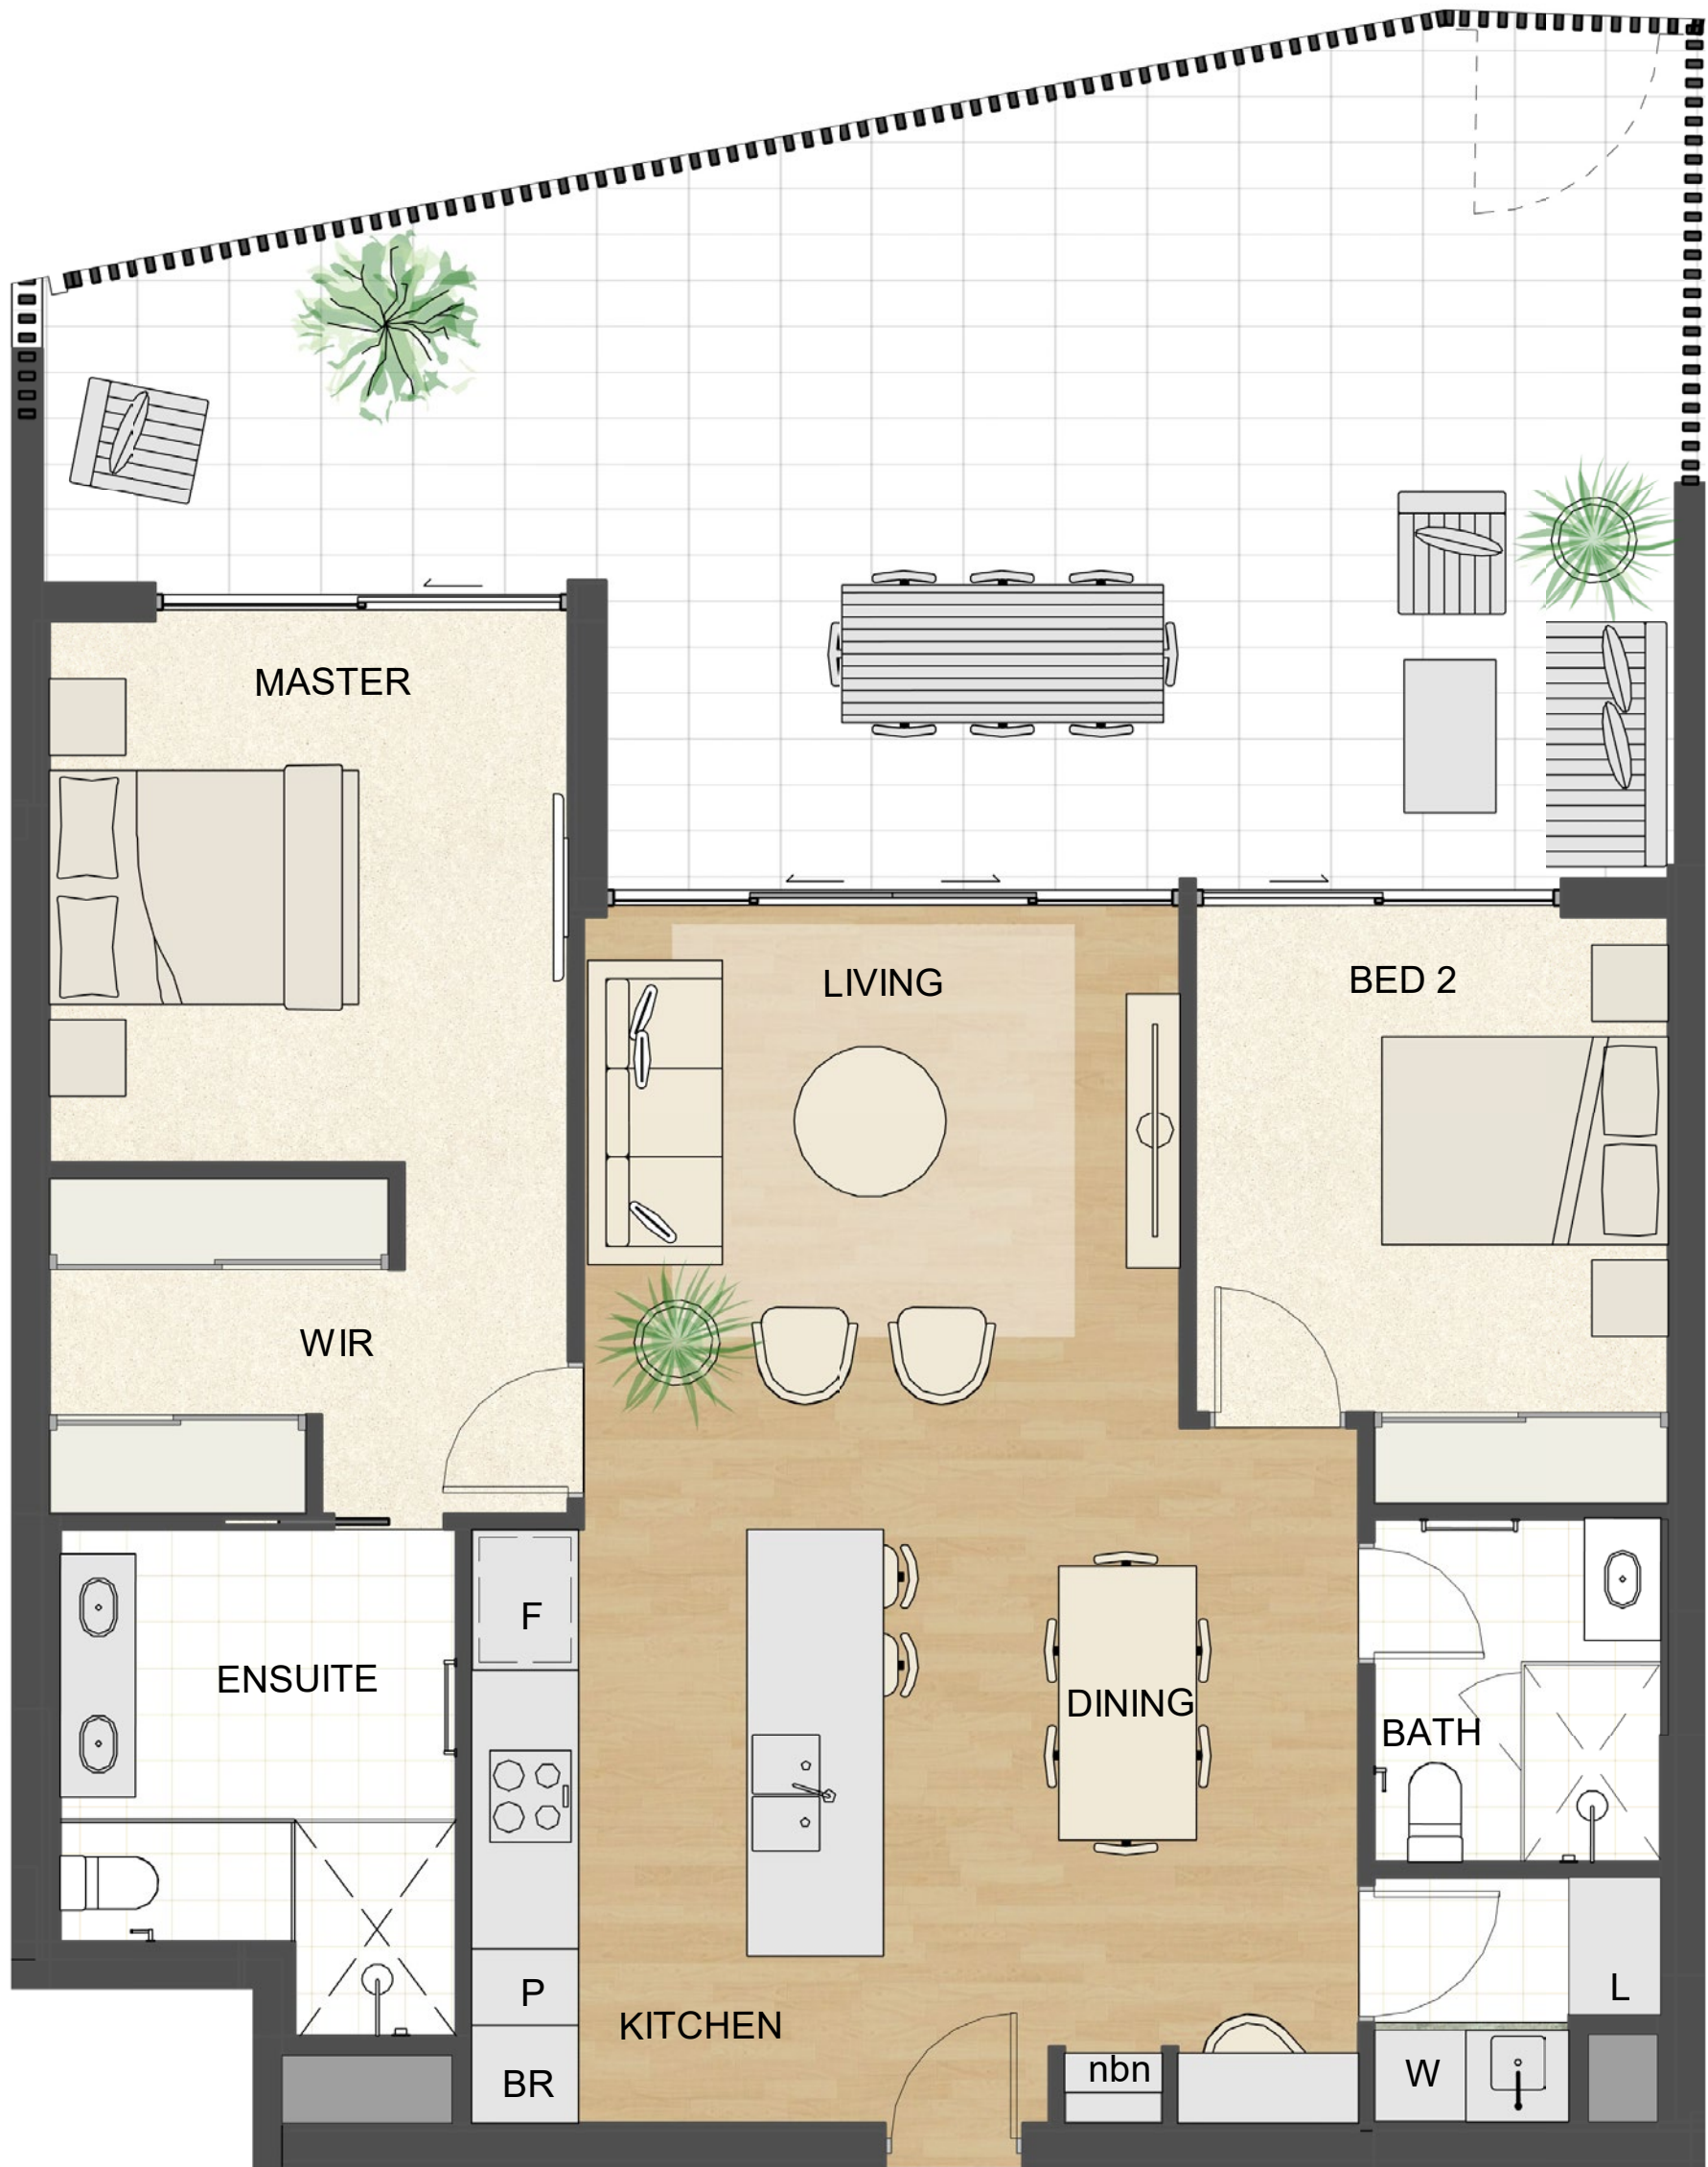

C4c

Residence 16

Details


Beds	2
Baths	2
Car bays	2T
Store	1

Areas

Internal	96m ²
Terrace	46m ²
Total	142m²

Location

Level(s)	1
Building	Francis East
Aspect	

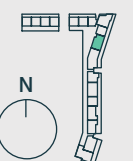

DISCLAIMER: Variations from Strata Plan may apply. Furniture is indicative. Shape and configuration of terraces, doors, windows, screens and ducts may differ from those illustrated. Areas of Residence given are based on architectural measurements. This varies from strata area as it is a different method of measuring the Residence. Plans not to scale.

evkarrinyup.com.au

BLACKBURNE




D1

Residence 42
Similar 61

Details
Beds 3
Baths 2
Car bays 2
Store 1

Areas
Internal 116m²
Terrace 30m²
Total 146m²

Location
Level(s) 2, 3
Building Aspect Francis East

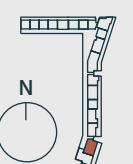

DISCLAIMER: Variations from Strata Plan may apply. Furniture is indicative. Shape and configuration of terraces, doors, windows, screens and ducts may differ from those illustrated. Areas of Residence given are based on architectural measurements. This varies from strata area as it is a different method of measuring the Residence. Plans not to scale.

evkarrinyup.com.au

BLACKBURNE



D1a

Residence 89

Details


Beds	3
Baths	2
Car bays	2
Store	1

Areas

Internal	116m ²
Terrace	48m ²
Total	164m²

Location

Level(s)	5
Building	Francis
Aspect	East

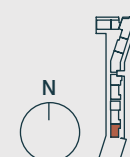

DISCLAIMER: Variations from Strata Plan may apply. Furniture is indicative. Shape and configuration of terraces, doors, windows, screens and ducts may differ from those illustrated. Areas of Residence given are based on architectural measurements. This varies from strata area as it is a different method of measuring the Residence. Plans not to scale.



D1b

Residence 23

Details


Beds	3
Baths	2
Car bays	2
Store	1

Areas

Internal	116m ²
Terrace	53m ²
Total	169m²

Location

Level(s)	1
Building	Francis
Aspect	East

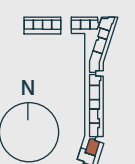

DISCLAIMER: Variations from Strata Plan may apply. Furniture is indicative. Shape and configuration of terraces, doors, windows, screens and ducts may differ from those illustrated. Areas of Residence given are based on architectural measurements. This varies from strata area as it is a different method of measuring the Residence. Plans not to scale.




D2

Residence 80
Similar 90

Details
Beds 3
Baths 2
Car bays 2
Store 1

Areas
Internal 125m²
Terrace 50m²
Total 175m²

Location
Level(s) 5,6
Building Davenport
Aspect North

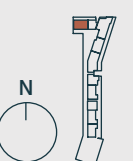

DISCLAIMER: Variations from Strata Plan may apply. Furniture is indicative. Shape and configuration of terraces, doors, windows, screens and ducts may differ from those illustrated. Areas of Residence given are based on architectural measurements. This varies from strata area as it is a different method of measuring the Residence. Plans not to scale.

evkarrinyup.com.au

BLACKBURNE



D3

Residence 43

Details


Beds	3
Baths	2
Car bays	2
Store	1

Areas

Internal	123m ²
Terrace	35m ²
Total	158m²

Location

Level(s)	2
Building	Francis East
Aspect	

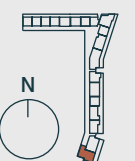

DISCLAIMER: Variations from Strata Plan may apply. Furniture is indicative. Shape and configuration of terraces, doors, windows, screens and ducts may differ from those illustrated. Areas of Residence given are based on architectural measurements. This varies from strata area as it is a different method of measuring the Residence. Plans not to scale.

evkarrinyup.com.au

BLACKBURNE




D3a

Residence 24
Similar 62

Details
Beds 3
Baths 2
Car bays 2
Store 1

Areas
Internal 123m²
Terrace 35m²
Total 158m²

Location
Level(s) 1, 3
Building Francis
Aspect East

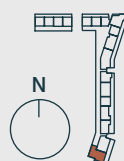

DISCLAIMER: Variations from Strata Plan may apply. Furniture is indicative. Shape and configuration of terraces, doors, windows, screens and ducts may differ from those illustrated. Areas of Residence given are based on architectural measurements. This varies from strata area as it is a different method of measuring the Residence. Plans not to scale.

evkarrinyup.com.au

BLACKBURNE



D4

Residence 36

Similar
55, 74, 84, 94

Details


Beds 3
Baths 2
Car bays 2
Store 1

Areas

Internal 129m²
Terrace 42m²
Total 171m²

Location

Level(s) 2, 3, 4, 5, 6
Building Francis
Aspect East

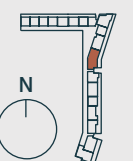

DISCLAIMER: Variations from Strata Plan may apply. Furniture is indicative. Shape and configuration of terraces, doors, windows, screens and ducts may differ from those illustrated. Areas of Residence given are based on architectural measurements. This varies from strata area as it is a different method of measuring the Residence. Plans not to scale.

evkarrinyup.com.au

BLACKBURNE



D4a

Residence 3

Details


Beds	3
Baths	2
Car bays	2
Store	1

Areas

Internal	128m ²
Terrace	34m ²
Total	162m²

Location


Level(s)	Ground
Building	Davenport
Aspect	North

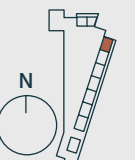

DISCLAIMER: Variations from Strata Plan may apply. Furniture is indicative. Shape and configuration of terraces, doors, windows, screens and ducts may differ from those illustrated. Areas of Residence given are based on architectural measurements. This varies from strata area as it is a different method of measuring the Residence. Plans not to scale.

evkarrinyup.com.au

BLACKBURNE

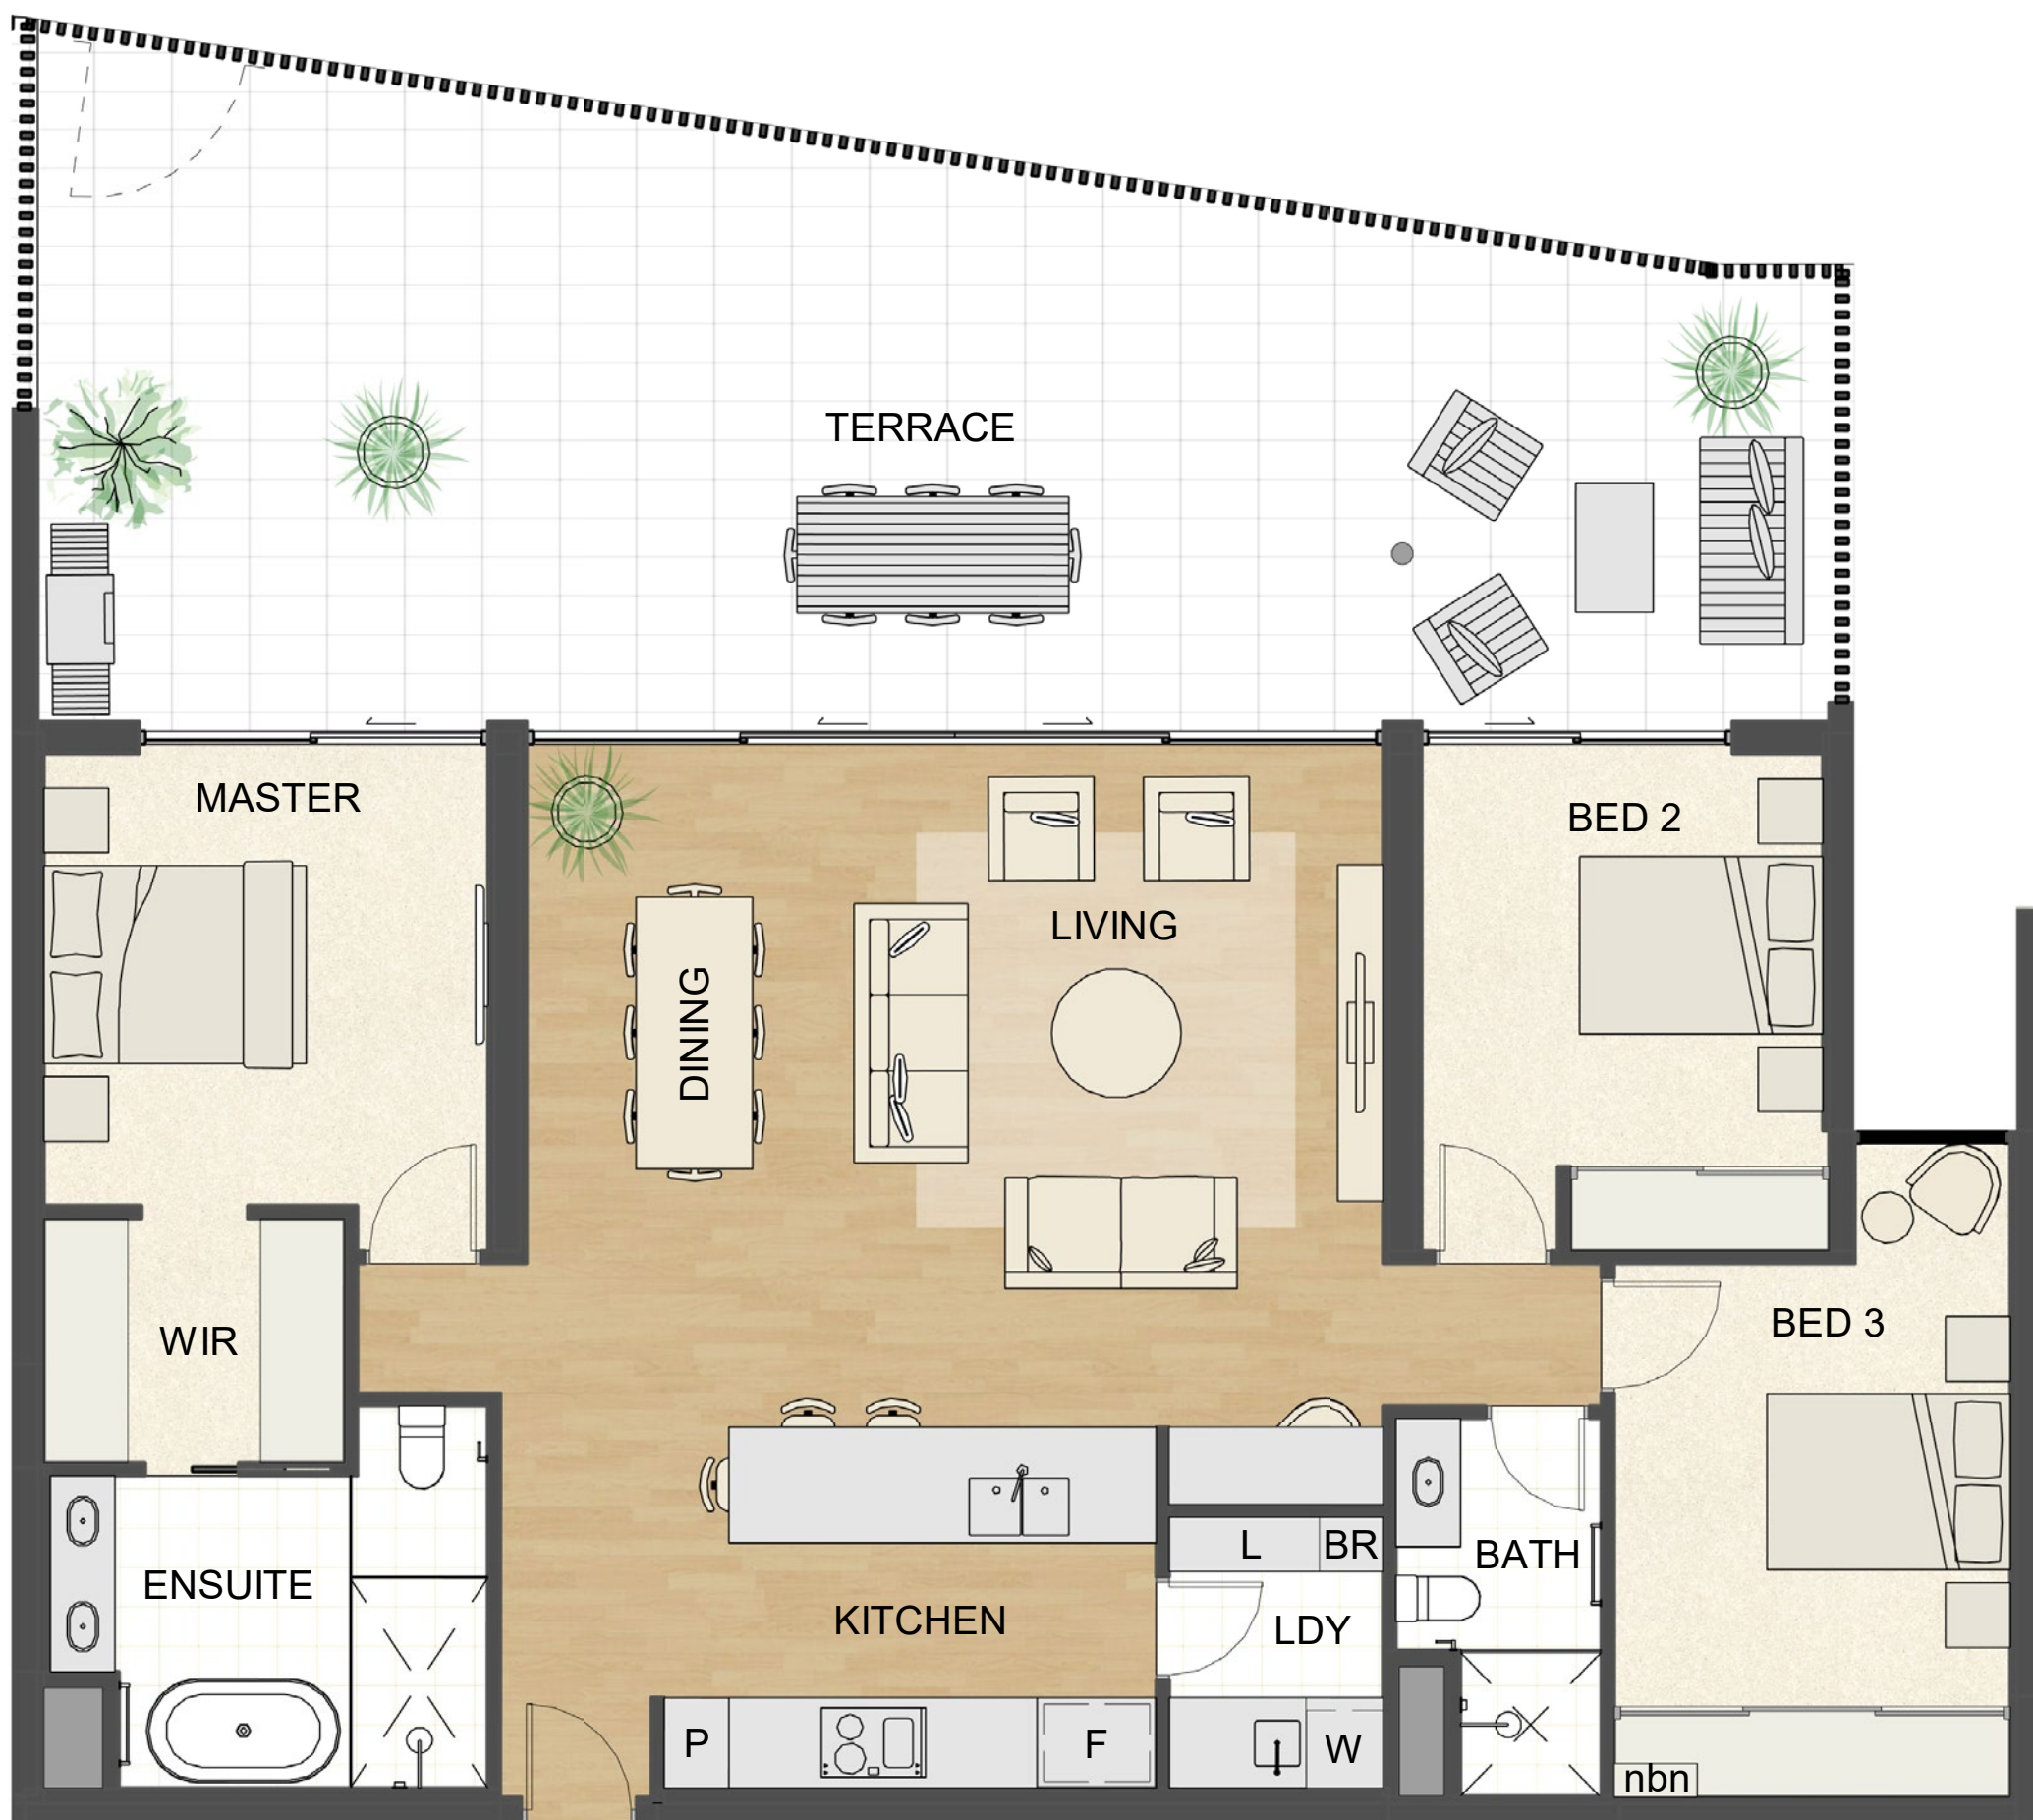

D4b

Residence 17

Details


Beds	3
Baths	2
Car bays	2
Store	1

Areas

Internal	129m ²
Terrace	63m ²
Total	192m²

Location

Level(s)	1
Building	Francis
Aspect	East

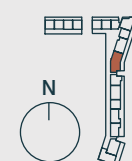

DISCLAIMER: Variations from Strata Plan may apply. Furniture is indicative. Shape and configuration of terraces, doors, windows, screens and ducts may differ from those illustrated. Areas of Residence given are based on architectural measurements. This varies from strata area as it is a different method of measuring the Residence. Plans not to scale.



D4c

Residence 36

Similar
55, 74, 84, 94

Details


Beds 3
Baths 2
Car bays 2
Store 1

Areas

Internal 129m²
Terrace 42m²
Total 171m²

Location

Level(s) 2, 3, 4, 5, 6
Building Francis
Aspect East

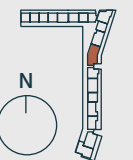

DISCLAIMER: Variations from Strata Plan may apply. Furniture is indicative. Shape and configuration of terraces, doors, windows, screens and ducts may differ from those illustrated. Areas of Residence given are based on architectural measurements. This varies from strata area as it is a different method of measuring the Residence. Plans not to scale.

evkarrinyup.com.au

BLACKBURNE




D5

Residence 33
Similar 52, 71

Details
Beds 3
Baths 2
Car bays 2
Store 1

Areas
Internal 137m²
Terrace 41m²
Total 178m²

Location
Level(s) 2, 3, 4
Building Francis
Aspect East

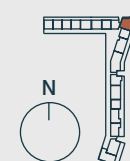

DISCLAIMER: Variations from Strata Plan may apply. Furniture is indicative. Shape and configuration of terraces, doors, windows, screens and ducts may differ from those illustrated. Areas of Residence given are based on architectural measurements. This varies from strata area as it is a different method of measuring the Residence. Plans not to scale.

evkarrinyup.com.au

BLACKBURNE



D5a

Residence 14

Details


Beds	3
Baths	2
Car bays	2
Store	1

Areas

Internal	137m ²
Terrace	35m ²
Total	172m²

Location

Level(s)	1
Building	Francis
Aspect	East

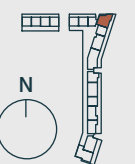

DISCLAIMER: Variations from Strata Plan may apply. Furniture is indicative. Shape and configuration of terraces, doors, windows, screens and ducts may differ from those illustrated. Areas of Residence given are based on architectural measurements. This varies from strata area as it is a different method of measuring the Residence. Plans not to scale.

evkarrinyup.com.au

BLACKBURNE



D6

Residence 82

Details


Beds	3
Baths	2
Car bays	2
Store	1

Areas

Internal	169m ²
Terrace	91m ²
Total	260m²

Location

Level(s)	5
Building	Francis
Aspect	East

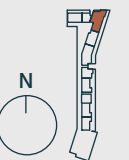

DISCLAIMER: Variations from Strata Plan may apply. Furniture is indicative. Shape and configuration of terraces, doors, windows, screens and ducts may differ from those illustrated. Areas of Residence given are based on architectural measurements. This varies from strata area as it is a different method of measuring the Residence. Plans not to scale.

evkarrinyup.com.au

BLACKBURNE



D6a

Residence 92

Details


Beds	3
Baths	2
Car bays	2
Store	1

Areas

Internal	169m ²
Terrace	104m ²
Total	273m²

Location

Level(s)	6
Building Aspect	Francis East

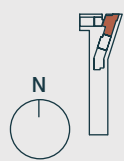

DISCLAIMER: Variations from Strata Plan may apply. Furniture is indicative. Shape and configuration of terraces, doors, windows, screens and ducts may differ from those illustrated. Areas of Residence given are based on architectural measurements. This varies from strata area as it is a different method of measuring the Residence. Plans not to scale.

evkarrinyup.com.au

BLACKBURNE