

NSW HOUSE & LAND PACKAGE FIXED PRICE TURN KEY



\$713,686

LAND 398.6M2 | \$418,000
HOUSE 208.02M2 | \$295,686





LOT 448 LIMESTONE AVENUE, EVERGREEN ESTATE, SPRING FARM NSW


This is a neighbourhood where you'll be able to take pride in the beautiful environment, enjoy the energy of Sydney's dynamic South West, and build a rewarding life – no matter your background, culture or lifestyle. Always fresh, always interesting – the name Evergreen says it all. This is a new community developed to mature gracefully, continually embracing new generations of owners and residents. Keeping it Evergreen.

INCLUSIONS

- Turnkey finish & fixed site costs
- Termite protection
- Connection to grey water tank
- Colorbond roof
- 20mm manufactured stone kitchen benchtop
- Cold water to fridge space
- Stainless steel kitchen appliances
- Reverse cycle/split system air-conditioner in living and main bedroom
- 2550mm high ceilings
- Ceiling fans
- Undercover tiled alfresco area
- Fully fenced, turfed & landscaped

BOTANY PLANTATION

 4	 2
 2	 2
LIVING 150.40	
GARAGE 37.22	
ALFRESCO 15.00	
PORCH 5.40	
TOTAL 208.02	

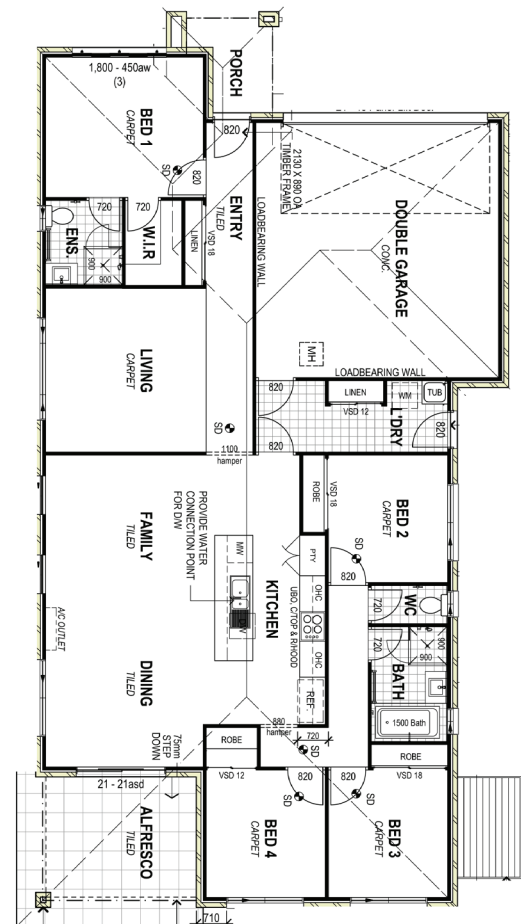

DISCLAIMER: Facade, floor plan and furniture shown is for illustrative purposes - not included in purchase. Window location and sizes may change across styles. Photographs and illustrations as a visual aid only. G Developments give(s) no warranty and make(s) no representation as to the accuracy or sufficiency of any content or statement contained in this brochure and accepts no liability for any loss which may be suffered by any person who relies either wholly or in part upon the information presented.



Evergreen

SPRING FARM

WELCOME TO EVERGREEN. A PLACE WHERE PEOPLE FROM ALL WALKS OF LIFE COME TOGETHER, SHARING THE COMMON DREAM OF A NEW HOME AND A SPIRIT OF COMMUNITY.

This is a neighbourhood where you'll be able to take pride in the beautiful environment, enjoy the energy of Sydney's dynamic South West, and build a rewarding life – no matter your background, culture or lifestyle.

Always fresh, always interesting – the name Evergreen says it all. This is a new community developed by AVJennings to mature gracefully, continually embracing new generations of owners and residents. Keeping it Evergreen.


SPRING FARM NESTLES INTO THE SOUTH WEST OF SYDNEY, 65KM FROM THE CBD, BETWEEN THE ESTABLISHED TOWN CENTRES OF CAMDEN, NARELLAN AND CAMPBELLTOWN.



Located in a pocket of land that reaches towards the Nepean River is where the new AV Jennings community of Evergreen is set to grow. With easy access to the M5, M7 and M31 Hume Motorway, Evergreen is well connected to both the South West region and Sydney CBD.

WE ARE
EXACTLY WHERE
WE WANT TO BE.

THERE ARE SO MANY BENEFITS TO
LIVING AT THE HEART OF ONE OF THE
FASTEST GROWING REGIONS IN SYDNEY.

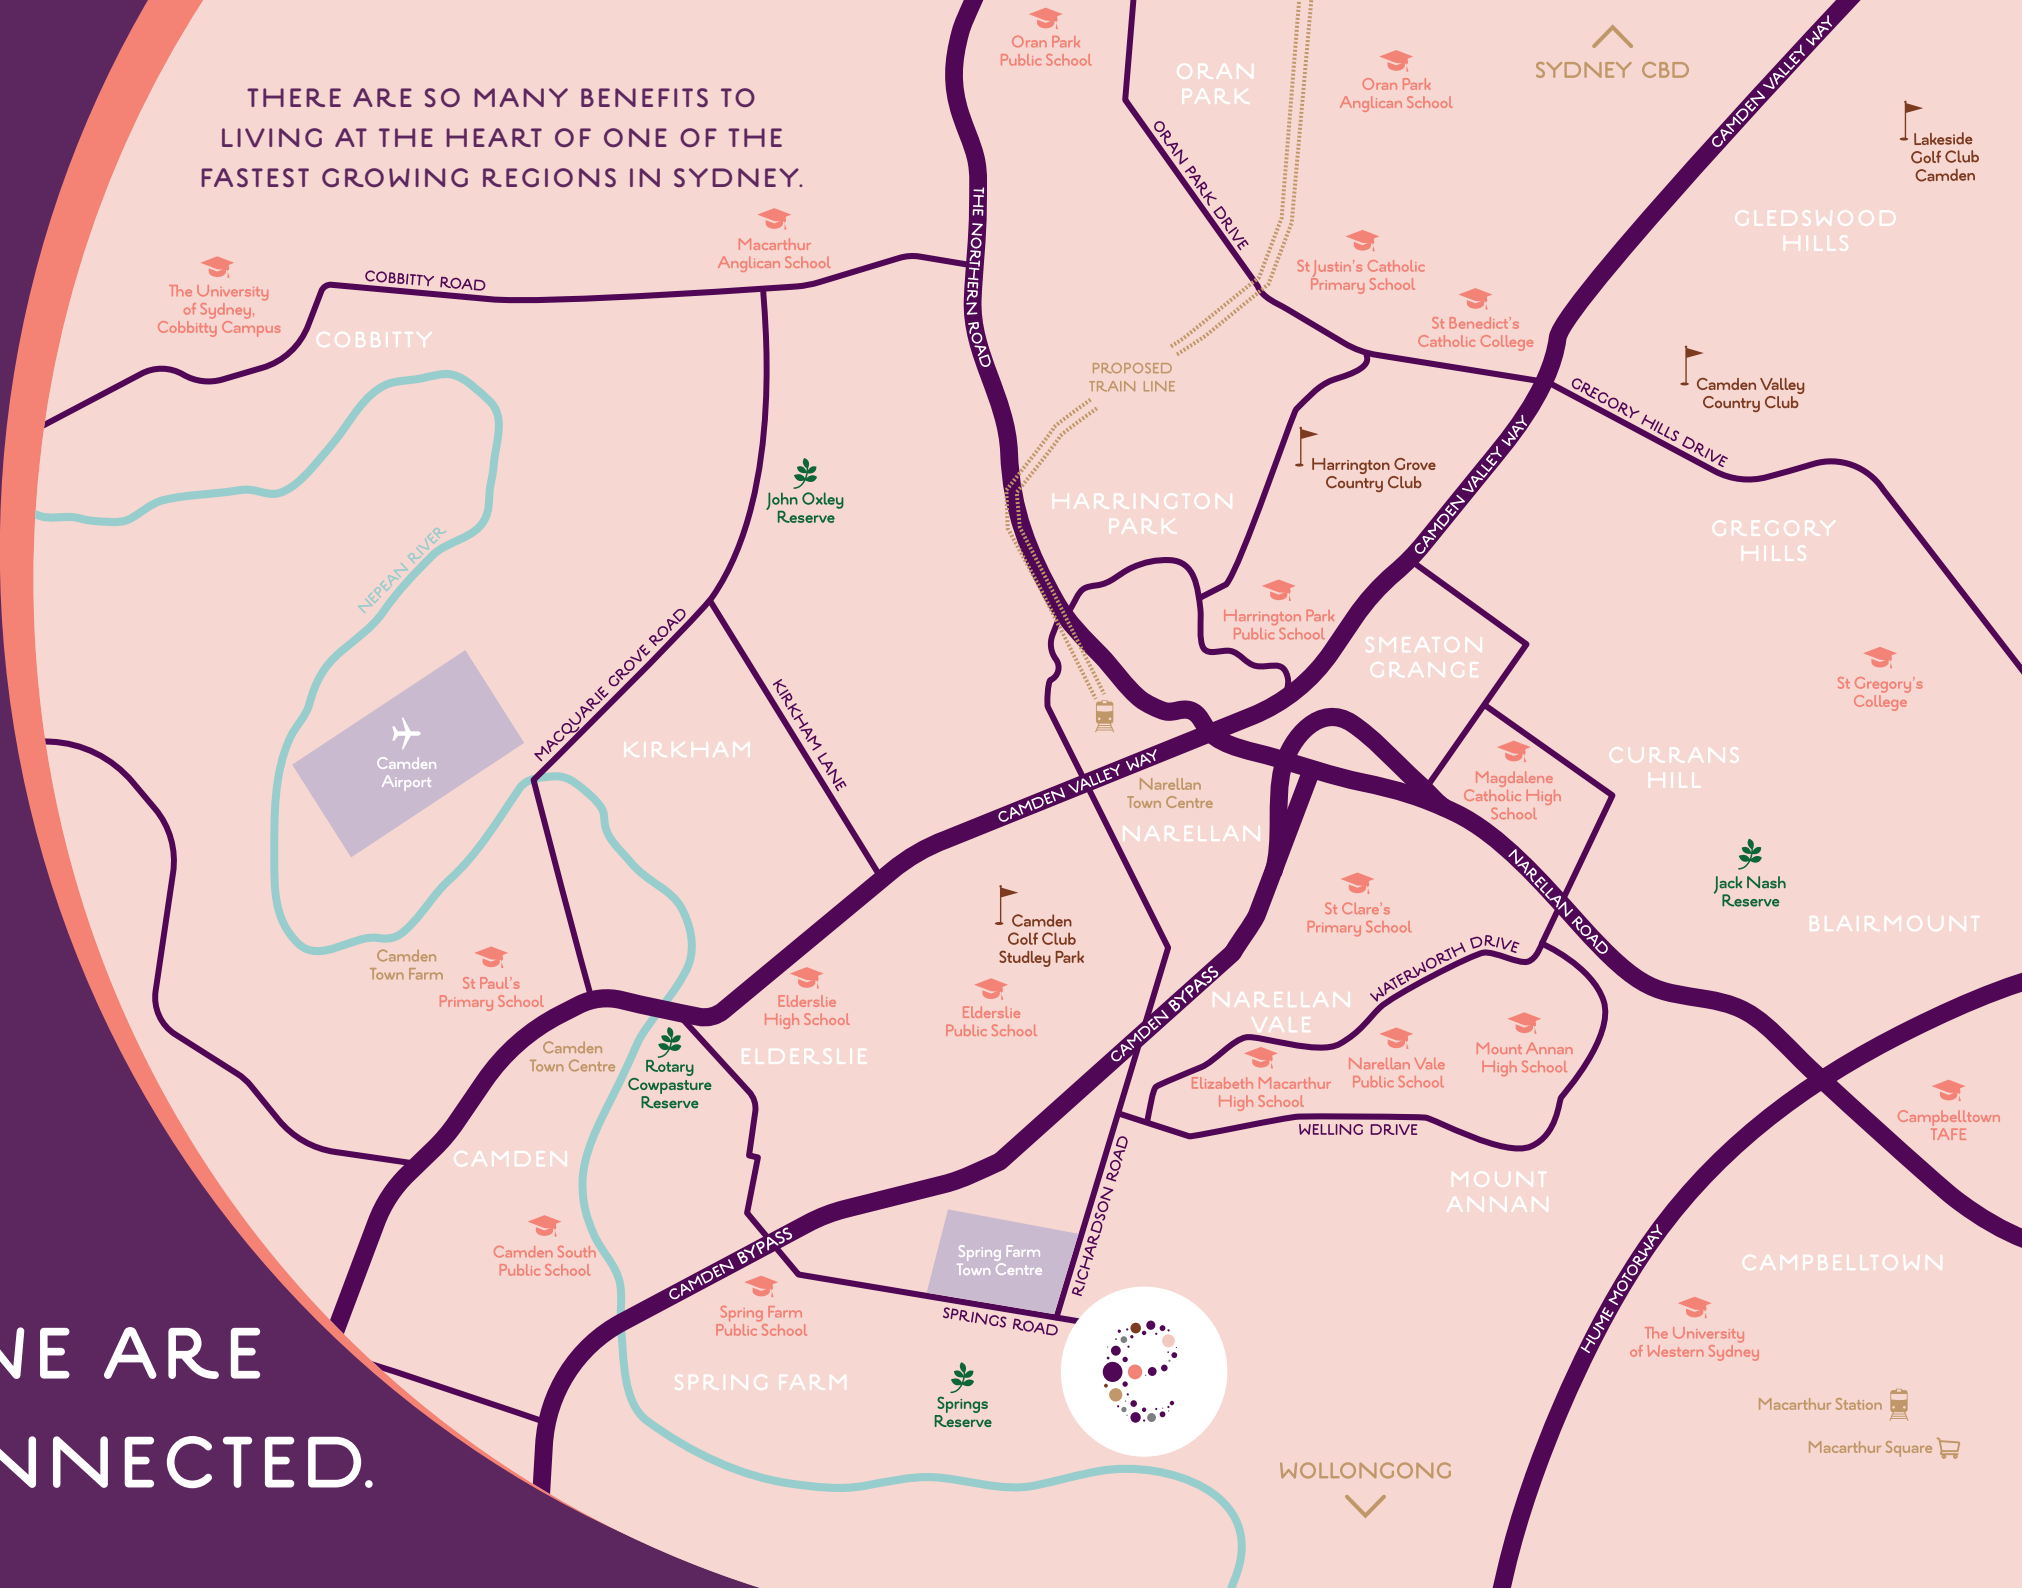

WE ARE
CONNECTED.



WE ARE CLOSE TO EVERYTHING.

“WHEN WE DISCOVERED EVERGREEN,
I WAS SO HAPPY. IT’S PERFECT FOR US.
JUST AN EASY STROLL TO THE NEW
SUPERMARKET AND MEDICAL CENTRE
AND THERE ARE PLENTY OF BUSES TO
GET US TO OTHER SHOPS NEARBY.”

JAN & JIM



Evergreen is a true keystone, linking newly developed areas and existing amenity.

Close by your new home, you'll find that major retailers such as Woolworths have already committed to Spring Farm, with a flourishing local neighbourhood shopping centre, a pharmacy, cafés and other essential services. Additional development, only five kilometres away, has doubled the size of the Narellan Town Centre.

The great facilities at the brand new Spring Farm Public School are important to this community hub. This area is already rich with tertiary education options including: the University of Sydney's Camden Campus, the University of Western Sydney and TAFE.

The immediate district is well supplied with sporting amenities, including: tennis courts and swimming at Narellan, Camden and the Mount Annan Leisure Centre. Also, the Macarthur region's acclaimed golf courses include Campbelltown Golf Club and Camden Golf Club at Studley Park.

Local public transport is based on the comprehensive system of bus routes, directly linking Evergreen to the wider TransportNSW network via local train stations at Menangle, Macarthur and Campbelltown.

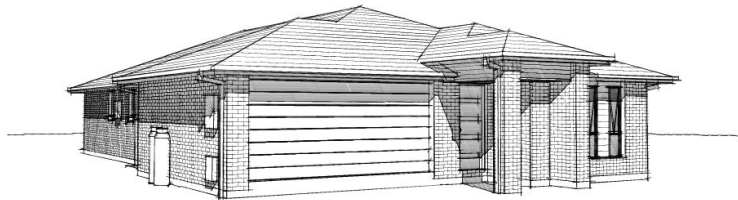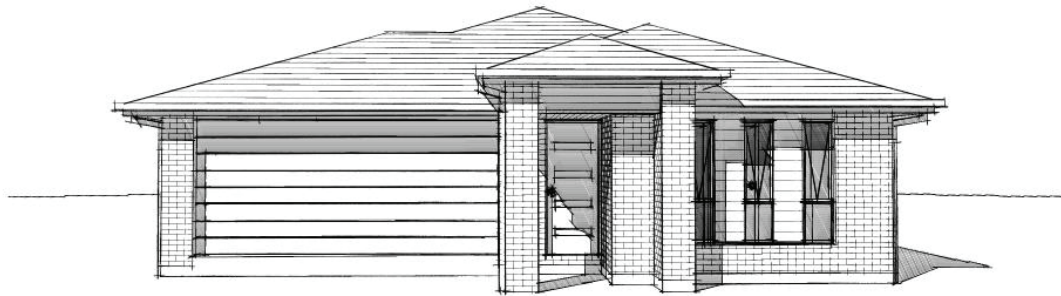

12	Bracing Details
11	Tiedown Details
10	Bracing Plan
09	Section AA
08	Electrical Plan
07	Slab Plan
06	Internal Elevations
05	Elevations
04	Elevations
03	Floor Plan
02	Site Plan
01	Cover sheet

REV	DATE	AMENDMENTS	BY
A	00.00.17	PRE-CONSTRUCTION COPY	??

NOTES:
IMAGES ARE DIAGRAMATIC ONLY
REFER TO ELEVATIONS FOR DETAILS



ADDRESS: P.O. BOX 400
PARADISE POINT, 4216
www.gdevelopments.com.au
ACN: 11 6332220
ABN: 771 16332220
QBSA: 1086689
"Building a Shared Vision"

© ALL CONTENT COPYRIGHTED:
This design and/or print is the property of G. It
and is protected by the Commonwealth Copyright
Act 1968. It must not be used or reproduced in
whole or in part without written permission. Any
attempt to copy, use or reproduce the same, in
whole or in part, will result in legal proceedings.
DIMENSIONS TO BE READ IN
PREFERENCE TO SCALING

CLIENT'S SIGNATURE: _____ DATE: _____
NOTES:

PRODUCT:
Botany 206
Coastal Facade
Garage to LH

"2018 Design Range"

CLIENT:
?? Client Full Name

SITE ADDRESS:
Lot ???
?? Street
?? Suburb, QLD 4???

Cover sheet		
DRAWN: ??	DATE: DD.MM.YY	Rev: A
SCALE: ??	CHECKED: ??	
SHEET: 01	JOB No: 405???	

SITWORKS / NOTES	TENDER SUBJECT TO LOCAL SHIRE COUNCIL ENERGY EFFICIENCY REQUIREMENTS	G DEVELOPMENTS TAKES NO RESPONSIBILITY FOR DAMAGE TO EXISTING ACCESS WAY, RETAINING WALLS OR FENCES	SITWORKS
CUT BATTER:- 1:3 FILL BATTER:- 1:3	TENDER SUBJECT TO FULL COVENANT APPROVAL BY CLIENT PRIOR TO COUNCIL LODGEMENT	<input checked="" type="checkbox"/> - YARD GULLY	CUT:- 250mm FILL:- 250mm SLAB R.L:- 0.123m AHD PAD R.L:- 0.000m AHD
NO HEAVY COMPACTION OVER SERVICES	LOCATION OF YARD GULLIES ARE INDICATIVE ONLY & MAY BE MOVED AT THE DISCRETION OF THE BUILDER ON SITE TO SUIT THE SITE CONDITIONS		BUILDING PLATFORM HEIGHT SHOWN IS APPROX. ONLY & MAY VARY ON SITE DUE TO SITE CONDITIONS.
ENGINEERS WIND CLASSIFICATION: N2			



Levels & Contours shown hereon are related to AHD. Prior to any construction the relevant authority should be contacted for possible minimum floor level requirements and flood information.

SITE AREA: ???m²
SITE COVER: ???%

Services shown hereon have been located where possible by field survey. If not able to be located, services have been plotted from the records of relevant authorities where available. Prior to any excavation or construction on the site, the relevant authority should be contacted for possible location of further underground services.

G DEVELOPMENTS TURN KEY PACKAGE
???m² - EXPOSED AGGREGATE CONCRETE TO DRIVEWAY, PATH TO FRONT DOOR, ALFRESCO AND CLOTHESLINE PAD

NATURAL GAS AVAILABLE ON SITE. PROVIDE METER BOX FOR GAS METER. LOCATING GAS MAIN CONNECTION POINT AND CONNECTION FROM GAS MAIN TO HOUSE BY G DEVELOPMENTS

BEST PRACTICE PROCEDURES FOR EROSION & SEDIMENT CONTROL AS OUTLINED BY G.C.C.C. REGULATIONS TO BE ADHERED TO

SITE:
RIVERSTONE CROSSING
UPPER COOMER/
LOT 608 ON DISCLOS

LOCAL AUTH: GOLD COAST C/
COUNTY: WARD
PARISH: CEDAR
AREA: 462m²
UBD REF: GC16 B9

CONTOUR AND DEF. SURVEY


THIS SURVEY MAPS THE SITE FOR CONTOUR AND DEF. LEVEL. IT DOES NOT GUARANTEE THE POSITION OF PEGS, ALLOTMENT BOUNDARIES OR FENCES. CHECK TITLE FOR ANY EASEMENTS.

SERVICES

O/H POWER	NO
U/G POWER	YES (NOT CONN)
WATER	YES (NO METER)
TELECOM	YES (NOT CONN)
GAS	NOT FOUND
SEWER	YES
ROOFWATER	FRONT/PIT
STORMWATER	FRONT/PIT

LEGEND

O/H LIGHT	
S/WATER P	
FIRE HYD	
WATER V	
MOUNT	:RB --- -- -- -- --
NON-M.	.ERB = = = = =
REF RL	21.47
DATUM	AHD (VIA PSM #172715)

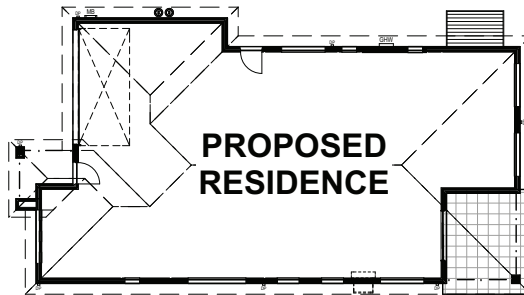


REPLACE - SAMPLE ONLY

FENCE LEGEND

1800 HIGH TIMBER FENCE -

LENGTH OF TIMBER FENCE

TOTAL LENGTH OF FENCE = ???m

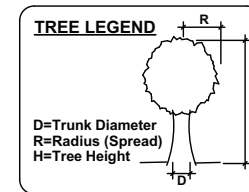

COMMUNICATIONS PRE-WIRED

ADDRESS: P.O. BOX 600
PARADISE POINT, 4216
www.gdevelopments.com.au
ACN: 116332220
ABN: 77116332220
QBSA: 1086689
"Building a Shared Vision"

© ALL CONTENT COPYRIGHTED:- This design and/or print is the property of G. Bull and is protected by the Commonwealth Copyright Act 1968. It must not be used or reproduced in whole or in part without written permission. Any attempt to copy, use or reproduce the same, in whole or in part, will result in legal proceedings.
DIMENSIONS TO BE READ IN PREFERENCE TO SCALING

CLIENT'S SIGNATURE: _____ DATE: _____
NOTES:

PRODUCT:
Botany 206
Coastal Facade
Garage to LH
"2018 Design Range"

CLIENT:
?? Client Full Name
SITE ADDRESS:
Lot ???
?? Street
?? Suburb, QLD 4???

Site Plan

DRAWN: ??	DATE: DD.MM.YY	Rev: A
SCALE: 1:200	CHECKED: ??	
SHEET: 02	JOB No: 405???	

N2 WIND CATERGY

NOTE:
PROVIDE 300mm DEEP
BULKHEAD OVER ALL HAMPERS


NOTE:
PROVIDE 1 SHELF & HANGING
RAIL TO ALL ROBES AND 4
SHELVES (equally spaced)
FOR ALL LINEN CUPBOARDS

NOTE:
PROVIDE SECURITY SCREENS
TO ALL OPENABLE WINDOWS &
SLIDING GLASS DOORS

PROVIDE FULL HT. MASONRY
ARTICULATION AS PER ENGINEERS
SOILTST REPORT

NOTE:
ALL WINDOWS &
EXTERNAL DOORS TO BE
CENTERED IN WALL/ROOM
UNLESS DIMENSIONED
OTHERWISE

NOTE:
450mm EAVE UNO

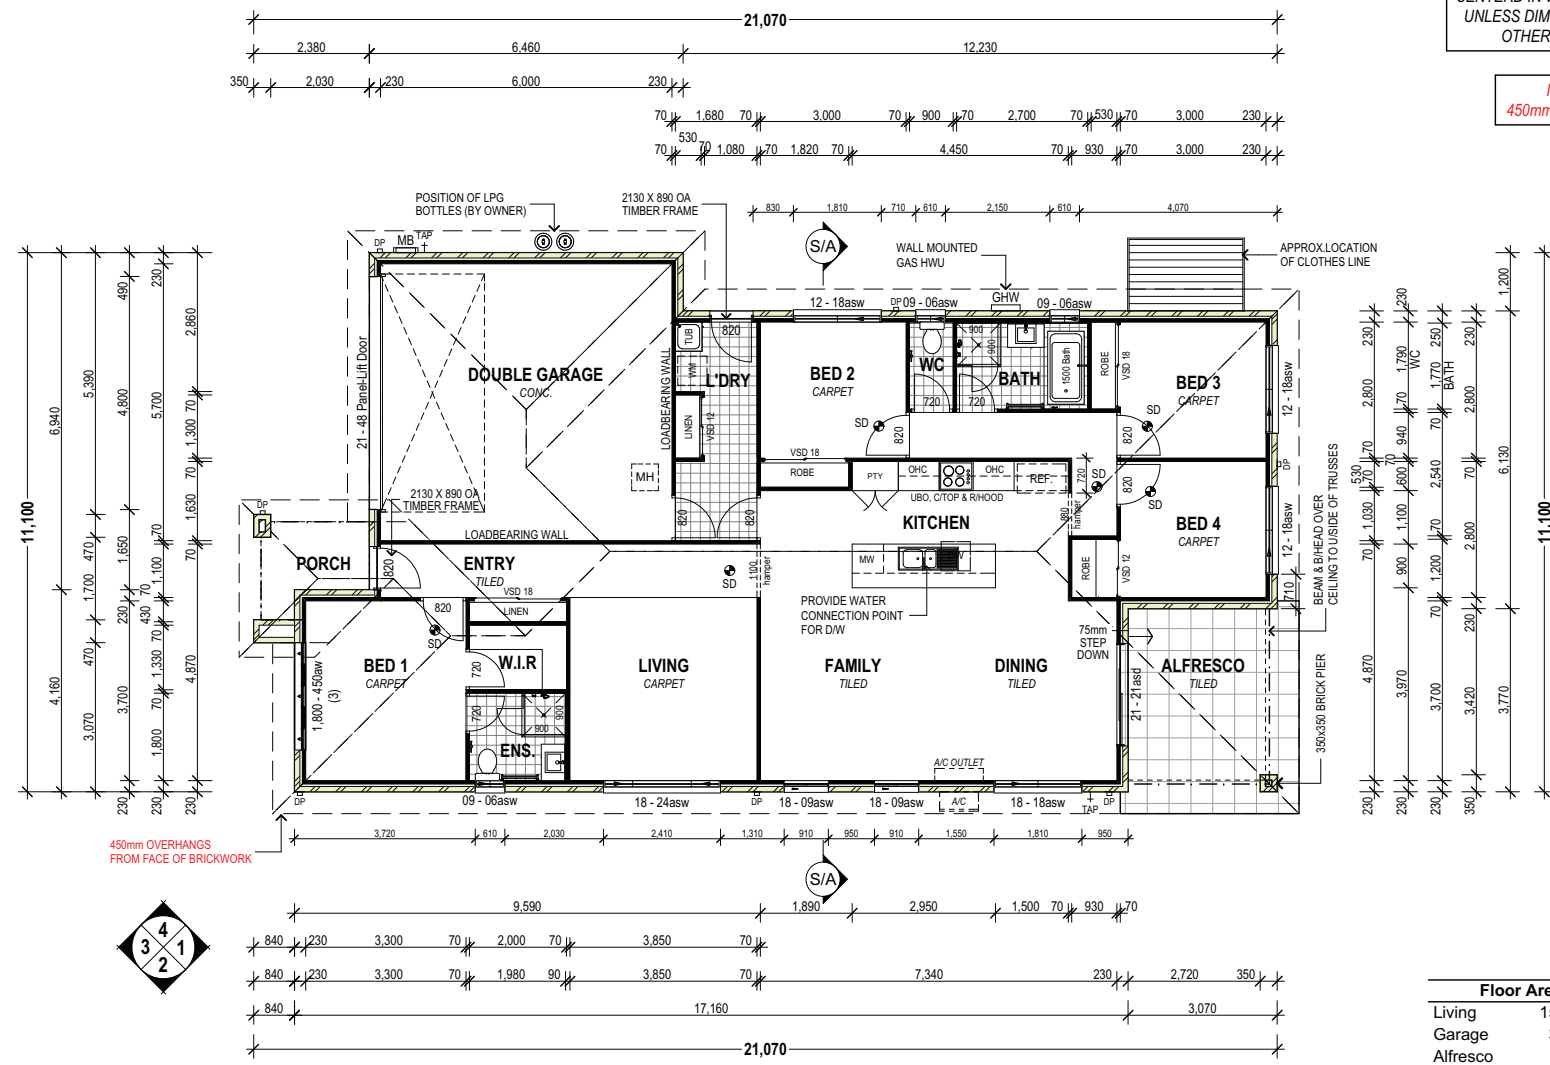

450mm OVERHANGS
FROM FACE OF BRICKWORK



Floor Areas	
Living	150.40
Garage	37.22
Alfresco	15.00
Porch	5.40
208.02 m²	

ADDRESS: P.O. BOX 600
PARADISE POINT, 4216
www.gdevelopments.com.au
ACN: 116332220
ABN: 77116332220
QBSA: 1086689
"Building a Shared Vision"

© ALL CONTENT COPYRIGHTED.
This design and/or print is the property of G. Bell
and is protected by the Commonwealth Copyright
Act 1968. It must not be used or reproduced in
whole or in part without written permission. Any
attempt to copy, use or reproduce the same, in
whole or in part, will result in legal proceedings.

DIMENSIONS TO BE READ IN
PREFERENCE TO SCALING

CLIENT'S SIGNATURE: _____ DATE: _____
NOTES:

PRODUCT:
Botany 206
Coastal Facade
Garage to LH

"2018 Design Range"

CLIENT:
?? Client Full Name

SITE ADDRESS:
Lot ???
?? Street
?? Suburb, QLD 4???


Floor Plan		
DRAWN: ??	DATE: DD.MM.YY	Rev: A
SCALE: 1:100	CHECKED: ??	
SHEET: 03	JOB No: 405???	

N2 WIND CATERGORY


NOTE:
PROVIDE SECURITY SCREENS
TO ALL OPENABLE WINDOWS
& SLIDING GLASS DOORS

ENTRY DOOR NOTE:
ENTRY DOOR STYLE SHOWN IS INDICATIVE ONLY.
REFER TO THE CONTRACT FOR FURTHER DETAILS

NOTE:
450mm EAVE UNO

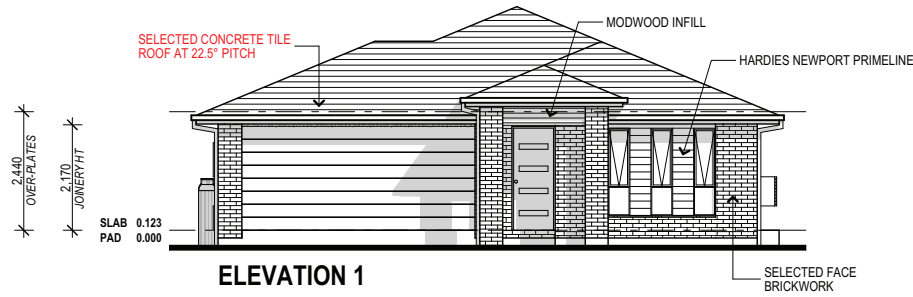

ELEVATION 1

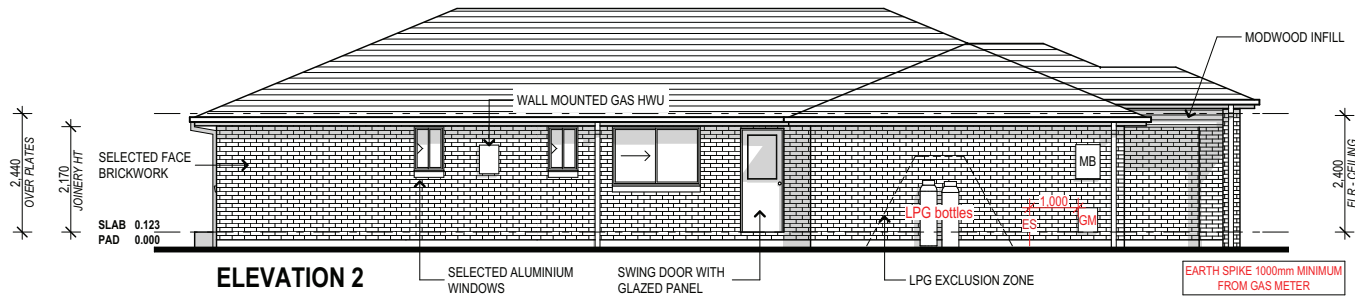

ELEVATION 2

PROVIDE FULL HT. MASONRY
ARTICULATION AS PER ENGINEERS
SOILTEST REPORT



ADDRESS: P.O. BOX 400
PARADISE POINT, 4216
www.gdevelopments.com.au
ACN: 11 6332220
ABN: 771 16332220
QBSA: 1086689
"Building a Shared Vision"

© ALL CONTENT COPYRIGHTED:
This design and/or print is the property of G. Built
and is protected by the Commonwealth Copyright
Act 1968. It must not be used or reproduced in
whole or in part without written permission. Any
attempt to copy, use or reproduce the same, in
whole or in part, will result in legal proceedings.
DIMENSIONS TO BE READ IN
PREFERENCE TO SCALING

CLIENT'S SIGNATURE: _____ DATE: _____
NOTES:

PRODUCT:
Botany 206
Coastal Facade
Garage to LH

"2018 Design Range"

CLIENT:
?? Client Full Name



SITE ADDRESS:
Lot ???
?? Street
?? Suburb, QLD 4???

Elevations		
DRAWN: ??	DATE: DD.MM.YY	Rev: A
SCALE: 1:100	CHECKED: ??	
SHEET: 04	JOB No: 405???	

N2 WIND CATERGY

NOTE:
PROVIDE SECURITY SCREENS
TO ALL OPENABLE WINDOWS
& SLIDING GLASS DOORS

NOTE:
450mm EAVE UNO

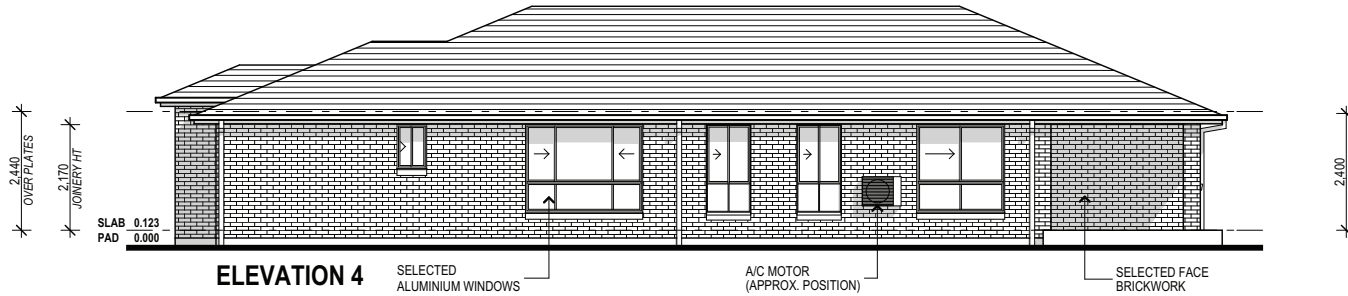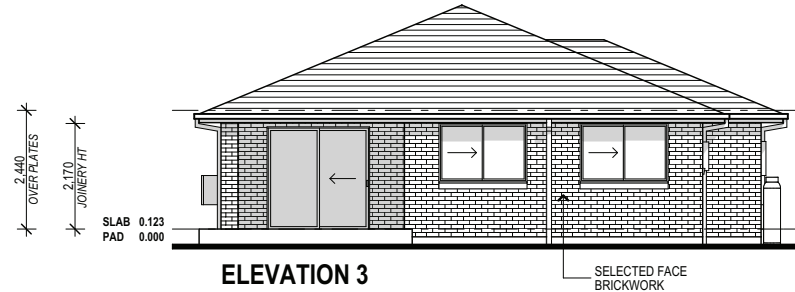

PROVIDE FULL HT. MASONRY
ARTICULATION AS PER ENGINEERS
SOILTEST REPORT



ADDRESS: P.O. BOX 600
PARADISE POINT, 4216
www.gdevelopments.com.au
ACN: 1116332220
ABN: 77116332220
QBSA: 1086689
"Building a Shared Vision"

© ALL CONTENT COPYRIGHTED:-
This design and/or print is the property of G. Bull
and is protected by the Commonwealth Copyright
Act 1968. It must not be used or reproduced in
whole or in part without written permission. Any
attempt to copy, use or reproduce the same, in
whole or in part, will result in legal proceedings.
DIMENSIONS TO BE READ IN
PREFERENCE TO SCALING

CLIENT'S SIGNATURE: _____ DATE: _____

NOTES:

PRODUCT:
Botany 206
Coastal Facade
Garage to LH

"2018 Design Range"

CLIENT:
?? Client Full Name

SITE ADDRESS:
Lot ???
?? Street
?? Suburb, QLD 4???

Elevations		
DRAWN: ??	DATE: DD.MM.YY	Rev: A
SCALE: 1:100	CHECKED: ??	
SHEET: 05	JOB No: 405 ???	

Building a shared vision



HOUSE SPECIFICATIONS NSW



PRE-CONSTRUCTION

- HIA fixed price contract.
- Plans - Specifications.
- Engineers soil report & slab design.
- Council building application fees.

SITE WORKS FOUNDATIONS & CONNECTIONS

- Site scrape and/or balanced cut & fill excavation for up to 1500mm site fall over the building platform.
- Engineer designed concrete slab to suit up to "H2" slab with bulk concrete piling (up to and including a depth of 600mm).
- Termite treatment to slab penetrations and physical perimeter barrier.
- Sewer & storm water connections to existing serviceable connection points for sites up to 600m² in size with a standard 6 meter set back from front boundary (battle-axe, other odd shaped blocks and blocks where service connection exceeds standard allowances may incur extra service costs).
- Eight (8) meters plan length of electrical mains.
- Water connection from pre-tapped water main up to and including six (6) meter setback to house.
- House constructed for "N2" wind rating conditions (W33).
- No allowance is made for retaining walls.

ENERGY EFFICIENCY

- Bulk ceiling insulation rating R2.5 to ceiling area.
- Double sided foil wall-wrap to external stud walls.
- Energy efficient aluminium improved windows and sliding door units
- Weather stripping to hinged external doors.
- Continuous flow gas hot water unit (excluding controller and supply of gas bottles).
- 500 KPA water pressure limiting device.
- LED down-lights.

BRICKS, WINDOWS, ROOFING AND GARAGE

- Colourbond roof.
- Colorbond fascia & gutter from the standard builders' range of colours.
- Select range of clay bricks from the builder's standard range.
- Natural mortar.
- Powder coated aluminium windows from the standard builders' range of colours, with obscure glass to wet areas.
- Keyed window locks to all opening sashes and sliding doors.

- Auto Sectional garage door to garage from the standard builders' range of colours and two (2) handsets.

KITCHEN INCLUSIONS

- 20mm manufactured stone benchtop.
- Laminate finish cupboards from the standard builder's range of laminates.
- Door handles from the standard builder's range.
- Laminate finish microwave oven provision to cabinetry.
- 600mm under-bench oven.
- Ceramic 600mm cooktop.
- Freestanding stainless-steel dishwasher.
- Stainless steel 600mm slide-out rangehood.
- 1¾ bowl stainless steel kitchen sink.
- Chrome sink mixer.
- Cold water point to fridge space for an ice maker.
- Bulkhead above kitchen overhead cupboards.

BATHROOM ENSUITE AND TOILETS

- Wall-hung vanities with laminate bench tops from the standard builder's range of laminates.
- Door handles from the standard builder's range.
- Clear laminated glass shower screens with powder coated aluminium frames from the standard builder's range of colours.
- White acrylic bath.
- 900mm high polished edge mirrors fitted to the same width as the vanity unit.
- Chrome mixer tapware, double towel rails and toilet roll holders.
- Vitreous China close coupled toilet suites.
- Semi-inset basins (or semi recessed as required).
- Shower on rail to bathroom and ensuite showers.

CERAMIC TILING

- Bathroom & ensuite floors, and:
 - 2000mm high to showers
 - 500mm above bath (nominal)
 - 200mm skirting tile.
- Kitchen tiled splashback:
 - 600mm high off bench.
- Toilet & Laundry floors, and:
 - 400mm splash back over tub
 - 200mm skirting tiles
- No allowance has been made for frieze or decorator tiles.
- No allowance has been made for laying of border tiles, 45-degree patterns or floor feature tile layouts.

STYLE

We provide stylish, modern and on-trend fittings and fixtures to your property to complete that finishing touch.

DISCLAIMER: the below images are



STAINLESS STEEL KITCHEN SINK

QUALITY

All products are high quality and sourced from reputable Australian suppliers.



UNDER-BENCH OVEN

FUNCTIONALITY

When designing our properties, we consider functionality and style, choosing products that are sleek, practical and tactile.



CERAMIC COOKTOP



ACRYLIC BATHROOM BASIN & MIXER



WHITE BATH



CHROME BATH TAPWARE



RAIL SHOWER MIXER



DOUBLE TOWEL RAIL



VITREOUS CHINA TOILET SUITE

ELECTRICAL

- Earth leakage safety switch & circuit breakers.
- Single phase underground power connection from existing supply point.
- Meter box will be installed on the side nearest to the mains connection point.
- One (1) double power point to each room and as per electrical plan.
- One (1) 240-volt downlight point to each room as per electrical plan.
- Two (2) external paraflood light points.
- Two (2) television points complete with 5 lineal meters of cable and no antenna.
- Smoke detectors hard wired with battery backup.
- Pre-wiring for two (2) Telstra phone points.
- Exhaust fan to bathroom and ensuite.
- Single GPO to microwave oven provision in kitchen.

STANDARD INTERNAL AND EXTERNAL FEATURES

- 2550mm ceiling height throughout.
- Round aluminium powder-coated handrail and vertical balustrade to external balcony as selected from builders' standard range where applicable.
- Paint grade front door with clear glazing.
- Paint grade hinged doors to other external doors if applicable.
- Paint grade flush panel internal passage doors.
- Magnetic door stops from builders' standard range to passage doors.
- Vinyl sliders from builders' standard range to wardrobe doors.
- Builders range exterior leverset to front door
- Interior leverset to internal doors.
- 90mm paint grade coved cornice.
- 41mm paint grade splayed architraves.
- 67mm paint grade splayed skirting.
- Paint:
 - Three (3) coat internal paint system - 2 colours allowed i.e. 1 colour to wall and 1 colour to timber work,
 - Two (2) coats to ceiling to Paint Manufacturers standard specifications,
 - Two (2) coat external paint system to external trim and doors to paint manufacturers standard specifications.

- 45 ltr laundry trough and cabinet.
- Two (2) external garden hose taps.
- AAA rated water saving shower heads and tap-ware.
- Internal & external builders house clean and site clean after construction.
- Carpet grade staircase with painted timber balustrade for staircases as selected from builders' standard range.

WARRANTIES

- 6-month maintenance period.
- Statutory structural guarantee period.

EXCLUSIONS

- Bushfire reports and/or build form upgrades required to meet BAL levels.
- Acoustic reports and/or build form upgrades required to meet acoustic requirements.
- Hydraulic reports and/or site work and build form upgrades required to meet hydraulic requirements.
- ENM/VNM reports.
- Additional bulk import and/or export of fill.
- Removal and/or disposal of old fencing.
- Removal and/or disposal of retaining walls.
- Property power poles.
- Sewer connection points.
- Water meter connection points.
- Water meters.
- Development Application fees and/or Town Planner costs.
- Relaxation Application fees.
- Any specialist consultant reports.
- Council Contribution and/or Infrastructure costs.
- More than one NBN connection per lot.
- Inter-allotment stormwater drainage systems.
- Build Over/ Near Sewer Infrastructure applications.
- Arborist reports, when required.
- Landscape architect, when required.
- Demolition, including any associated Development Permits, for existing structures located on the relevant lot.

PRE CONSTRUCTION

- Provide additional council cross over and building application fees according to local city council.

SITE WORKS

- Provide additional driveway cut and excavation including kerb cut-out and removal when non-mountable kerb exists.

WINDOWS

- Powder coated aluminium fly screens.
- Powder coated frames to glass sliding doors.
- Powder coated frames to openable windows.

LANDSCAPING

- Provide up to 70 lineal meters of 1800mm high colorbond fencing.
- Provide (1) Colorbond gate.
- Provide up to 60 m2 of plain concrete driveway, front path and porch.
- Provide up to 300 m2 of A-Grade turf.
- Provide one (1) 15m2 garden bed including clay paver edge, builders' range plants and mulch.

INTERNAL AND EXTERNAL FEATURES


- Provide carpet to all bedrooms and living rooms as selected from the builders' standard range.
- Provide main floor tiles to all other internal areas (excluding garage).
- Provide suitable external grade tile finish to alfresco slab as selected from the builders' standard range.
- Provide a fold down wall mounted clothes line as selected from the builders' standard range.
- Provide a TV antenna and booster (as required) to roof as selected from the builders' standard range.
- Provide a letter box as selected from builders' standard range.
- Provide Vertical blinds to all windows and sliding glass doors (excluding wet areas).
- Provide (1) white fan/light to all bedrooms.
- Provide (1) split system A/C from builders' standard range to living room and (1) master bedroom.
- Provide internal & external builders house clean.
- Water tank
- Kitchen bulkheads

THE ULTIMATE HOUSE BUILD APP

KEEP UP TO DATE WITH YOUR BUILD INFORMATION AT THE TOUCH OF A FINGER

The G Developments app allows you to manage your documents and view your build milestones 24 hours a day.

G Developments provides you with your login details once your contract is signed, keeping you up to date from the very start.

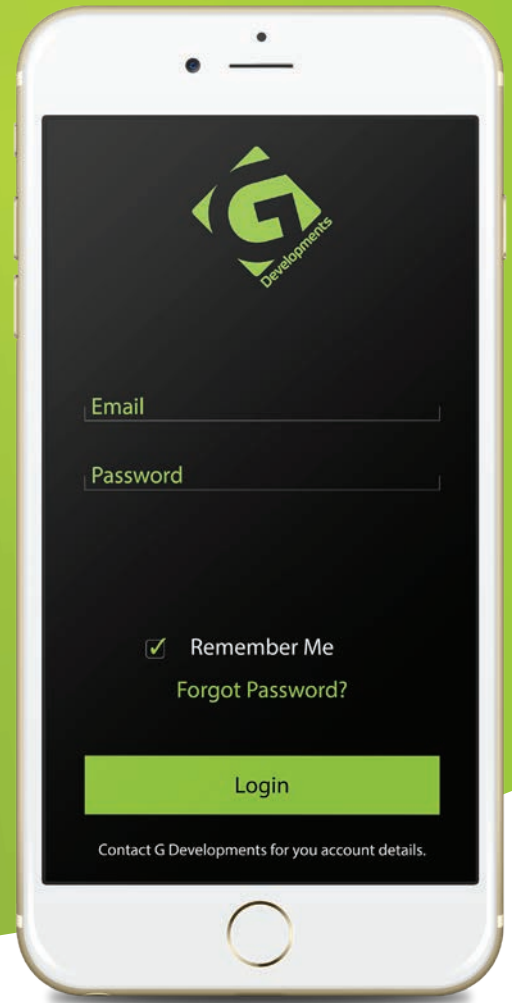

FEATURES

DASHBOARD

The dashboard is the first screen you land on when you login. Swipe away to quickly flick through your progress images.

MESSAGES

Any important documents or conversations relating to your property can be managed on the app. G Developments will send you documents and updates keeping you up to date.

MENU

Easily navigate your way around the app by clicking on the drop down menu located on every screen.

DOCUMENTS

All documents delivered during your build will be saved in the one location making it easy for you to keep track. Print off your document, sign, scan, send and save, so simple!

PHOTO GALLERY

Want to share your build images with friends, family and colleagues, simply select an image and forward on.


MILESTONES

Keep track of your milestones with quick to recognise status tags - 'completed', 'overdue' and 'upcoming tags'.




Estimate of Depreciation Claimable
Typical 4 Bedroom Dwelling
Botany 206 - Coastal Facade, TYPICAL NSW SUBURB NSW 2000

Maximum			
Year	Plant & Equipment	Division 43	Total
1	6,906	7,376	14,282
2	7,129	7,376	14,505
3	5,095	7,376	12,471
4	3,705	7,376	11,081
5	2,897	7,376	10,273
6	2,322	7,376	9,698
7	1,849	7,376	9,225
8	1,296	7,376	8,672
9	1,143	7,376	8,519
10	770	7,376	8,146
11 +	1,880	221,253	223,133
Total	\$34,992	\$295,013	\$330,005

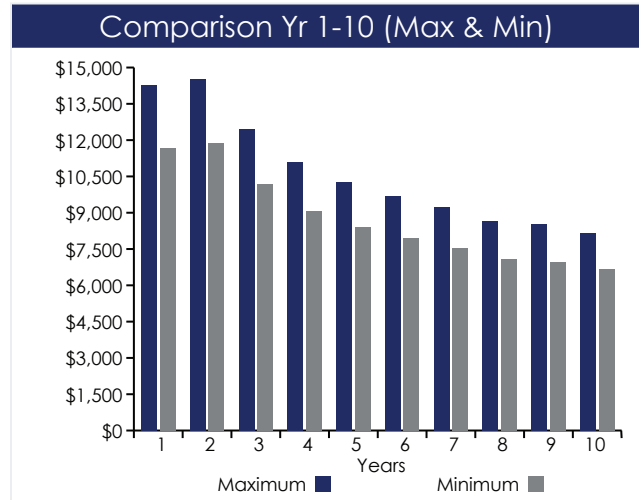

Minimum			
Year	Plant & Equipment	Division 43	Total
1	5,650	6,035	11,685
2	5,833	6,035	11,868
3	4,169	6,035	10,204
4	3,031	6,035	9,066
5	2,371	6,035	8,406
6	1,900	6,035	7,935
7	1,513	6,035	7,548
8	1,060	6,035	7,095
9	935	6,035	6,970
10	630	6,035	6,665
11 +	1,538	181,025	182,563
Total	\$28,630	\$241,375	\$270,005

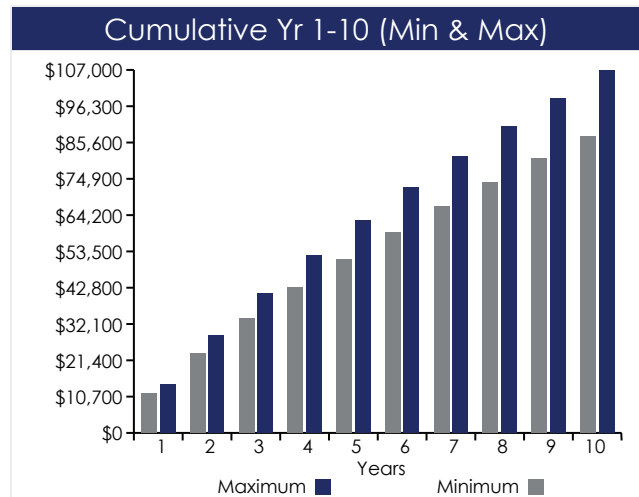

* assumes settlement on 1 July in any given year.

This is an estimate only and should not be applied or acted upon. Depreciation of plant is based on the Diminishing Value method of depreciation applying Low-Value Pooling. The Division 43 Write Off Allowance is calculated using 2.5% depending on the property type and date of construction. This estimate is based upon legislation in force at the date of report production.

This Estimate Cannot Be Used For Taxation Purposes

To discuss the contents of this report please contact Bradley Beer at BMT Tax Depreciation on 02 8265 5500

EOI EXPRESSION OF INTEREST



PROPERTY _____
SALE DATE _____

AGENT DETAILS

Selling Agent: _____
Address: _____
Mobile: _____ Work Phone: _____
Email: _____ Fax: _____

VENDORS DETAILS

Vendor: _____
Address: _____
Phone: _____ Fax: _____
Solicitor: _____ Contact: _____
Address: _____
Phone: _____ Fax: _____
Email: _____ Ref: _____

PURCHASERS DETAILS

Purchaser 1: _____
Purchaser 2: _____
Address: _____
Home Phone: _____ Work Phone: _____
Mobile 1: _____ Mobile 2: _____
Solicitor: _____ Contact: _____
Address: _____
Phone: _____
Email: _____ Fax: _____
Owner Occupier: _____ Investor: _____

HOUSE DETAILS

House Price: _____ Site Costs: _____
TOTAL BUILD: _____
Deposit: _____
House Design: _____ Façade: _____
Inclusions: _____ Internal Scheme: _____
External Scheme: _____

LAND DETAILS

Land Status: _____ Land Price: _____
Deposit: _____
TOTAL PACKAGE: _____

LENDERS DETAILS

Institution: _____ Branch: _____
Contact: _____ Mobile: _____
Phone: _____ Fax: _____
Address: _____
Email: _____

SPECIAL CONDITIONS

1. _____
2. _____