


(A) RIGHT OF ACCESS 10m WDE
(J) EASEMENT TO DRAIN WATER 5m WIDE

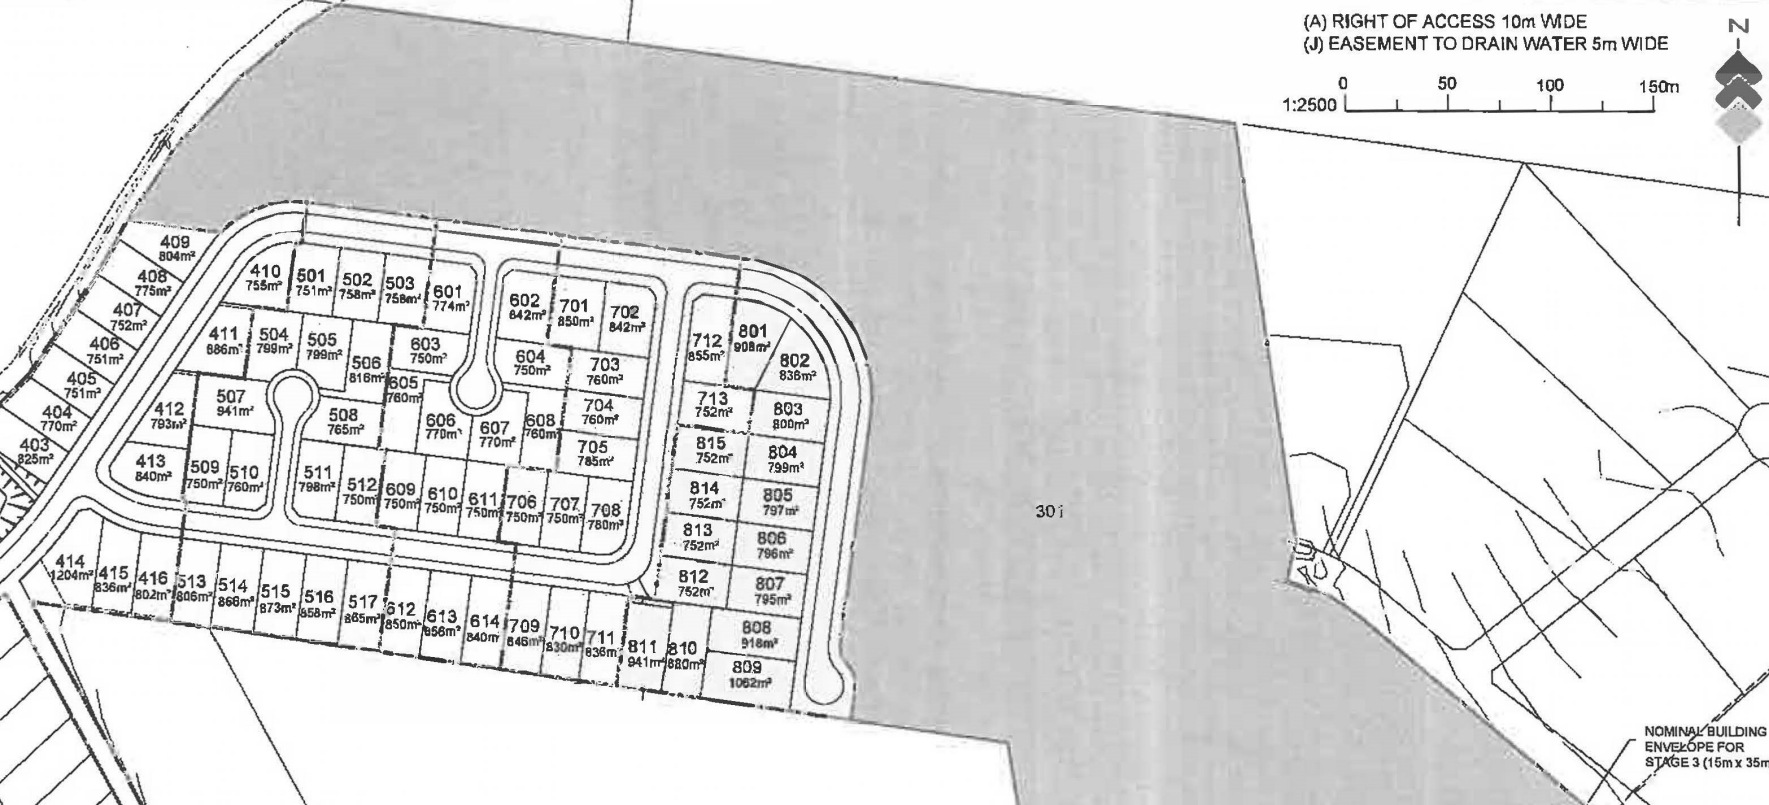

30i

NOMINAL BUILDING
ENVELOPE FOR
STAGE 3 (15m x 35m)