


- (A) EASEMENT FOR ACCESS AND MAINTENANCE 0.9 WIDE
- (B) EASEMENT FOR DRAINAGE OF WATER 1.5 WIDE
- (C) EASEMENT FOR DRAINAGE OF WATER 2 WIDE
- (D) EASEMENT FOR ACCESS AND MAINTENANCE 0.9 WIDE
- (E) EASEMENT FOR FOOTINGS AND SUPPORT OF RETAINING WALL 0.5 WIDE

MGA

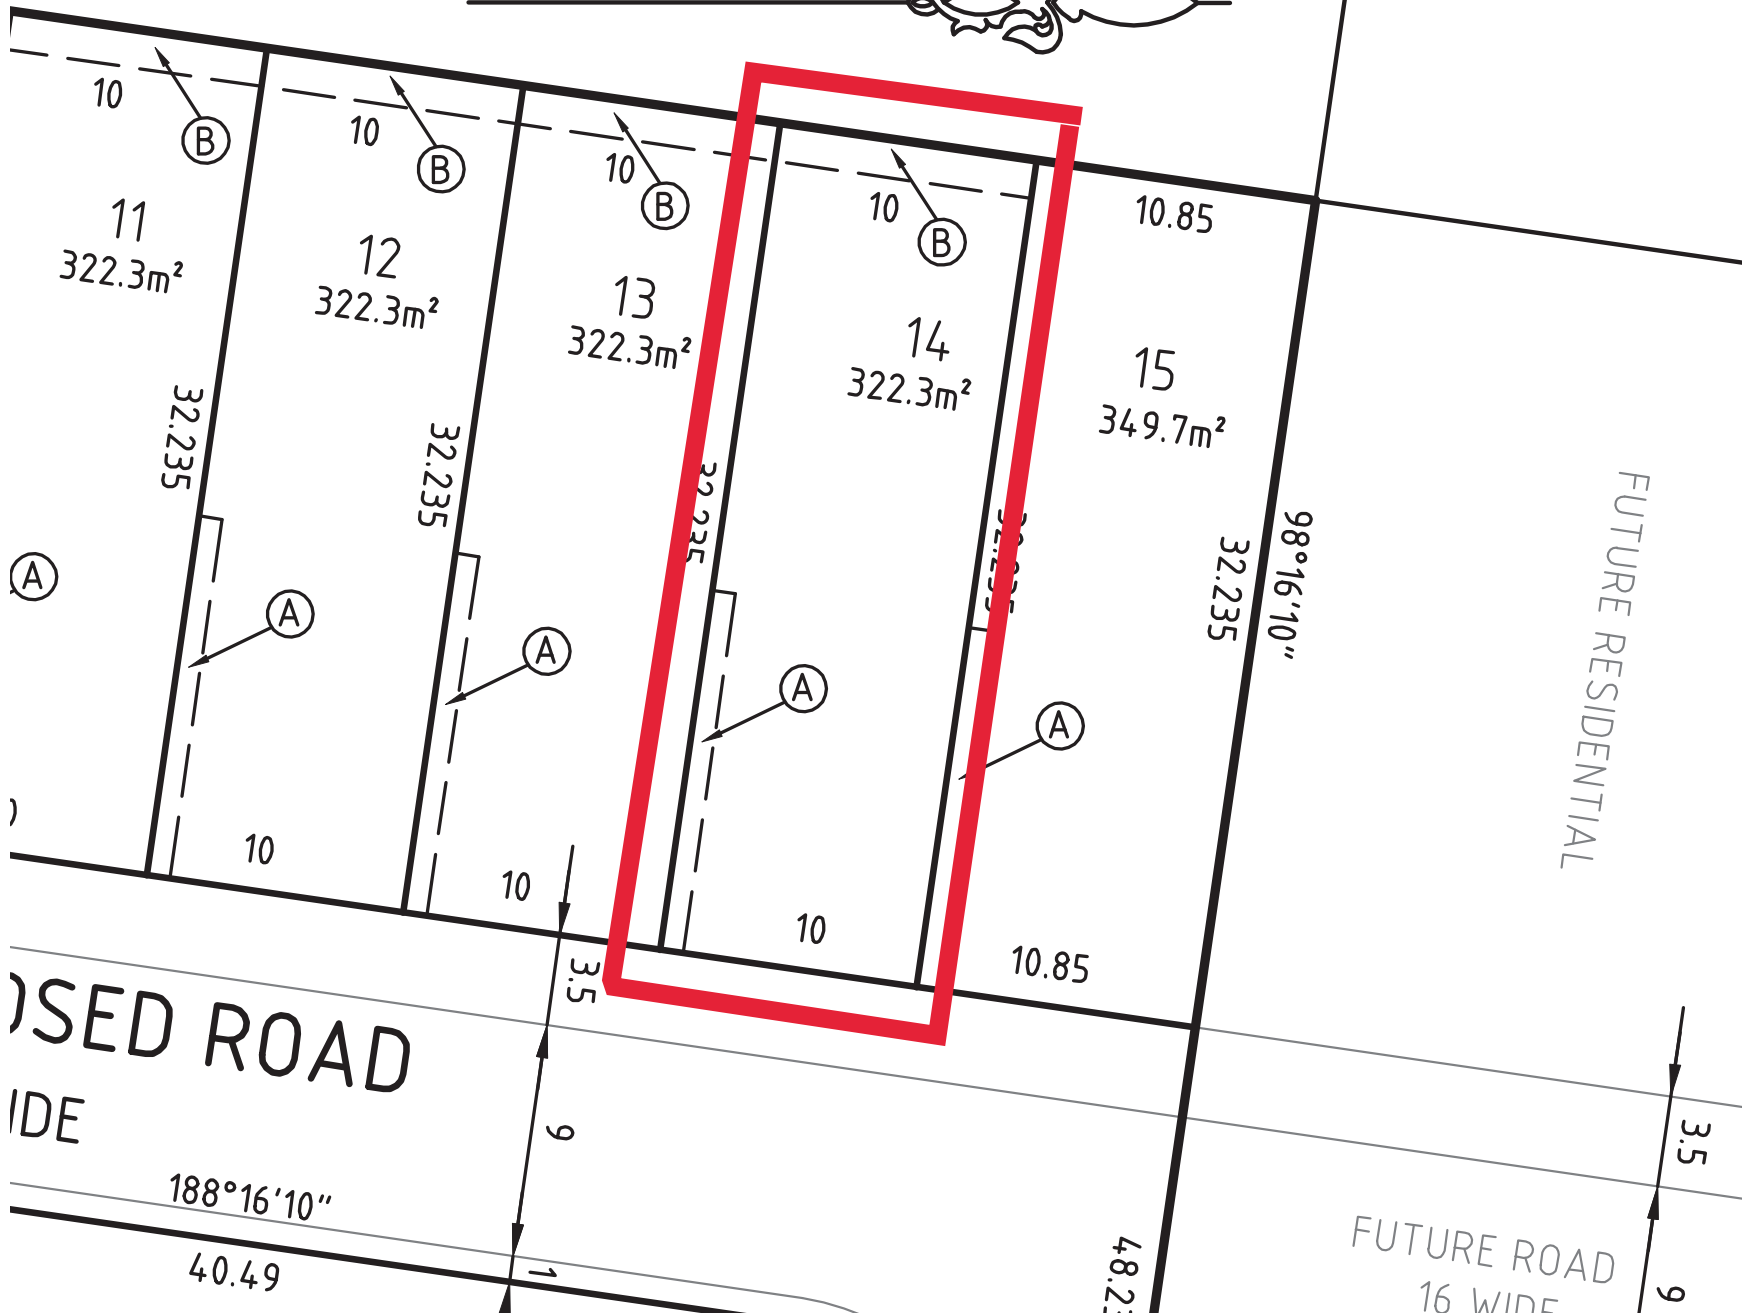

USED ROAD

IDE

188°16'10"

40.49

FUTURE RESIDENTIAL

FUTURE ROAD
16 WIDE