

PROPOSED


(16 WIDE)

ROAD 1

AVENUE

(20.115 WIDE)

NINTH

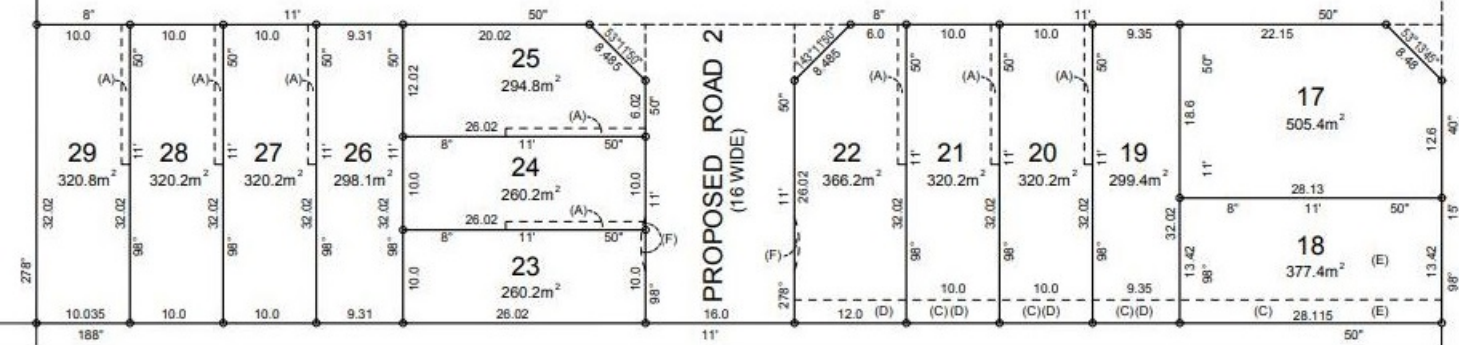

PROPOSED ROAD 2
(16 WIDE)

(20.115 WIDE)