


100%


- This document is based on information provided by the builder.
- These drawings shall be read in conjunction with all other Consultants drawings and Specifications.
- All information contained is subject to change in line with local authority requirements and further detailed planning. Whilst all care and consideration has been taken in the preparation of the information contained in this document, no responsibility is accepted for any inadvertent errors or omissions.
- Before proceeding with the works any discrepancies in the drawings shall be referred for decision to the author.
- Setting out dimensions and sizes of structural members or elements shall not be obtained by scaling the structural drawings. Figure dimensions take precedence to scaled dimensions.
- Internal dimensions between wall framing do not include the allowance for lining thicknesses ; External wall dimensions do not include allowance for cladding thickness.
- Any setting out dimensions shown on the drawings shall be checked by the contractor before construction work commences.
- During construction, the structure shall be maintained in a stable condition. Construction loads must not exceed the capacity of the structure at the time of loading. If in doubt ask.
- Lintels under all girder trusses shall be checked by truss supplier.
- Angled walls shall be @ 45° unless noted otherwise.
- WIND classification :- W.33 (N2)

Living Area =	130.36 m ²
Garage Area =	38.03 m ²
Alfresco Area =	12.80 m ²
Porch Area =	2.70 m ²
<hr/> Total Area =	183.89 m ²


EXTERNAL WALL PERIMETER - 59.14 lm

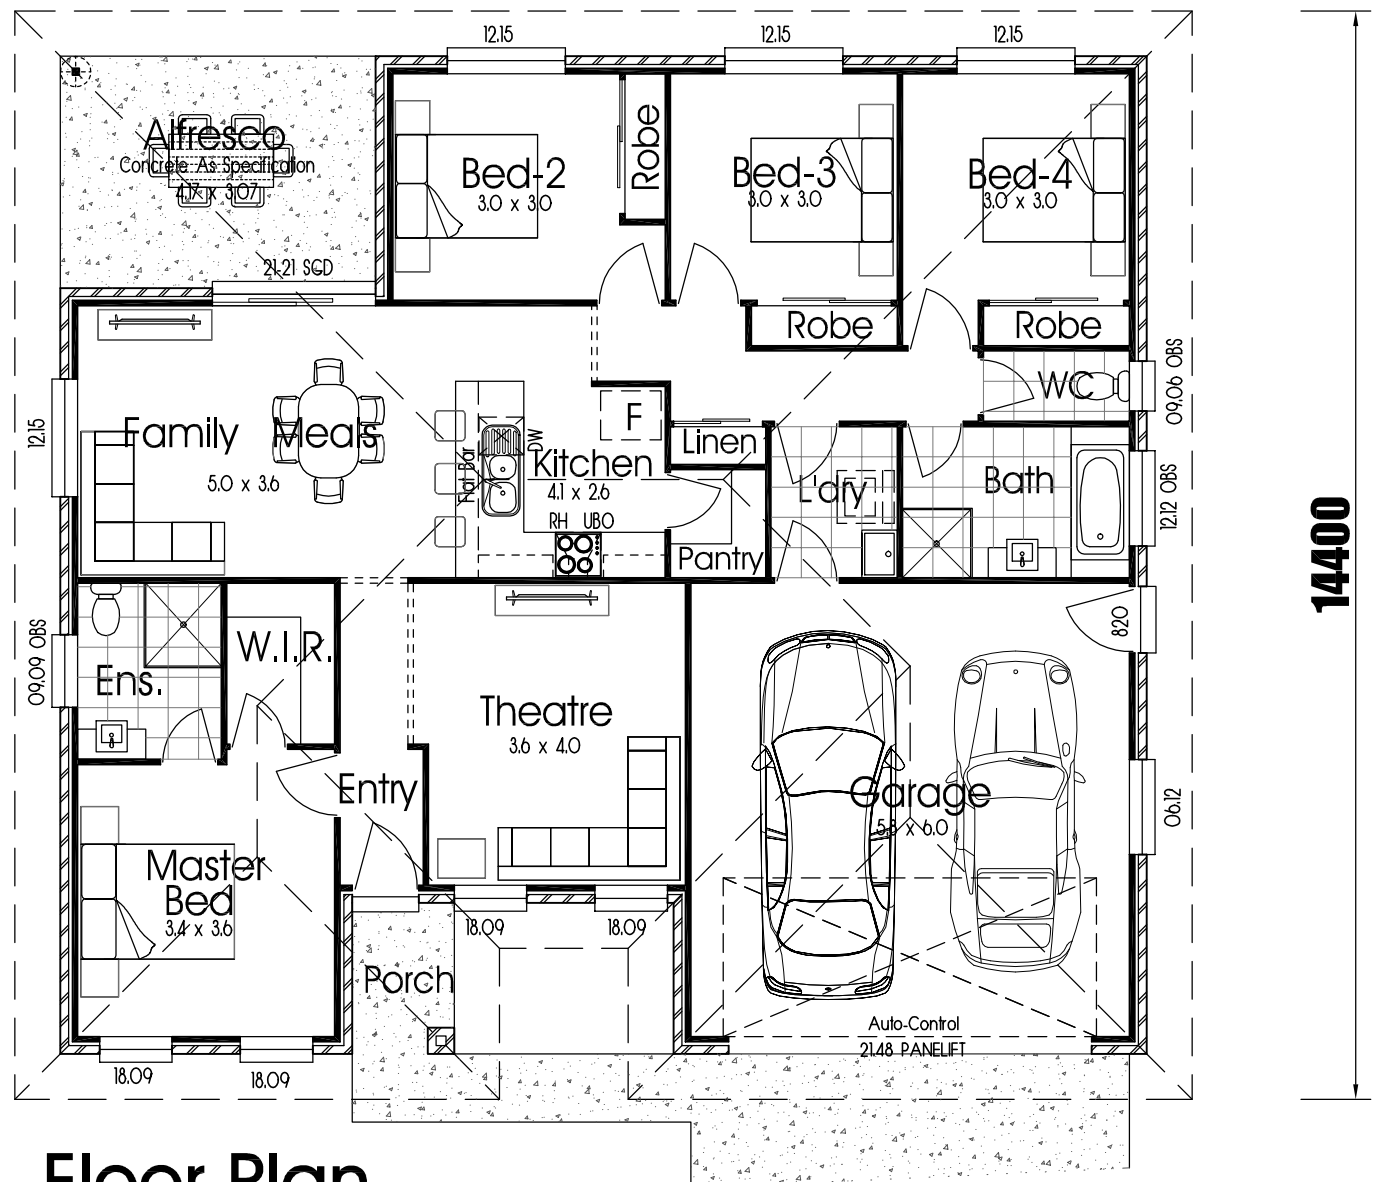

Floor Plan

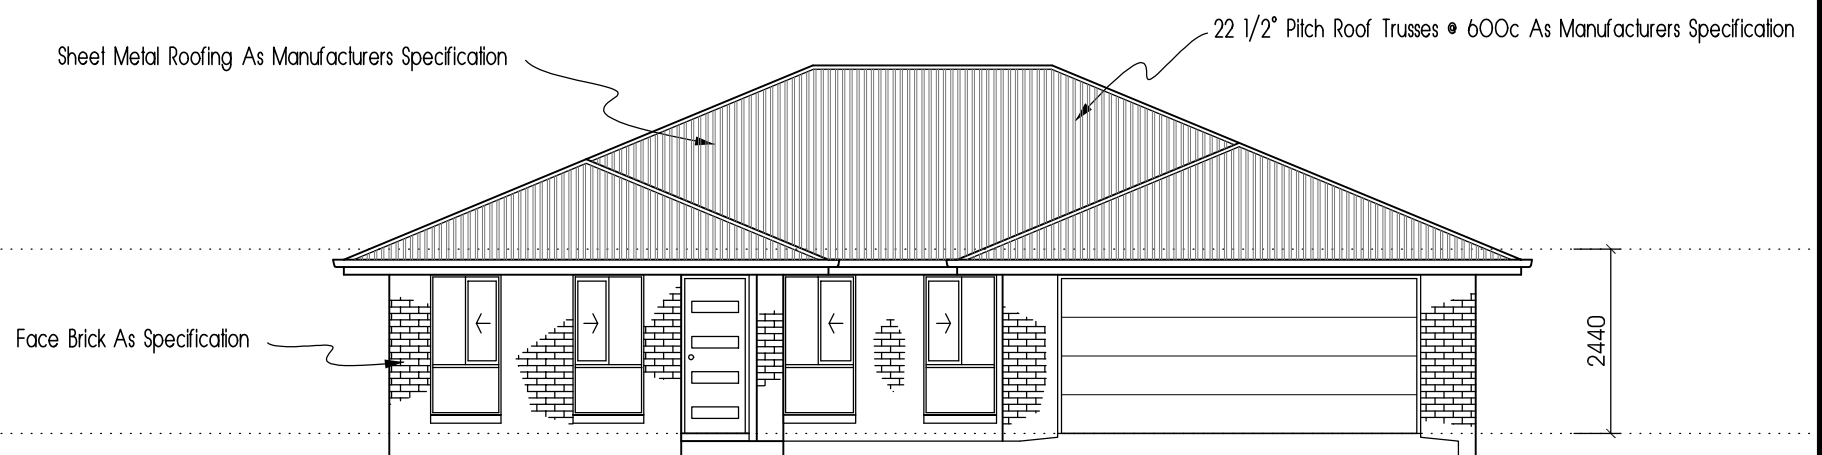

Elevation 1

PAUL VENOUR BUILDING DESIGNER QBCC Lic No: T1150343 PH: 0402 286 948 paul.venour@bigpond.com			HOUSE DESIGN: HIGHLAND - RH			THESE PLANS FORM PART OF OUR CONTRACT & DEVELOPMENT APPROVAL				
© COPYRIGHT Copyright Reproduction in Whole Or in Part is Strictly Forbidden			FACADE: CONTEMPROARY			CLIENT(s) - _____ [SIGNATURE] _____ [SIGNATURE] Date - _____ BUILDER - _____ Date - _____ [SIGNATURE]				
1	As Shown	Original Issue	CLIENT - PROJECT - Proposed Dwelling at Lot			Lot - _____ Parish - _____ Drawn - PDV			Job No. _____ Page 1	
No.	DATE	AMENDMENT				Plan No. - _____ County - _____ Date - 22-07-2020				
						Area - _____ Authority - _____ Scale - 1:100				