


FLOOR PLAN

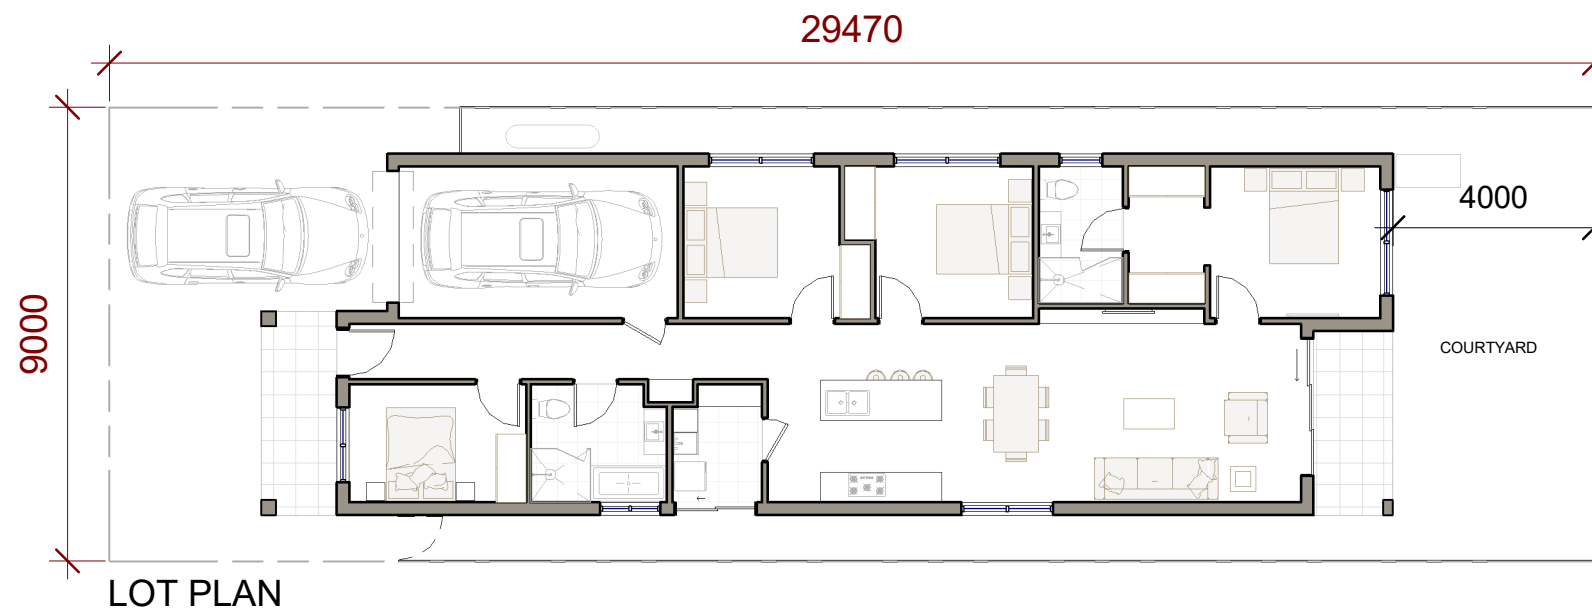

LOT PLAN

STANDARD PLAN

DRIVEWAY WILL FLIP AS PER LOT SELECTED.

**THIS LOT WILL FIT IN - LOTS
18,21,23,27,28,32,33
SALIX CRESCENT**

DISCLAIMER:- Facade Images are for illustrative purposes only. All other features demonstrated in photographs and renderings are optional upgrades to the standard façade and are outside the Bathla group's standard inclusion. External finishes may have colour variations. Internal fixtures, furniture, or any decorative elements shown on the image are not included. Illustrative image shown is not to scale and may differ from the Original plan. Retaining walls as per site levels can be added while construction.

9MT_265 SQMT
STANDARD
4 BEDROOMS

4 2 1 1

SINGLE STOREY SINGLE GARAGE

TOTAL LAND AREA - 266 m² (9 MT X 29.4 MT)

Ground Floor (Incl. Garage, Porch & Patio) 153 m²

Open space (Incl. Back & Front Courtyard) 112 m²

16.5 Squares



DISCLAIMER:- Facade Images are for illustrative purposes only. All other features demonstrated in photographs and renderings are optional upgrades to the standard façade and are outside the Bathla group's standard inclusion. External finishes may have colour variations. Internal fixtures, furniture, or any decorative elements shown on the image are not included. Illustrative image shown is not to scale and may differ from the Original plan. Retaining walls as per site levels can be added while construction.

