

\$644,600

3 2 2



LUCAS 15 WHITLAM

Mandalay Estate

Lot 5623 Howitt Street, Beveridge

Lot Frontage: 12.5m

Lot Depth: 28m

Land Area: 350(m²)

Total House Area: 140.15(m²)

Land Price: \$335,000


Build Price: \$ 309,600

Exp. Title Date: June 2023

Package Structure: 2 Part Contract

Orientation: South

*façade renders are an artist impression only

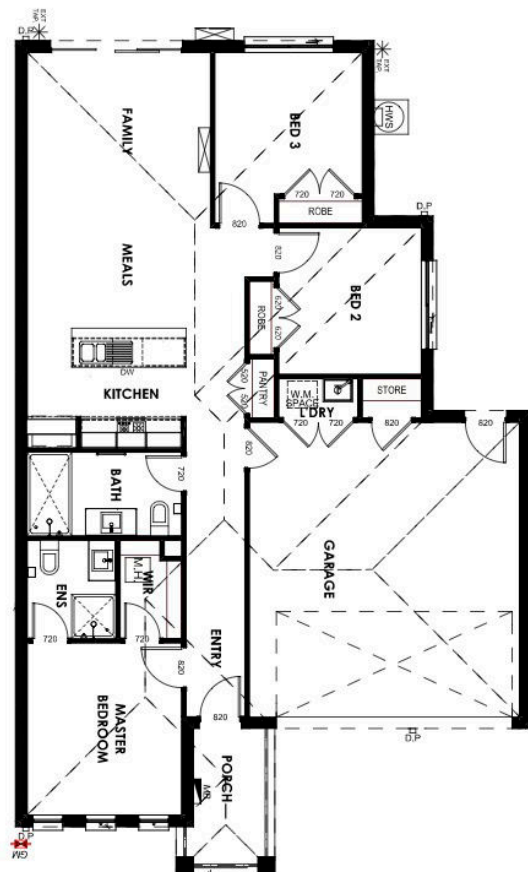

AWARD WINNING BUILDER



BUILDING HOMES FOR OVER 25 YEARS



100% FULL TURNKEY PRICE



LANDSCAPING, FENCING AND DRIVEWAY INCLUDED



2590MM CEILINGS



900MM APPLIANCES




Hermitage Properties Pty Ltd • Unit 2, 4 Corporate Avenue, Rowville Vic 3178

Please refer to the Business Development Manager for floorplans and further product details. Package current as at 01/07/2022. Package price based on standard floorplan, builder's nominated façade and builder's preferred siting. All house and land packages are subject to developer's final approval. Land prices and availability are subject to change without notice. Plans are exclusively owned by Hermitage Properties Pty Ltd and shall not be copied, distributed or altered, without the written permission of Hermitage Properties Pty Ltd. Hermitage Properties Pty Ltd reserves the right to change package details, prices or substitute the make, model and/or type of any of the above products, specifications, inclusions or promotion without notice or obligation. Images are for illustrative purposes only and may not represent standard inclusions. Please refer to final contract documents and final working drawings for exact details.

ROOM SCHEDULE		
LEVELS	DWELLING AREAS	AREAS m ²
GFL	GROUND FLOOR	97.75
GFL	GARAGE	37.15
GFL	PORCH	5.25
		140.15 m ²


LUCAS - HOLT
SCALE 1:100

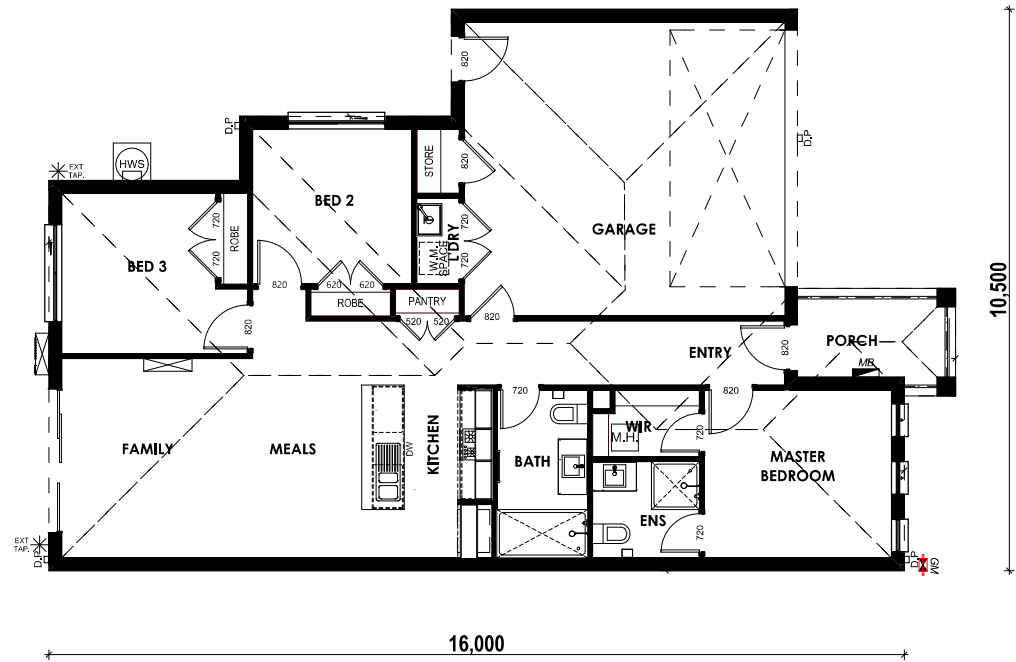

INTERNAL COLOURS



INTERNAL COLOUR SELECTION ALPINE

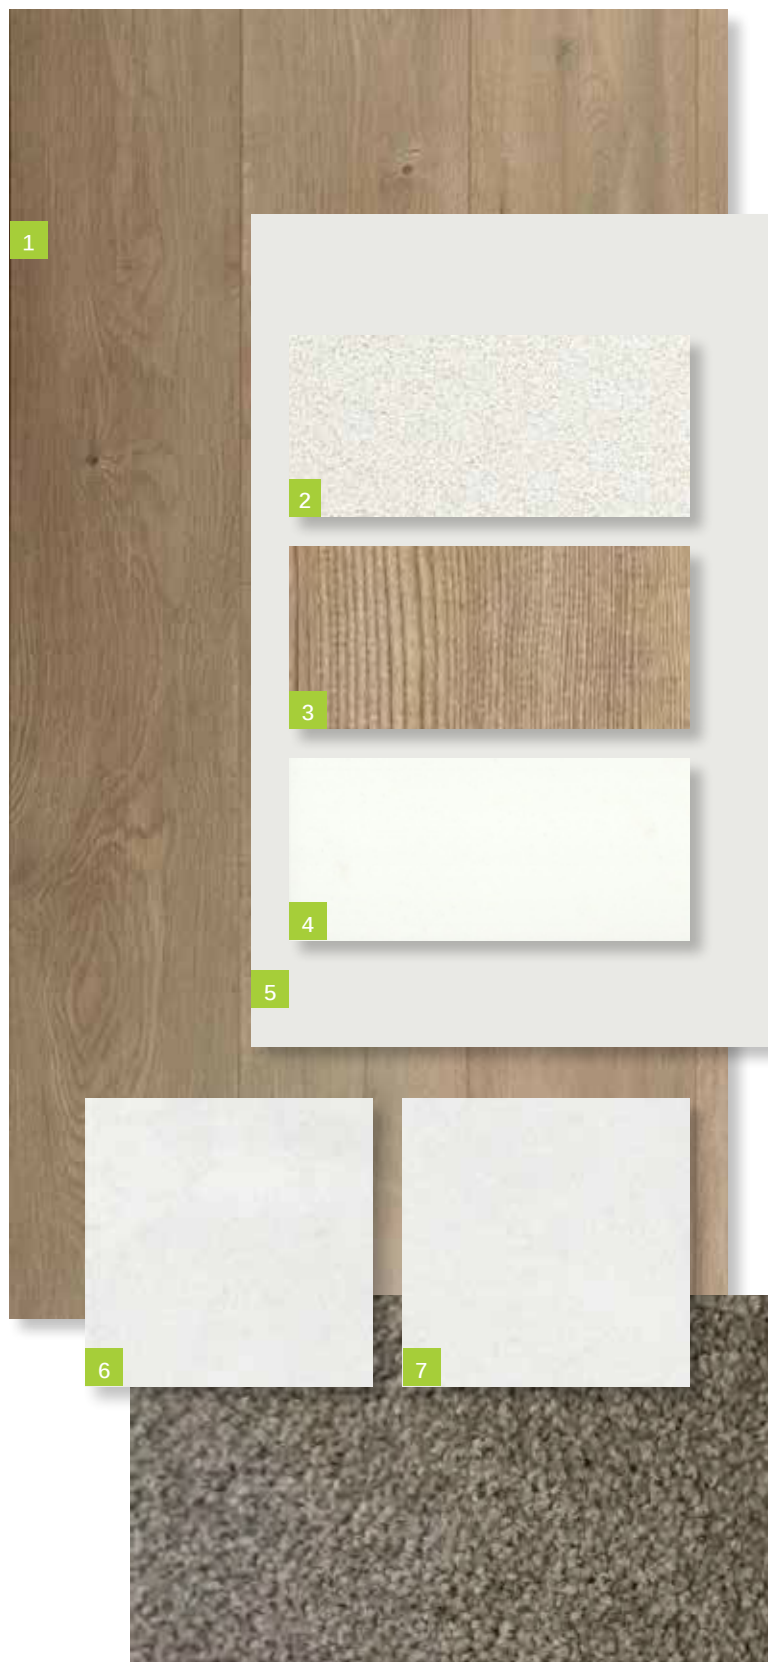

- 1. Timber Laminate Floor**
SURFACES BY HYNES
Colour: Brooklyn – Ridgewood
- 2. Benchtop**
CAESARSTONE
20mm Square Edge
Colour: 3141 Osprey
- 3. Overheads Cabinet**
Cabinet - Base (includes kicker)
FORMICA
Velvet Finish
Square Edge ABS Edging
Colour: Mocha Firewood
- 4. Splashback**
BEAUMONT TILES
Colour: United White Gloss (182174)
Size: 100x300mm
ARDEX
Grout: White
Laid horizontal and stacked
- 5. Walls**
WATTYL
Colour: Feather Dawn 19.40
Finish: Low Sheen
Doors / Woodwork
Finish: Gloss
- 6. Floor Tiles:**
Laundry, Ensuite, Bathroom and WC (inc. shower bases)
BEAUMONT TILES
Colour: Belga White (1204371)
Size: 450x450mm
ARDEX
Grout: Misty Grey
- 7. Ensuite and Bathroom Wall Tiles**
BEAUMONT TILES
Colour: Belga White (1204371)
Size: 450x450mm
ARDEX
Grout: Misty Grey
- 8. Carpet**
ROYAL PARADE
Colour: March
Underlay – 7mm



For detailed home pricing and façade information, please speak to one of our New Home Consultants. * Images on this page may depict fixtures, finishes and features not supplied by Hermitage Homes such as landscaping, external lighting, fencing, driveways etc. External colours are subject to Developer's approval. Images are a representation only and may include upgrades which are not included in standard pricing. Hermitage Homes reserves the right to change or substitute the make, model and/or type of any of the above products, specifications, inclusions or promotion without notice or obligation. Please refer to final contract for exact details. E&OE. Hermitage Homes.

INTERNAL COLOUR SELECTION BASALT




1



2




3

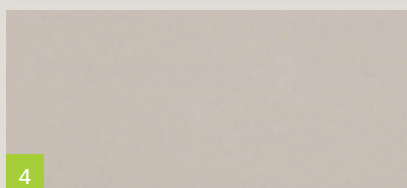


4


5

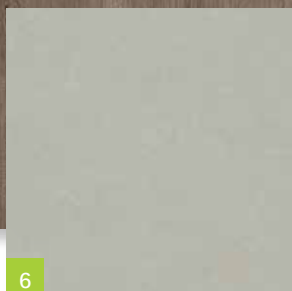

6

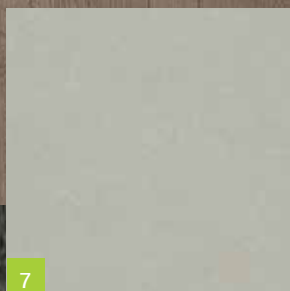

7

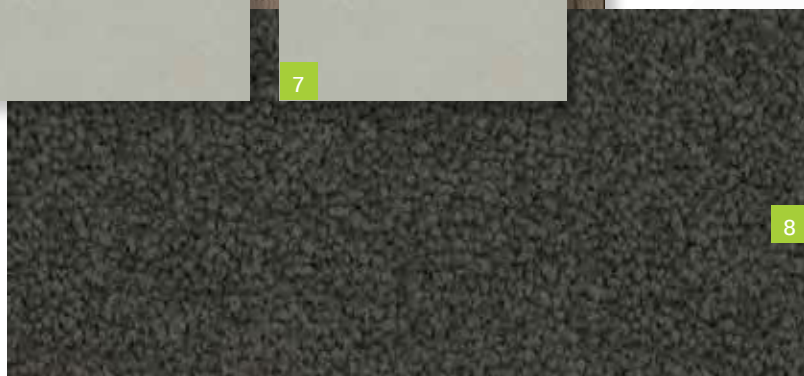

8


- 1. Timber Laminate Floor**
SURFACES BY HYNES
Colour: Brooklyn – Ridgewood
- 2. Benchtop**
CAESARSTONE
20mm Square Edge
Colour: 2040 Urban
- 3. Overheads Cabinet**
Cabinet - Base (includes kicker)
FORMICA
Velour Finish
Square Edge ABS Edging
Colour: Bodega Oak 1009
- 4. Splashback**
BEAUMONT TILES
Colour: United Pumice Gloss (1006457)
Size: 100x300mm
ARDEX
Grout: Misty Grey
Laid horizontal and stacked
- 5. Walls**
WATTYL
Colour: Floral White ½ strength
Finish: Low Sheen
Doors / Woodwork
Finish: Gloss
- 6. Floor Tiles:**
Laundry, Ensuite, Bathroom and WC (inc. shower bases)
BEAUMONT TILES
Colour: Infinite Dark Grey (1223068)
Size: 450x450mm
ARDEX
Grout: Charred Ash
- 7. Ensuite and Bathroom Wall Tiles**
BEAUMONT TILES
Colour: Infinite Dark Grey (1223068)
Size: 450x450mm
ARDEX
Grout: Charred Ash
- 8. Carpet**
ROYAL PARADE
Colour: Urban Grey
Underlay – 7mm





For detailed home pricing and façade information, please speak to one of our New Home Consultants. * Images on this page may depict fixtures, finishes and features not supplied by Hermitage Homes such as landscaping, external lighting, fencing, driveways etc. External colours are subject to Developer's approval. Images are a representation only and may include upgrades which are not included in standard pricing. Hermitage Homes reserves the right to change or substitute the make, model and/or type of any of the above products, specifications, inclusions or promotion without notice or obligation. Please refer to final contract for exact details. E&OE. Hermitage Homes.

INTERNAL COLOUR SELECTION IVORY

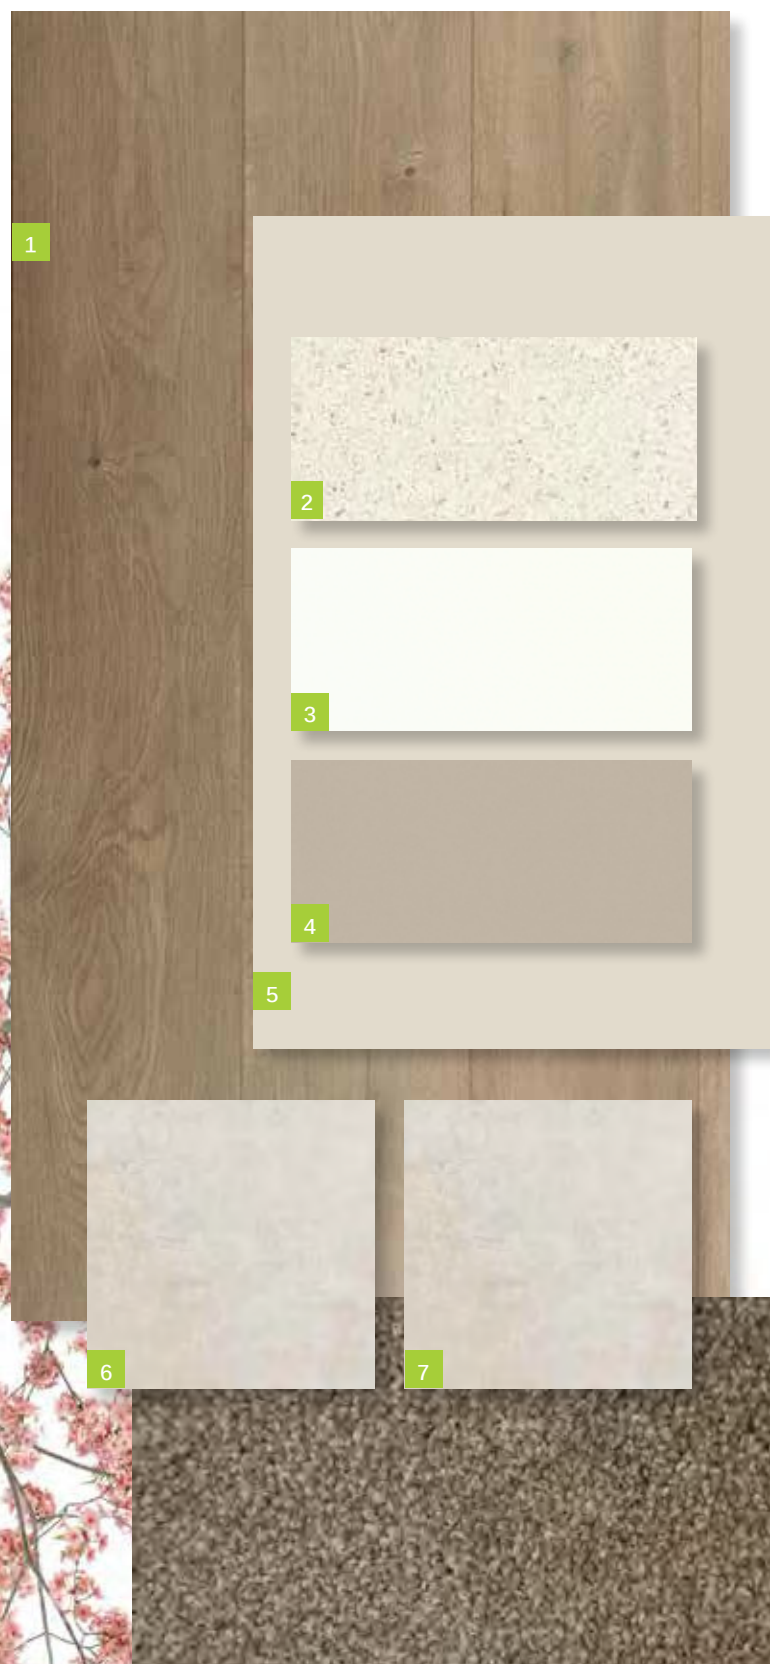


1. **Timber Laminate Floor**
SURFACES BY HYNES
Colour: Brooklyn – Ridgewood
2. **Benchtop**
CAESARSTONE
20mm Square Edge
Colour: 6141 Ocean Foam
3. **Overheads Cabinet**
Cabinet - Base (includes kicker)
FORMICA
WAW Velour Finish
Square Edge ABS Edging
Colour: Warm White
4. **Splashback**
BEAUMONT TILES
Colour: United Ash Latte Gloss (182055)
Size: 100x300mm
ARDEX
Grout: Travertine
Laid horizontal and stacked
5. **Walls**
WATTYL
Colour: Grand Piano 1/4 A204
Finish: Low Sheen
Doors / Woodwork
Finish: Gloss
6. **Floor Tiles:**
Laundry, Ensuite, Bathroom and WC (inc. shower bases)
BEAUMONT TILES
Colour: Belga Ivory (79934)
Size: 450x450mm
ARDEX
Grout: Misty Grey
7. **Ensuite and Bathroom Wall Tiles**
BEAUMONT TILES
Colour: Belga Ivory (79934))
Size: 450x450mm
ARDEX
Grout: Misty Grey
8. **Carpet**
ROYAL PARADE
Colour: Hazelnut
Underlay – 7mm



For detailed home pricing and façade information, please speak to one of our New Home Consultants. * Images on this page may depict fixtures, finishes and features not supplied by Hermitage Homes such as landscaping, external lighting, fencing, driveways etc. External colours are subject to Developer's approval. Images are a representation only and may include upgrades which are not included in standard pricing. Hermitage Homes reserves the right to change or substitute the make, model and/or type of any of the above products, specifications, inclusions or promotion without notice or obligation. Please refer to final contract for exact details. E&OE. Hermitage Homes.

INTERNAL COLOUR SELECTION STORM

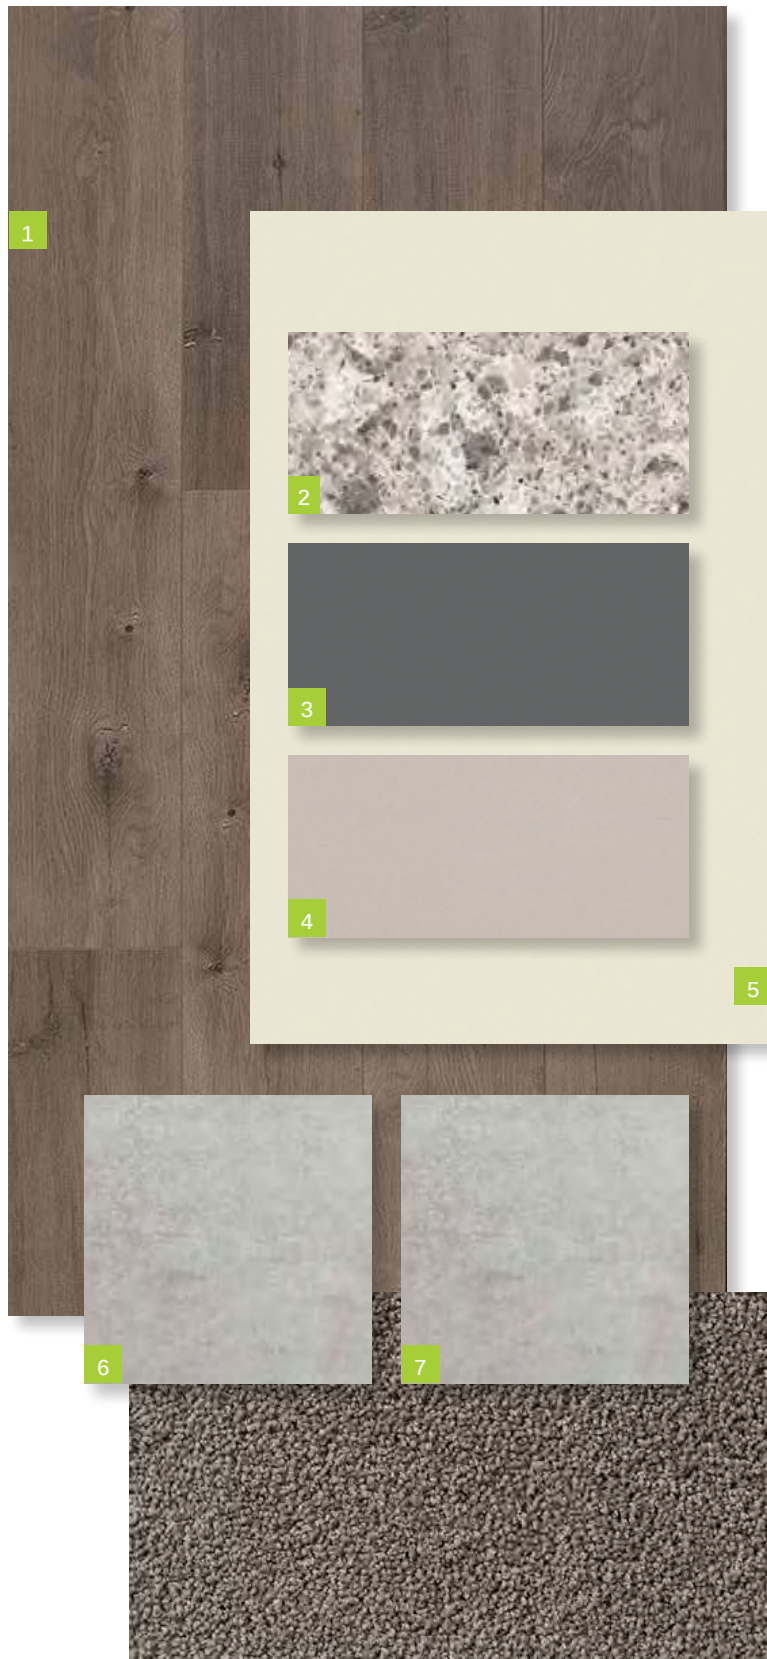

1. **Timber Laminate Floor**
SURFACES BY HYNES
Colour: Brooklyn - Newtown
2. **Benchtop**
CAESARSTONE
20mm Square Edge
Colour: 6270 Atlantic Salt
3. **Overheads Cabinet**
Cabinet - Base (includes kicker)
FORMICA
Velvet Finish
Square Edge ABS Edging
Colour: Storm S2
4. **Splashback**
BEAUMONT TILES
Colour: United Pumice Gloss (1006457)
Size: 100x300mm
ARDEX
Grout: Misty Grey
Laid horizontal and stacked
5. **Walls**
WATTYL
Colour: White Smoke T15 3.6
Finish: Low Sheen
Doors / Woodwork
Finish: Gloss
6. **Floor Tiles:**
Laundry, Ensuite, Bathroom and WC (inc. shower bases)
BEAUMONT TILES
Colour: Belga Grey (79931)
Size: 450x450mm
ARDEX
Grout: Magellan Grey
7. **Ensuite and Bathroom Wall Tiles**
BEAUMONT TILES
Colour: Belga
Size: 450x45
ARDEX
Grout: Magellan Grey
8. **Carpet**
GOTHAM
Colour: Bird
Underlay –





For detailed home pricing and façade information, please speak to one of our New Home Consultants. * Images on this page may depict fixtures, finishes and features not supplied by Hermitage Homes such as landscaping, external lighting, fencing, driveways etc. External colours are subject to Developer's approval. Images are a representation only and may include upgrades which are not included in standard pricing. Hermitage Homes reserves the right to change or substitute the make, model and/or type of any of the above products, specifications, inclusions or promotion without notice or obligation. Please refer to final contract for exact details. E OE. Hermitage Homes.

INCLUSIONS





EXTERNAL

SITE COSTS

- Fixed Price Site Costs including Rock Excavation

EXTERNAL ITEMS

- Concrete Roof Tiles as per colour document **1**
- Colorbond Fascia, Gutter and Downpipes **2**
- Bricks as per colour document **3**
- Natural colour Mortar with Rolled joints
- Brickwork above Windows to front Facade only
- Painted Infills above Garage Door and all Windows and Doors to sides and rear
- Plaster Ceiling to Porch and Outdoor Living (if applicable)
- Two part Termite Treatment
- Colour Through Concrete Driveway and Path to Porch **4**
- Letterbox (with numbers)

GARAGE

- Colorbond Sectional Panelift Garage Door with Motor and 2No. Remote Controls **5**
- Weatherproof Door to Rear of Garage (plan specific)
- Flush Panel Garage/House Access Door (plan specific)
- Concrete Floor

DOORS - EXTERNAL

- Feature 2040mm high x 820mm wide Front Entry Door with Clear Glazing
- Double Cylinder Deadbolt to Front Entry
- Entrance set to all external Hinged Doors and Garage/House Access Door (plan specific)



Natural colour mortar with rolled joints



2040mm high x 820mm wide front entry door and entrance set



For detailed home pricing and façade information, please speak to one of our New Home Consultants. * Images on this page may depict fixtures, finishes and features not supplied by Hermitage Homes such as landscaping, external lighting, fencing, driveways etc. External colours are subject to Developer's approval. Images are a representation only and may include upgrades which are not included in standard pricing. Hermitage Homes reserves the right to change or substitute the make, model and/or type of any of the above products, specifications, inclusions or promotion without notice or obligation. Please refer to final contract for exact details. E OE. Hermitage Homes.

KITCHEN



- 900mm Stainless Steel Upright Cooker and Canopy Rangehood
- Stainless Steel Dishwasher
- 20mm Caesarstone Benchtops with 20mm Square Edge
- Laminate Base Cabinets
- Laminate Overhead Cabinets with Bulkhead above
- Stainless Steel Double Bowl Sink
- Mixer Tap
- Tiled Splashback
- 4No. Melamine Shelves to Pantry



Cabinet handles

Domain
Quality Appliances for Everyday Living



Stainless Steel Dishwasher



900mm Stainless Steel Upright Cooker



900mm Stainless Steel Canopy Rangehood



Mixer Tap



Stainless Steel Double Bowl Sink



20mm Caesarstone Benchtops with 20mm Square Edge

For detailed home pricing and façade information, please speak to one of our New Home Consultants. * Images on this page may depict fixtures, finishes and features not supplied by Hermitage Homes such as landscaping, external lighting, fencing, driveways etc. External colours are subject to Developer's approval. Images are a representation only and may include upgrades which are not included in standard pricing. Hermitage Homes reserves the right to change or substitute the make, model and/or type of any of the above products, specifications, inclusions or promotion without notice or obligation. Please refer to final contract for exact details. E OE. Hermitage Homes.



INTERNAL

INTERNAL ITEMS

- Engineered waffle Slab
- Pine Wall Frames and Roof Trusses
- 2590mm Ceiling height to Single Storey **6**
- 2590mm Ceiling height to Ground Floor and 2440mm to First Floor of a Double Storey
- Plasterboard Walls, Ceilings and Cornice
- 67mm Single Bevel Architrave and Skirting
- 75mm Scotia Cornice
- 1No. Melamine shelf with 1No. Hanging Rail to Bedroom Robes

DOORS - INTERNAL

- 2040mm high Flush Panel Doors throughout **7**
- Lever Door Handles

WINDOWS


- Obscure Glazing to Ensuite, Bathroom and WC
- Aluminium Sliding Windows (unless otherwise nominated)
- Window Locks to all openable Windows (keyed alike)
- Venetians to Front Windows, Roller Blinds to remaining Clear Glazed Windows (excluding stairwell) and Sliding Doors

PAINTING

- 3No. Coat Paint system throughout **8**
- Gloss Enamel Paint to Architrave and Skirting

FLYSCREEN / SECURITY DOORS

- Flyscreens to all openable Windows
- Barrier Doors to all Sliding Doors

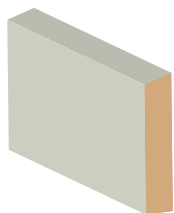

67mm single bevel architrave and skirting



Internal lever door handles



75mm scotia cornice

For detailed home pricing and façade information, please speak to one of our New Home Consultants. * Images on this page may depict fixtures, finishes and features not supplied by Hermitage Homes such as landscaping, external lighting, fencing, driveways etc. External colours are subject to Developer's approval. Images are a representation only and may include upgrades which are not included in standard pricing. Hermitage Homes reserves the right to change or substitute the make, model and/or type of any of the above products, specifications, inclusions or promotion without notice or obligation. Please refer to final contract for exact details. E OE. Hermitage Homes.



BATHROOM

BATHROOM

- Vanity Basin
- Acrylic Bath
- 20mm Caesarstone Benchtops with 20mm Square Edge
- Laminate Base Cabinets
- Semi-Framed Shower Screen
- Tiled Shower base
- Polished edge Mirror to full width of Vanity
- Mixer Tap
- Single Towel Rail
- Privacy Lock

WC / POWDER ROOM

- Toilet Suite
- Toilet Roll Holder
- Privacy Lock

ENSUITE

- Vanity Basin
- 20mm Caesarstone Benchtops with 20mm Square Edge
- Laminate Base Cabinets
- Semi-Framed Shower Screen
- Tiled Shower base
- Polished edge Mirror to full width of Vanity
- Mixer Tap
- Single Towel Rail
- Toilet Suite
- Toilet Roll Holder
- Privacy Lock

LAUNDRY

- Laundry Trough and Cabinet
- Mixer Tap
- Tiles to Splashback



For detailed home pricing and façade information, please speak to one of our New Home Consultants. * Images on this page may depict fixtures, finishes and features not supplied by Hermitage Homes such as landscaping, external lighting, fencing, driveways etc. External colours are subject to Developer's approval. Images are a representation only and may include upgrades which are not included in standard pricing. Hermitage Homes reserves the right to change or substitute the make, model and/or type of any of the above products, specifications, inclusions or promotion without notice or obligation. Please refer to final contract for exact details. E OE. Hermitage Homes.



Shower straight arm



Bath outlet



Laundry mixer tap



Shower mixer tap



Acrylic Bath



Laundry trough and cabinet



Single towel rail



Basin mixer tap



Toilet roll holder



Semi-framed shower screen



Vanity basin



Toilet Suite

For detailed home pricing and façade information, please speak to one of our New Home Consultants. * Images on this page may depict fixtures, finishes and features not supplied by Hermitage Homes such as landscaping, external lighting, fencing, driveways etc. External colours are subject to Developer's approval. Images are a representation only and may include upgrades which are not included in standard pricing. Hermitage Homes reserves the right to change or substitute the make, model and/or type of any of the above products, specifications, inclusions or promotion without notice or obligation. Please refer to final contract for exact details. E OE. Hermitage Homes.

INTERNAL



HEATING / COOLING

- Gas Ducted Heating **9**
- 1No. Split System Air Conditioner to main Living area on a Single Storey
- 1No. Split System Air Conditioner to main Living area and 1No. to Master Bedroom on a Double Storey (2No. Total)

ELECTRICAL

- Double Power Points throughout **10**
- LED Downlights throughout **11**
- Single weatherproof LED Flood Light with Sensor outside Laundry
- Hardwired Smoke Detectors with battery backup
- 2No. TV /Points **12**
- 1No. TV Antenna (estate specific)
- 2No. Phone Points

ENERGY EFFICIENCY


- 6 Star Energy Rating
- Solar Hot Water Service with Gas Booster
- Insulation to Walls and Ceilings
- Self-sealing Exhaust Fans Positioned above all Showers
- External venting to all exhaust fans and rangehoods

LANDSCAPING

- Combination of Turf, Plants, Mulch and Toppings to Front and Rear Yards
- Irrigation Connected to Two Garden Taps with Timers
- Compacted Paths around Perimeter of House
- Timber Fencing, including Wing Fence and Gate, to all Boundaries
- Nature Strips Levelled and Seeded
- Clothesline

For detailed home pricing and façade information, please speak to one of our New Home Consultants. * Images on this page may depict fixtures, finishes and features not supplied by Hermitage Homes such as landscaping, external lighting, fencing, driveways etc. External colours are subject to Developer's approval. Images are a representation only and may include upgrades which are not included in standard pricing. Hermitage Homes reserves the right to change or substitute the make, model and/or type of any of the above products, specifications, inclusions or promotion without notice or obligation. Please refer to final contract for exact details. E OE. Hermitage Homes.

SURFACES AND FINISHES

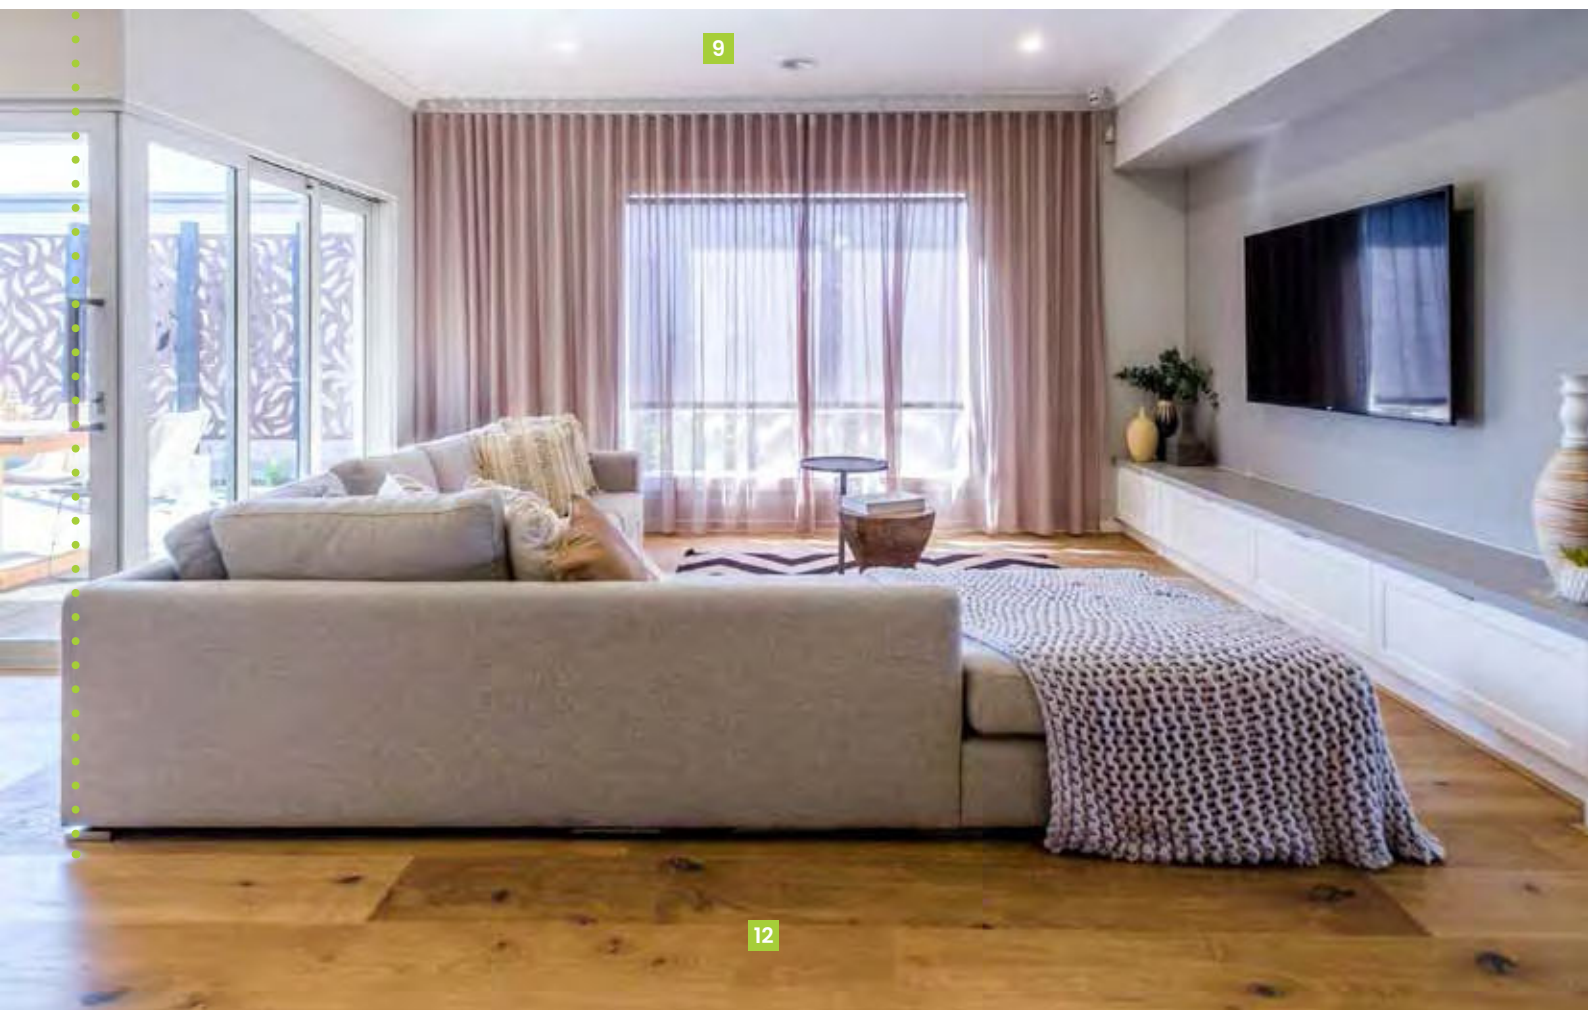

12

FLOOR COVERINGS

- Tiles to Wet Areas, Timber laminate to Entry and Living areas connected to the Kitchen (as per standard house plan) **12**
- Carpet to remainder of House (as per standard house plan) **13**

GENERAL

- Fixed Price Contract
- All Permits as Required by Building Regulations
- Survey and Drafting Plans
- Design Guidelines Fixed
- Engineer Designed Slab/Foundations
- All Service Connections (excluding consumer account opening and fibre optic connection if applicable)
- Independent Quality Inspections
- Full House Clean on Completion
- 3 Month Maintenance period
- Home Owners Warranty
- 10 Year Structural Warranty

For detailed home pricing and façade information, please speak to one of our New Home Consultants. * Images on this page may depict fixtures, finishes and features not supplied by Hermitage Homes such as landscaping, external lighting, fencing, driveways etc. External colours are subject to Developer's approval. Images are a representation only and may include upgrades which are not included in standard pricing. Hermitage Homes reserves the right to change or substitute the make, model and/or type of any of the above products, specifications, inclusions or promotion without notice or obligation. Please refer to final contract for exact details. E OE. Hermitage Homes.