


LEGEND

	SITE BOUNDARY
	FUTURE WORKS
	EXISTING CONTOUR
	PROPOSED CONTOUR
	BATTER
	RETAINING WALL TO FUTURE DETAIL
	K&G KERB AND GUTTER REFER CAMDEN COUNCIL STANDARD DRAWING SD02 FOR DETAIL
	RK&G ROLL KERB AND GUTTER REFER CAMDEN COUNCIL STANDARD DRAWING SD02 FOR DETAIL
	FK FLUSH KERB REFER CAMDEN COUNCIL STANDARD DRAWING SD02 FOR DETAIL
	MK MOUNTABLE KERB REFER CAMDEN COUNCIL STANDARD DRAWING SD02 FOR DETAIL
	MK MOUNTABLE KERB REFER CAMDEN COUNCIL STANDARD DRAWING SD02 FOR DETAIL
	DD DISH DRAIN REFER CAMDEN COUNCIL STANDARD DRAWING SD02 FOR DETAIL
	Kerb Ramp REFER CAMDEN COUNCIL STANDARD DRAWING SD03 FOR DETAIL
	STERILISED LOT FOR TEMPORARY TURNING HEAD REFER DRG. C22.01 FOR DETAIL
	FINISHED LEVEL
	INVERT LEVEL
	SWALE DRAIN
	TEMPORARY DRAINAGE CHANNEL
	PIPE SIZE
	STORMWATER DRAINAGE LINE FLOW DIRECTION
	STORMWATER LINE/PIT NUMBER
	KERB INLET PIT
	SURFACE INLET PIT/JUNCTION PIT
	HEADWALL

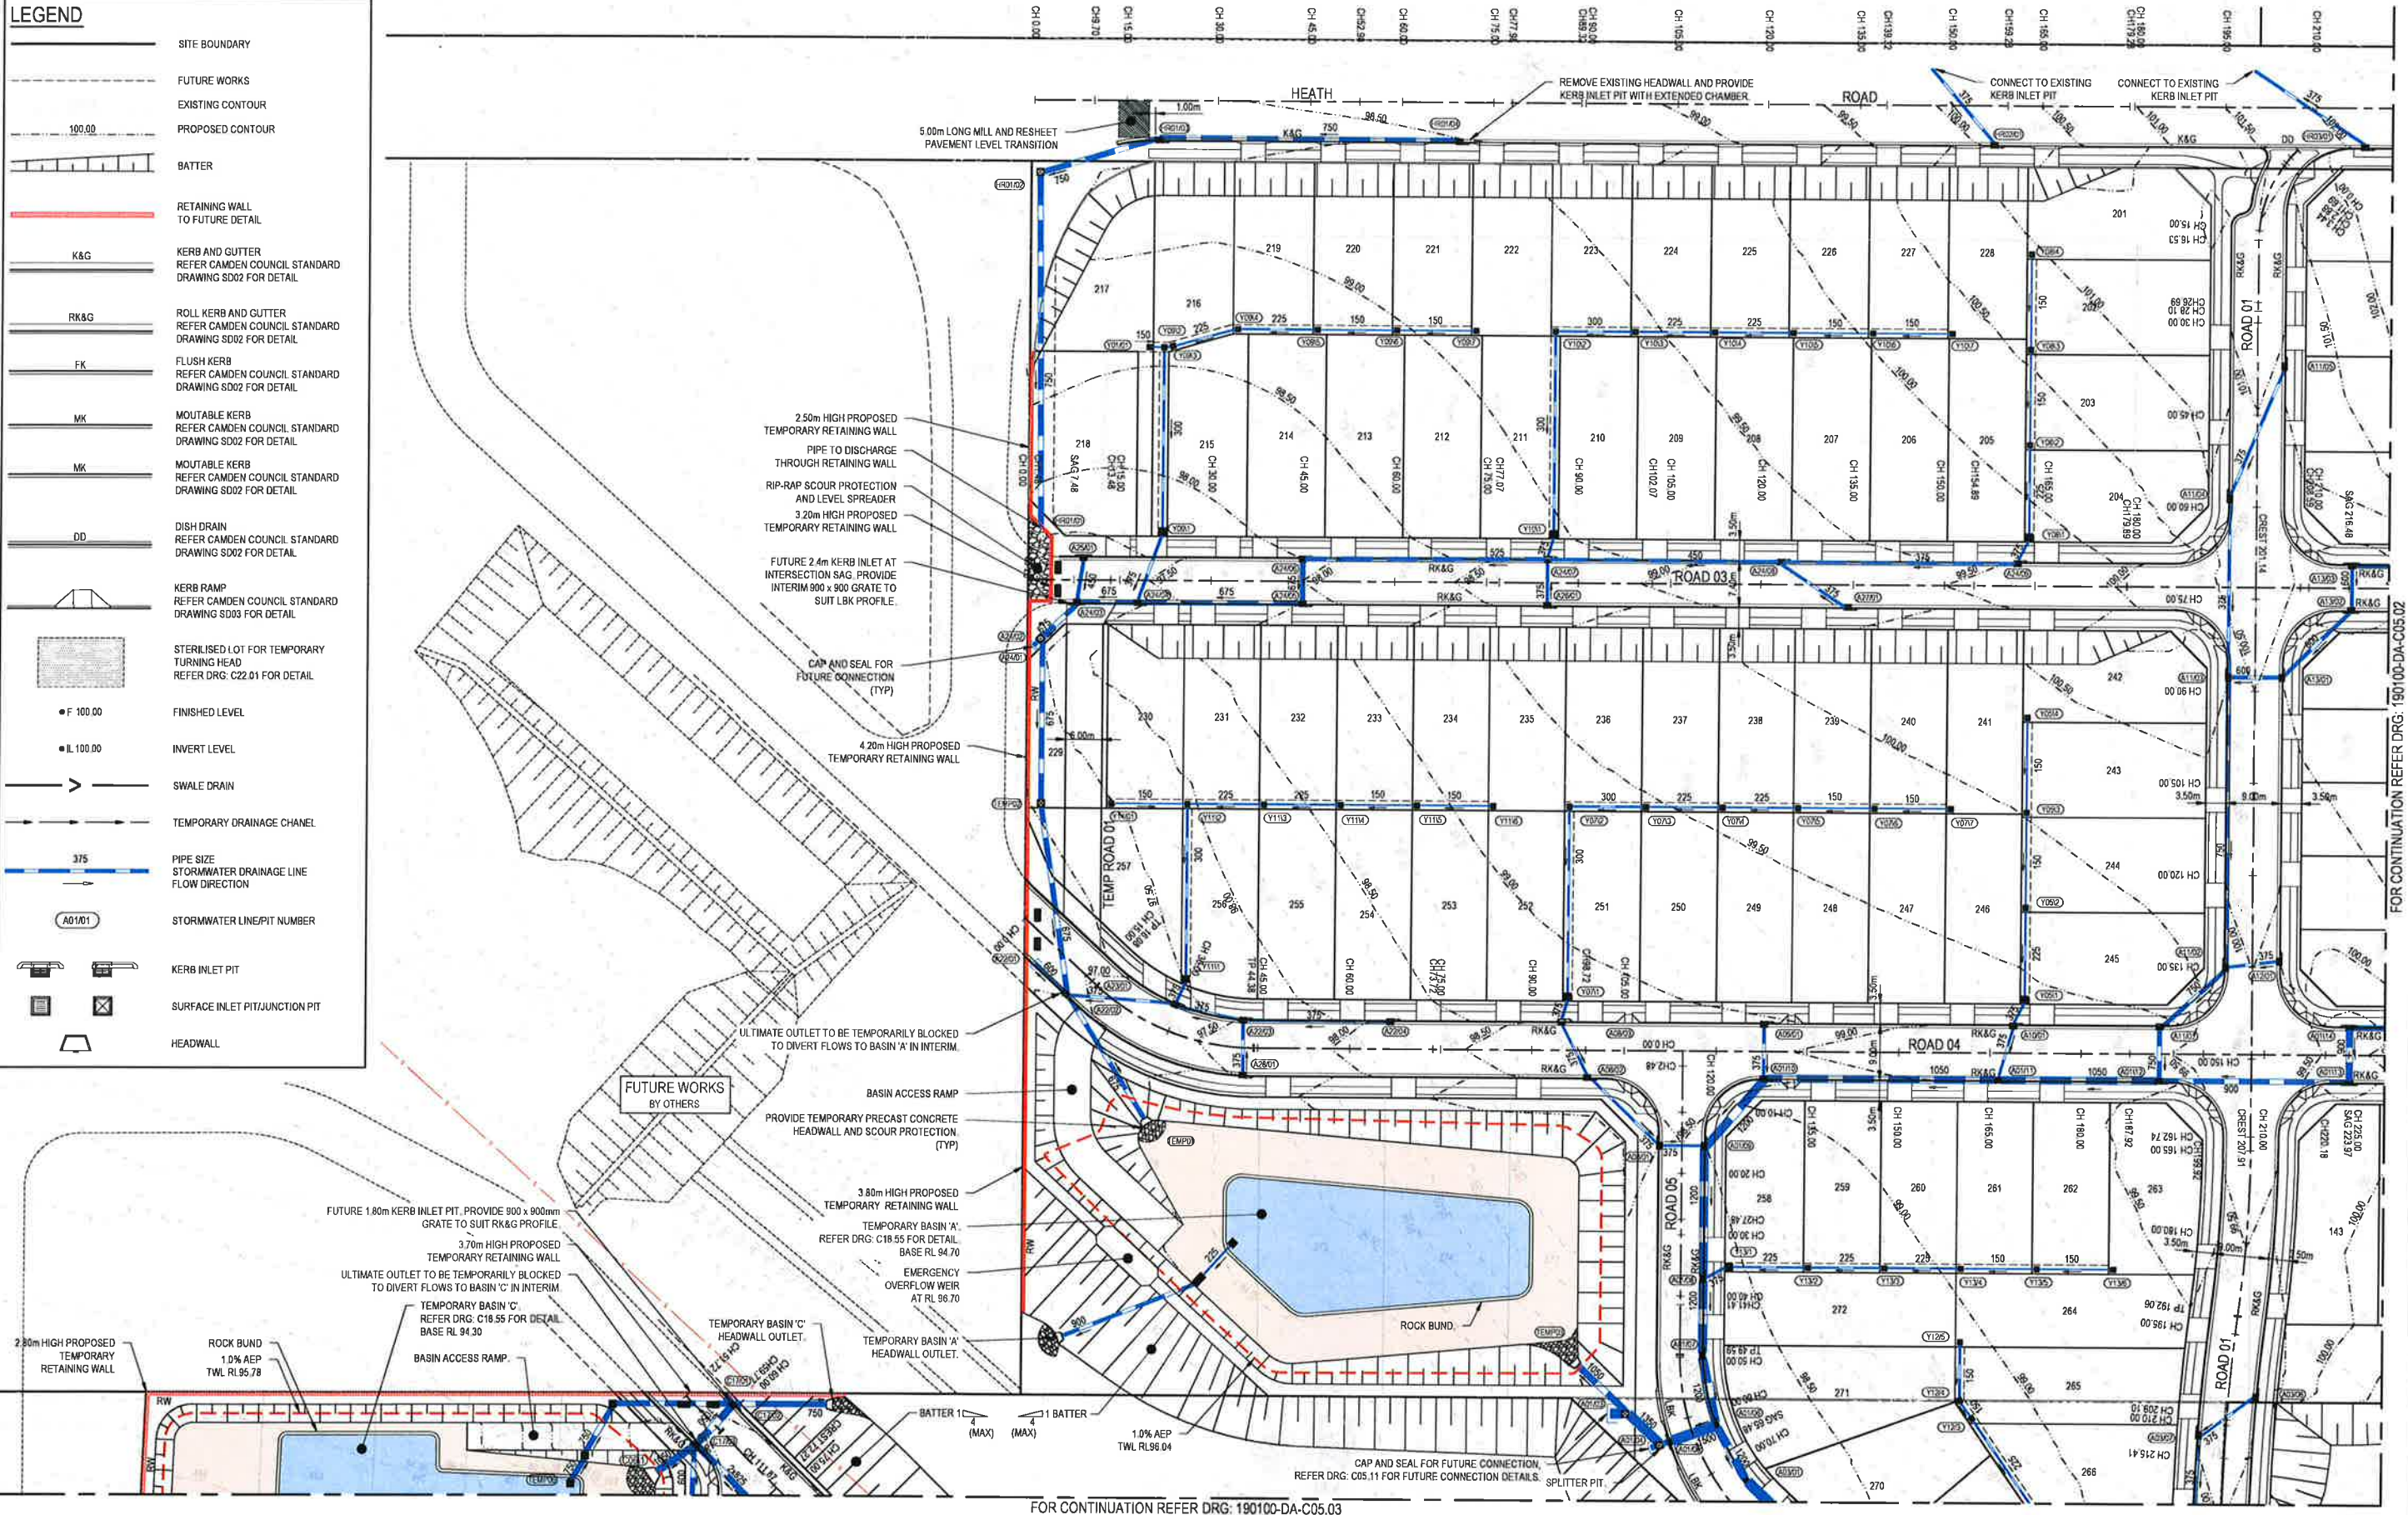

FOR CONTINUATION REFER DRG: 190100-DA-C05.03

REV	DATE	DESCRIPTION	DRN	DES	VERIF	APPRO
3	17/01/2022	RE-ISSUED FOR DEVELOPMENT APPLICATION	GJI	JL	MKH	MKH
2	23/12/2021	RE-ISSUED FOR DEVELOPMENT APPLICATION	BM	JL	MKH	MKH
1	29/07/2021	ISSUED FOR DEVELOPMENT APPLICATION	CB	SH	MKH	MKH



Scale: 0 10 20 30 40 50m
SCALE 1:500 @A1

North

The copyright of this drawing remains with Ensipire Solutions Pty Ltd and must not be copied wholly or in part without the permission of Ensipire Solutions Pty Ltd.

ensipire

Ensipire Solutions Pty Ltd
205/275 Alfred Street N, North Sydney NSW 2060
ABN: 71 624 801 680
Phone: 02 9922 6135

Project
21-49 HEATH ROAD AND
26-52 PARK ROAD, LEPPINGTON
CIVIL ENGINEERING WORKS


Title
PHASE 1
SITEWORKS AND STORMWATER MANAGEMENT PLAN
SHEET 01

Scale: 1:500
Date: 29/07/2021
Size: A1
Datum: MGA2020

Status
FOR APPROVAL
NOT TO BE USED FOR CONSTRUCTION

Project Number/Drawing Number
190100-DA-C05.01

Revision
3

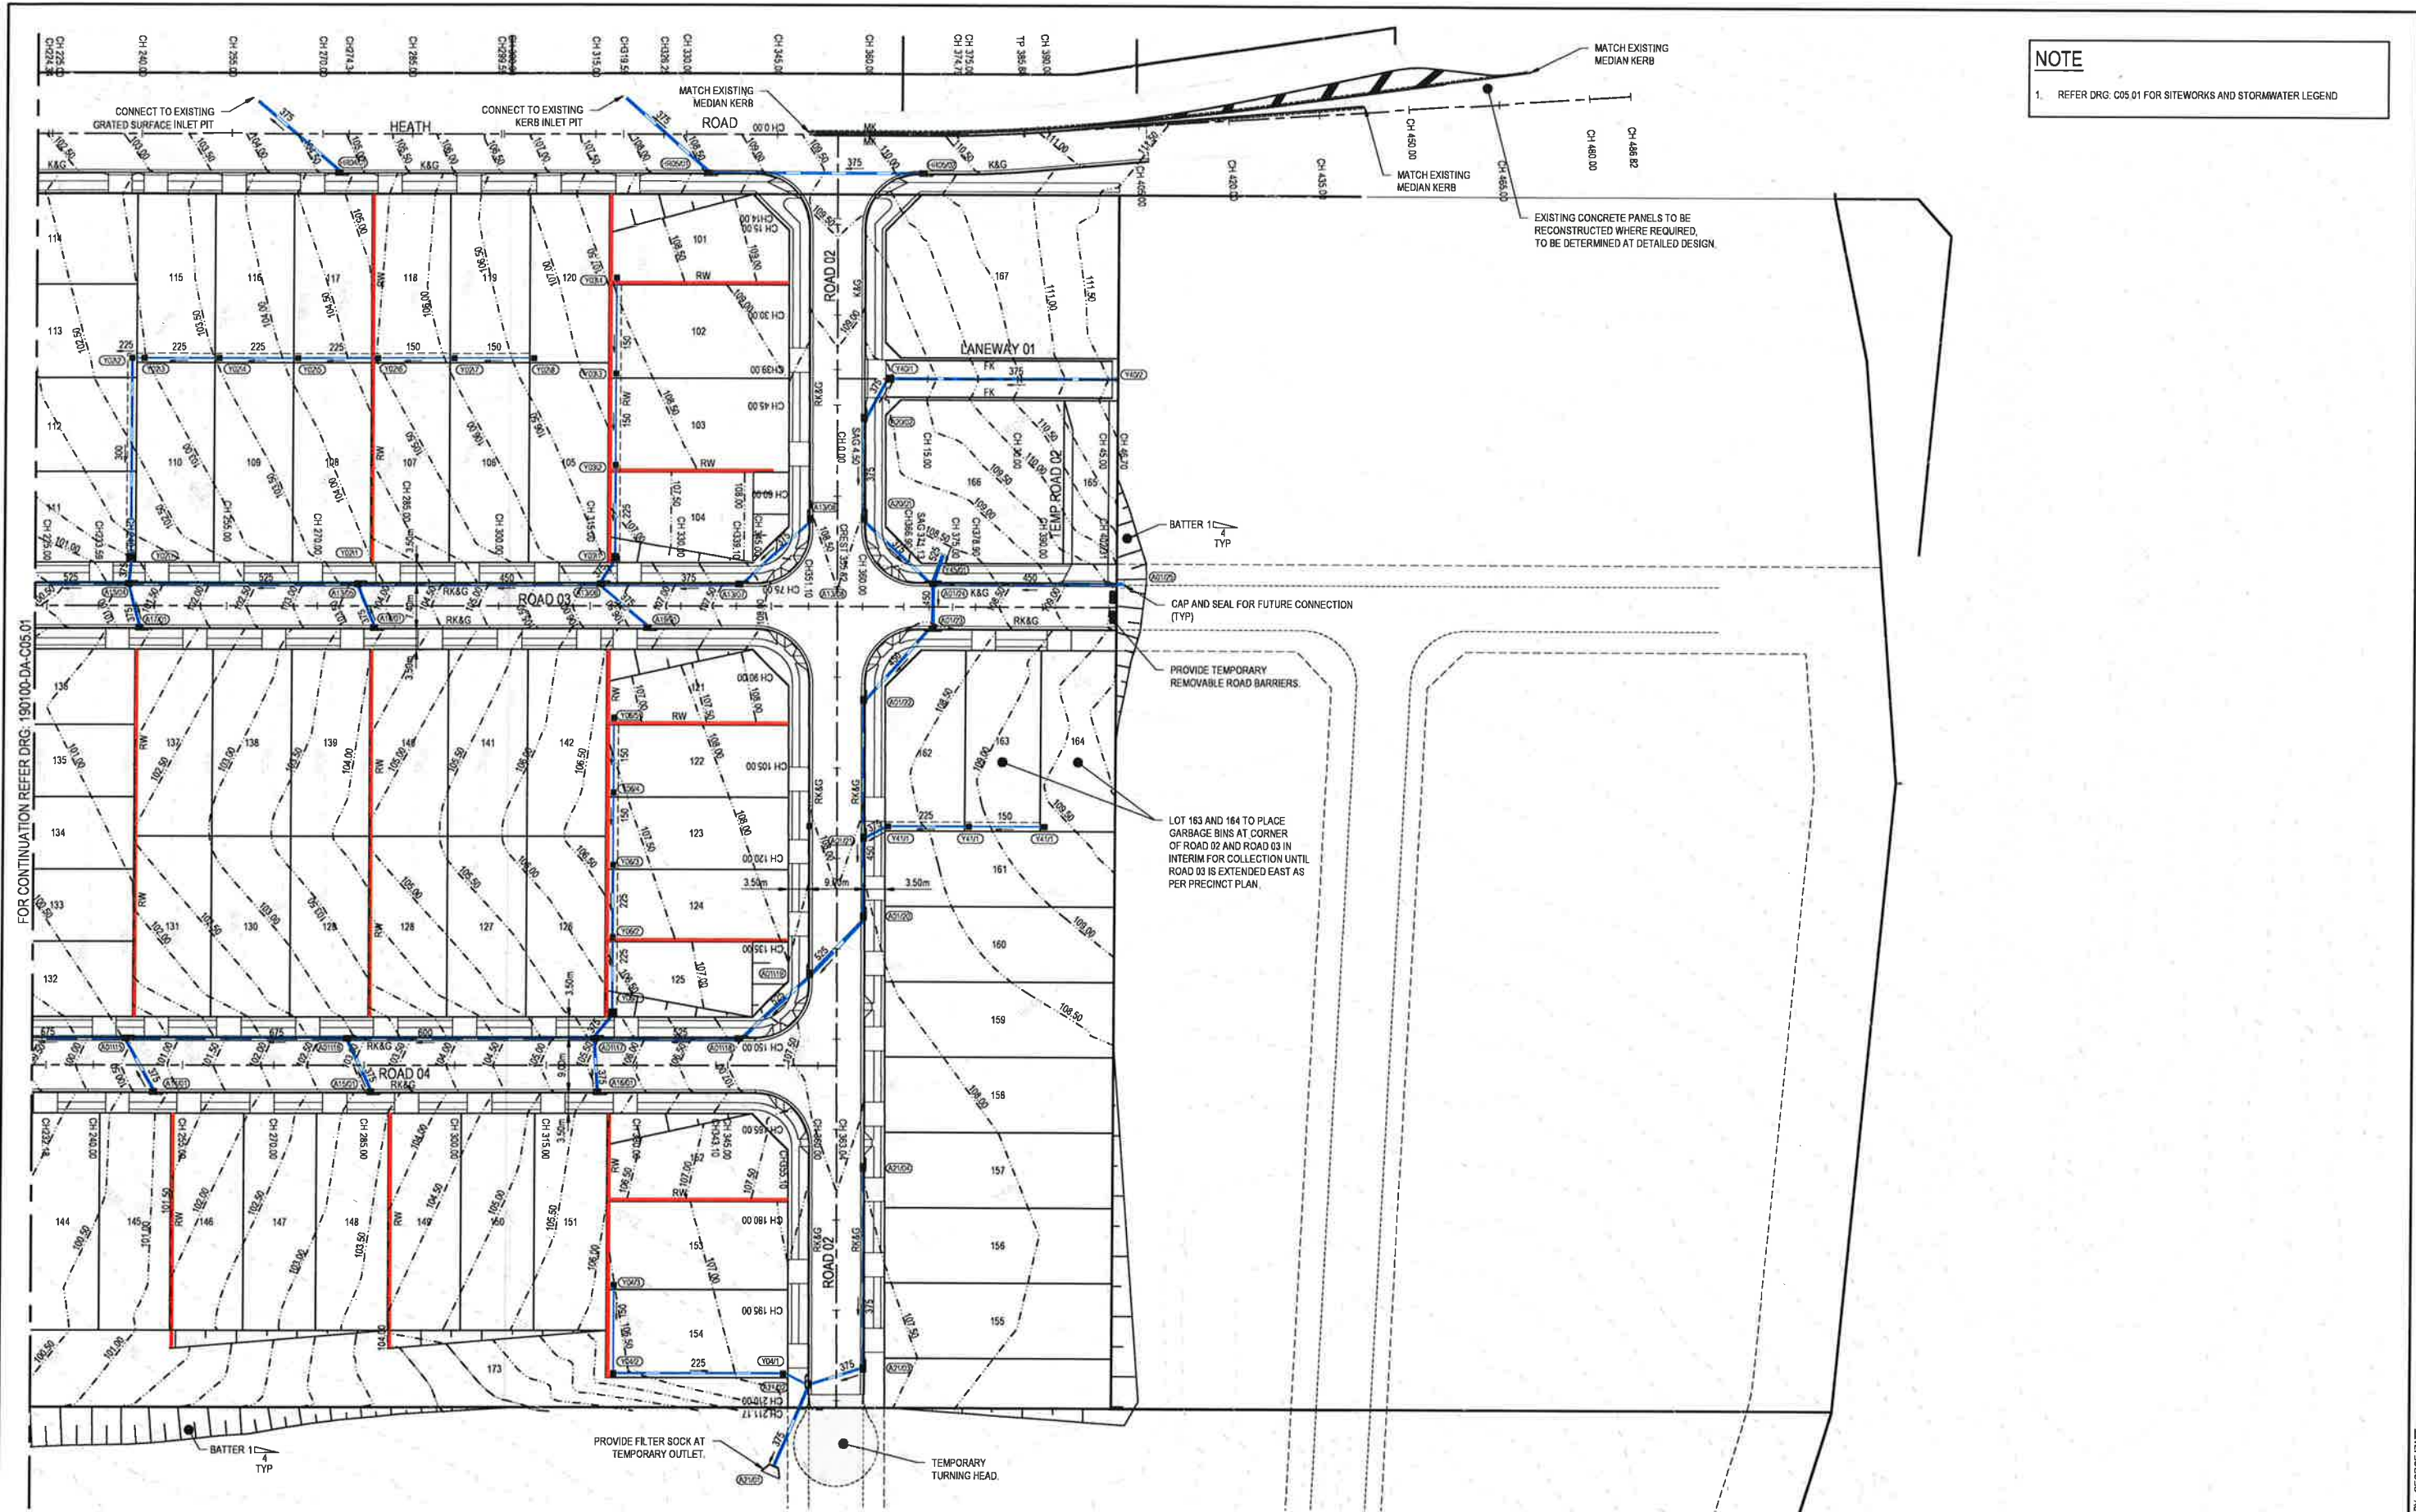

NOTE
1. REFER DRG. C05.01 FOR SITEWORKS AND STORMWATER LEGEND

FOR CONTINUATION REFER DRG. 190100-DA-C05.01

REV	DATE	DESCRIPTION	DRN	DES	VERIF	APPD
3	17/01/2022	RE-ISSUED FOR DEVELOPMENT APPLICATION	GJI	JL	MKH	MKH
2	23/12/2021	RE-ISSUED FOR DEVELOPMENT APPLICATION	BM	JL	MKH	MKH
1	28/07/2021	ISSUED FOR DEVELOPMENT APPLICATION	CB	SH	MKH	

Client



Scale



SCALE 1:500 @A1

The copyright of this drawing remains with Ensfire Solutions Pty Ltd and must not be copied wholly or in part without the permission of Ensfire Solutions Pty Ltd.

North





Ensfire Solutions Pty Ltd
205/275 Alfred Street N, North Sydney NSW 2060
ABN: 71 624 801 690
Phone: 02 9922 6135

Project
21-49 HEATH ROAD AND
26-52 PARK ROAD, LEPPINGTON
CIVIL ENGINEERING WORKS

Title
PHASE 1
SITEWORKS AND STORMWATER MANAGEMENT PLAN
SHEET 02


Scale 1:500	Status FOR APPROVAL NOT TO BE USED FOR CONSTRUCTION
Date 29/07/2021	Project Number/Drawing Number 190100-DA-C05.02
Size A1 MGA2020	Revision 3

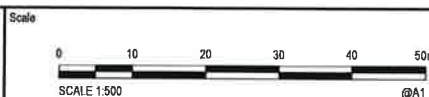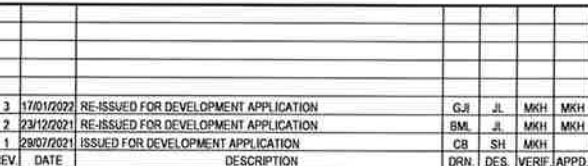

Project	21-49 HEATH ROAD AND 26-52 PARK ROAD, LEPPINGTON CIVIL ENGINEERING WORKS
Title	PHASE 1 SITEWORKS AND STORMWATER SHEET 03

Project Number/Drawing Number
190100-DA-C05.03



FOR CONTINUATION REFER DRG: 190100-DA-C05.03

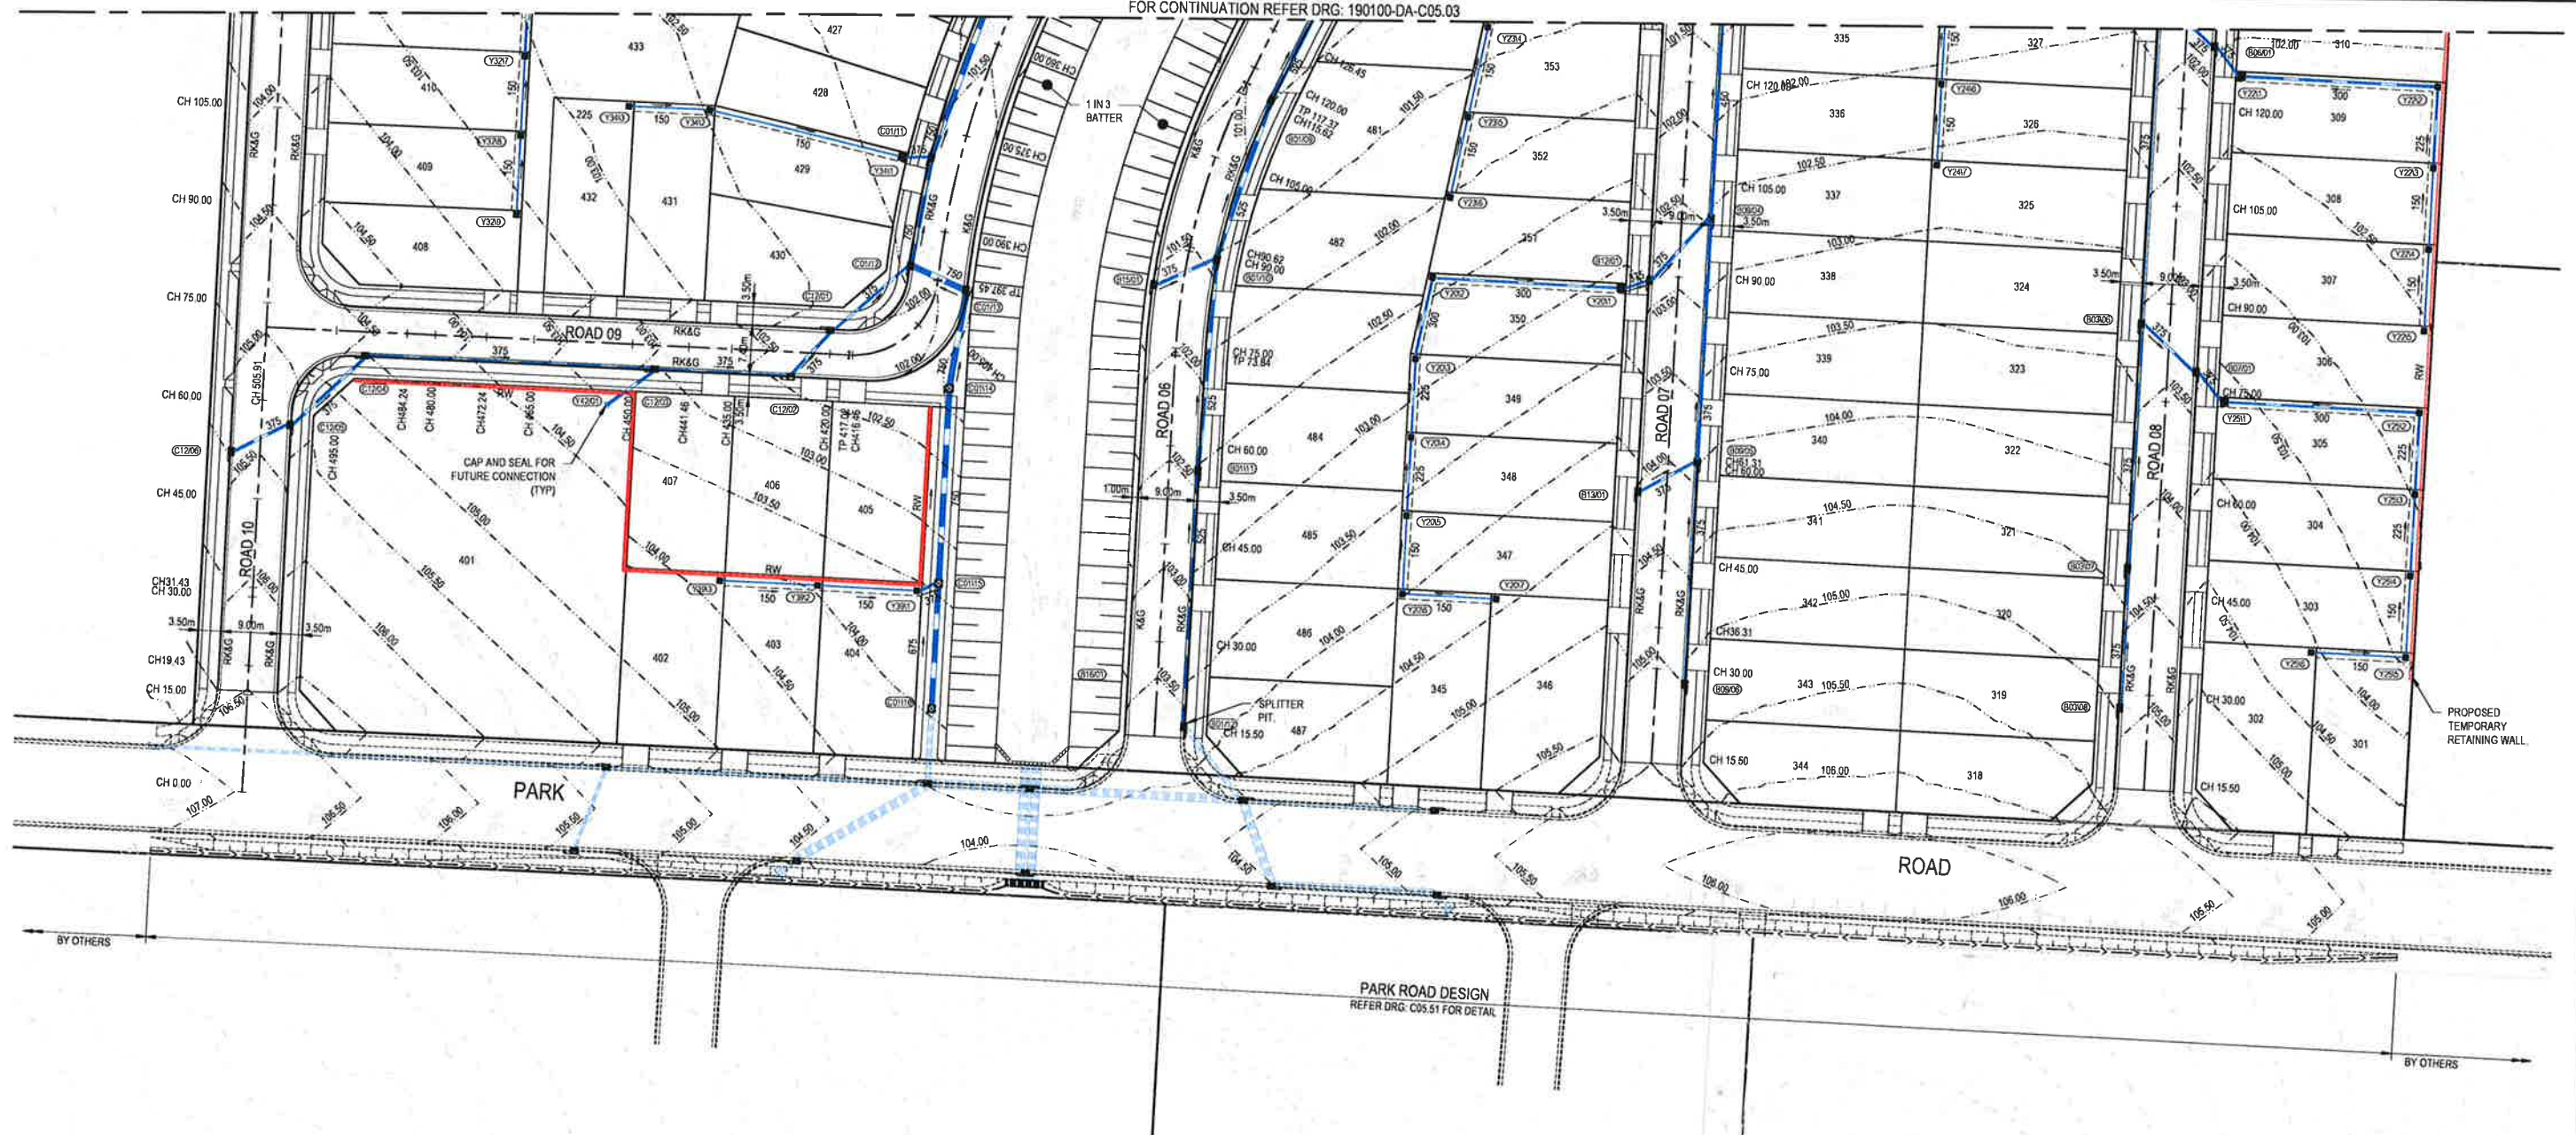

NOTE

1. REFER DRG: C05.01 FOR SITEWORKS AND STORMWATER LEGEND

REV	DATE	DESCRIPTION	DRN	DES	VERIF	APPD
3	17/01/2022	RE-ISSUED FOR DEVELOPMENT APPLICATION	GJH	JL	MKH	MKH
2	23/12/2021	RE-ISSUED FOR DEVELOPMENT APPLICATION	BML	JL	MKH	MKH
1	29/07/2021	ISSUED FOR DEVELOPMENT APPLICATION	CB	SH	MKH	

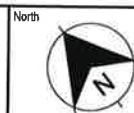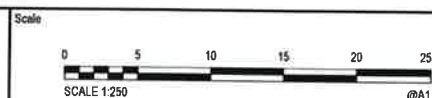

Enspire Solutions Pty Ltd
205/275 Alfred Street N, North Sydney NSW 2060
ABN: 71 624 801 690
Phone: 02 9922 6135

Project
21-49 HEATH ROAD AND
26-52 PARK ROAD, LEPPINGTON
CIVIL ENGINEERING WORKS
Title
PHASE 1
SITEWORKS AND STORMWATER MANAGEMENT PLAN
SHEET 04

Scale
1:500
Date
29/07/2021
Size
A1
Datum
MGA2020

Status
FOR APPROVAL
NOT TO BE USED FOR CONSTRUCTION
Project Number/Drawing Number
190100-DA-C05.04
Revision
3