

Scale 1:400 - Lengths are in metres.

RPS GC 7952 P4 STG 7&9 RAS / FINAL 25.11.2022


REFERENCE MARKS

STN	TO	ORIGIN	BEARING	DIST
1	OIP	69/SP333759	88°30'	4.708
3	O.D./H & W	21/15299491	74°09'	4.58
9	OIP	66/SP333759	55°37'	4.228

(New Conn)

State copyright reserved.

Insert Plan Number **SP333761**

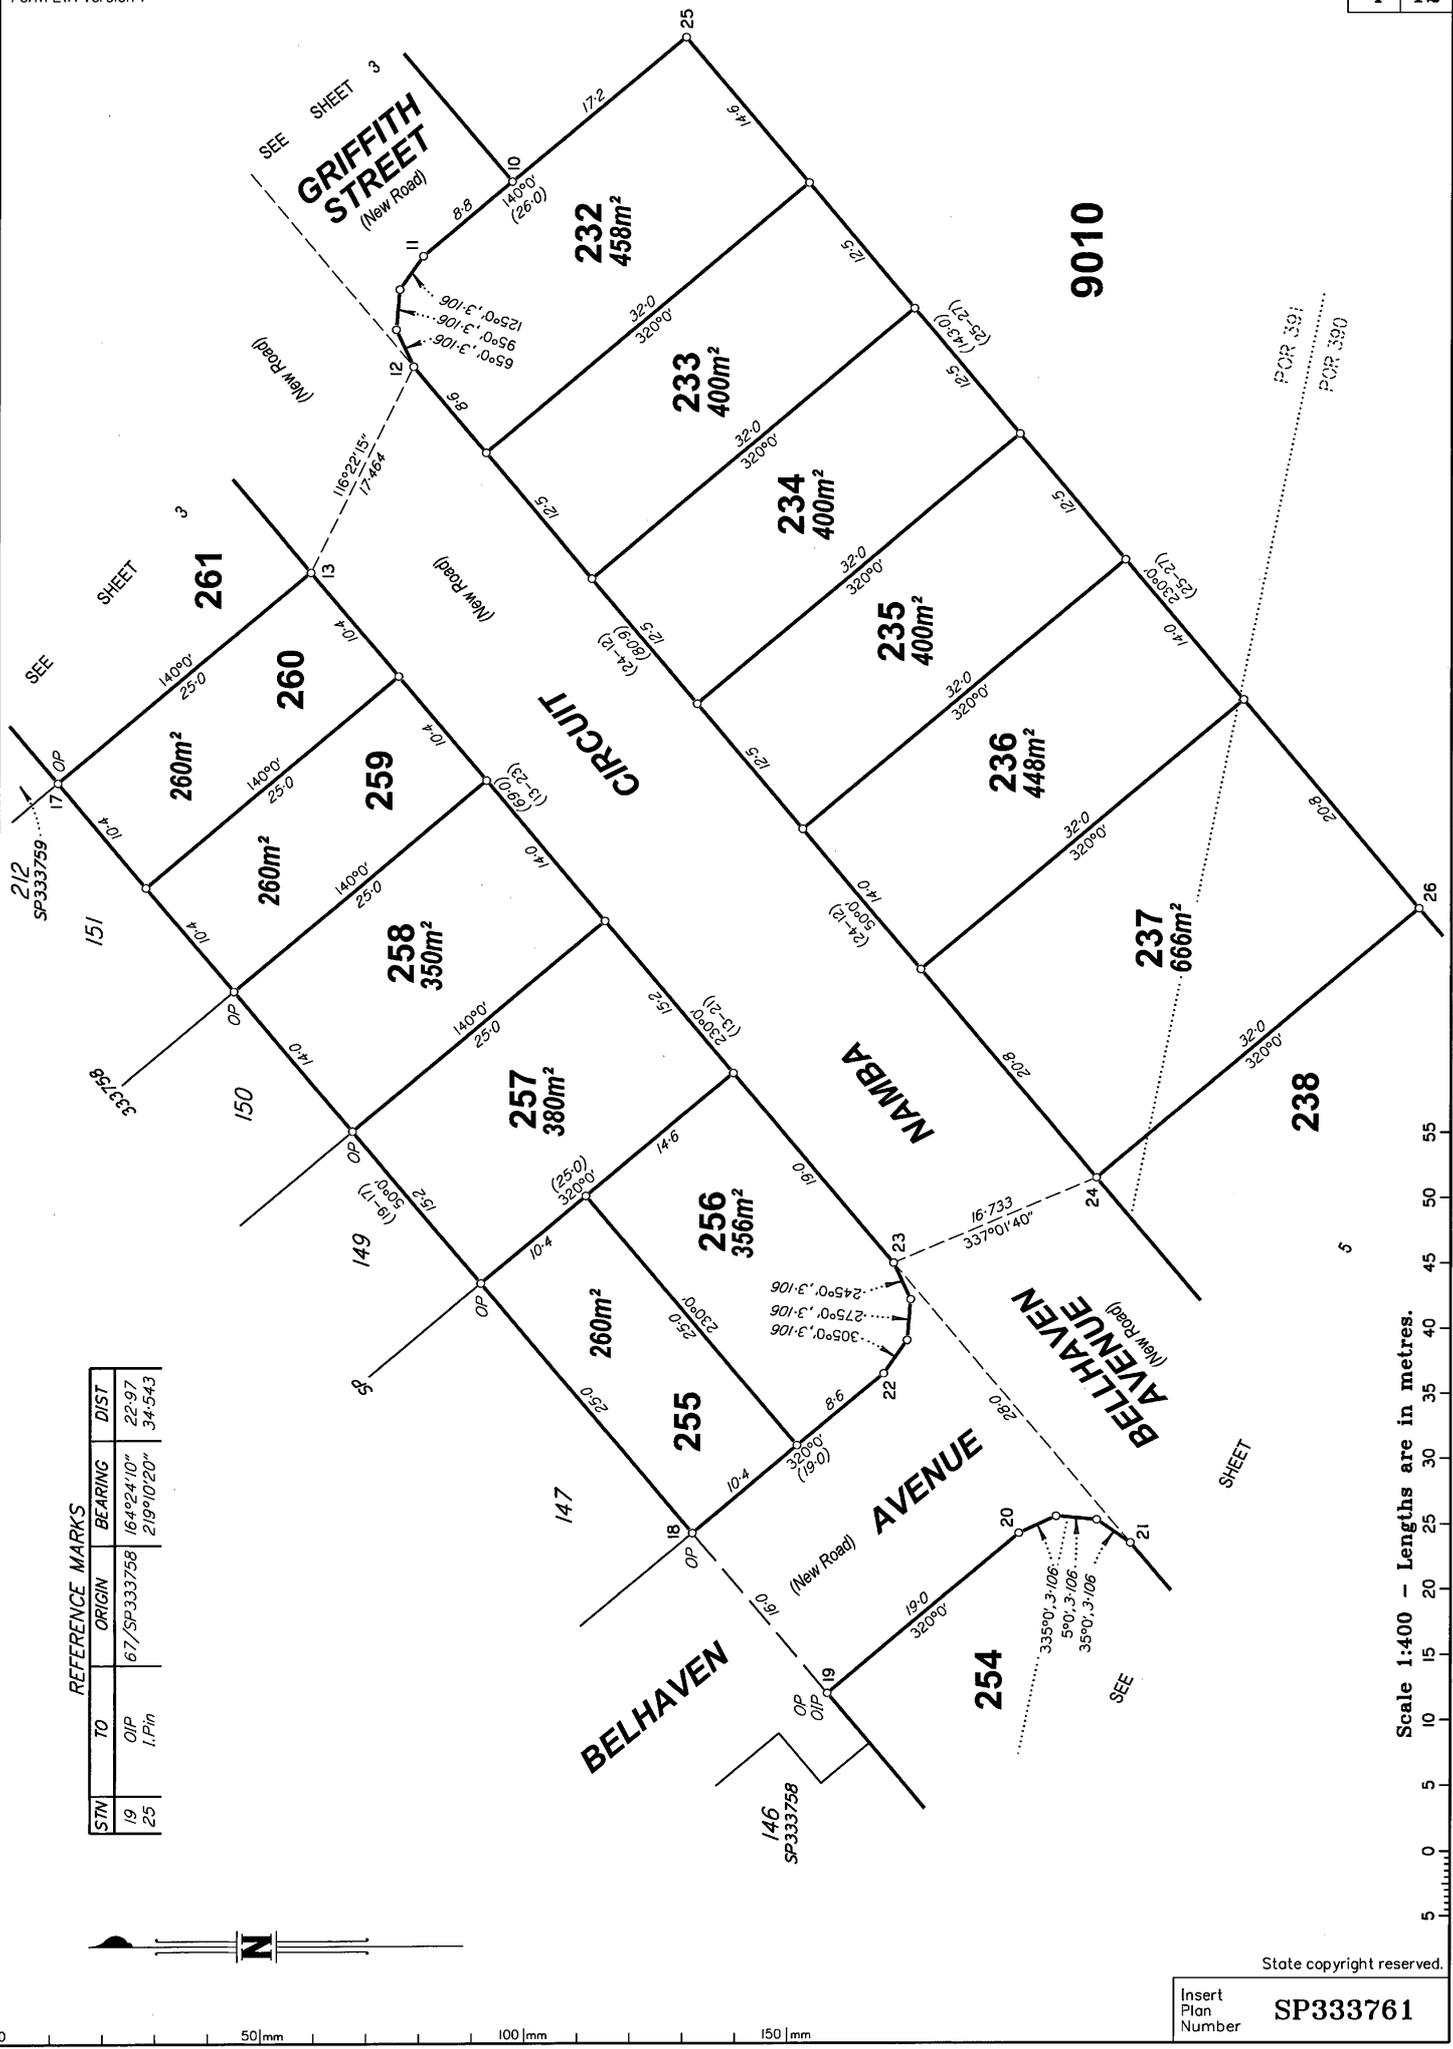

REFERENCE MARKS

STW	TO	ORIGIN	BEARING	DIST
19	OP	67/SP333758	164°24'10"	22.97
25	I.Pin	1.1.Pin	219°10'20"	34.543


Scale 1:400 - Lengths are in metres.

State copyright reserved.

Insert Plan Number **SP333761**

RFS CC 7962 P4 STG 7&9 RAS / FINAL 25.11.2022

STN	TO	ORIGIN	BEARING	DIST
19	OP	67/SP333758	164°24'10"	22.97

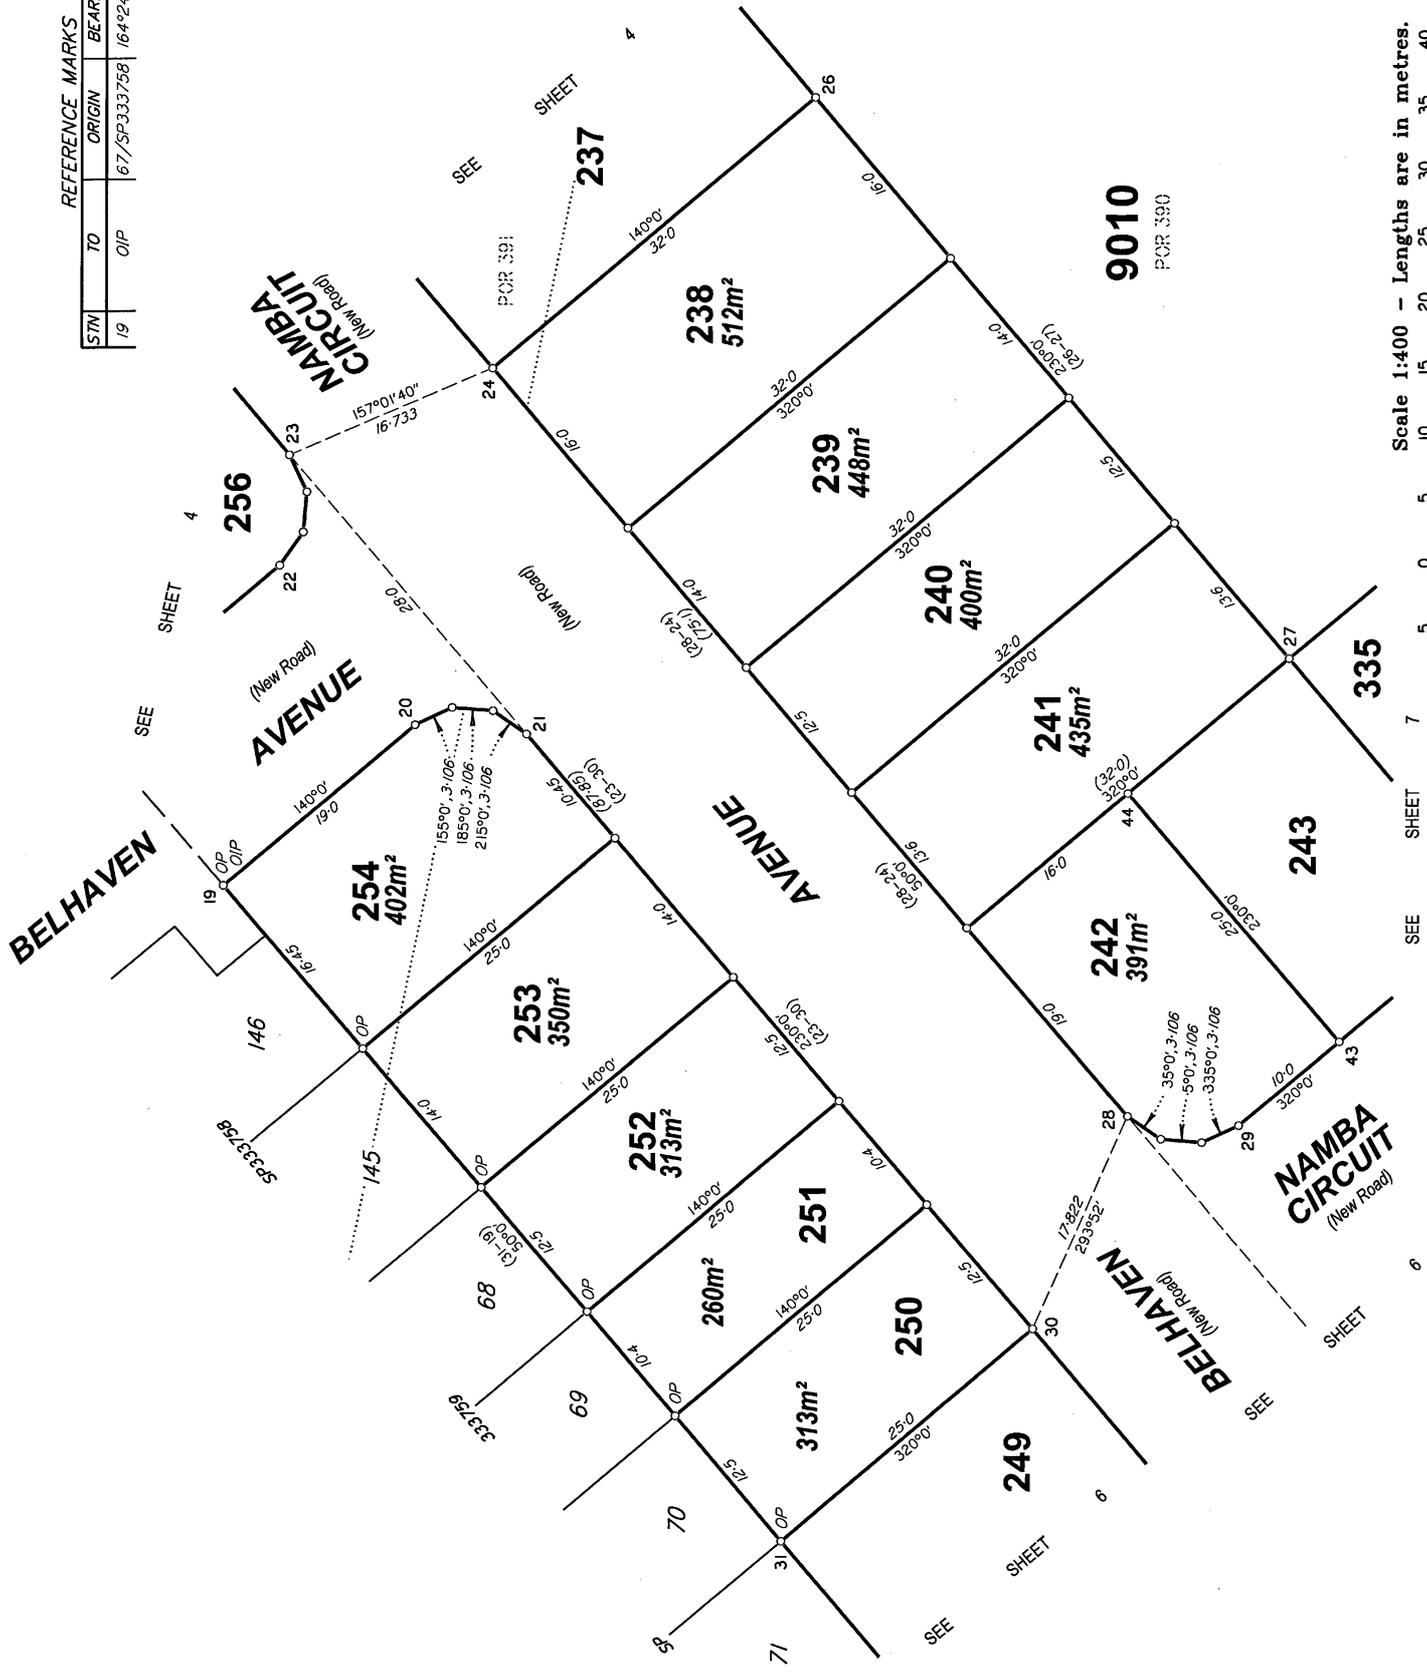

Scale 1:400 - Lengths are in metres.




RPS GC 7952 P4 STG 7&9 RAS / FINAL 25.11.2022



State copyright reserved.

Insert Plan Number **SP333761**




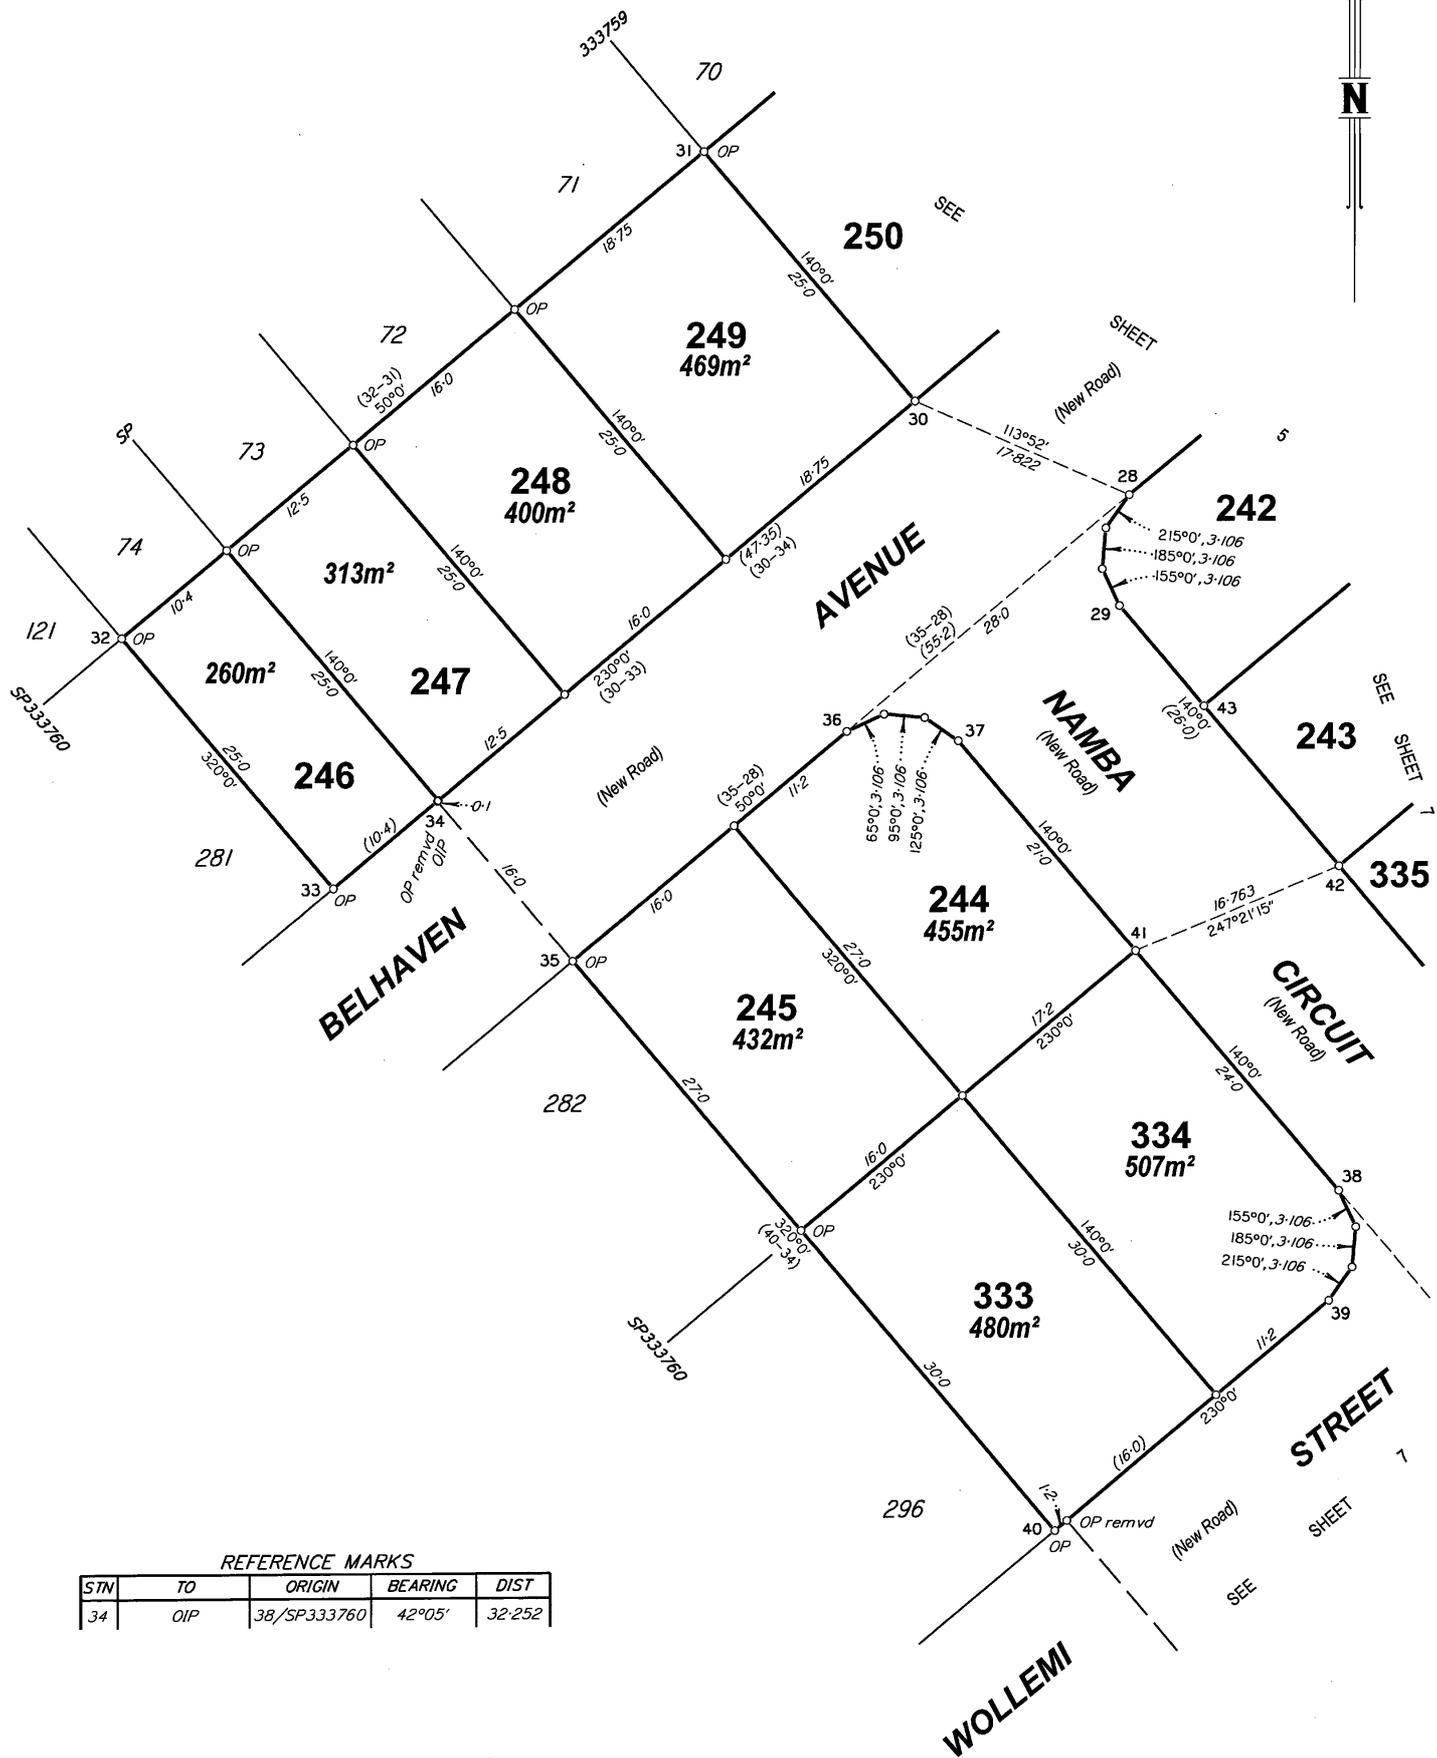

REFERENCE MARKS


STN	TO	ORIGIN	BEARING	DIST
34	OIP	38/SP333760	42°05'	32.252

Scale 1:400 - Lengths are in metres.

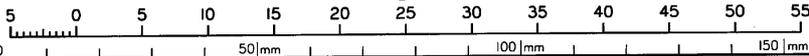

State copyright reserved.


Insert Plan Number **SP333761**

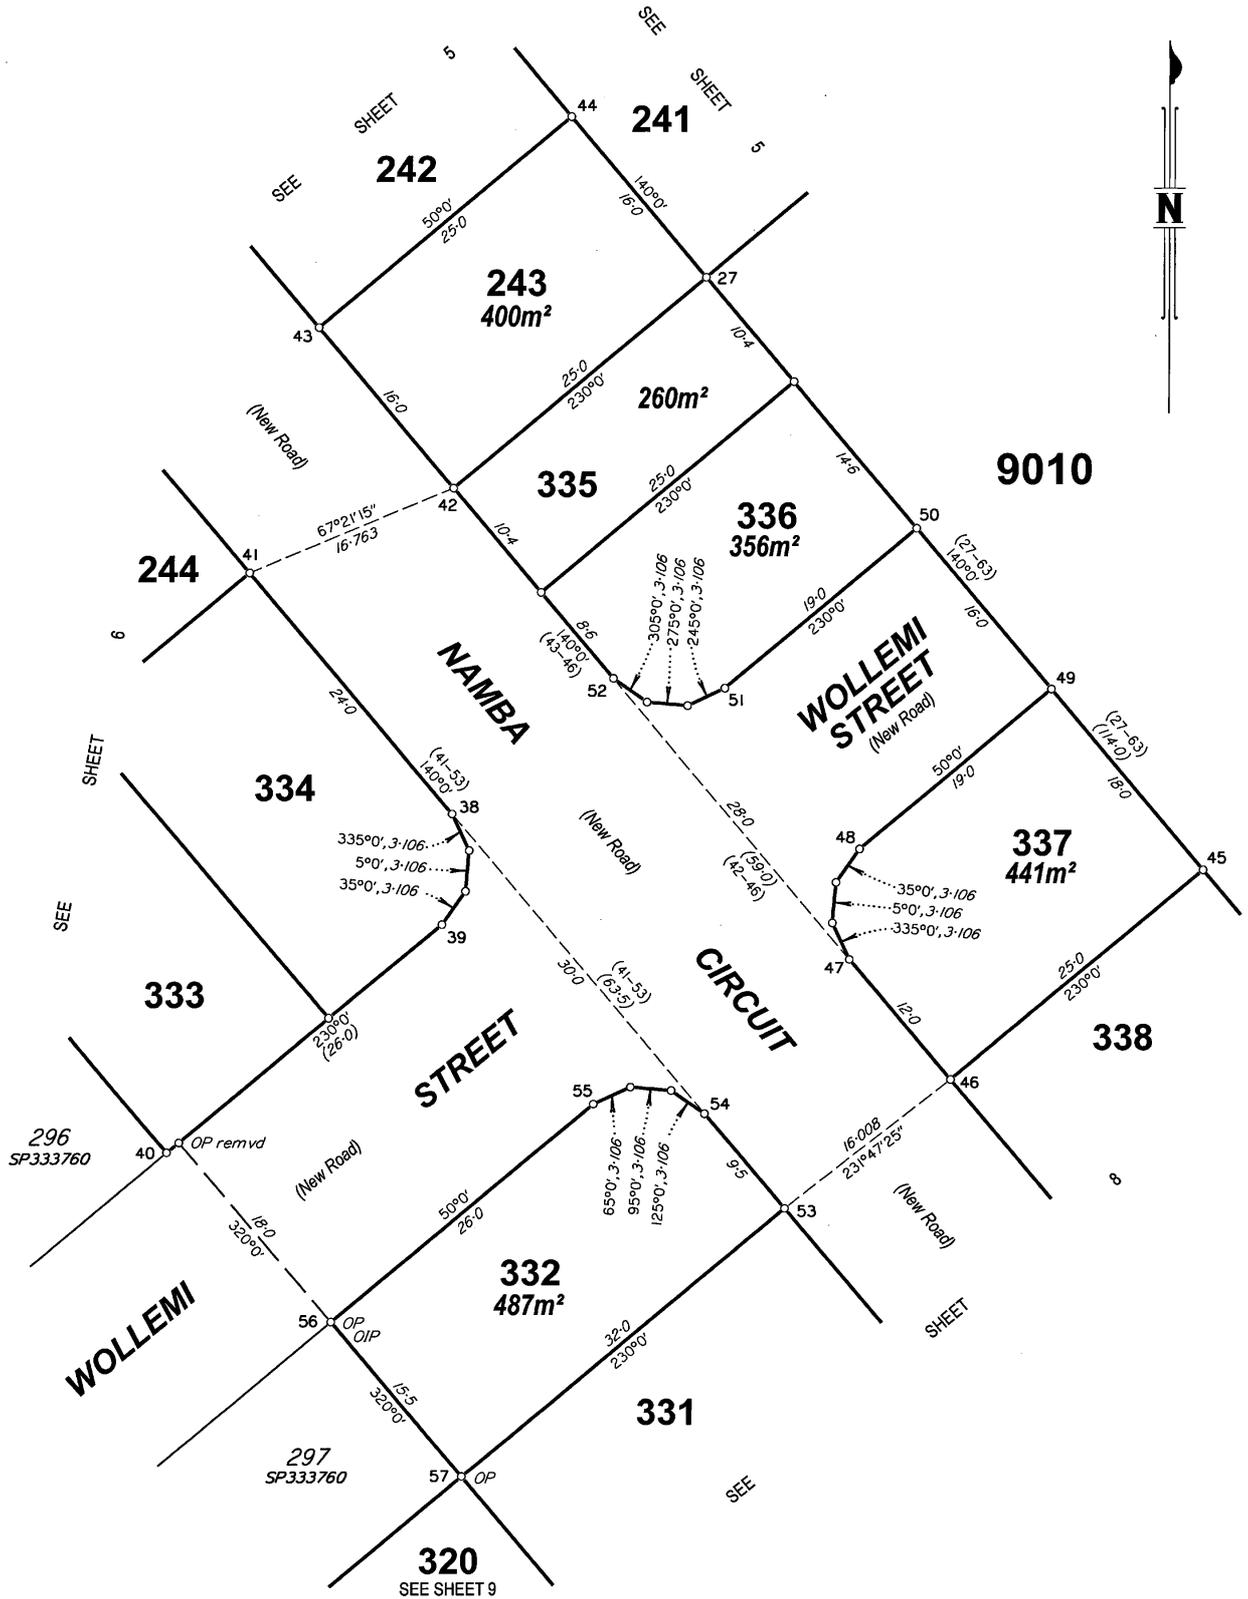

REFERENCE MARKS


STN	TO	ORIGIN	BEARING	DIST
56	OIP	69/SP333760	14°21'30"	38.086

Scale 1:400 - Lengths are in metres.

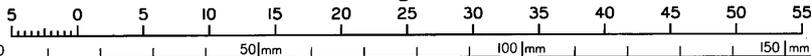

State copyright reserved.


Insert Plan Number **SP333761**

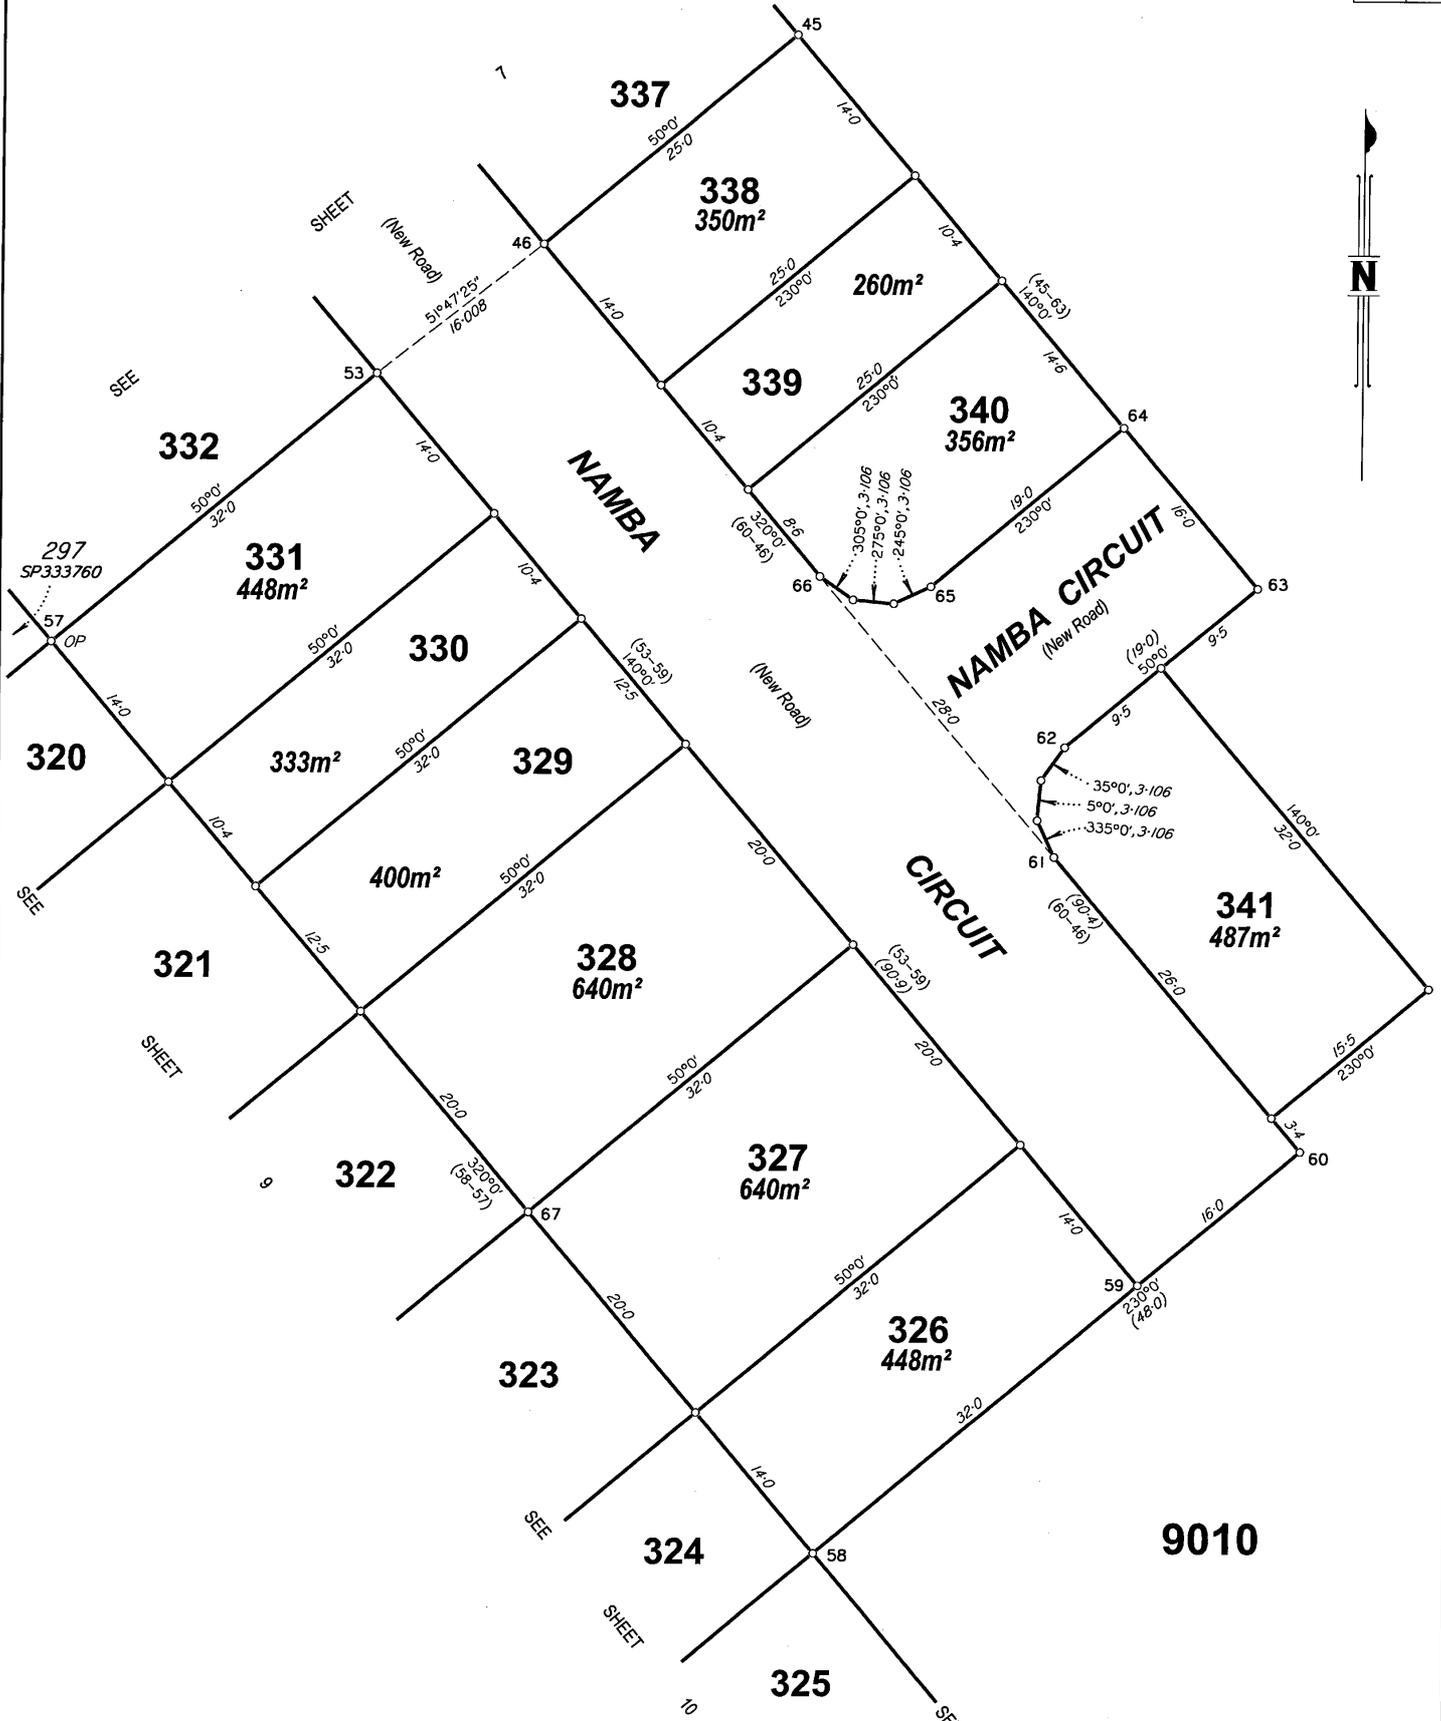

REFERENCE MARKS

STN	TO	ORIGIN	BEARING	DIST
67	I.Pin		332°16'	18.161

Scale 1:400 - Lengths are in metres.

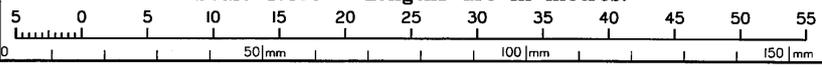


State copyright reserved.

Insert Plan Number **SP333761**





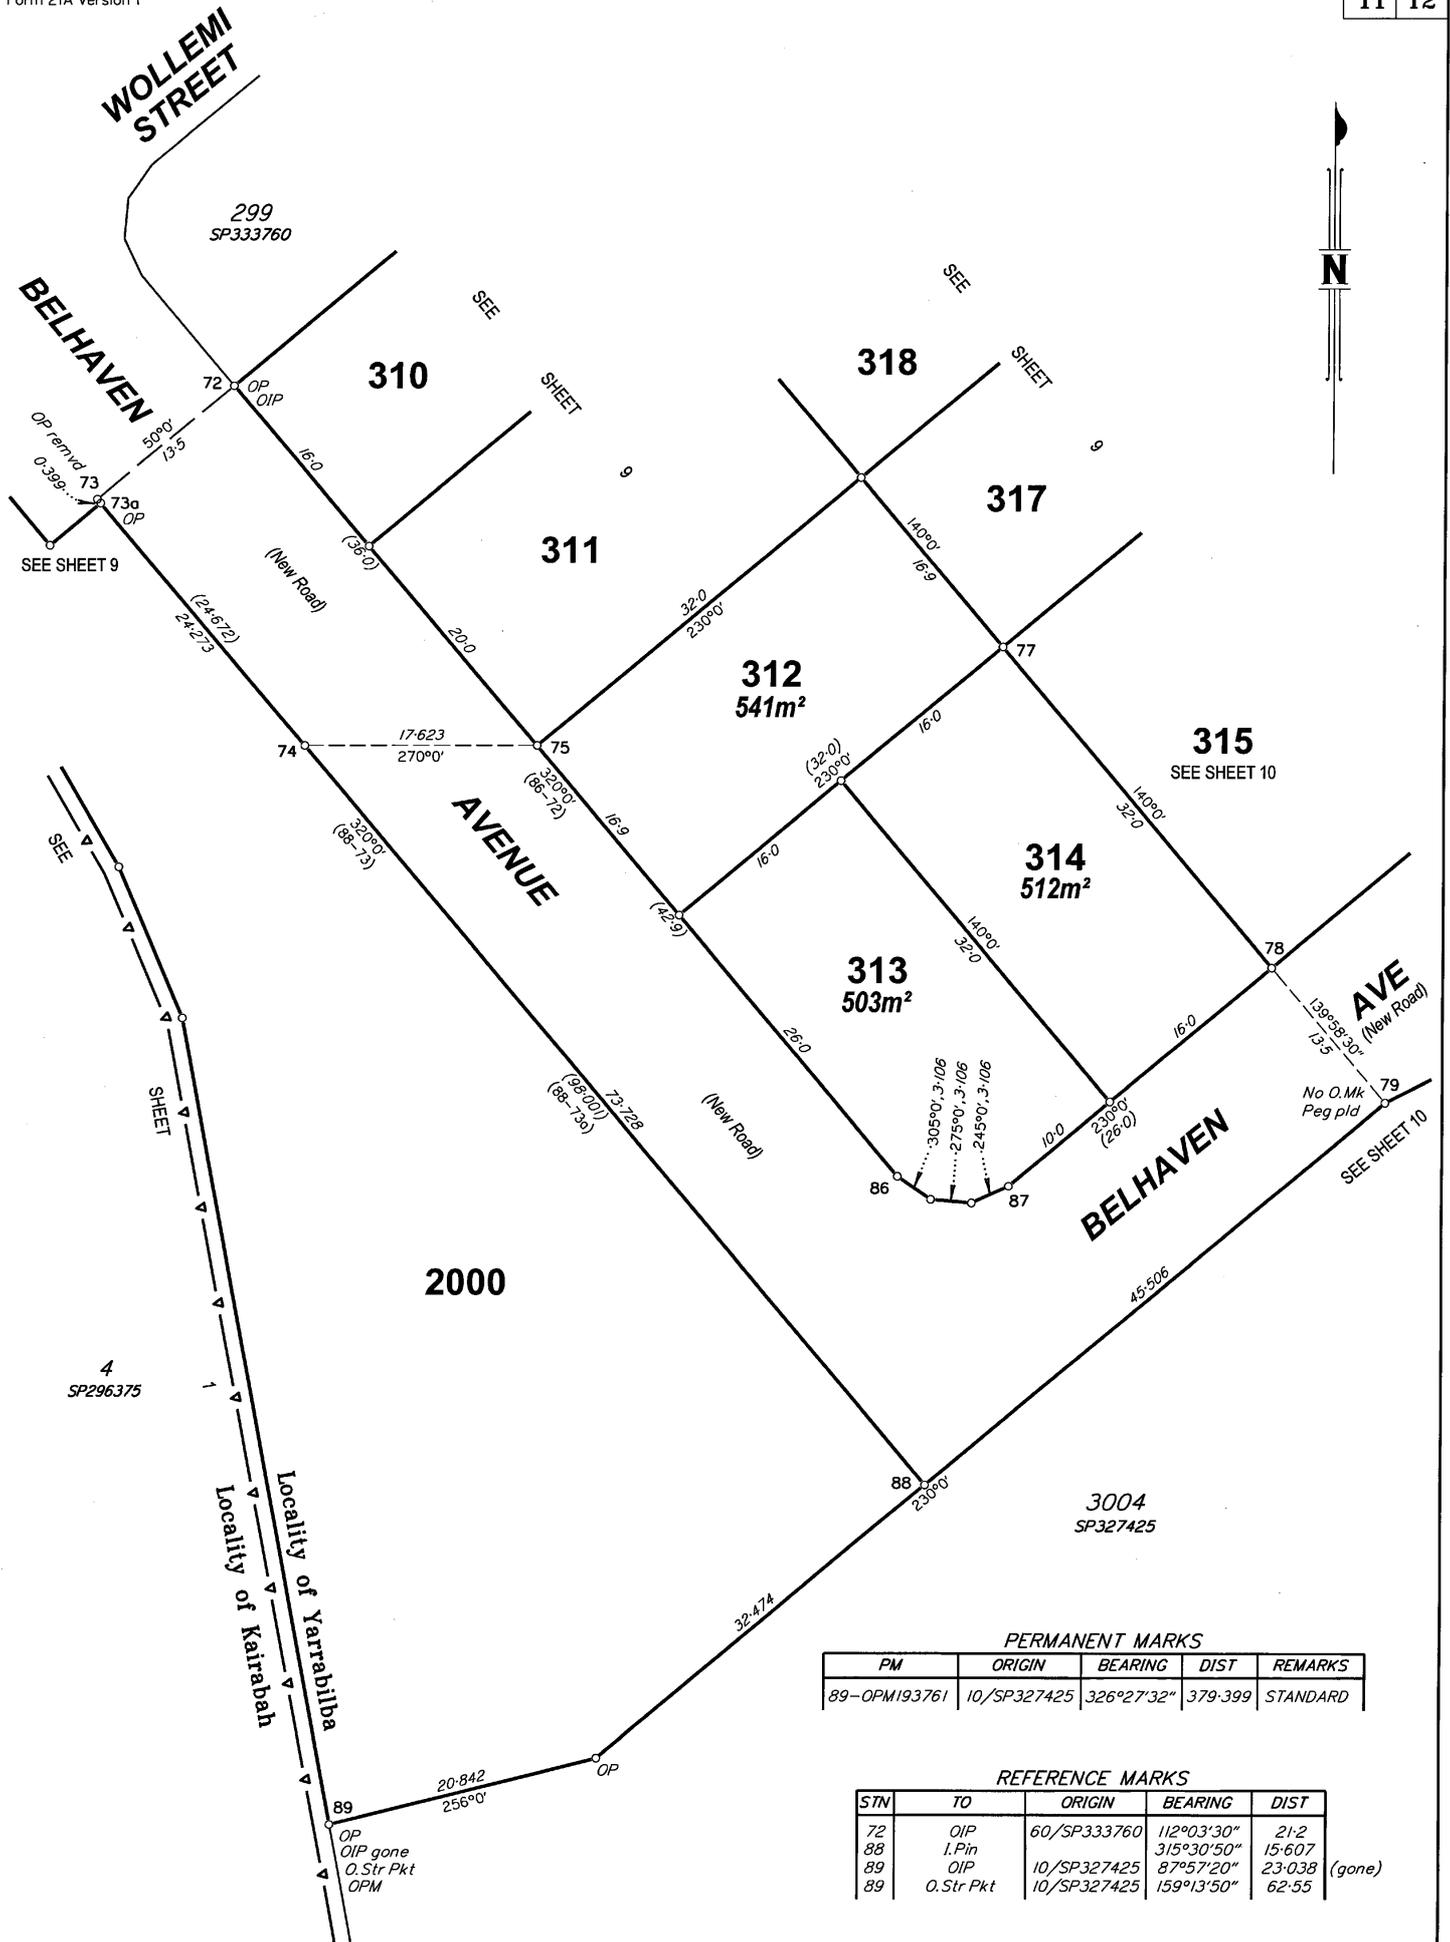

2000

BELHAVEN

AVENUE

AVE  
(New Road)

WOLLEMI  
STREET

BELHAVEN

299  
SP333760

310

318

317

311

312  
541m<sup>2</sup>

315  
SEE SHEET 10

314  
512m<sup>2</sup>

313  
503m<sup>2</sup>

BELHAVEN

4  
SP296375

3004  
SP327425

Locality of Yarrabilba  
Locality of Karrahbah

PERMANENT MARKS


PM	ORIGIN	BEARING	DIST	REMARKS
89-OPM193761	10/SP327425	326°27'32"	379.399	STANDARD

REFERENCE MARKS

STN	TO	ORIGIN	BEARING	DIST
72	OIP	60/SP333760	112°03'30"	21.2
88	I.Pin		315°30'50"	15.607
89	OIP	10/SP327425	87°57'20"	23.038
89	O.Str Pkt	10/SP327425	159°13'50"	62.55

(gone)

Scale 1:400 - Lengths are in metres.

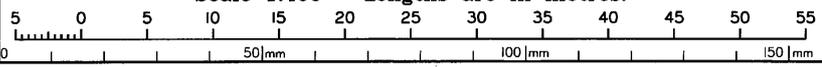

State copyright reserved.

Insert Plan Number **SP333761**