

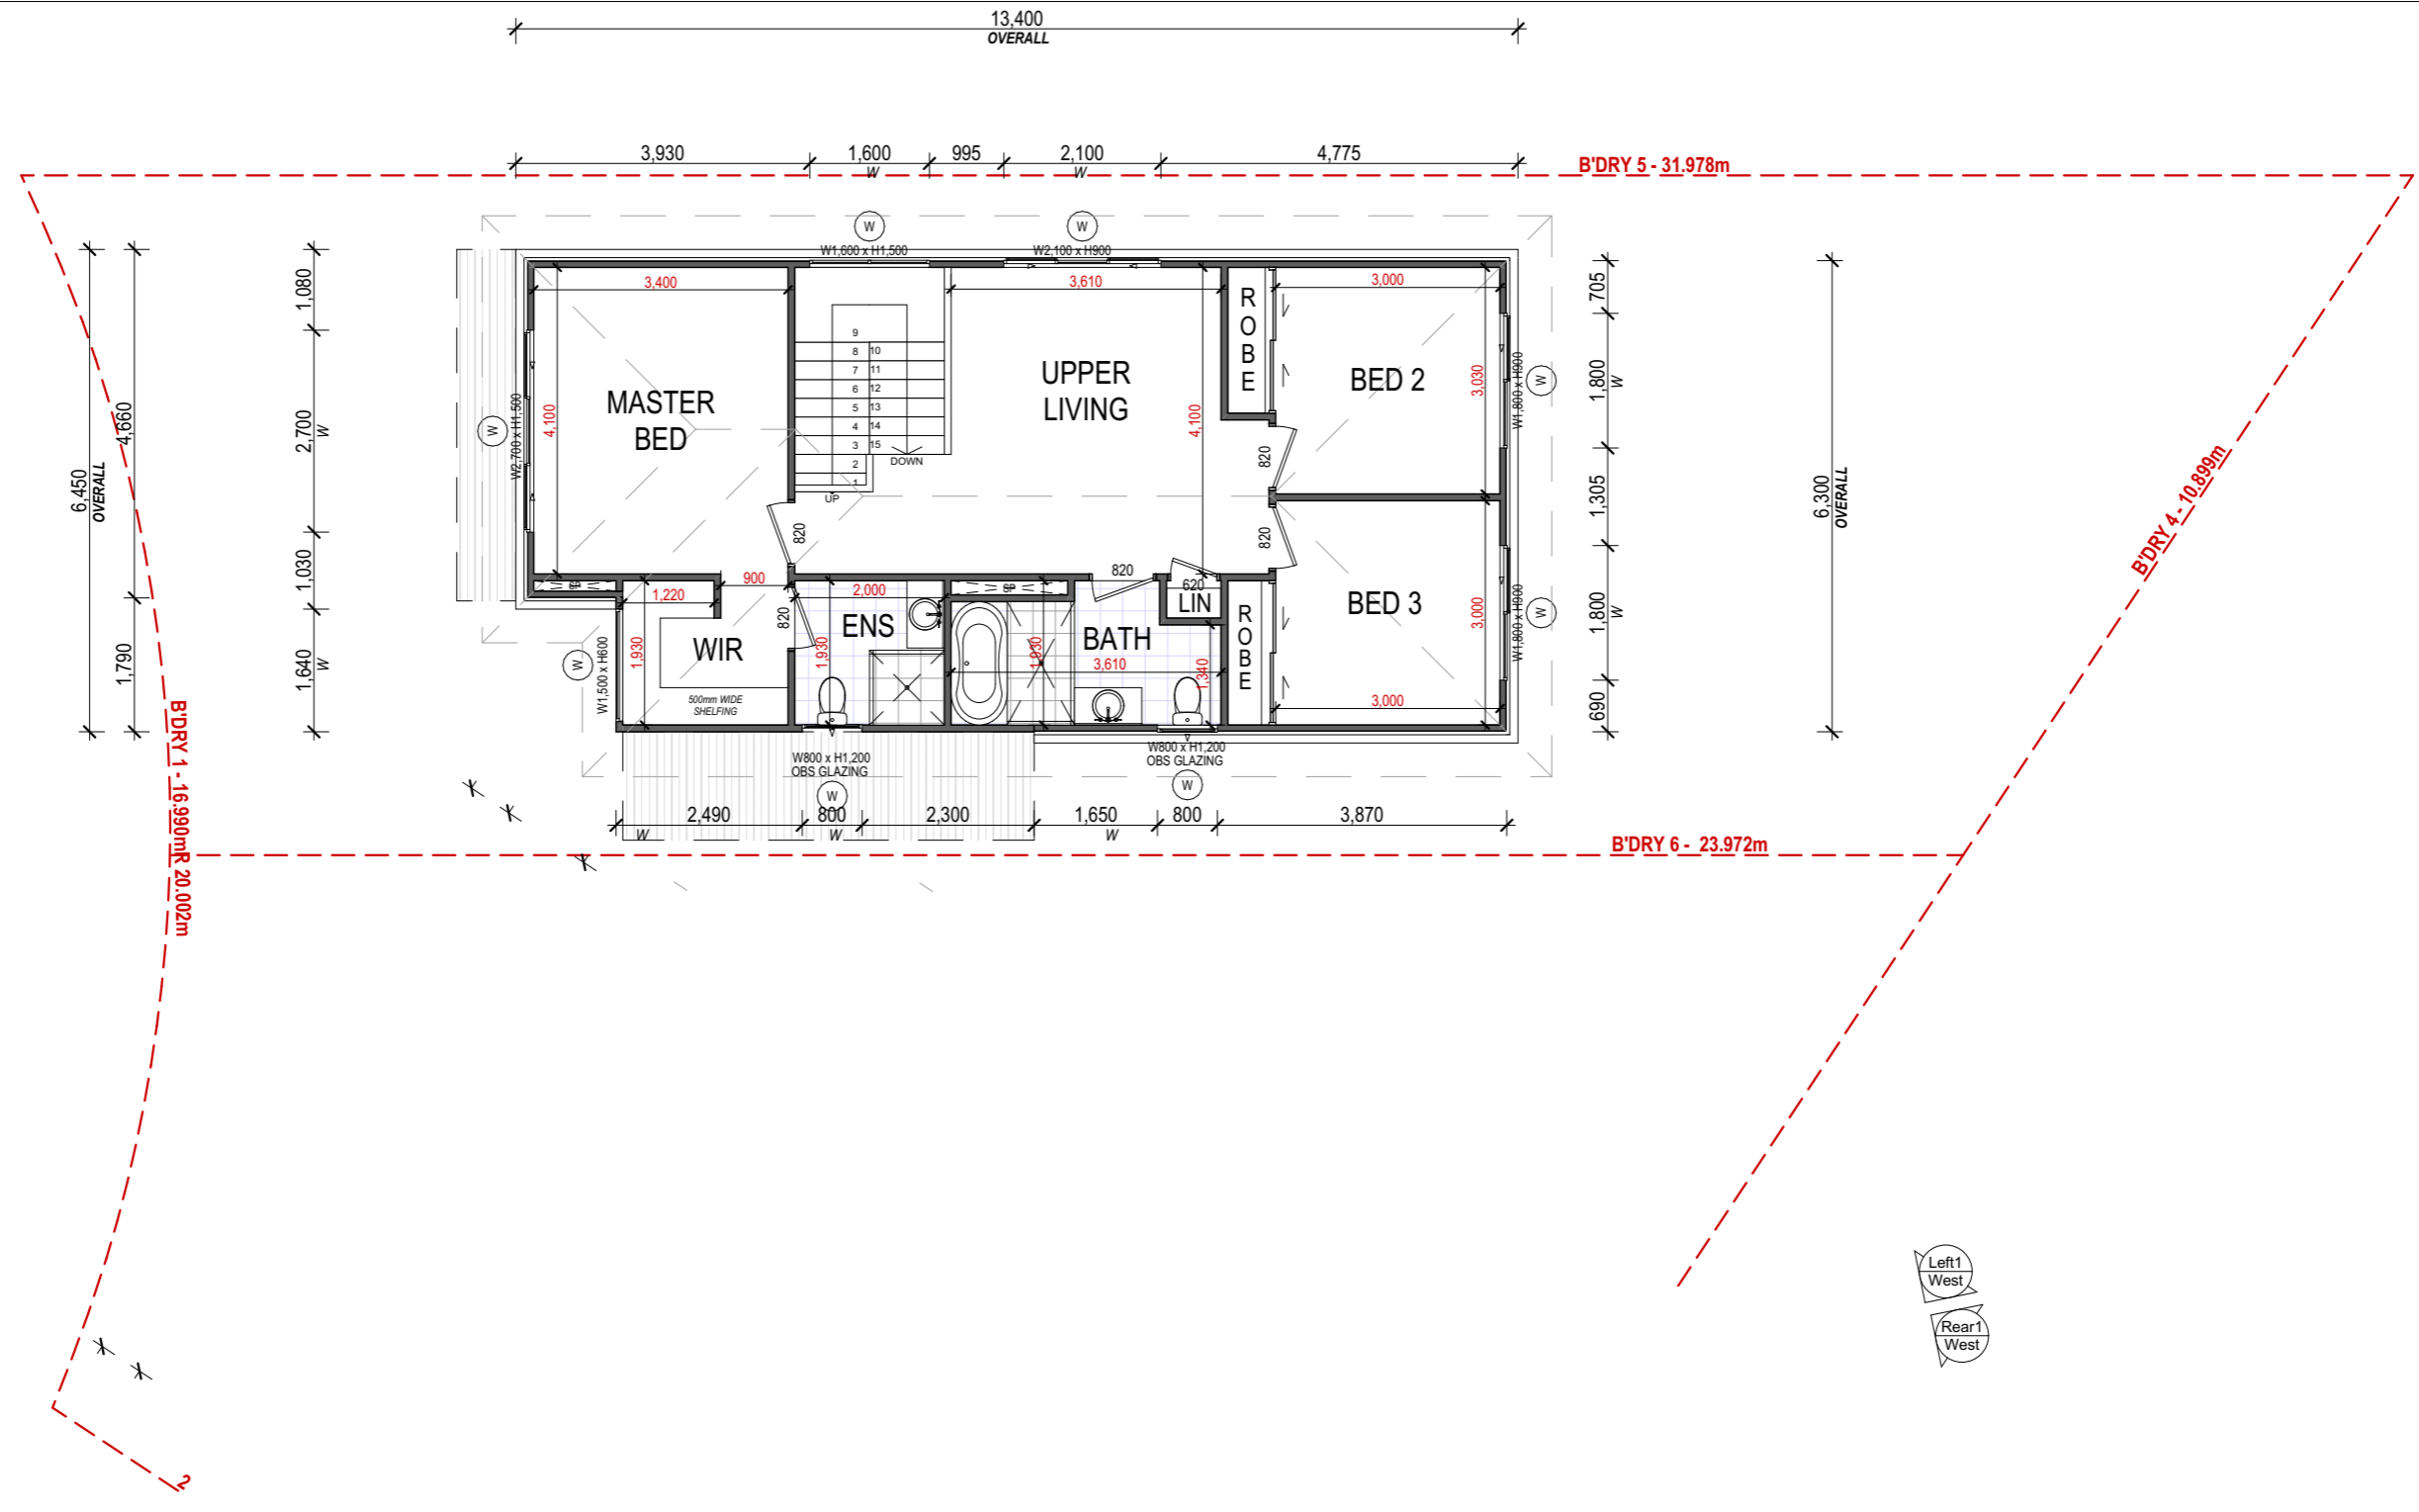
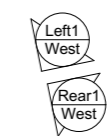


LETSWORKTM

Page	Drawing
01	COVER PAGE & DRAWING INDEX
02	SITE PLAN
03	SITE AREA CALCULATION
04	GROUND FLOOR PLAN
05	FIRST FLOOR PLAN
06	3D VIEW

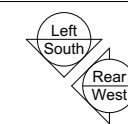

- SYMBOLS**
- SMOKE ALARM
 - EXHAUST FAN
 - FLOOR WASTE
 - FLOOR DRAIN
 - CEILING FAN

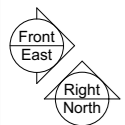

FIRST FLOOR PLAN
1:100