
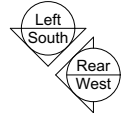
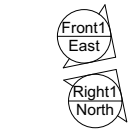
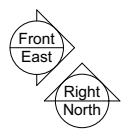


SYMBOLS

- SMOKE ALARM
- EXHAUST FAN
- FLOOR WASTE
- FLOOR DRAIN
- CEILING FAN

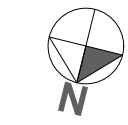

LETSWORK

MRZ designs Pty Ltd takes no responsibility for any verbal discussions or instructions regarding the change of drawings. Any changes and special inclusions must be documented in writing. Ensuring the layout and special inclusions are correct, is the responsibility of the owner(s). Note: All dimensions shown are in millimetres, all dimensions shown are from frame to frame. Do not scale.

© Copyright MRZ Designs Pty Ltd
This drawing is protected by copyright. All rights are reserved. Unless permitted under the Copyright Act 1968, no part of this drawing may in any form or by any means be reproduced, published, broadcast or transmitted without the prior written permission of the copyright owner.

Notes: If the Status of drawing is not signed off For Construction it may be subject to change, alteration or amendment at the discretion of MRZ Designs Pty Ltd. If so, MRZ Designs is not liable for any loss, damage, harm, or injury whether special, consequential, direct or indirect, suffered by you or any other person as a result of your use of this drawing for construction purposes. Figured dimensions take preference to scale readings. Verify all dimensions on site. Report any discrepancies to the designer for decision before proceeding with the work.

Survey Notes: All dimensions are to be checked and verified by the builder on site before the commencement of any work, all dimensions and levels are the subject to final survey and set-out. Services shown have been derived from visual evidence apparent at the time of survey. The relevant service, authority shall be contacted to verify the existence and position of all services prior to the commencement of any construction or excavation.

CLIENT
TBC CLIENT NAME

SIGNATURE: _____ DATE: _____

I ACCEPT AND APPROVE CURRENT PLANS AND ALL DOCUMENTATION PROVIDED TO ME BY THE COMPANY

SITE ADDRESS
LOT 2A LOT 2B TUNER ROAD

SUBURB
GREGORY HILLS

DATE
14/02/2025

PROJECT NO.
MRZ - 25 - 923

COUNCIL
CAMDEN COUNCIL


DP NO.
000000

LODGEMENT
TBC

PAGE TITLE: GROUND FLOOR PLAN





PAGE No.
04
of 6

GROUND FLOOR PLAN
1:100

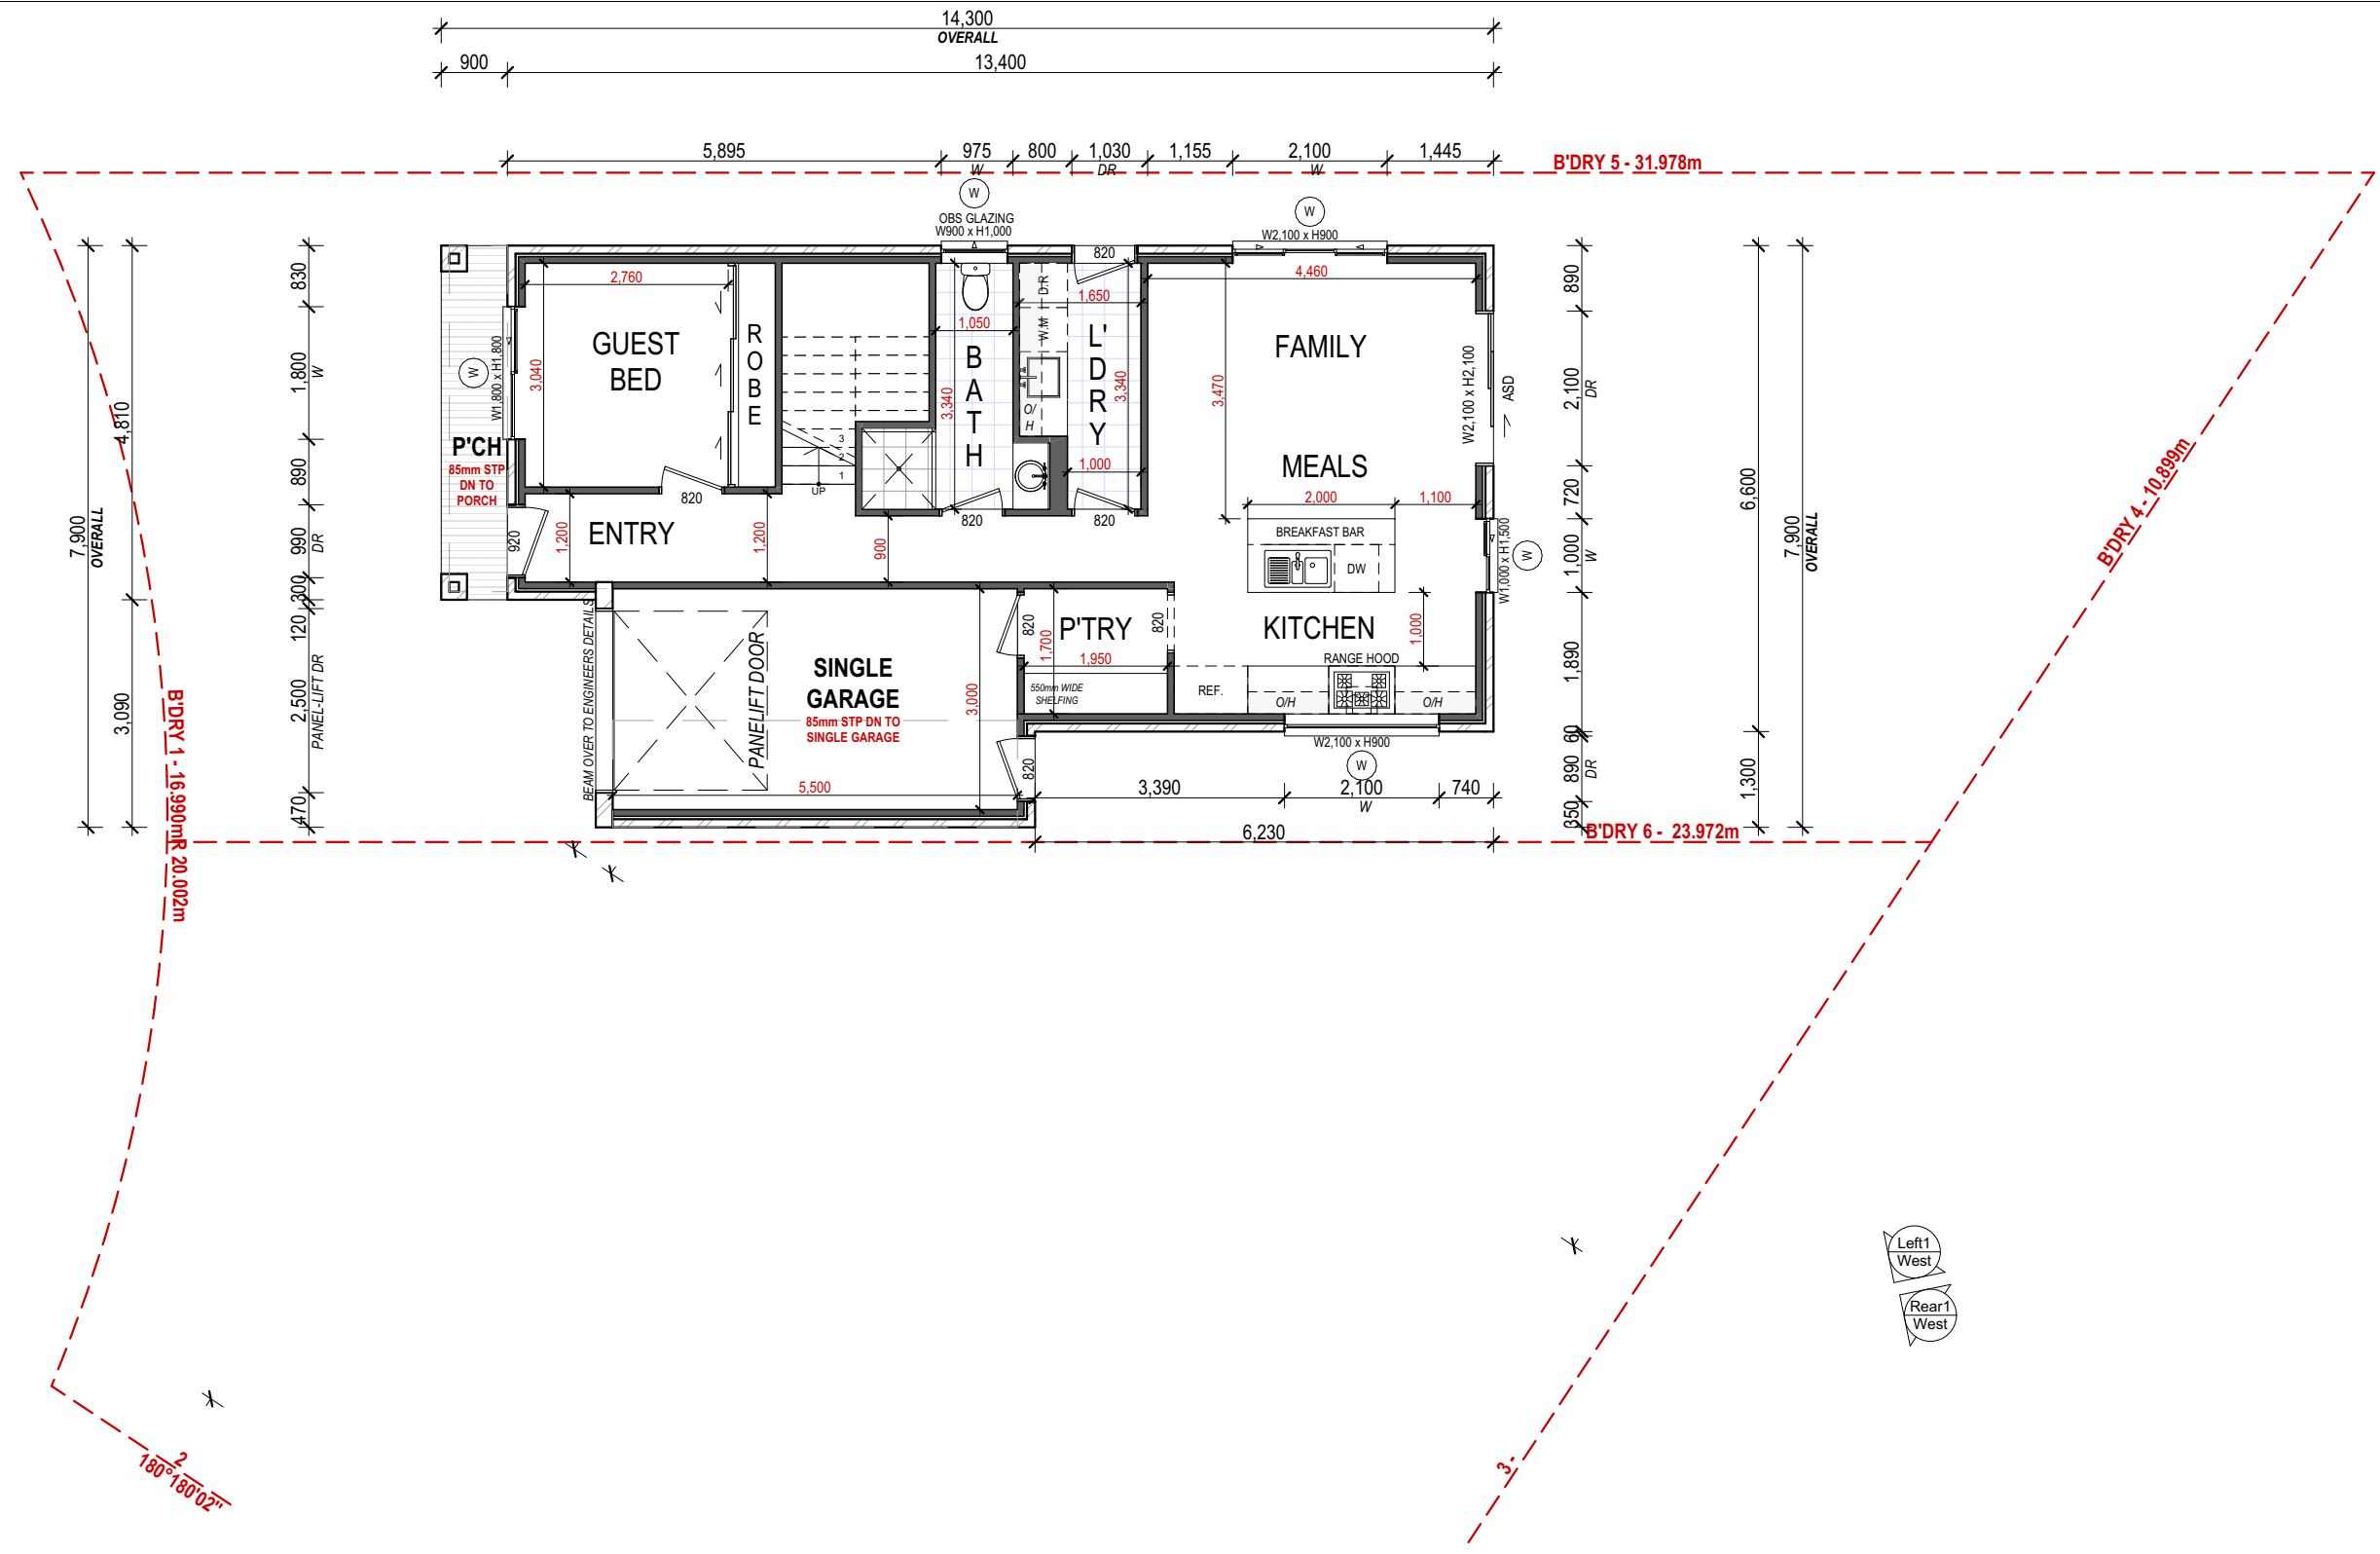

SYMBOLS

- SMOKE ALARM
- EXHAUST FAN
- FLOOR WASTE
- FLOOR DRAIN
- CEILING FAN

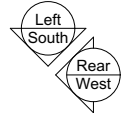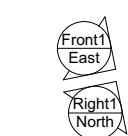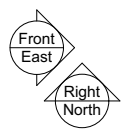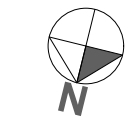

MRZ designs Pty Ltd takes no responsibility for any verbal discussions or instructions regarding the change of drawings. Any changes and special inclusions must be documented in writing. Ensuring the layout and special inclusions are correct, is the responsibility of the owner(s). Note: All dimensions shown are in millimetres, all dimensions shown are from frame to frame. Do not scale.

© Copyright MRZ Designs Pty Ltd
This drawing is protected by copyright. All rights are reserved. Unless permitted under the Copyright Act 1968, no part of this drawing may in any form or by any means be reproduced, published, broadcast or transmitted without the prior written permission of the copyright owner.

Notes: If the Status of drawing is not signed off For Construction it may be subject to change, alteration or amendment at the discretion of MRZ Designs Pty Ltd. If so, MRZ Designs is not liable for any loss, damage, harm, or injury whether special, consequential, direct or indirect, suffered by you or any other person as a result of your use of this drawing for construction purposes. Figured dimensions take preference to scale readings. Verify all dimensions on site. Report any discrepancies to the designer for decision before proceeding with the work.

Survey Notes: All dimensions are to be checked and verified by the builder on site before the commencement of any work, all dimensions and levels are the subject to final survey and set-out. Services shown have been derived from visual evidence apparent at the time of survey. The relevant service, authority shall be contacted to verify the existence and position of all services prior to the commencement of any construction or excavation.

CLIENT
TBC CLIENT NAME

SIGNATURE: _____ DATE: _____

I ACCEPT AND APPROVE CURRENT PLANS AND ALL DOCUMENTATION PROVIDED TO ME BY THE COMPANY

SITE ADDRESS

SUBURB

DATE
14/02/2025


PROJECT NO.
MRZ - 25 - 923

COUNCIL
DP NO. 000000

LODGE MENT
TBC

PAGE TITLE: FIRST FLOOR PLAN

PAGE No.
05
of 6

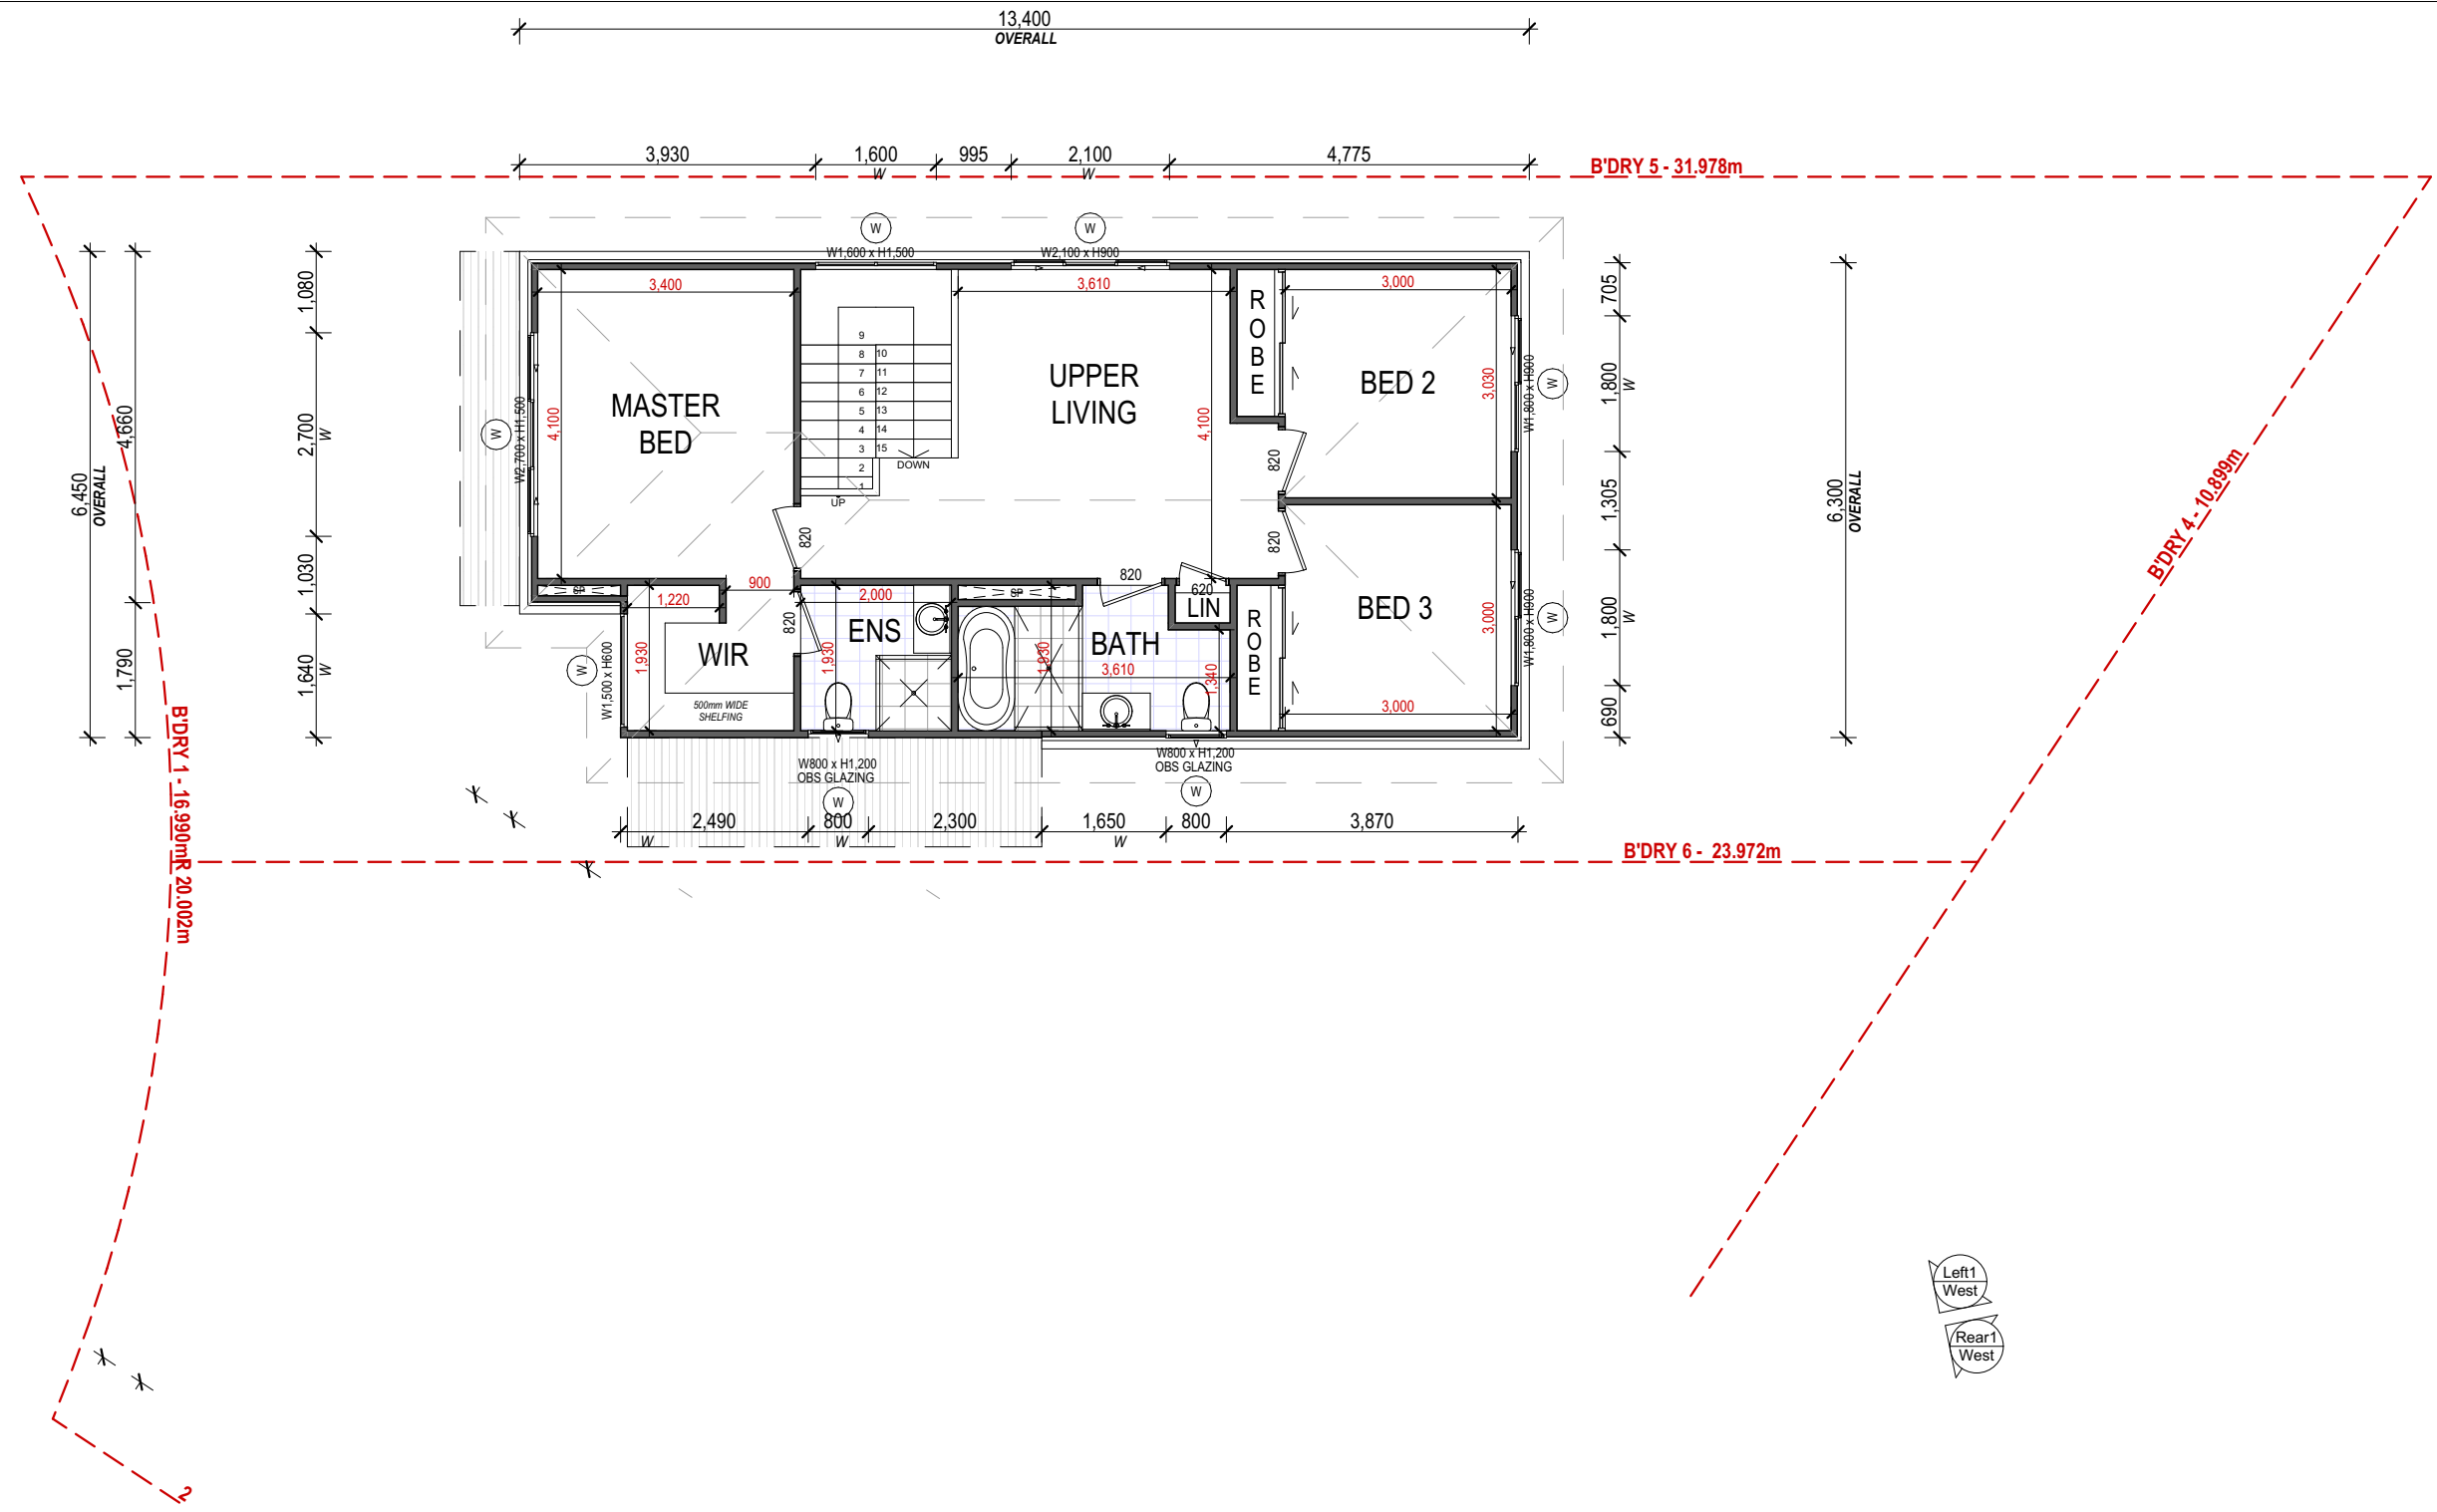

FIRST FLOOR PLAN
1:100