

OP
O Cen SFP
0-325,0-3E
O Cen steel SFP
0-55,0-03s
(17/SP324732)

20
RP193232

17
RP178819

219
521m²

220
328m²

221
266m²

222
269m²

223

216
456m²

215
350m²

214
238m²

213
210m²

212

217
351m²

218
350m²

149
SP324732

150
No O Mk
Punch Mk Pld in top
steel post at Stp
SW Cor steel post
0-02W

151
No O Mk
SE Cor steel
post 0-35W

152

153

STREET
JUBILANT
(NEW ROAD)


STREET
ALLURE
(NEW ROAD)


STREET

SCALE 1:400

State copyright reserved

SP324733

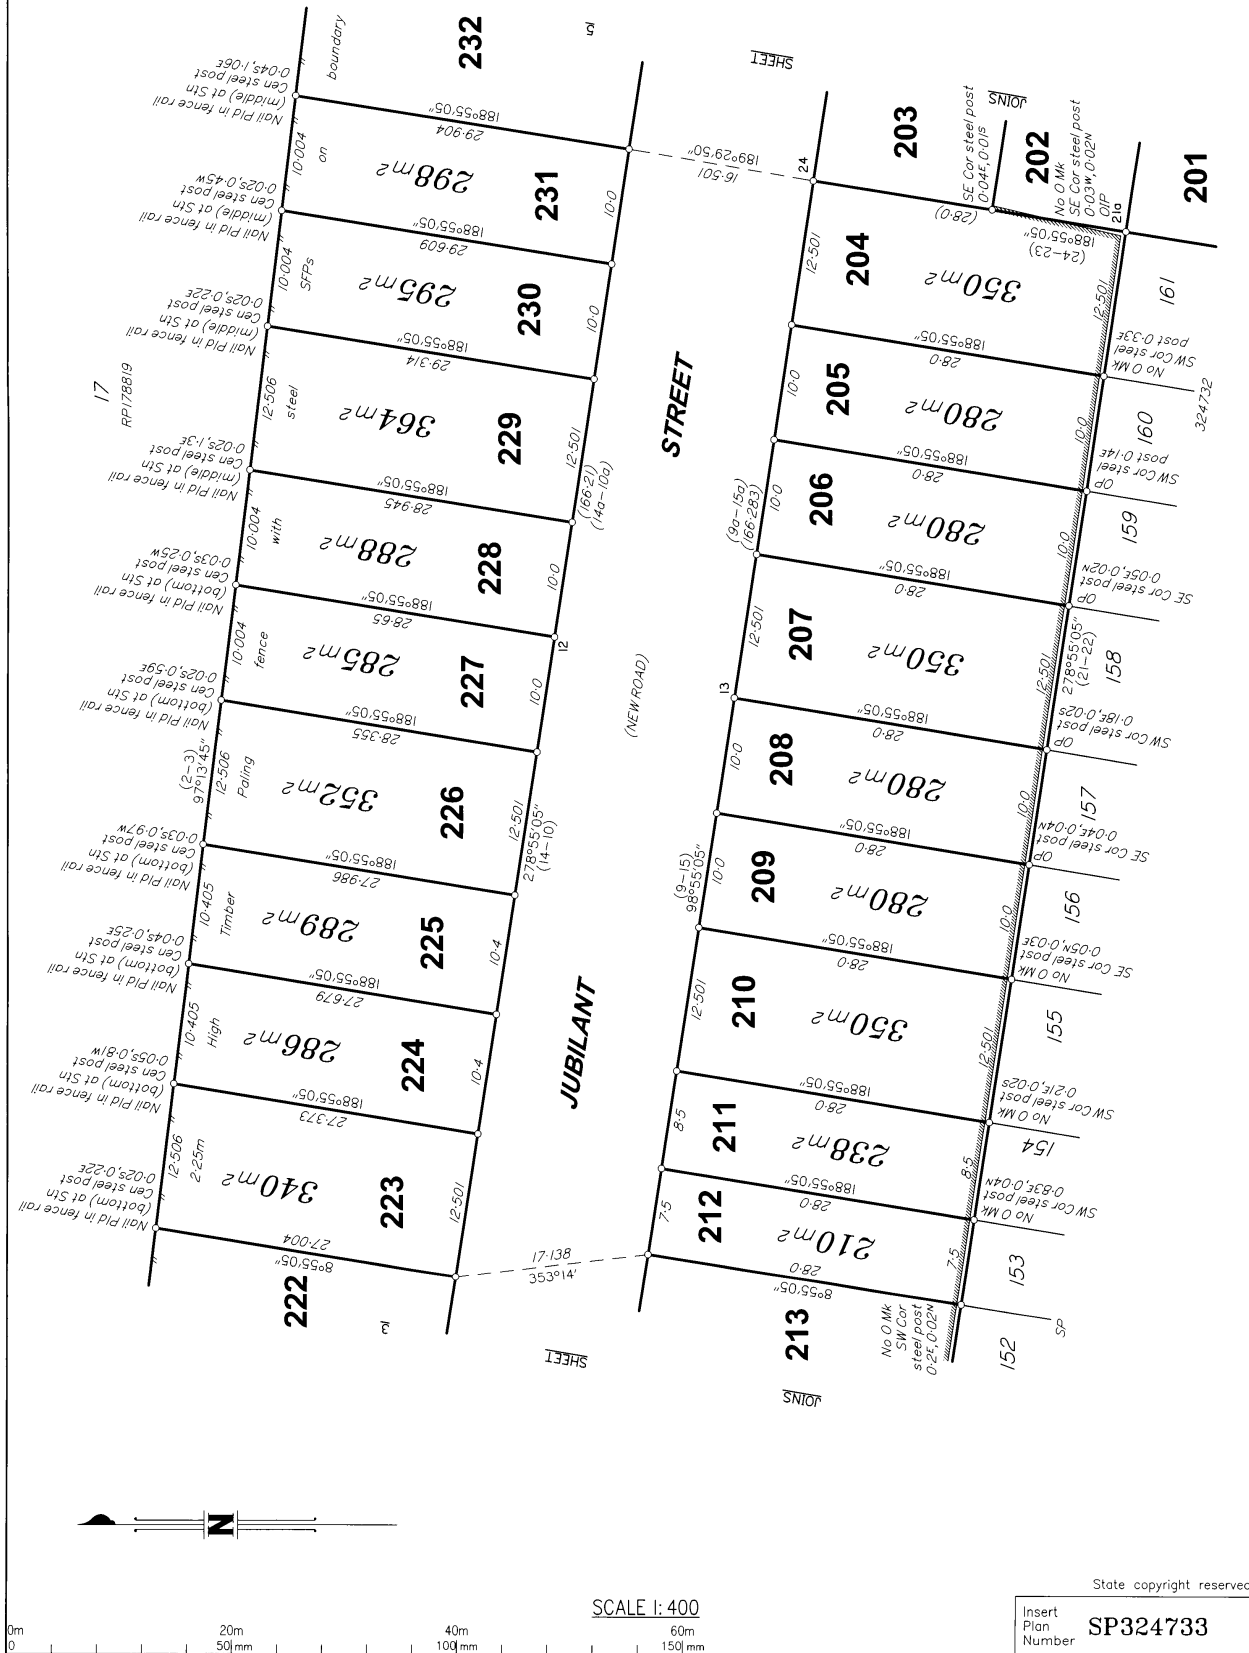

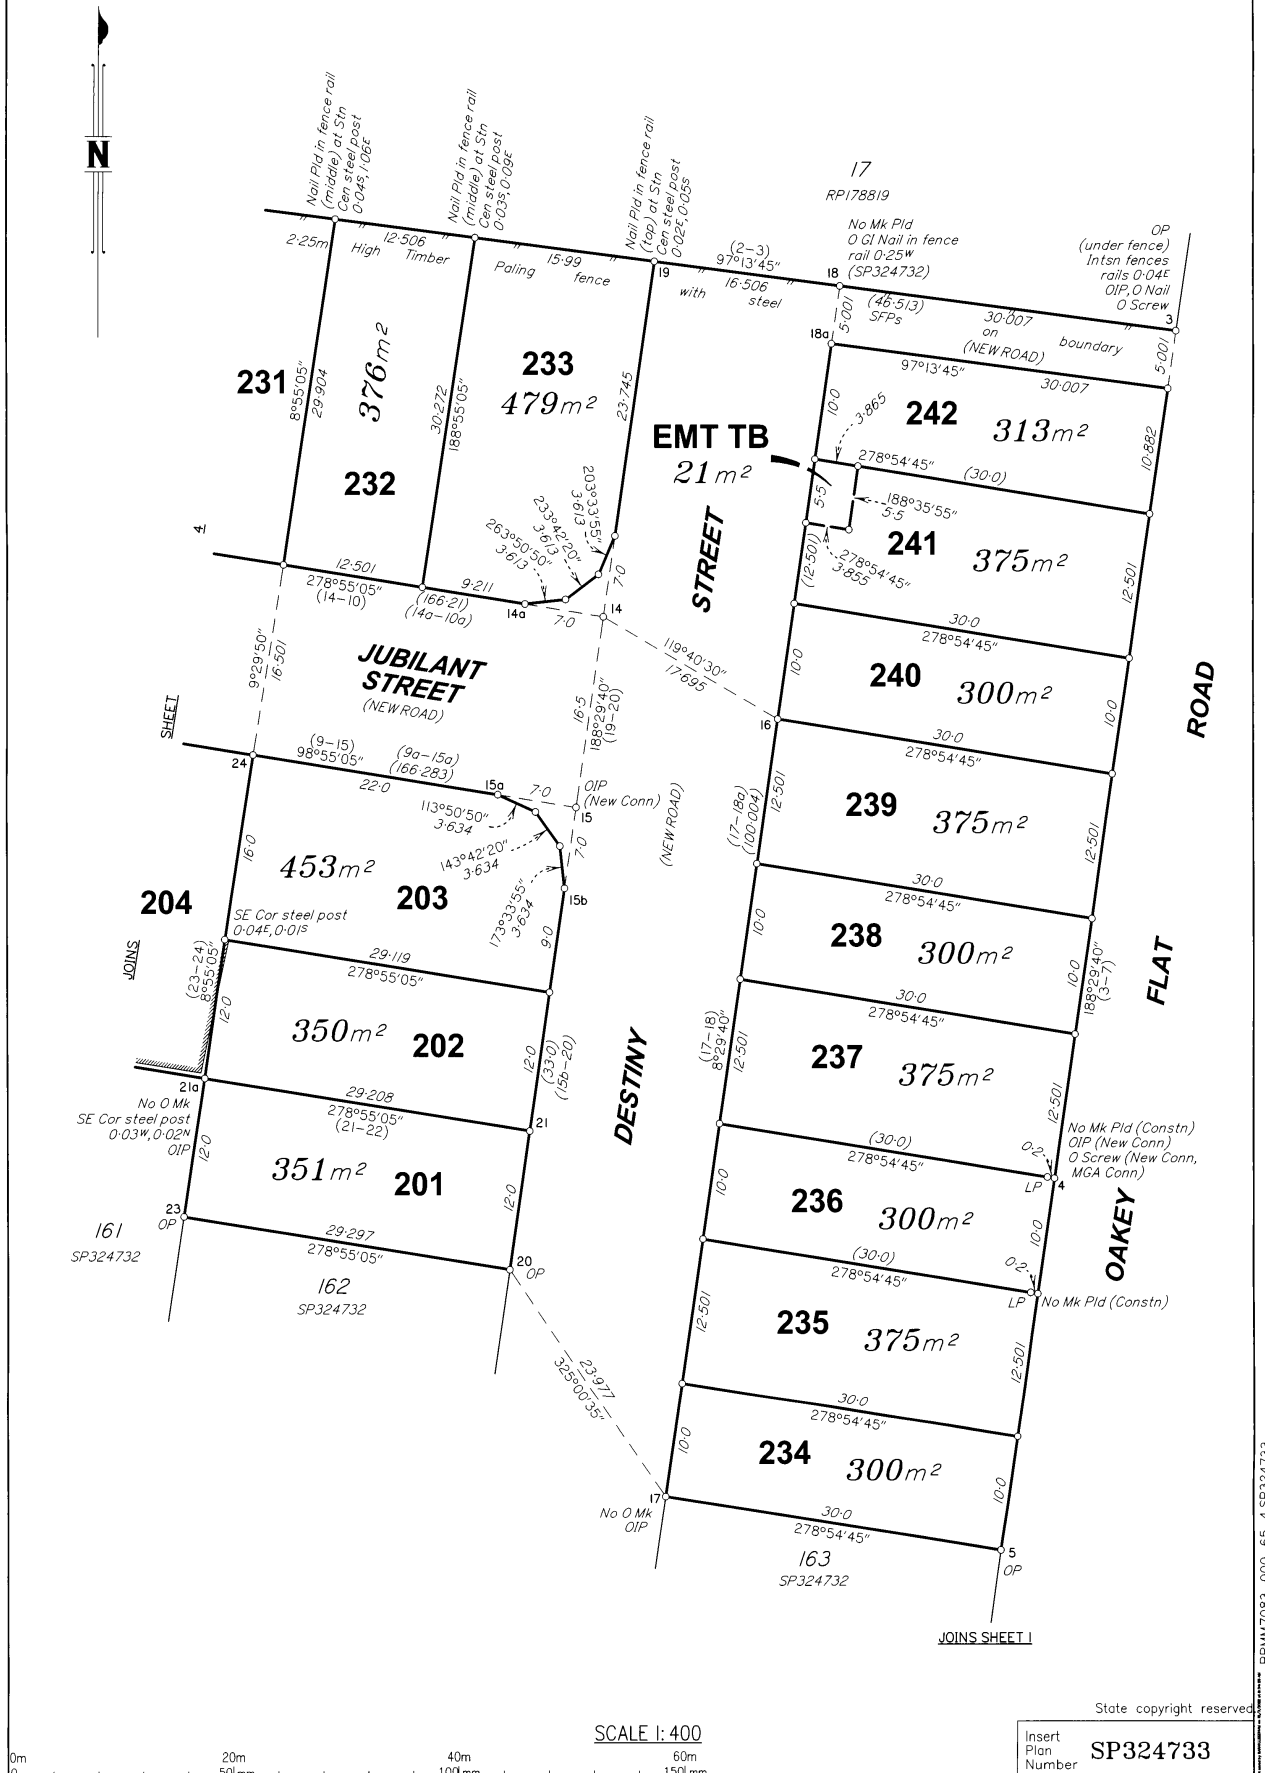

SCALE 1: 400

State copyright reserved

Insert
Plan
Number
SP324733

BRMM7083_000_65_4 SP324733