

LETSWORK™



SALES ESTIMATE

PREPARED BY:

Geoff Short - Build Designs Estimations Manager
Phone: 1300 007 244 Email: geoff@letswork.com.au



FOR THE LIFE YOU LOVE

WE'RE HERE TO DELIVER YOUR DREAM

VISION

Entrusting Letswork with building your new home is our proudest moment. We focus on delivering to your family a home that lives up to your dreams and aspirations. The very best home, at the very best price; that's real value. Letswork specialise in creating spaces that are a sanctuary from everyday life. Homes that are warm, liveable places that not only please the eye but also soothe the senses. At Letswork, we build homes for the life you love.

FOCUS

It starts with a dream, your dream. We create homes that reflect who you really are. This is achieved with our customer service, builders, and interior designers working in tandem with you to deliver your vision. Every little detail matters when you build a new home with us. Impeccably customised to your budget with superior craftsmanship and sophisticated design finishes. Clean lines, tasteful simplicity and the utmost attention to detail are found in these elegant home designs. Everything is designed with living in mind for you and your family.

PASSION

Making beautiful homes that suit our clients' lifestyles is what we love to do. Our homes are designed in dialogue with our passionate team who have a total commitment to your well-being and satisfaction. We aim to draw inspiration from your lifestyle aspirations to create the home of your dreams. Whether it's a builder, draftsman or interior designer, our commitment to customer service is the reason buyers give glowing testimonies for Letswork.

INTEGRITY

Our philosophy is to challenge what has become acceptable and to only be satisfied with the very best. We hold the highest regard for the work we do, the people we work with, and the clients we build beautiful homes for. We take responsibility and accept accountability for every step of your home-building experience. Our work is full of emotion from concept to reality. Nothing gives us more satisfaction than a happy owner.

6. INCLUSIONS - MASTER BED/ENSUITE/WIR/BEDROOMS	
Builders Range Carpet with quality Underlay to master and wir	Large range of standard builders range carpet on quality underlay
450 x 450mm tiles to ensuite to 2100	450 x 450 tiles to ensuite floor, 2100h in shower recess
Semi-Frameless Shower Screen	Frameless shower screen with pivot door (design dependant)
Vanity with Moulded Ceramic Top	Quality vanity unit wih moulded ceramic top and soft close cabinets
Frameless Mirror to Length of Vanity	Frameless mirror with polished edge fitted the length of the vanity top
One Melamine Shelf, Hang-Rail	maximum hanging space with melamine shelf and hanging rail to WIR
Toilet roll holder	Chrome toilet roll holder from builders range
Towel Rail	Chrome double towel rail from builders range
Builders Range Carpet with quality Underlay to Bedrooms	Large range of standard builders range carpet on quality underlay
Sliding robe doors to bedrooms	Sliding robe doors with vinyl finish to bedrooms
7. INCLUSIONS - BATHROOM	
Standard Tiles in Bath to Wet Areas	450 x 450 tiles to bathroom floor, 2100h in shower recess and over bath
Semi-Frameless Shower Screen	Frameless shower screen with pivot door (design dependant)
Frameless Mirror to Length of Vanity	Frameless mirror with polished edge fitted the length of the vanity top
Chrome Mixer Taps to Ensuite	Chrome taps, mixers and shower rose from builders range
Vanity with Moulded Ceramic Top - Bath and Ensuite	Quality vanity unit wih moulded ceramic top and soft close cabinets
Self-Standing BTW Bathtub	Quality self standing Back To Wall bathtub from builders range
Toilet roll holder	Chrome toilet roll holder from builders range
Towel Rail	Chrome double towel rail from builders range



LETSWORK NSW 180S

Facade: 180S std facade



4



2.5



2



350sqm



180sqm

Client Name

Karan Paig
 Lot 186
 Stage Hulls Road
 Estate

Priced from


\$329,323

Garage	32.00sqm
Porch	2.90sqm
Alfresco	16.00sqm
Size Ground Floor	179.60sqm
Total Area	19sq (180sqm)



Site Calculations

SITE AREA	349.99m ²
EXISTING FLOOR AREA	0.00m ²
PROPOSED AREA	179.60m ²

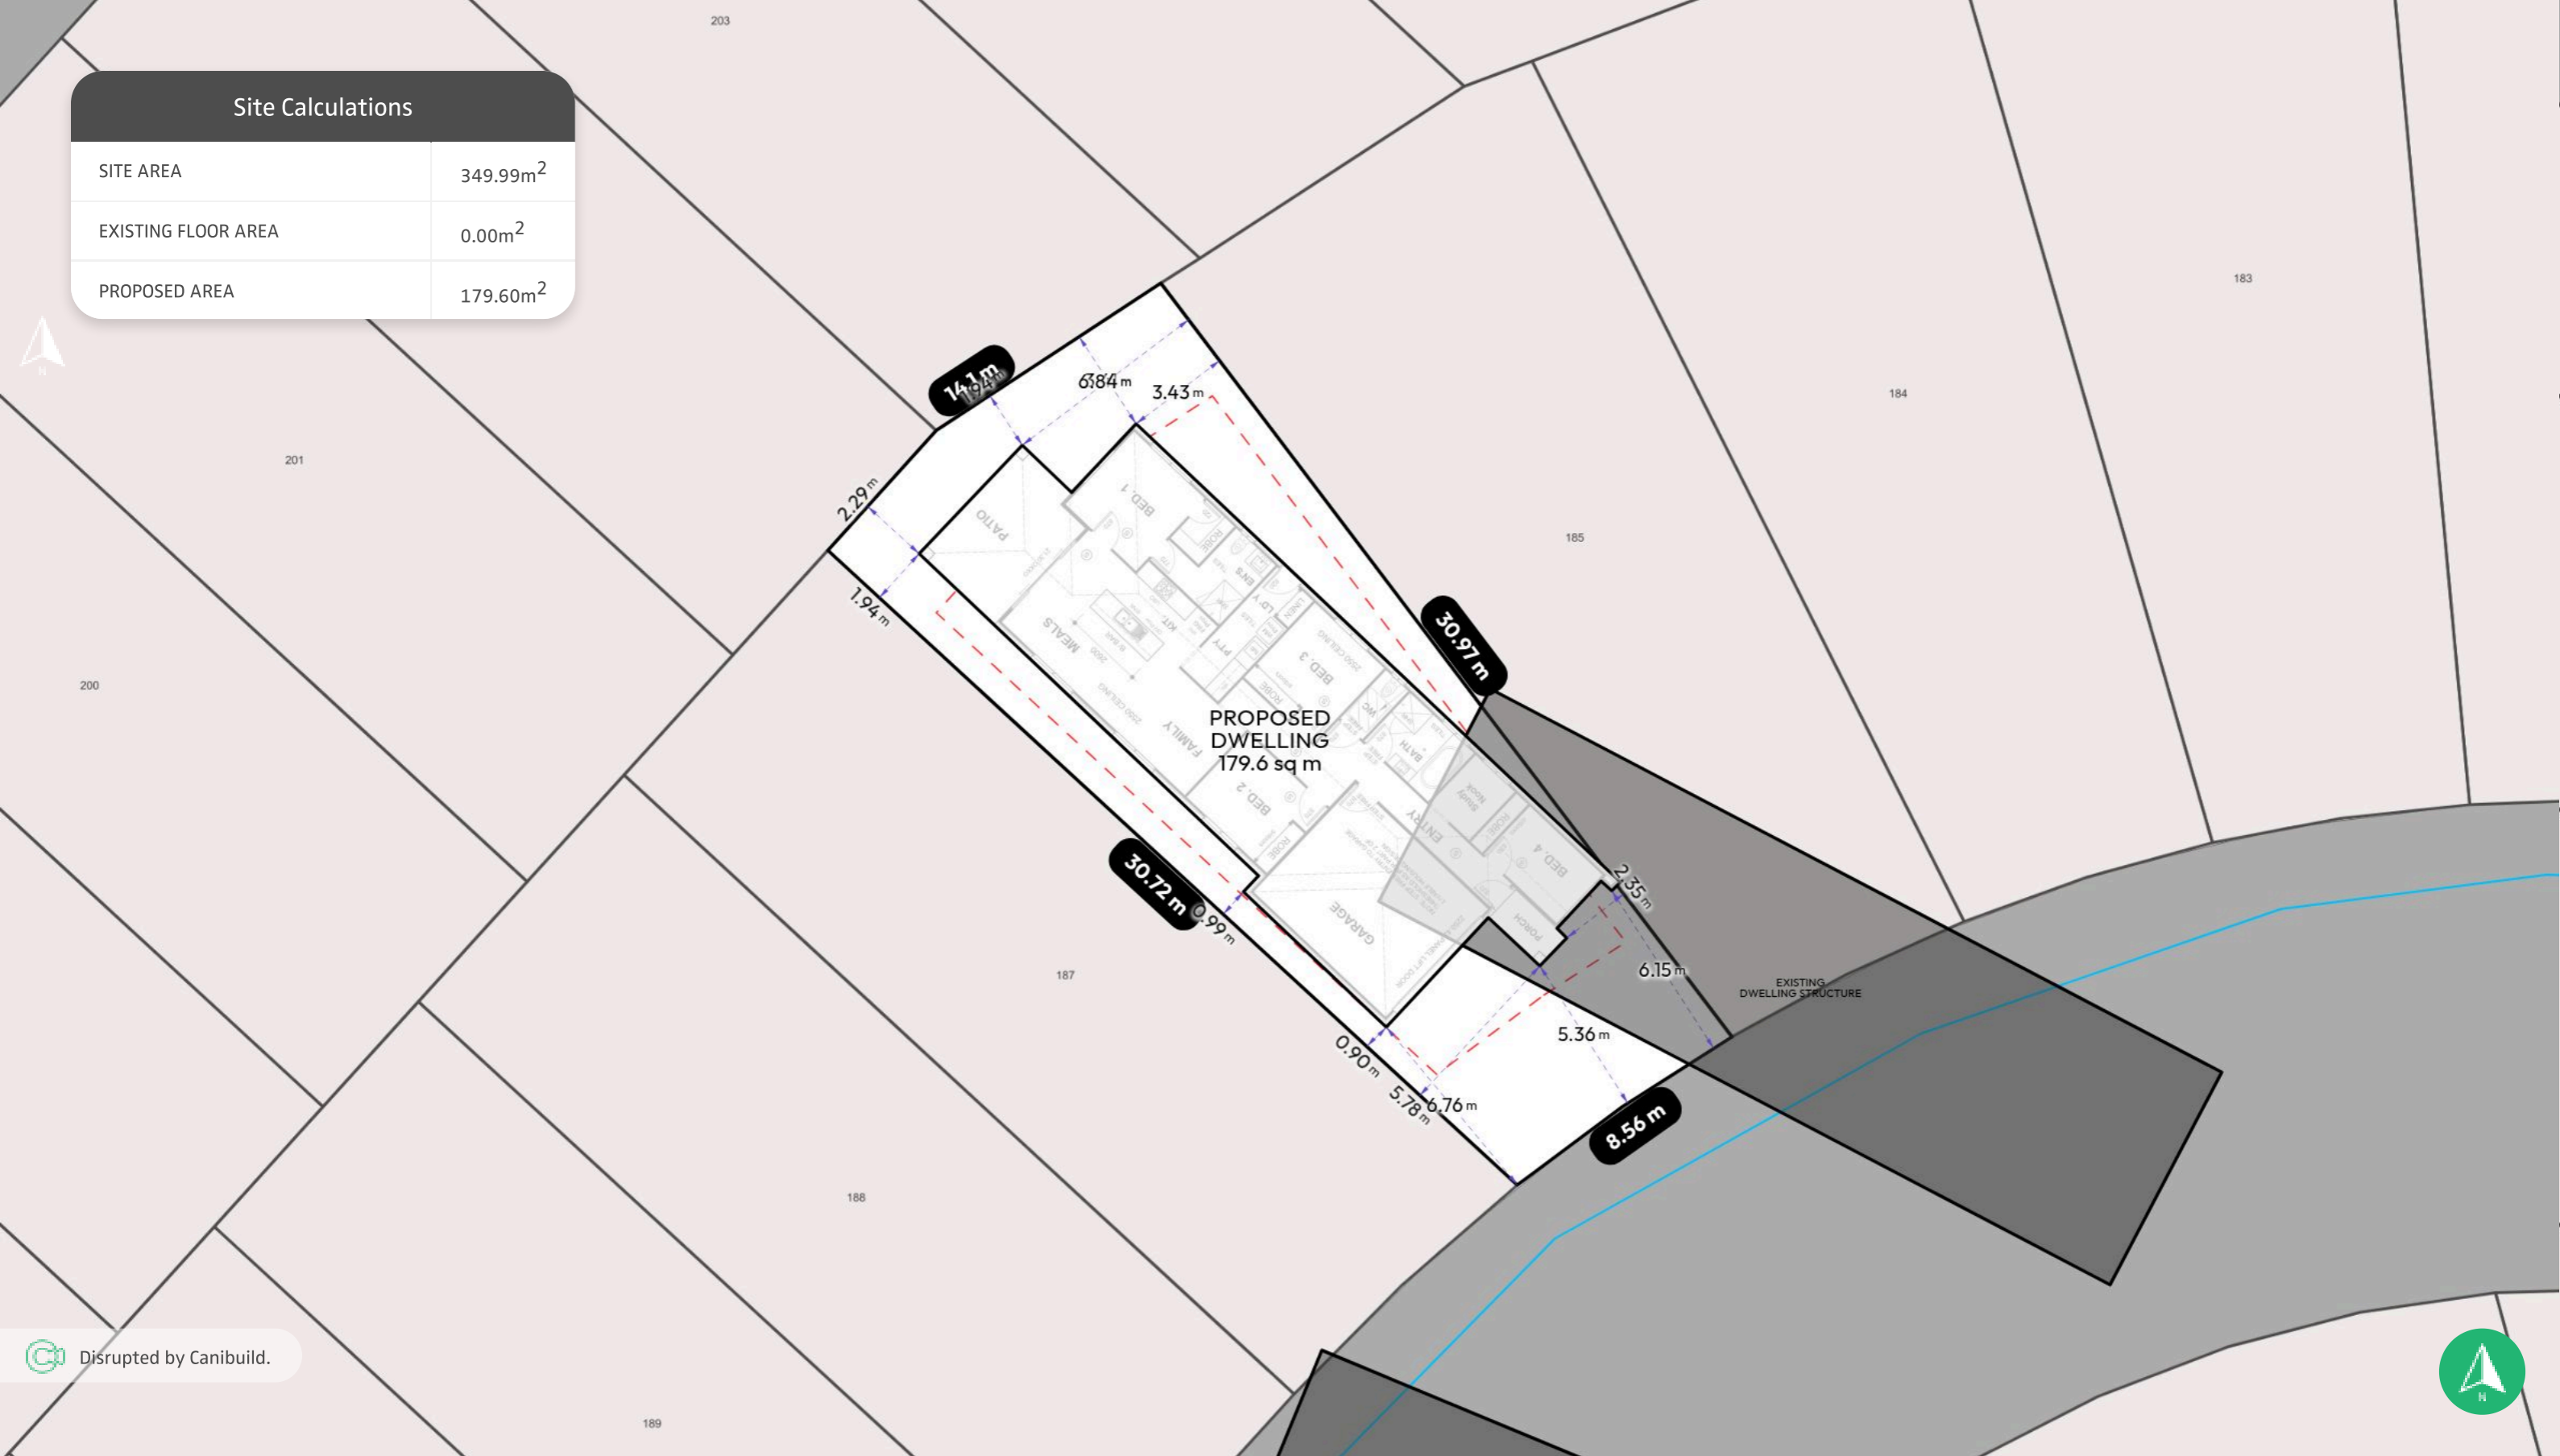

Disrupted by Canibuild.



Client Name Karan Paig Client Email karan@letswork.com.au Client Phone 0432034543 Signature _____

Copyright Statement
This plan always remains the copyright of designer & shall not be used other than for the project work intended without written authority.

Disclaimer
This is not an official document, and may not comply with current laws or industry standards. Seek independent advice before acting on this document.

ALL DIMENSIONS ARE IN METERS.

Generated by Geoff Short
geoff@letswork.com.au

Property Details
Lot 186, Stage, Hulls Road Estate, NSW 2179, Australia
Lot/DP: 186

Sheet Name Site Plan	Sheet no. 1	Lic no.	Job no.
Design Letswork NSW 1805		1 st version date: 25/11/2025	Current version date: 25/11/2025
Scale 1:200@A3		Version # 0	





Entity LETSWORK
ABN 24 603 255 036
Lic #

📍 100 Harris Street, Pyrmont, New South Wales - 2009, Australia

📧 geoff@letswork.com.au



🌐 <https://letswork.com.au/>

Quote 1689806 - 1

Scope: Refer to Letswork NSW 180S site plan. Prepared by Geoff Short

Date	25/11/2025
Customer	Karan Paig 0432034543 - karan@letswork.com.au
Job Site	Lot 186, Stage, Hulls Road Estate, NSW 2179, Australia

Item Name	Price <small>(inc gst)</small>	Qty	UOM	Amount <small>(inc gst)</small>
Letswork NSW 180S	\$270,000.50	1	Ea	\$270,000.50
Subtotal:				\$270,000.50
Section Total:				\$270,000.50
Ground Works				
External Site Costs				
Site Costs M Class soil per sqm 160 to 200sqm Low Set Build	\$86.00	180	SQM	\$15,480.00
<i>Site costs for custom builds 160 to 200sqm on M class soil Low Set Build</i>				
Subtotal:				\$15,480.00
Section Total:				\$15,480.00
External				
Driveway				
Exposed Aggregate Driveway 50sqm allowance	\$9,199.99	1	EA	\$9,199.99
<i>Exposed Aggregate driveway from garage entry to curb. Allowance 50sqm</i>				
Subtotal:				\$9,199.99
Section Total:				\$9,199.99

Electrical

Air Conditioning Split Systems

Split System Air Conditioning to Master and Living rooms 2801 Letswork 123S \$4,742.10 1 EA \$4,742.10

Split system Air Conditioning 2.5kw to Master Bed & 7kw to main living area

Subtotal: \$4,742.10

Section Total: \$4,742.10

Internal

Flooring

Carpet as marked on Plan \$50.00 48 SQM \$2,400.00

Builders Range Carpet on quality underlay to bedrooms and living

Tiles 450 x 450 as marked on Plan \$110.00 50 SQM \$5,500.00

450 x 450 tiles from Builders Range porcelain

Subtotal: \$7,900.00

Section Total: \$7,900.00

Sub Total \$329,322.59

Includes GST \$27,938.96

GRAND TOTAL \$329,322.59

Valid until 25/12/2025

Signed

Karan Paig

Client Name (Primary)

Signature

Date

Client Name (Secondary)

LETSWORK

Signature

Date

Company Name

Signature

Date



Geoff Short

geoff@letswork.com.au

How to pay



[PAY ONLINE NOW](#)

Copyright Statement

This plan always remains the copyright of designer & shall not be used other than for the project work intended without written authority.

Disclaimer

This is not an official document, and may not comply with current laws or industry standards. Seek independent advice before acting on this document.

ALL DIMENSIONS ARE IN METERS.