


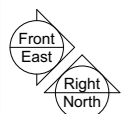
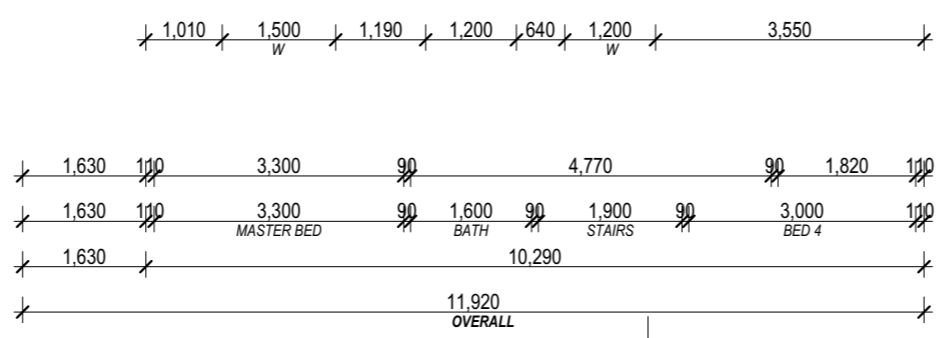
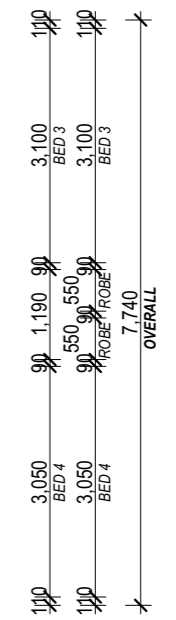
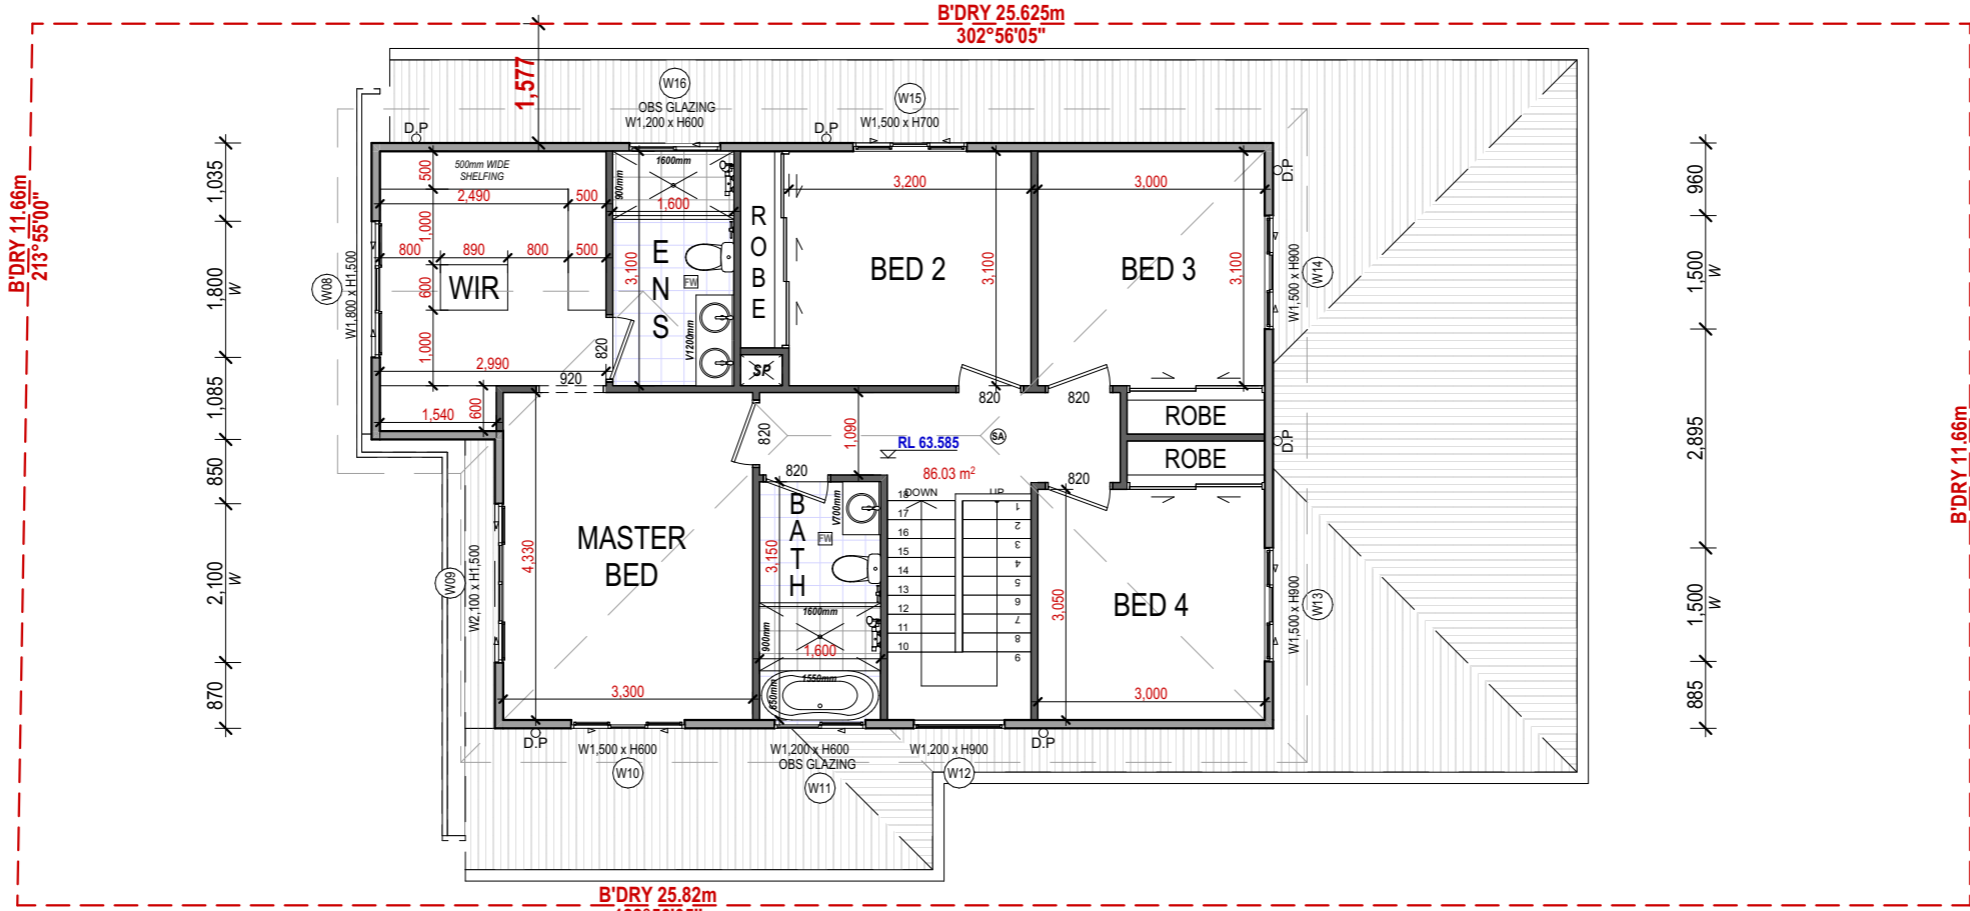


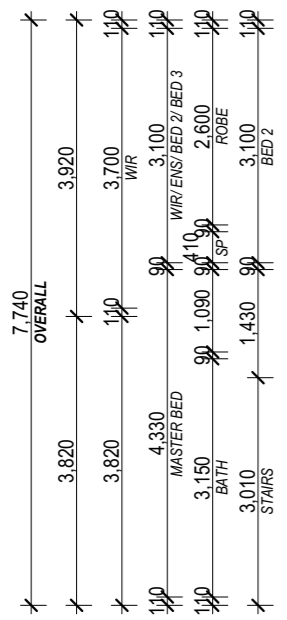

- SYMBOLS**
- SMOKE ALARM
  - EXHAUST FAN
  - FLOOR WASTE
  - FLOOR DRAIN
  - CEILING FAN

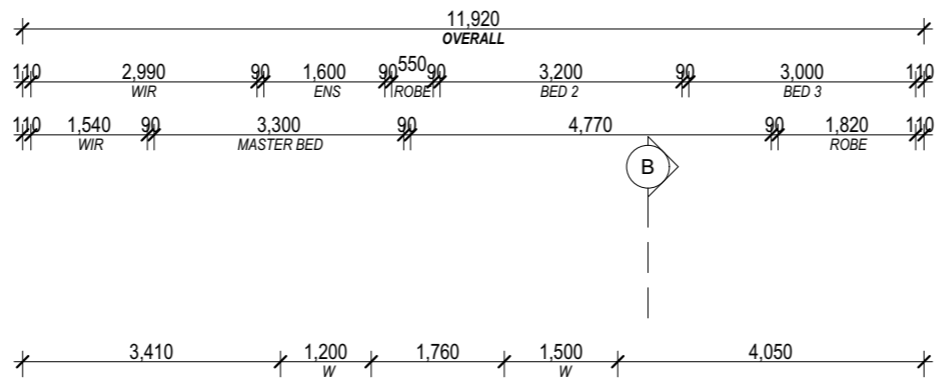

**FIRST FLOOR PLAN**  
1:100

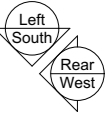

Let'swork takes no responsibility for any verbal discussions or instructions regarding the change of drawings. Any changes and special inclusions must be documented in writing. Ensuring the layout and special inclusions are correct, is the responsibility of the owner(s). Note: All dimensions shown are in millimetres, all dimensions shown are from frame to frame. Do not scale.

© Copyright Let'swork Pty Ltd  
This drawing is protected by copyright. All rights are reserved. Unless permitted under the Copyright Act 1968, no part of this drawing may in any form or by any means be reproduced, published, broadcast or transmitted without the prior written permission of the copyright owner.

Notes: If the Status of drawing is not signed off For Construction it may be subject to change, alteration or amendment at the discretion of Let'swork Pty Ltd. If so, Let'swork is not liable for any loss, damage, harm, or injury whether special, consequential, direct or indirect, suffered by you or any other person as a result of your use of this drawing for construction purposes. Figured dimensions take preference to scale readings. Verify all dimensions on site. Report any discrepancies to the designer before proceeding with the work.

Survey Notes: All dimensions are to be checked and verified by the builder on site before the commencement of any work, all dimensions and levels are subject to final survey and set-out. Services shown have been derived from visual evidence appraisal at the time of survey. The relevant service authority shall be contacted to verify the existence and position of all services prior to the commencement of any construction or excavation.

CLIENT \_\_\_\_\_

SIGNATURE: \_\_\_\_\_ DATE: \_\_\_\_\_

I ACCEPT AND APPROVE CURRENT PLANS AND ALL DOCUMENTATION PROVIDED TO ME BY THE COMPANY

SITE ADDRESS \_\_\_\_\_

SUBURB \_\_\_\_\_

DATE  
**8/08/2024**

PROJECT NO.  
**MRZ - 24 - 818**

COUNCIL  
DP NO. \_\_\_\_\_

LODGEMENT  
CDC

PAGE TITLE: **FIRST FLOOR PLAN**

PAGE No.  
**06**  
of 17