

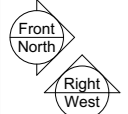
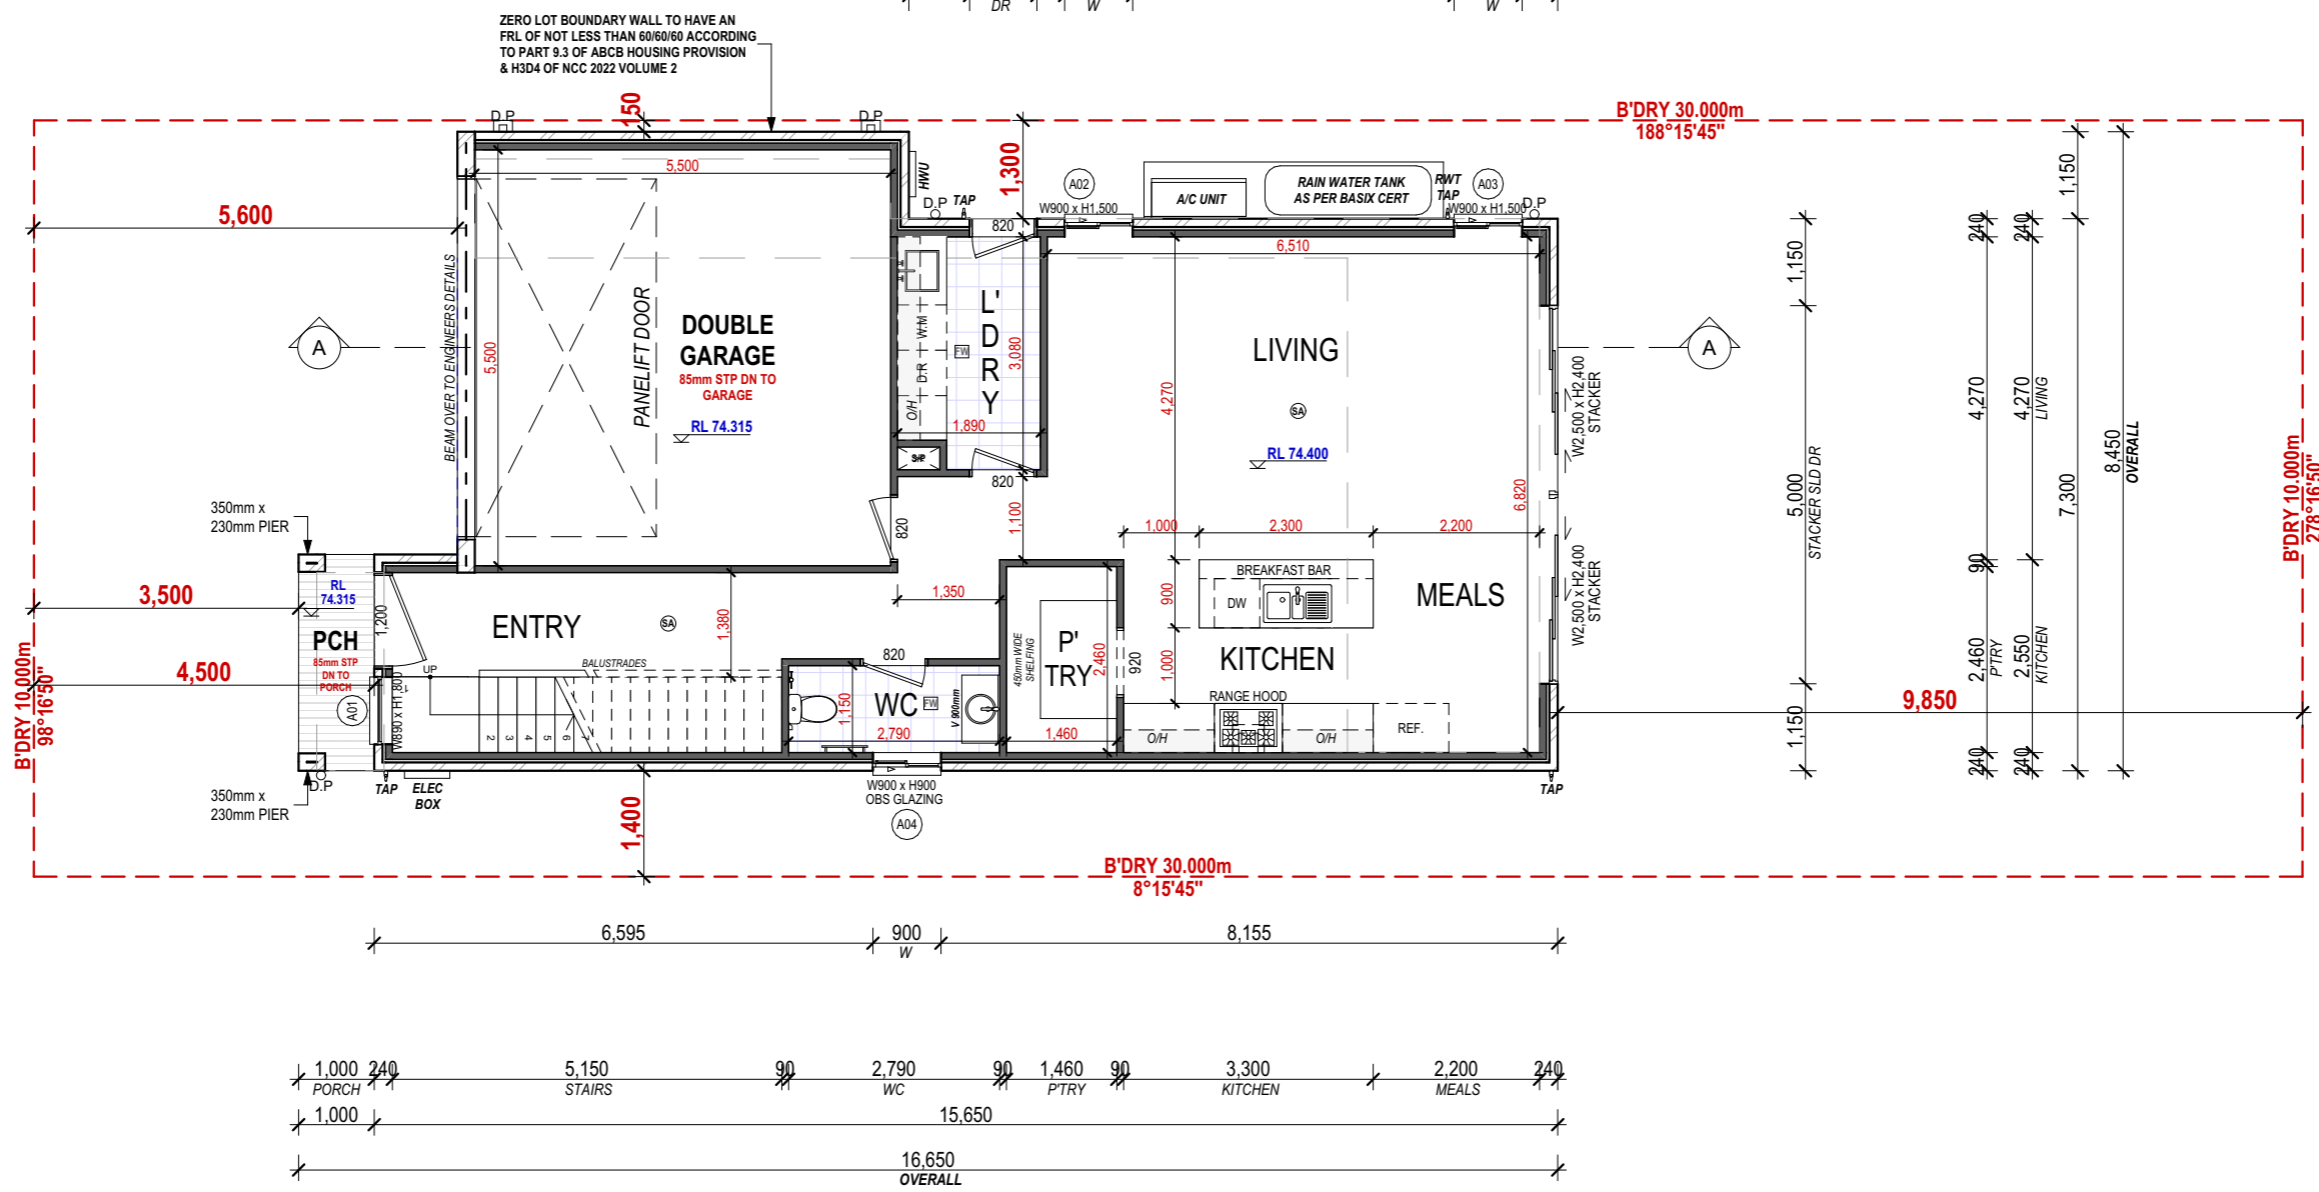
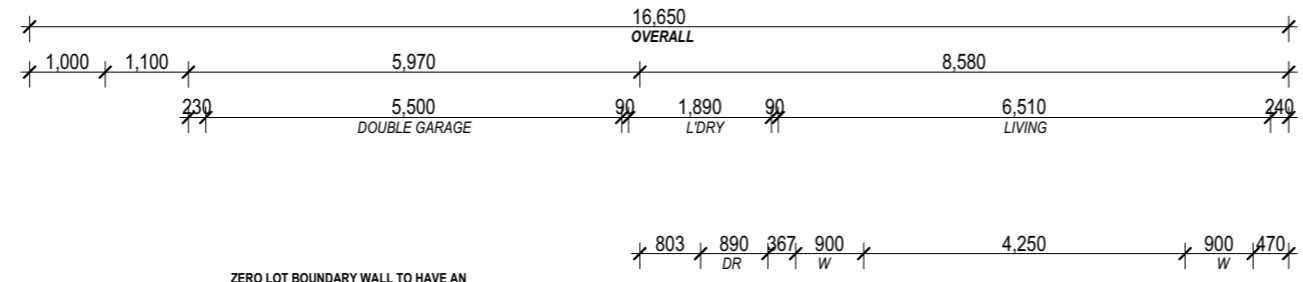


SYMBOLS

	SMOKE ALARM
	EXHAUST FAN
	FLOOR WASTE
	FLOOR DRAIN
	CEILING FAN

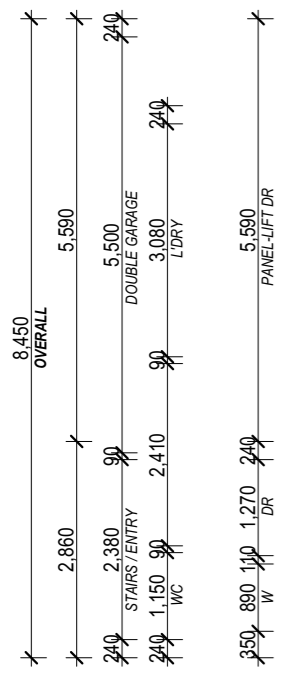

GROUND FLOOR PLAN
1:100

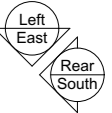

LETSWORK Pty Ltd takes no responsibility for any verbal discussions or instructions regarding the change of drawings. Any changes and special inclusions must be documented in writing. Ensuring the layout and special inclusions are correct, is the responsibility of the owner(s). Note: All dimensions shown are in millimetres, all dimensions shown are from frame to frame. Do not scale.
 © Copyright LETSWORK Pty Ltd. This drawing is protected by copyright. All rights are reserved. Unless permitted under the Copyright Act 1968, no part of this drawing may in any form or by any means be reproduced, published, broadcast or transmitted without the prior written permission of the copyright owner.
 Notes: If the Status of drawing is not signed off For Construction it may be subject to change, alteration or amendment at the discretion of LETSWORK Pty Ltd. If so, LETSWORK is not liable for any loss, damage, harm, or injury whether special, consequential, direct or indirect, suffered by you or any other person as a result of your use of this drawing for construction purposes. Figured dimensions take preference to scale readings. Verify all dimensions on site. Report any discrepancies to the designer for decision before proceeding with the work.
 Survey Notes: All dimensions are to be checked and verified by the builder on site before the commencement of any work, all dimensions and levels are the subject to final survey and set-out. Services shown have been derived from visual evidence apparent at the time of survey. The relevant service, authority shall be contacted to verify the existence and position of all services prior to the commencement of any construction or excavation.

CLIENT: **HASHTAG CUSTOM BUILDS**
 SIGNATURE: _____ DATE: _____
 I ACCEPT AND APPROVE CURRENT PLANS AND ALL DOCUMENTATION PROVIDED TO ME BY THE COMPANY







SITE ADDRESS: _____
 SUBURB: _____

DATE: _____
 PROJECT NO.: **MRZ - 24 - 846**

COUNCIL: _____
 DP NO.: _____
 LODGEMENT CDC
 PAGE TITLE: **GROUND FLOOR PLAN**

PAGE No.: **06**
 of 17

- SYMBOLS**
- SMOKE ALARM
 - EXHAUST FAN
 - FLOOR WASTE
 - FLOOR DRAIN
 - CEILING FAN

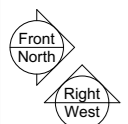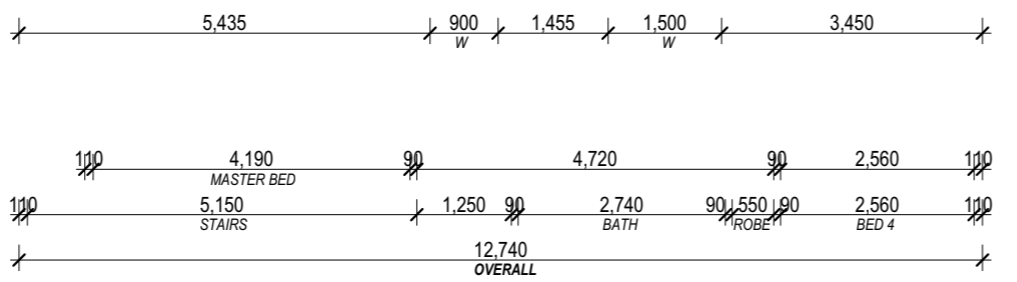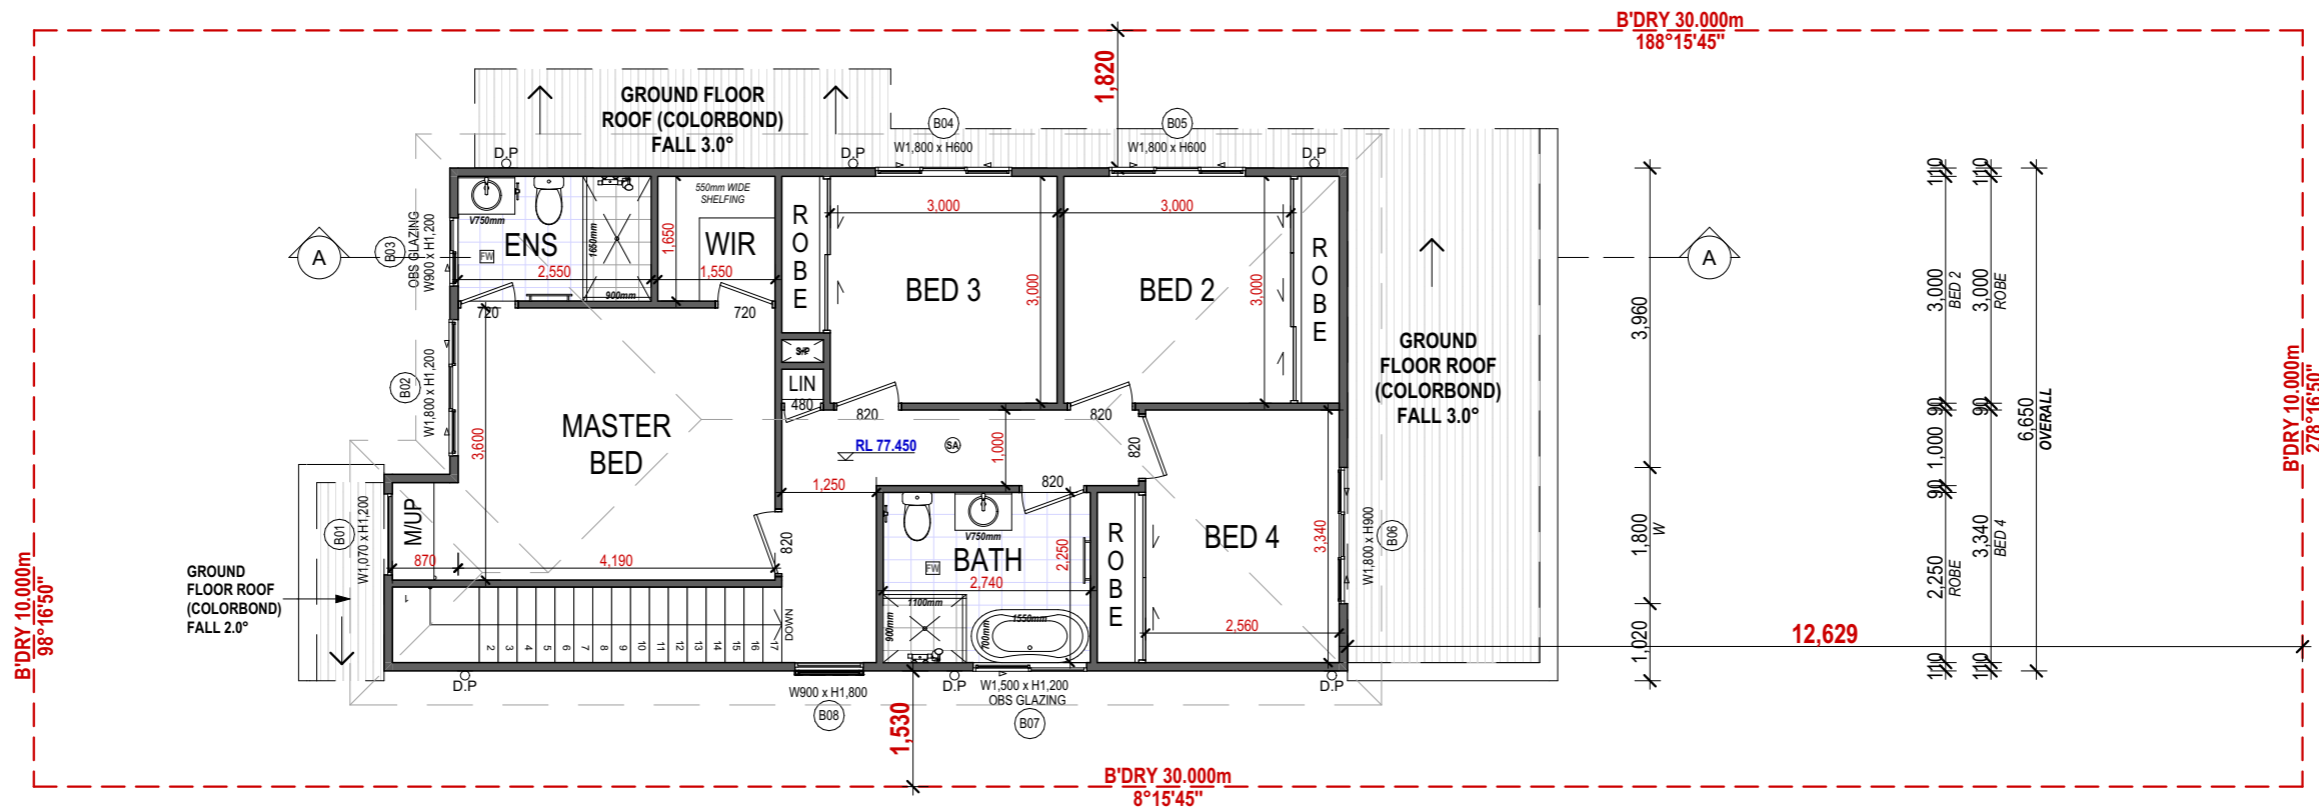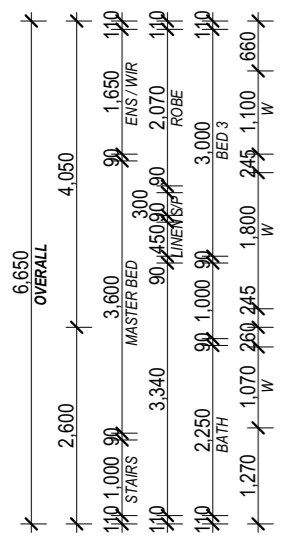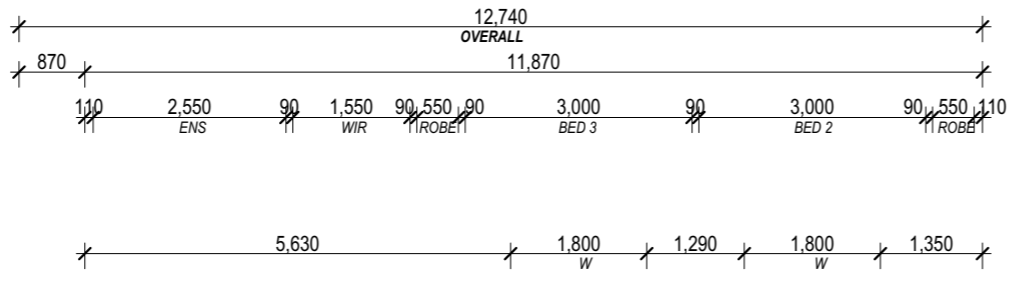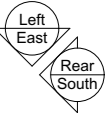

FIRST FLOOR PLAN
1:100



LETWORK Pty Ltd takes no responsibility for any verbal discussions or instructions regarding the change of drawings. Any changes and special inclusions must be documented in writing. Ensuring the layout and special inclusions are correct, is the responsibility of the owner(s). Note: All dimensions shown are in millimetres, all dimensions shown are from frame to frame. Do not scale.
 © Copyright LETSWORK Pty Ltd
 This drawing is protected by copyright. All rights are reserved. Unless permitted under the Copyright Act 1968, no part of this drawing may in any form or by any means be reproduced, published, broadcast or transmitted without the prior written permission of the copyright owner.
 Notes: If the Status of drawing is not signed off For Construction it may be subject to change, alteration or amendment at the discretion of LETSWORK Pty Ltd. If so, LETSWORK is not liable for any loss, damage, harm, or injury whether special, consequential, direct or indirect, suffered by you or any other person as a result of your use of this drawing for construction purposes. Figured dimensions take preference to scale readings. Verify all dimensions on site. Report any discrepancies to the designer for decision before proceeding with the work.
 Survey Notes: All dimensions are to be checked and verified by the builder on site before the commencement of any work, all dimensions and levels are the subject to final survey and set-out. Services shown have been derived from visual evidence apparent at the time of survey. The relevant service, authority shall be contacted to verify the existence and position of all services prior to the commencement of any construction or excavation.

CLIENT
HASHTAG CUSTOM BUILDS
 SIGNATURE: _____ DATE: _____
 I ACCEPT AND APPROVE CURRENT PLANS AND ALL DOCUMENTATION PROVIDED TO ME BY THE COMPANY

SITE ADDRESS

 SUBURB

DATE
 PROJECT NO.
MRZ - 24 - 846

COUNCIL
 DP NO. _____
 LODGEMENT
CDC
 PAGE TITLE: **FIRST FLOOR PLAN**

PAGE No.
07
 of 17