

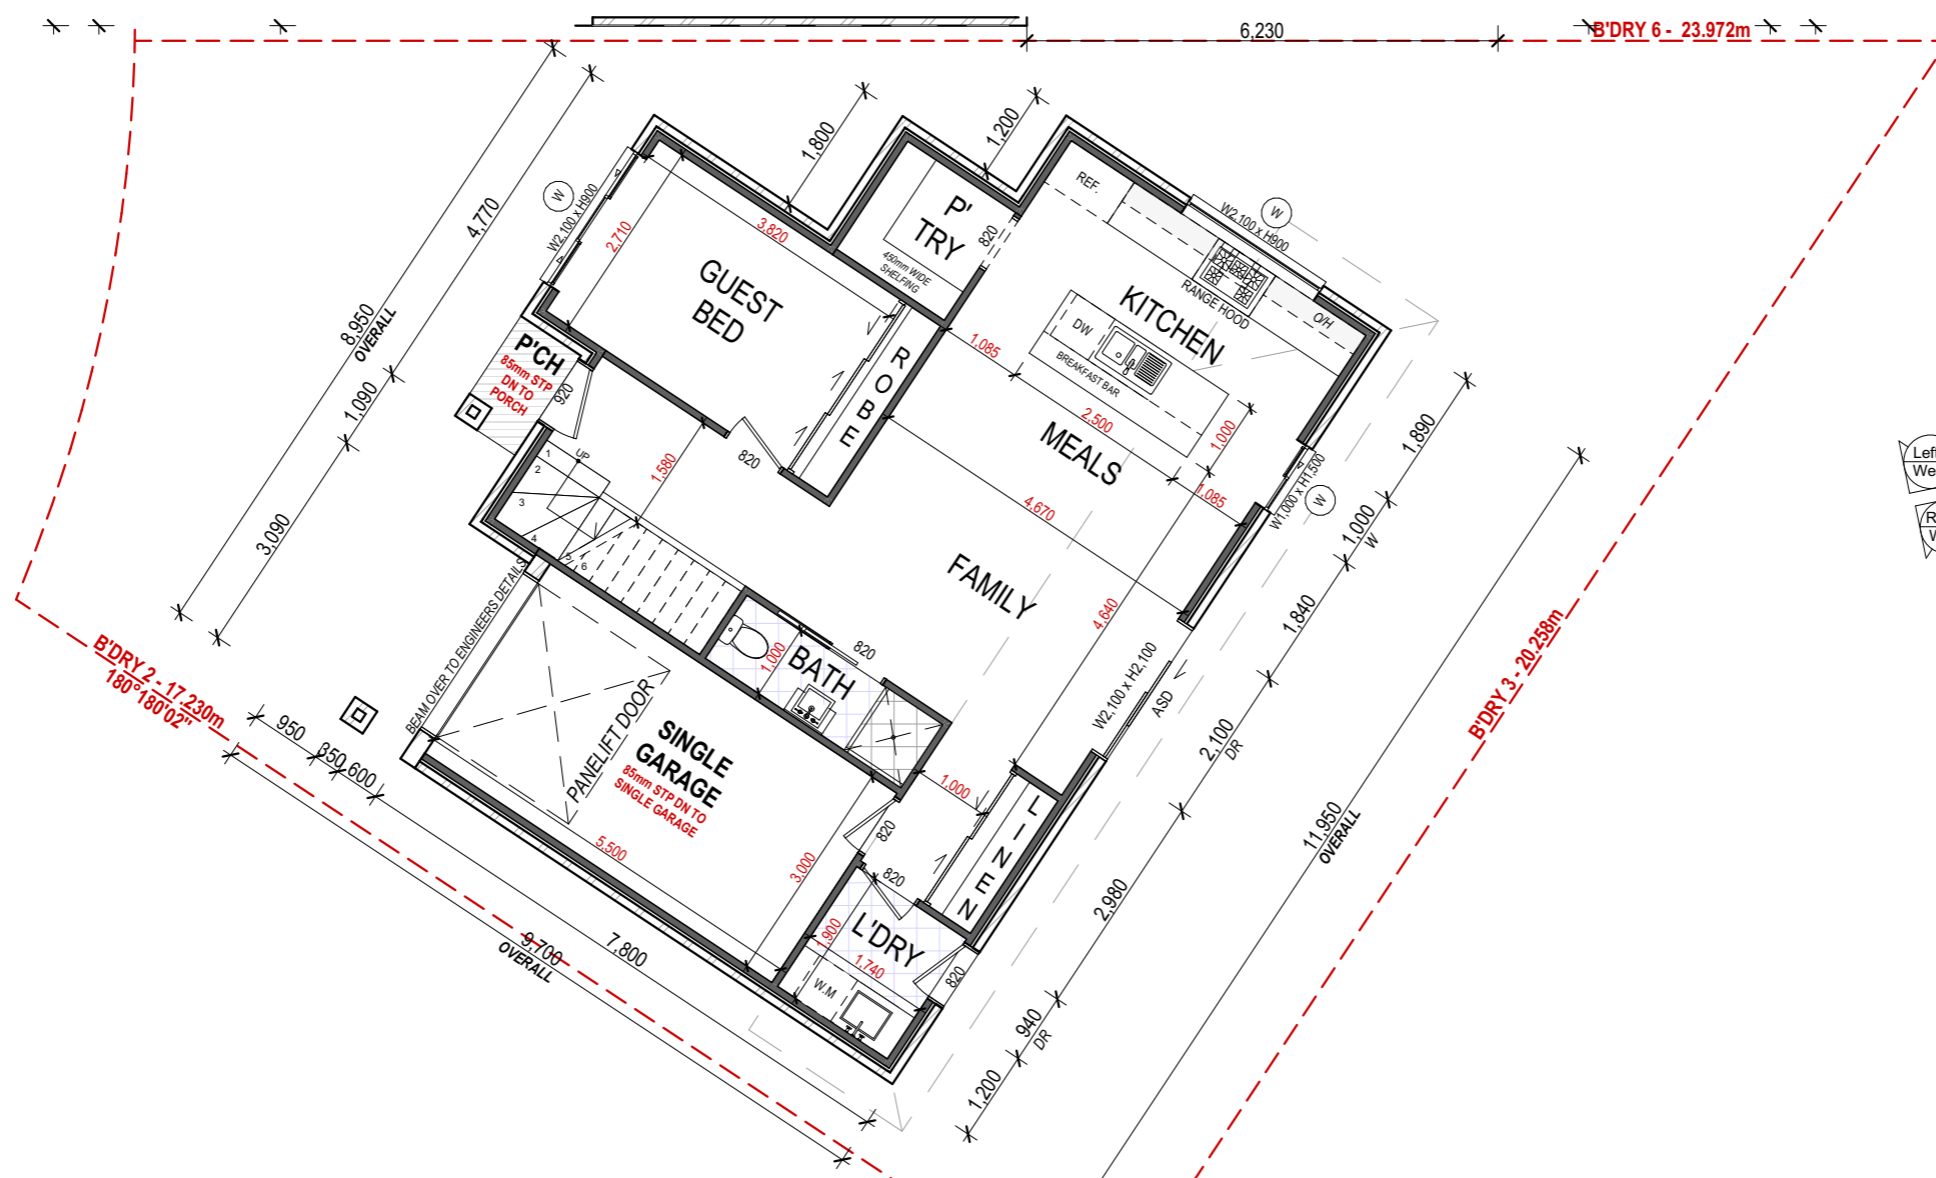
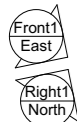


SYMBOLS	
	SMOKE ALARM
	EXHAUST FAN
	FLOOR WASTE
	FLOOR DRAIN
	CEILING FAN

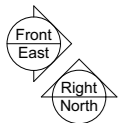

GROUND FLOOR PLAN

1:100

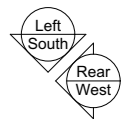

MRZ design Pty Ltd takes no responsibility for any verbal discussions or instructions regarding the change of drawings. Any changes and special inclusions must be documented in writing. Ensuring the layout and special inclusions are correct, is the responsibility of the owner(s). Note: All dimensions shown are in millimetres, all dimensions shown are from frame to frame. Do not scale.
 © Copyright MRZ Design Pty Ltd
 This drawing is protected by copyright. All rights are reserved. Unless permitted under the Copyright Act 1968, no part of this drawing may in any form or by any means be reproduced, published, broadcast or transmitted without the prior written permission of the copyright owner.
 Notes: If the status of drawing is not signed off For Construction it may be subject to change, alteration or amendment at the discretion of MRZ Design Pty Ltd. If so, MRZ Design is not liable for any loss, damage, harm, or injury whether special, consequential, direct or indirect, suffered by you or any other person as a result of your use of this drawing for construction purposes. Figured dimensions take preference to scale readings. Verify all dimensions on site. Report any discrepancies to the designer for decision before proceeding with the work.
 Survey Notes: All dimensions are to be checked and verified by the builder on site before the commencement of any work, all dimensions and levels are the subject to final survey and set-out. Services shown have been derived from visual evidence apparent at the time of survey. The relevant service, authority shall be contacted to verify the existence and position of all services prior to the commencement of any construction or excavation.

CLIENT
TBC CLIENT NAME
 SIGNATURE: _____ DATE: _____
 I ACCEPT AND APPROVE CURRENT PLANS AND ALL DOCUMENTATION PROVIDED TO ME BY THE COMPANY

SITE ADDRESS
LOT 2A LOT 2B TUNER ROAD
 SUBURB
GREGORY HILLS

DATE
14/02/2025
 PROJECT NO.
MRZ - 25 - 923

COUNCIL
CAMDEN COUNCIL
 DP NO.
000000
 LODGEMENT
TBC
 PAGE TITLE: **GROUND FLOOR PLAN**

PAGE No.
04
 of 6

