

SCHEDULE OF LINES			SCHEDULE OF CURVED BOUNDARIES				
No.	BEARING	DISTANCE	No.	BEARING	DISTANCE	ARC	RADIUS
90	213°22'20"	5.9	91	253°45'25"	7.505	7.505	158.2
93	269°36'40"	2.305	92	251°00'15"	7.695	7.695	158.2
94	300°16'10"	5.075	97	249°44'20"	2.635	2.635	591.3
95	170°54'20"	1.17	98	250°21'05"	10	10	591.3
96	210°15'00"	6.185	99	251°10'10"	10	10	591.3
101	302°04'45"	5.265	100	252°27'20"	13.275	13.275	591.3
102	170°54'20"	1.79	104	255°50'25"	10.96	10.96	591.3
103	213°00'45"	5.935	105	256°51'30"	10.025	10.025	591.3
109	305°47'55"	5.645	106	257°49'45"	10.15	10.15	591.3
110	170°54'20"	3.525	107	258°47'55"	10.005	10.005	591.3
111	215°50'10"	5.665	108	259°46'20"	11.11	11.11	591.3

SEE SHEET 9 FOR SCHEDULE OF REFERENCE MARKS

'A'- EASEMENT FOR ACCESS & MAINTENANCE 0.9 WIDE (A)
'B'- EASEMENT TO DRAIN WATER 1.5 WIDE (B)
'H'- EASEMENT FOR ACCESS & MAINTENANCE 0.9 WIDE (H)


SCHEDULE OF LINES

No.	BEARING	DISTANCE
111	215°50'10"	5.665
114	304°43'05"	5.54
115	350°54'20"	3.35
118	49°01'15"	5.755
119	54°33'15"	5.18
120	144°35'40"	6.09
125	213°32'35"	5.885
130	251°19'25"	3.335
131	301°06'50"	5.165
132	350°54'20"	3.515
135	36°57'35"	6.205
138	137°30'00"	5.985

SCHEDULE OF CURVED BOUNDARIES

No.	BEARING	DISTANCE	ARC	RADIUS
112	260°27'45"	4.86	4.86	458.7
113	259°28'10"	11.025	11.025	458.7
116	353°39'00"	11.74	11.745	122.6
117	0°41'50"	18.395	18.415	122.6
121	103°01'55"	7.775	7.775	192.6
122	184°12'50"	3.77	3.77	137.4
123	180°09'10"	15.695	15.705	137.4
124	173°53'30"	14.32	14.325	137.4
126	255°25'10"	8.17	8.17	458.7
127	254°09'25"	12.04	12.04	458.7
128	252°46'50"	10.005	10.005	458.7
129	251°44'25"	6.665	6.665	458.7
132	352°58'55"	14.31	14.31	197.4
133	0°01'45"	34.205	34.25	197.4
134	181°32'35"	23.775	23.79	199.285
136	1°39'30"	24.7	24.71	214.085
137	97°45'25"	27.67	27.695	192.6
283	176°34'40"	10.46	10.46	197.4

SEE SHEET 9 FOR SCHEDULE OF REFERENCE MARKS

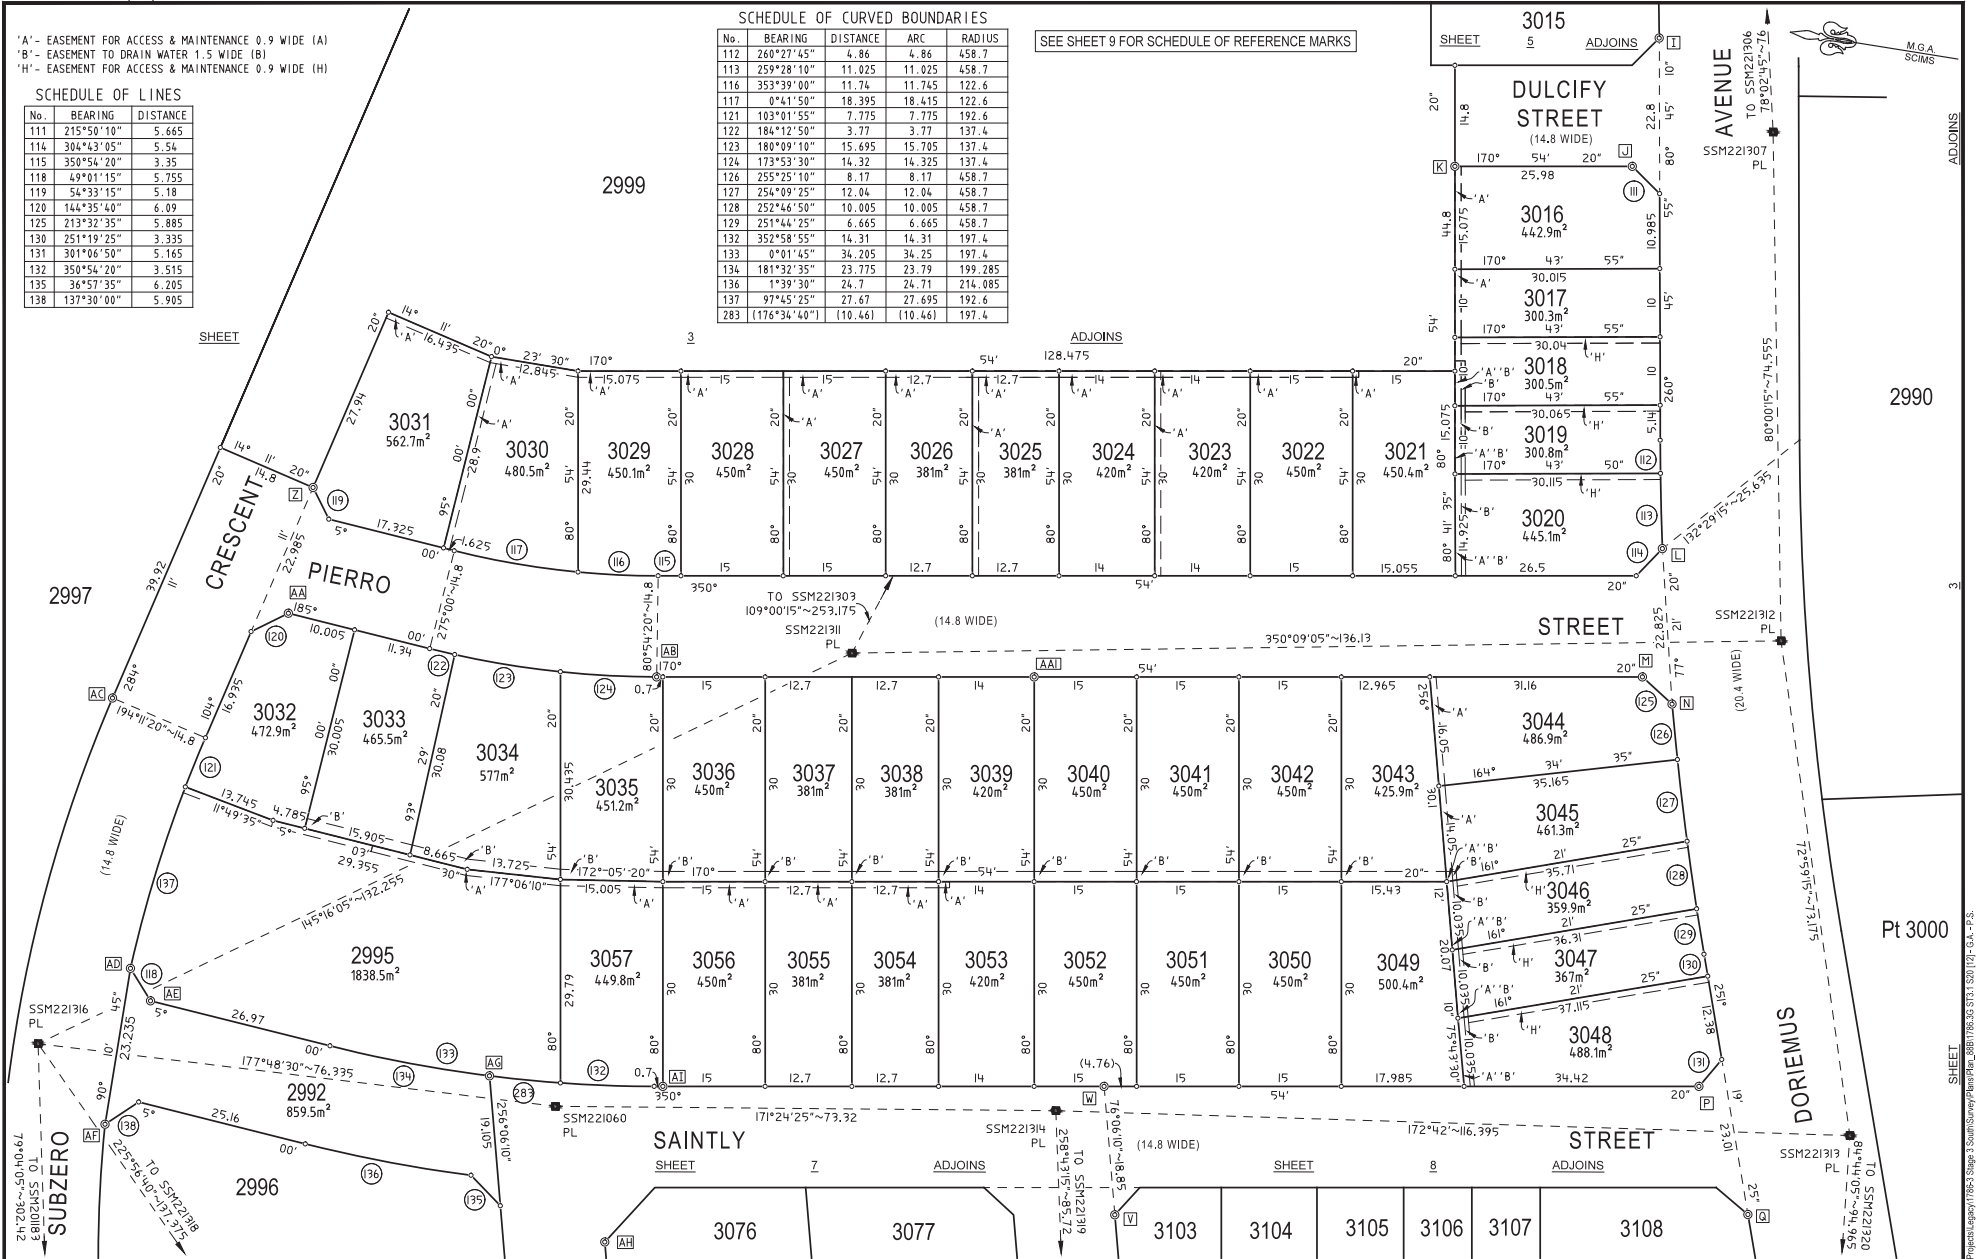

SURVEYOR
Name: RAZAK ALBERT ALHASSAN
Craig & Rhodes

Date: 24/07/2023
Reference: 1786.3 - ST3.1

PLAN OF
SUBDIVISION OF LOTS 4, 5 & 6 IN D.P.1283363,
LOT 99 IN D.P.1294455 & LOT 1 IN D.P.2493393 &
EASEMENT OVER LOT 44 IN D.P.1299204 &
EASEMENT OVER LOT 1257 IN D.P.1269274

LGA: CAMPBELLTOWN
Locality: MENANGLE PARK
Reduction Ratio: 1: 500
Lengths are in metres

Registered
08/12/2023

DP1293392

ADJOINS

SEE SHEET 9 FOR SCHEDULE OF REFERENCE MARKS

21

CAD REF: G:\Acquired\CR\Projects\Legacy\1785-3 Stage 3 South\Survey\Plans\Plan_88B\1786-3G ST3.1 S20 [12] - G.A. - P.S.

DP1293392

DP1293392