
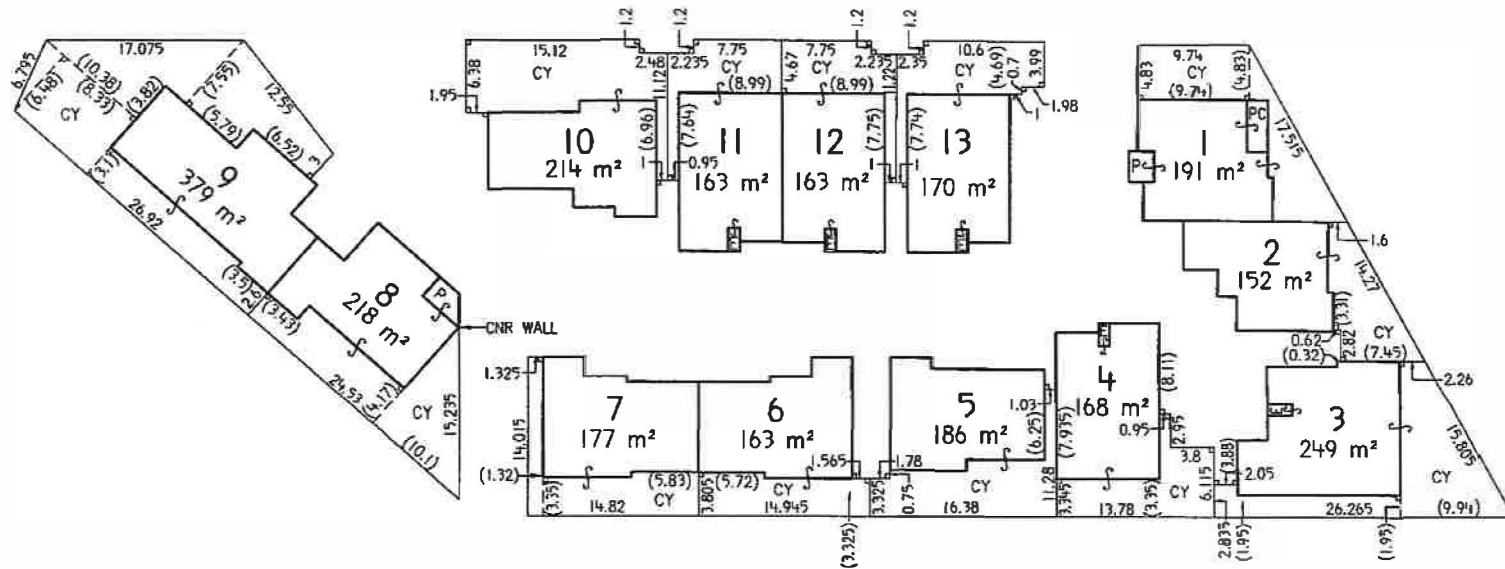


**FLOOR PLAN**

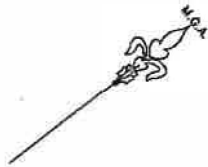

P DENOTES PARTLY COVERED PATIO - THE STRATUM IS LIMITED IN HEIGHT TO THE HORIZONTAL PROJECTION OF THE UNDERSIDE OF THE EAVE OVER.  
 CY DENOTES COURTYARD - THE STRATUM OF THE COURTYARD EXTENDS BETWEEN 1 BELOW & 3 ABOVE THE UPPER SURFACE OF THE FLOOR OF THE RESPECTIVE ADJOINING UNIT EXCEPT WHERE COVERED  
 E DENOTES COVERED ENTRY  
 PC DENOTES COVERED PATIO

ALL FENCING AND RETAINING WALLS ARE COMMON PROPERTY.

AREAS SHOWN ARE FOR THE PURPOSES OF THE STRATA SCHEME (FREEHOLD DEVELOPMENT) ACT 1973 ONLY AND ARE APPROXIMATE.

Surveyor: BRUCE PHILLIP GANDER Surveyor's Ref: 17045_1A Subdivision No: Lengths are in metres, Reduction Ratio 1:500	Registered	<b>DRAFT</b>

10	20	30	40	50	Table of mm	90	100	110	120	130	140	150
----	----	----	----	----	-------------	----	-----	-----	-----	-----	-----	-----