


NOTE: This is a Proposal Sketch. The dimensions, areas and total number of lots shown hereon are subject to field survey and also to the requirements of Council and any other authority which may have requirements under any relevant legislation. In particular, no reliance should be placed on the information on this plan for any financial dealings involving this land. This note is an integral part of this plan.

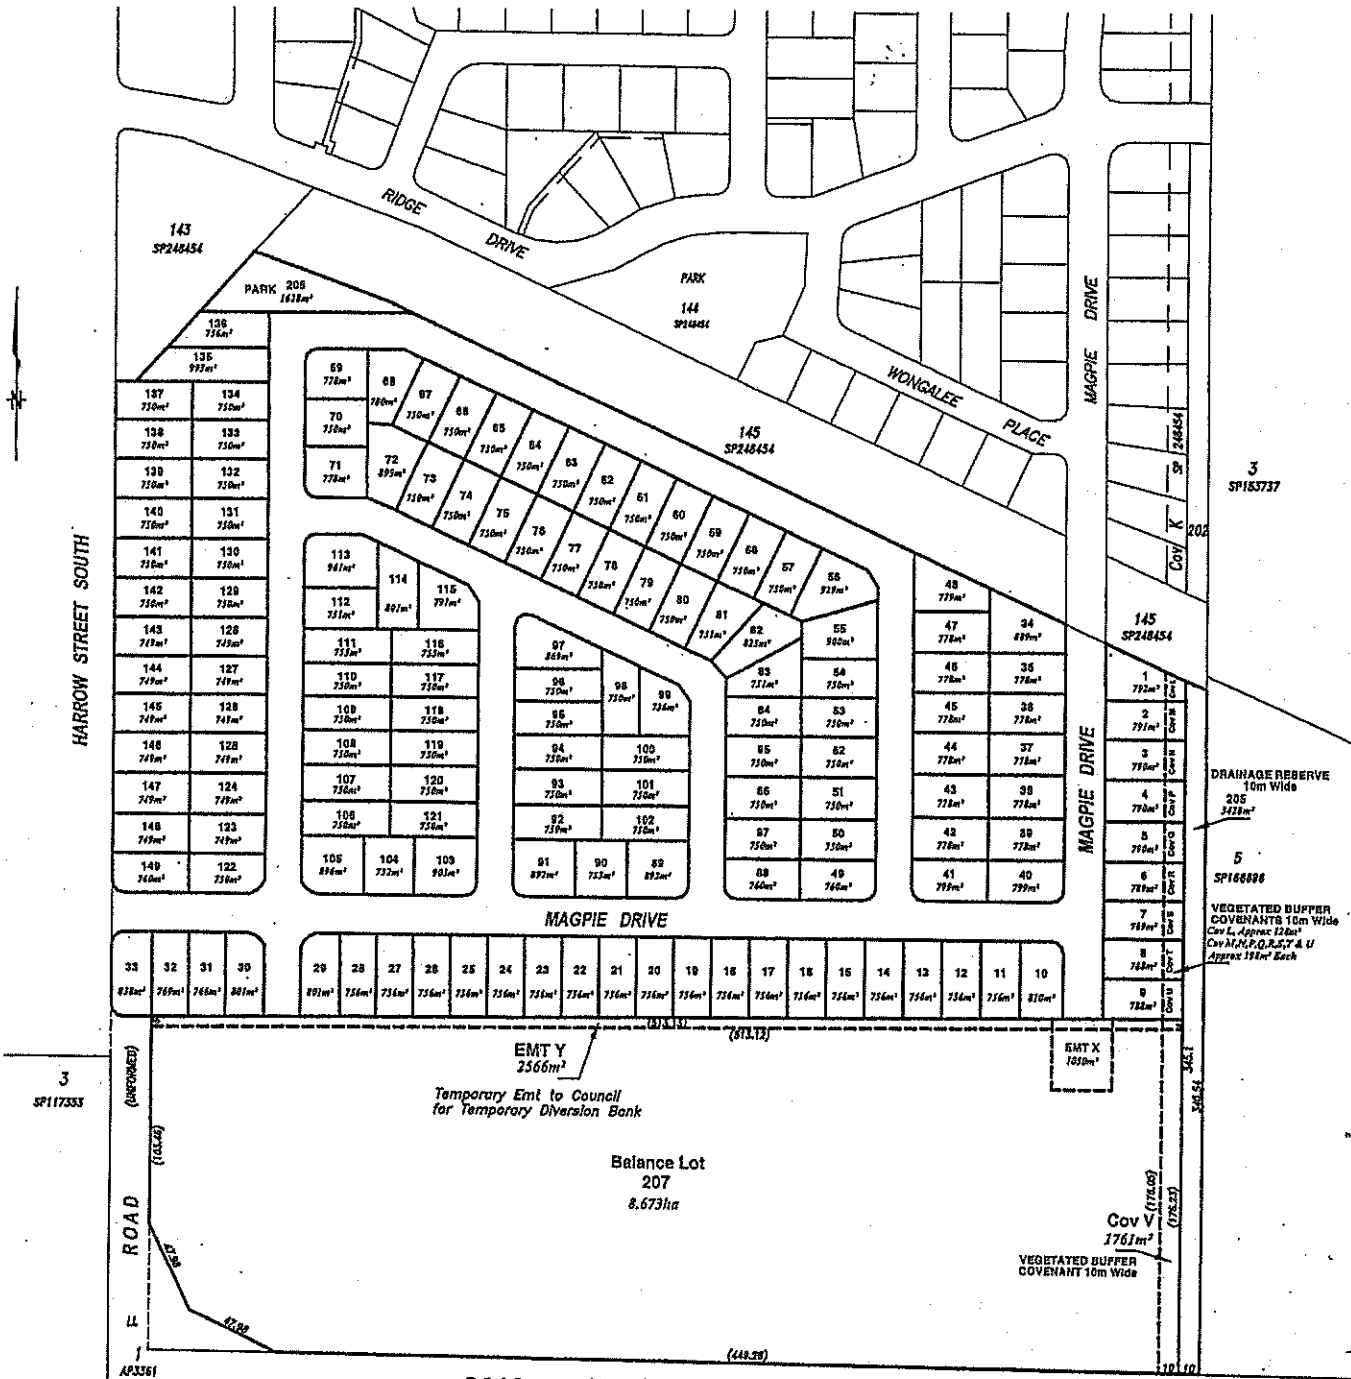

CAMBOOYA RIDGE ESTATE - STAGE THREE
HARROW ST SOUTH, MAGPIE DRIVE, CAMBOOYA

CADASTRAL SKETCH
SHEET 1 of 3

(SEE SHEETS 2 & 3 for DIMENSIONS)



OWR SURVEYORS & LAND DEVELOPMENT CONSULTANTS 80 Herries Street TOOWOOMBA Qld 4350 Ph: 07 4638 0517 admin@owrsurv.com.au Southern Cross Surveying Pty Ltd ACN: 601 169 779		PARISH DRAYTON COUNTY AUBIGNY TOWN/LOCALITY CAMBOOYA LOCAL AUTHORITY TOOWOOMBA REGIONAL		PLAN OF PROPOSED LOT RECONFIGURATION LOTS 1 to 149, 205 (Drain Reserve), 206 (Park), 207 (Balance Lot), Cov L,M,N,P,Q,R,S,T,U in Lots 1 to 9 respectively, Cov V in Lot 207, Emt's X & Y in Lot 207 Cancelling Lot 146 on SP248454		MANAGING DIRECTOR 18/3/15	
Date	Scale	Cont Int	File Name/Ref No	Client	CADASTRAL SURVEYOR 		
16/03/2015	1:2500(A3)	1.0 m	5802 Prop 1B 5802-01-14	BRITSTONE			

HARROW STREET SOUTH

SP248454

PARK 206
1628m²

PARK 144
SP248454


WONGALEE PLACE

MAGPIE DRIVE

MAGPIE DRIVE

MAGPIE DRIVE

SEE SHEET 2

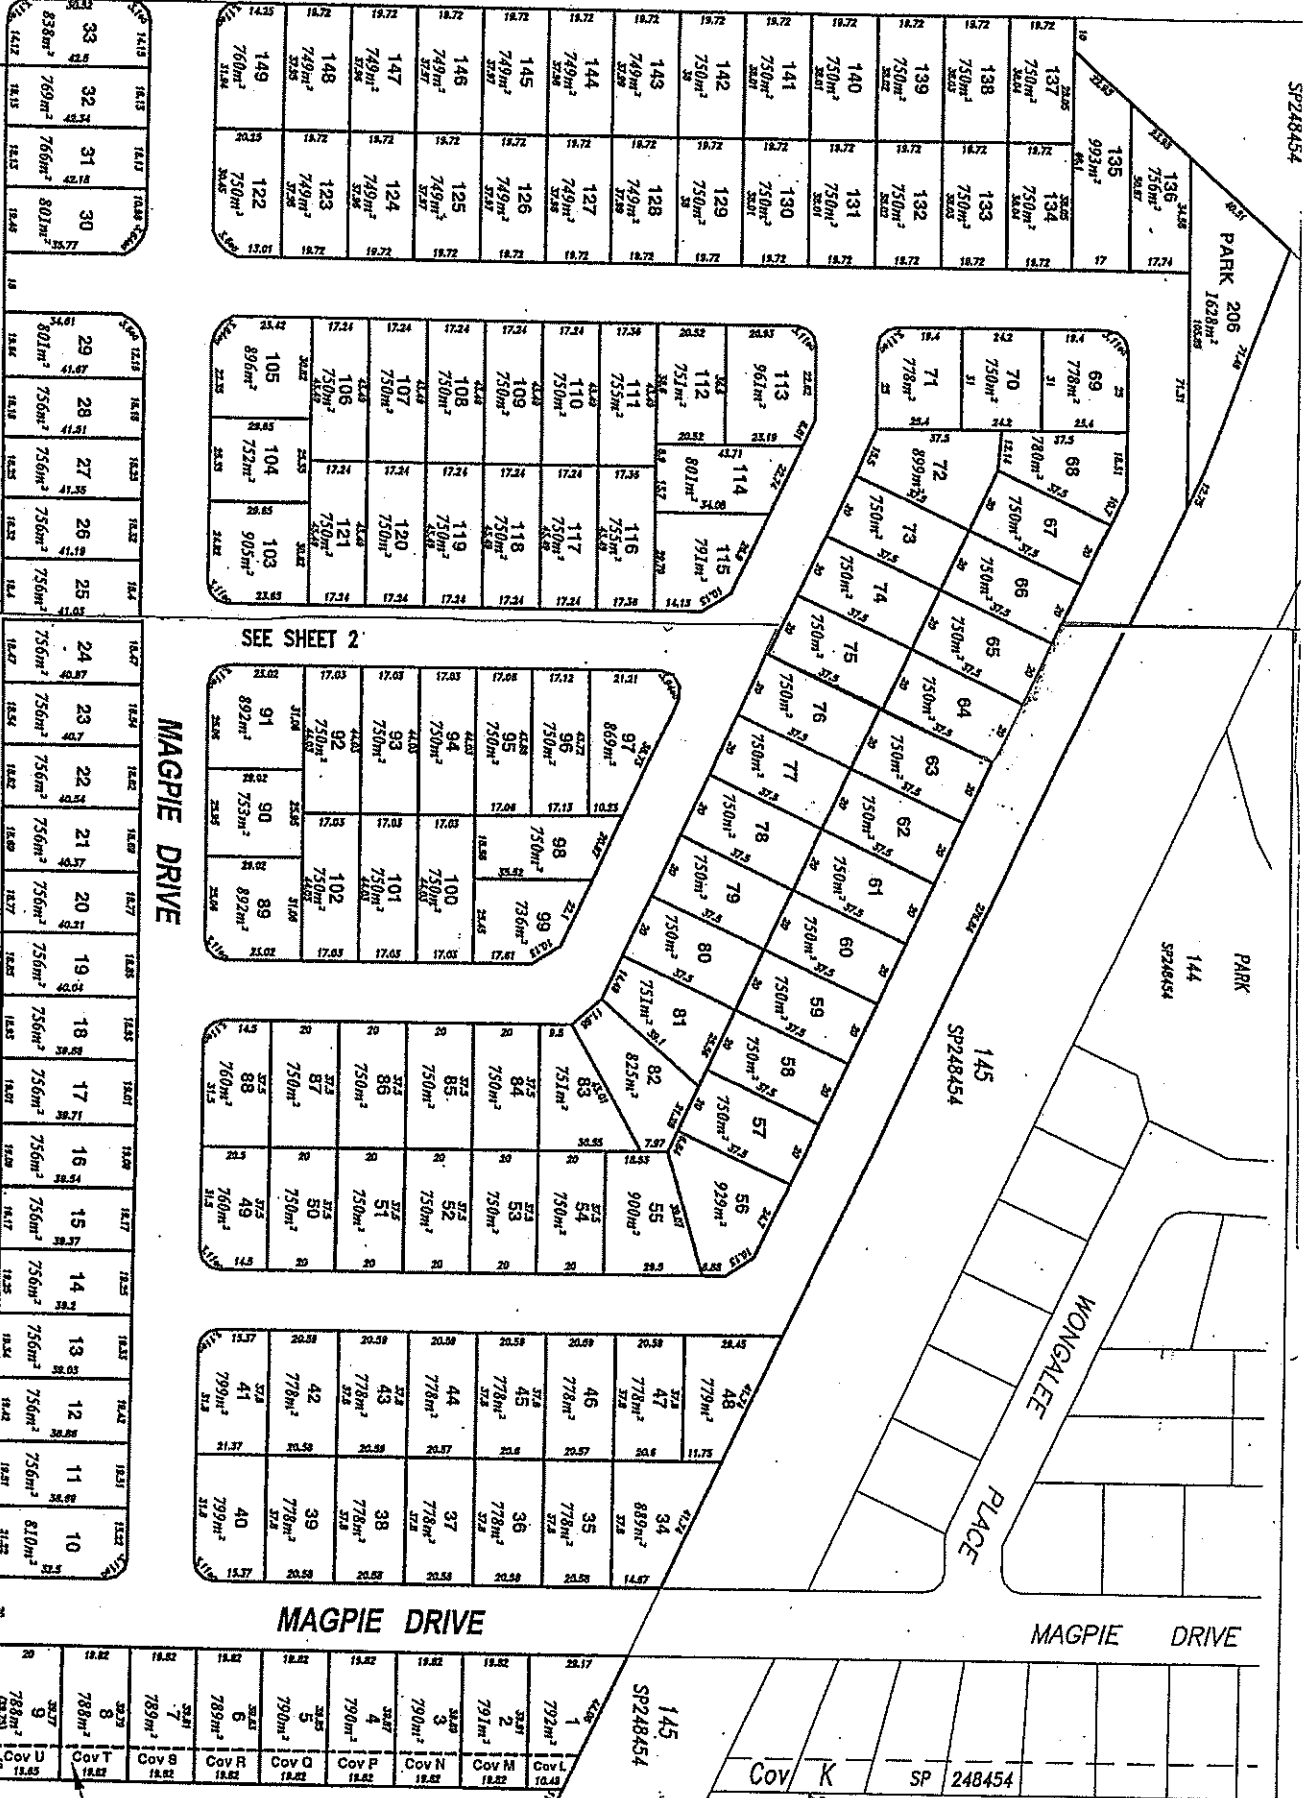

(UNFORMED)

3
7355
The
of
d
of

SEE SHEET 1

EMT X (17)
(Area) 1050m²

VEGETATED BUFFER
GOVERNANTS 10m WIDE
Cov L, Approx 128m²
Cov M,N,P,Q,R,S,T & U
Approx 198m² Each

DRAINAGE RESERVE
10m WIDE
205
3428m²

5
SP166596

3
SP153737

Gov K

SP 248454

15
SP248454

1
792m²

2
791m²

3
790m²

4
790m²

5
790m²

6
790m²

7
789m²

8
788m²

9
788m²

10
810m²

11
756m²

12
756m²

13
756m²

14
756m²

15
756m²

16
756m²

17
756m²

18
756m²

19
756m²

20
756m²

21
756m²

22
756m²

23
756m²

24
756m²

25
756m²

26
756m²

27
756m²

28
756m²

29
801m²

30
801m²

31
766m²

32
766m²

33
838m²



