
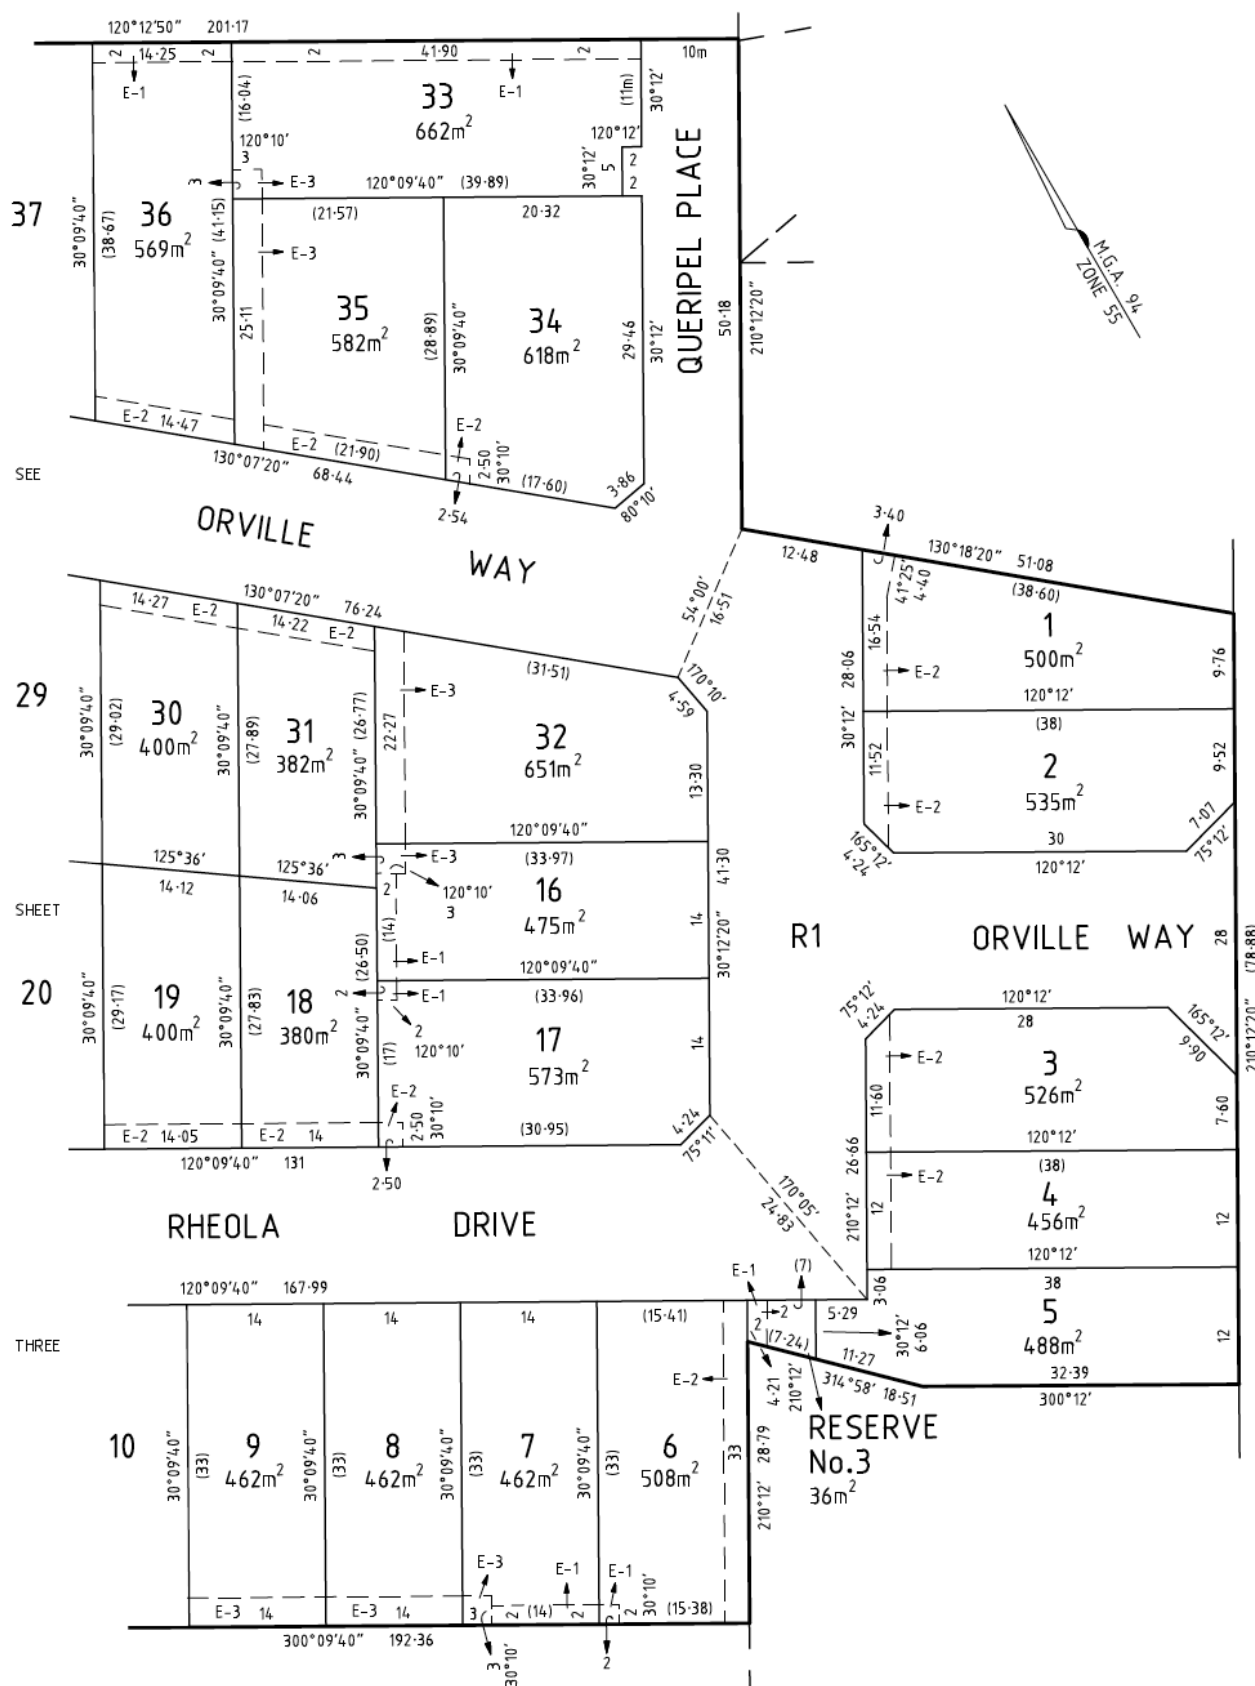


PS 731692P

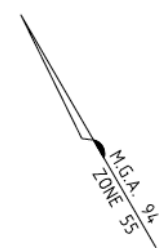

SEE SHEET THREE

STREET
NAPIER STREET

Tomkinson Group
 PROJECT MANAGERS DEVELOPMENT PLANNERS
 LICENSED SURVEYORS CIVIL ENGINEERS
 FREECALL: 1800 810 170 TEL: (03) 5445 8700 FAX: (03) 5441 3648
 PO BOX 421, BENDIGO 3552 57 MYERS STREET, BENDIGO 3550
 WEB: www.tomkinson.com EMAIL: bendigo@tomkinson.com

SCALE 1:500
 5 0 5 10 15 20
 LENGTHS ARE IN METRES

Digitally signed by: Christopher Scott Franks (Tomkinson Group - Bendigo),
 Surveyor's Plan Version (7),
 18/11/2015

ORIGINAL SHEET SIZE A3	SURVEYORS REF No. 1104401	VER 07	PLOTTED 18-11-2015	P.J.L.
------------------------	---------------------------	--------	--------------------	--------

Digitally signed by:
 Greater Bendigo City Council,
 08/12/2015,
 SPEAR Ref: S072034S