

WINDOWS



Unless dimensioned all windows are to be centred to the room in which they are located. IF a window is NOT centred OR dimensioned - ASK the job supervisor

Upgrades

- Add water tap to fridge space
- Add laminate laundry bench with drop in tub

Floor Areas

GF Living	149.65 m ²
Garage	37.29 m ²
Alfresco	16.51 m ²
Porch	4.19 m ²
	207.64 m ²

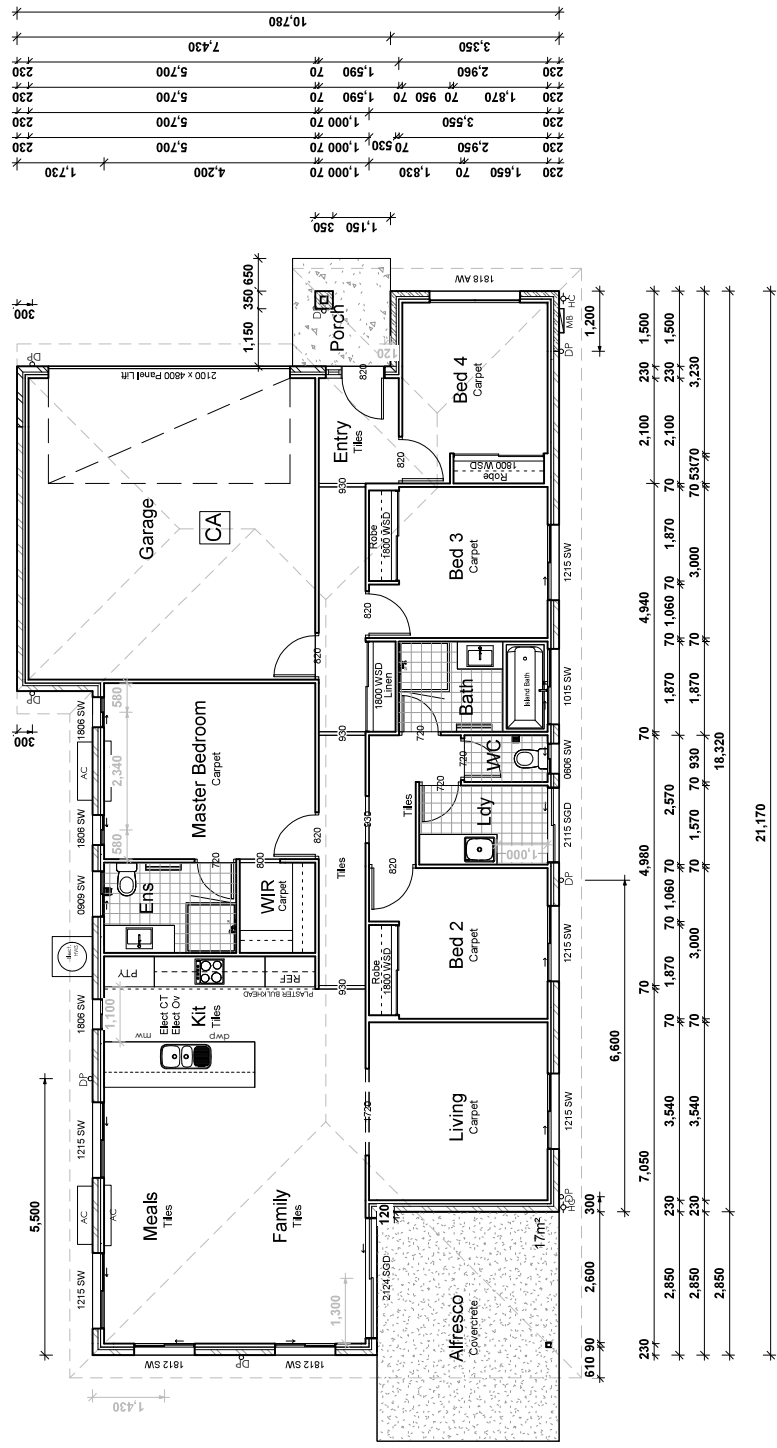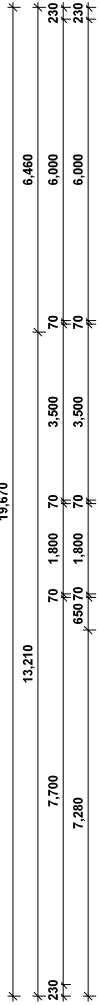

1 Ground Floor Plan
1 : 100

SITE ADDRESS CLIENT	Lot 128 Mia Street . FLINDERS VIEW . QLD . 4305	
	SP	
DRAWING DESCRIPTION	PROPERTY	IPSWICH CITY COUNCIL
	DETAILS	141203 Prelim Plans 17/05/2019
CONSTRUCTION DET.	DESIGN: Chatsworth 2440	Ceiling GF 25.00"
		Ceiling FF 25.00"
AMENDMENTS	#	DATE
03 GROUND FLOOR		1 : 100
CLIENT SIGN	SIGN	DATE
This plan may not be copied in part or in whole without the written permission of Impact Homes Pty Ltd. © Copyright 2014 Impact Homes Pty Ltd.		