


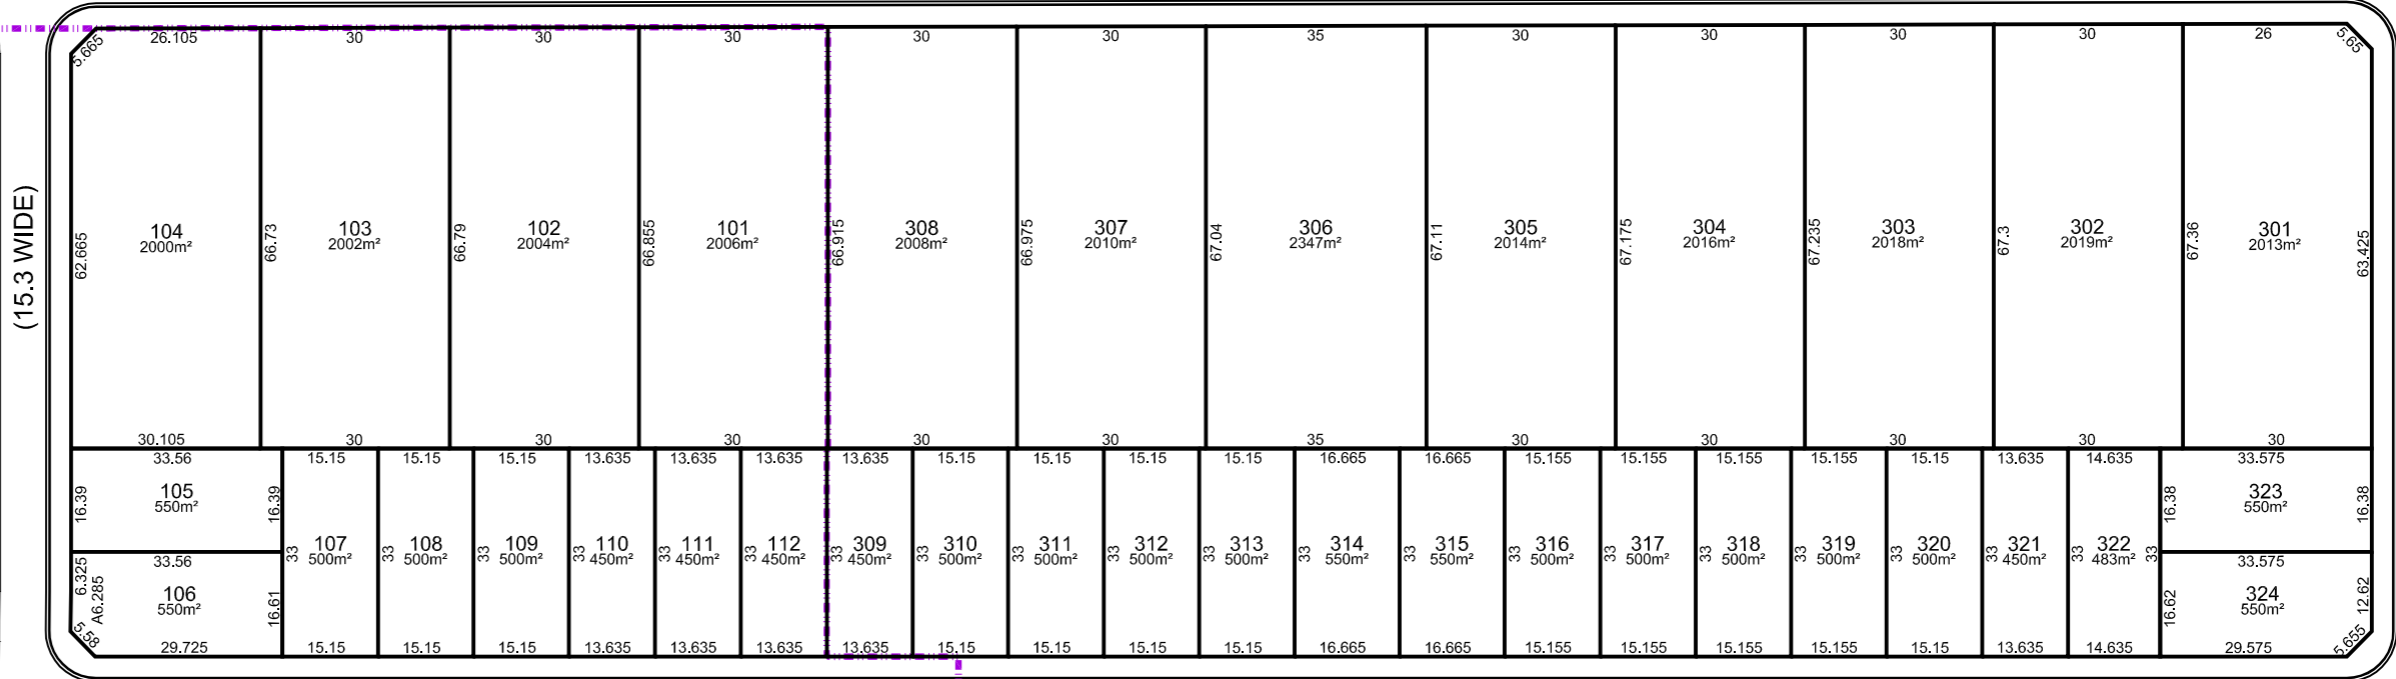

MAGUIRES





ROAD

ROAD No.1



SEE SHEET 6 FOR LOT 259
259
3.904ha

OPEN SPACE

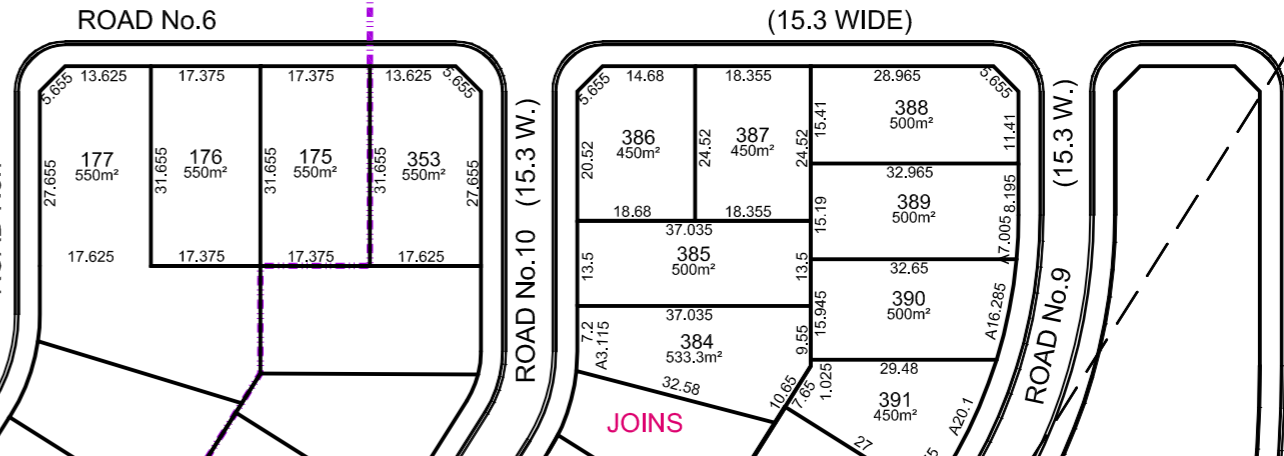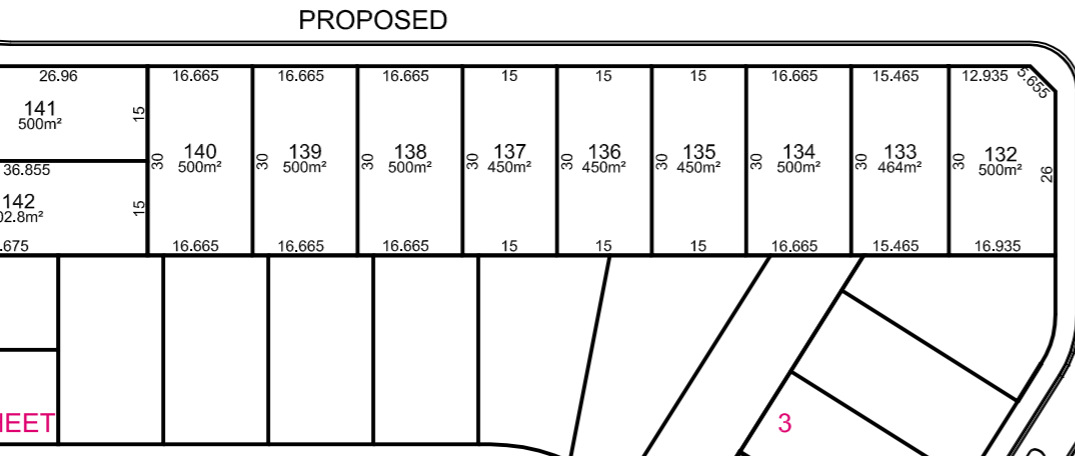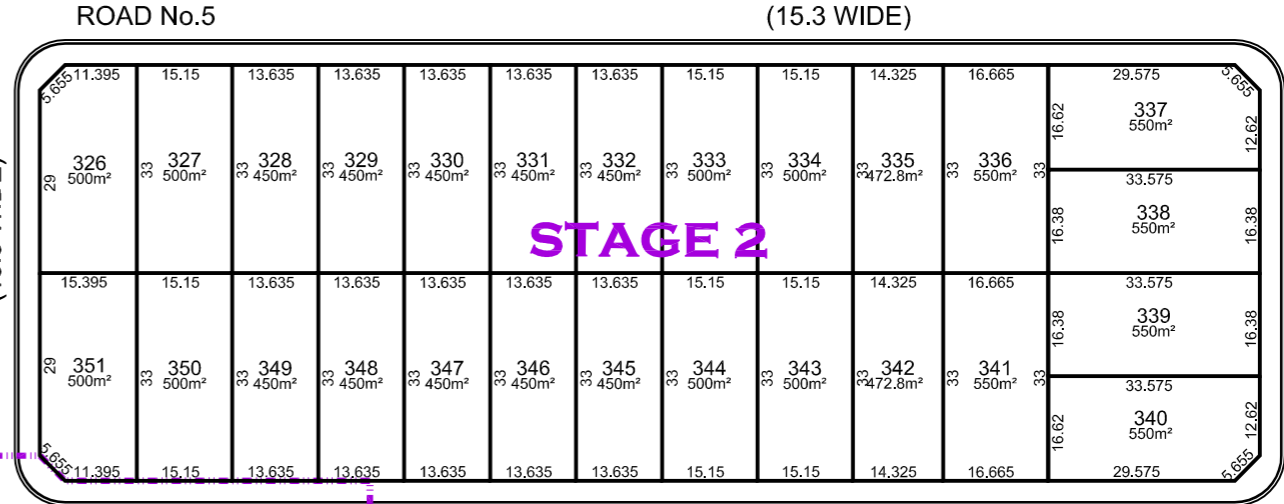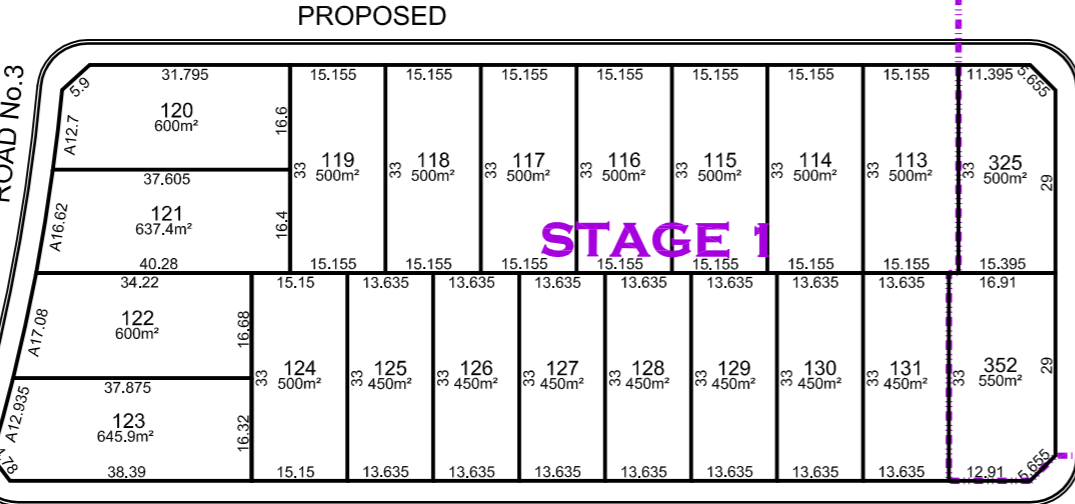

VALLETTA DRIVE (19.6 WIDE)

ROAD No.4

PROPOSED


SHEET 4 JOINS

6 413

SEE FOR SHEET LOT PT. 413 (2.271ha)

Pt.413 (4.364ha)

Rev.	Date	Description
A	27/07/2017	AMEND WIDTHS RDs 3 & 9 AND AREAS LOTS 259 & 413

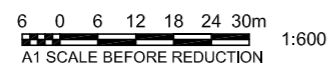

Principal: YUANTONG AUSTRALIA PTY LIMITED

YARRAMAN DEVELOPMENTS PTY LIMITED
DEVELOPMENT MANAGERS
6 Rorke Street Beecroft NSW 2119
PO Box 3748 Marsfield NSW 2122
Telephone 02 9980 9460 Fax: 02 9980 9310

Date 18/10/2016
Datum A.H.D.
L.G.A. THE HILLS SHIRE

Designed
Drawn A.N.C.
Checked B.A.B.

Project: SHEET 2
MAGUIRES ROAD, MARAYLYA

Dwg. No. 1255-SUB-A
Sheet No. 2 of 6 sheets
Our Ref. 1255