


LOT 8

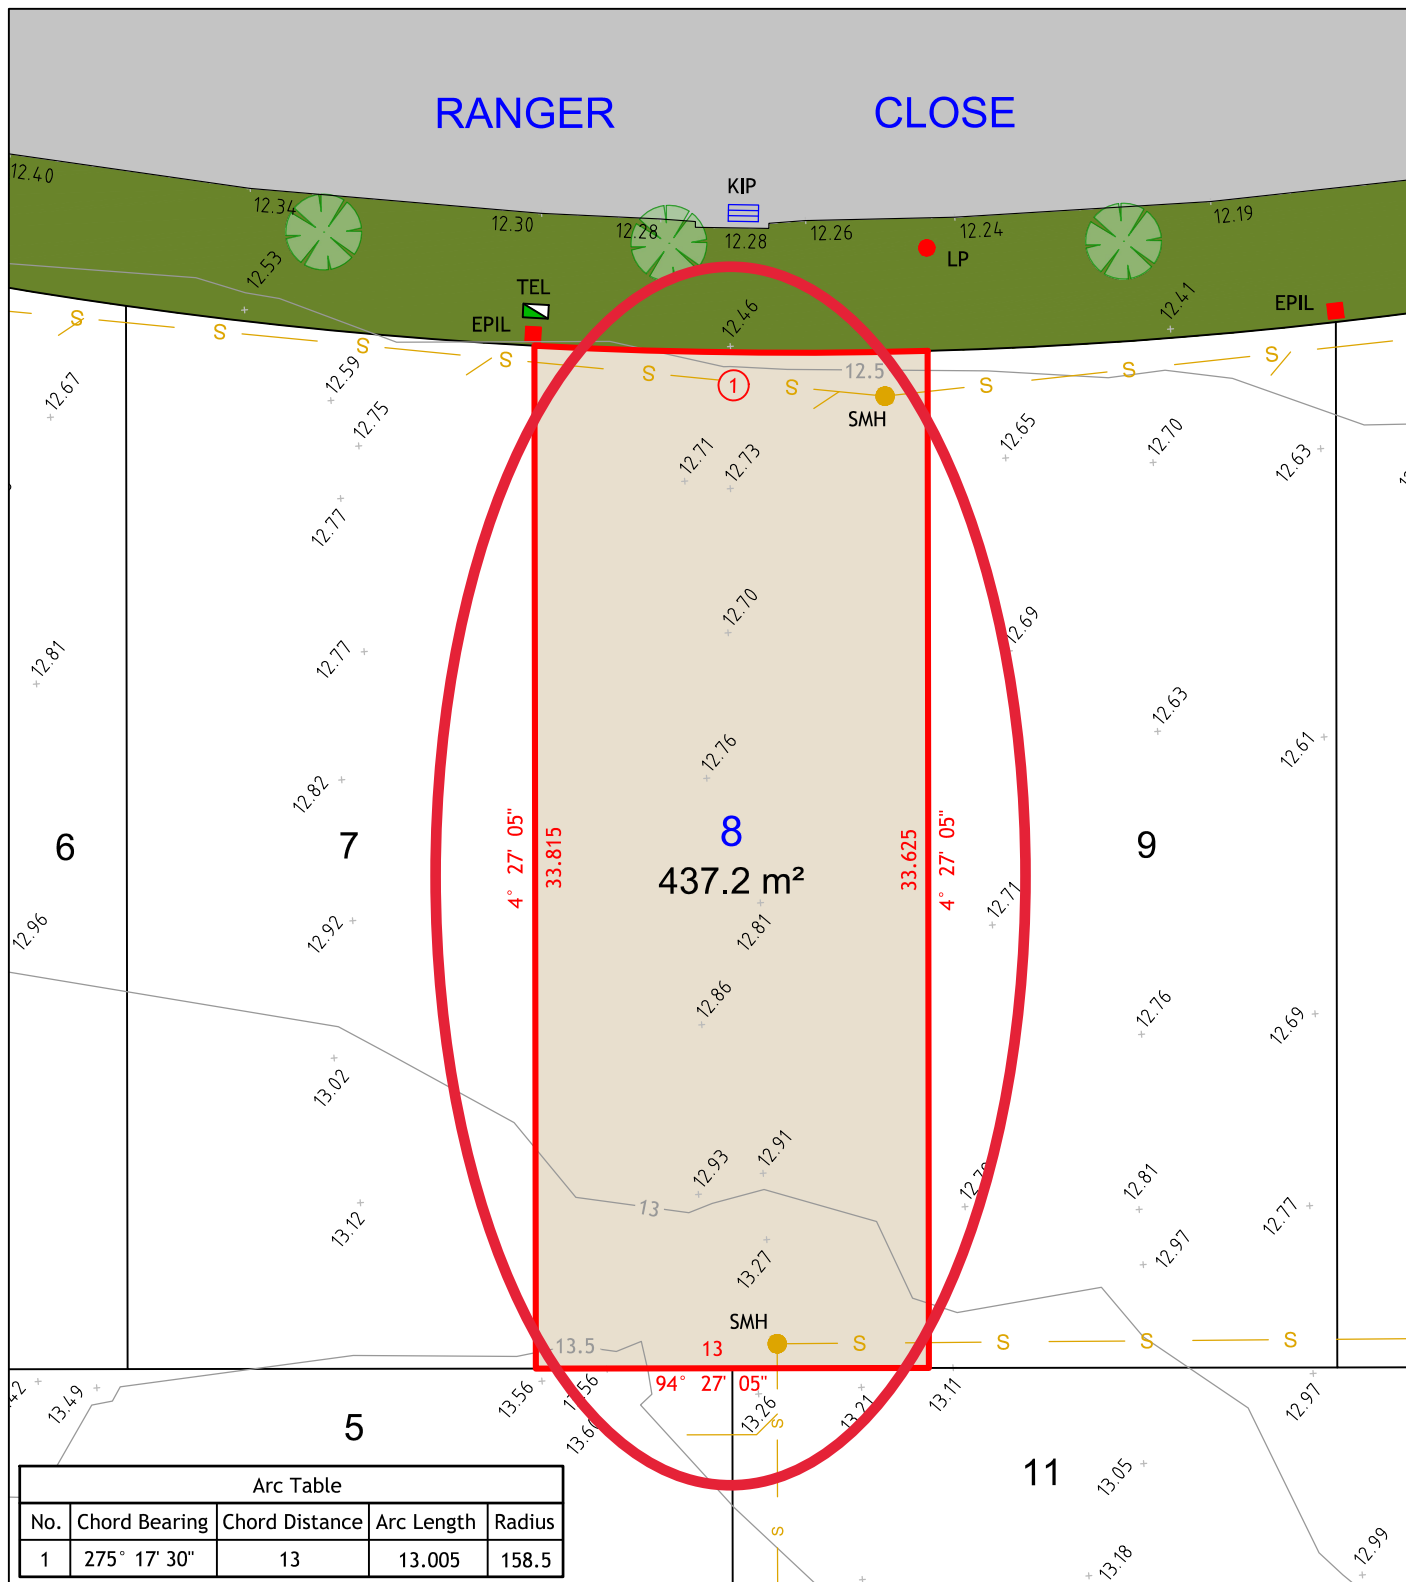

NOTES:

1. THIS PLAN IS SUITABLE FOR DETAILED PLANNING AND DESIGN AT THE SCALE/S STATED. THE PLAN MAY NOT BE SUITABLE FOR ANY OTHER PURPOSE OR FOR USE AT ANY OTHER SCALE/S. SERVICES LOCATED ONLY WHERE VISIBLE.
2. THE BOUNDARIES AND UNDERGROUND SERVICES SHOWN ARE APPROXIMATE ONLY. FURTHER SURVEY WILL BE REQUIRED IF CONSTRUCTION IS TO TAKE PLACE ON OR ADJACENT TO THE BOUNDARIES.

LEGEND

- BOUNDARY LINE
- ADJACENT BOUNDARY
- s — SEWER
- TEL
- EPIL
- SMH
- LP
- KIP
- TELSTRA / NBN PIT
- ELECTRICAL PILLAR
- SEWER MANHOLE
- LIGHT POLE
- KERB INLET PIT



260 MAITLAND ROAD,
MAYFIELD NSW 2304
Phone: 02 4964 4886



Cad Ref: 18703 - SALE PLANS
Datum: AHD
Date: 12/07/19
Scale: 1:250 A4

Project No
18703

Drawing No	Revision
1	1