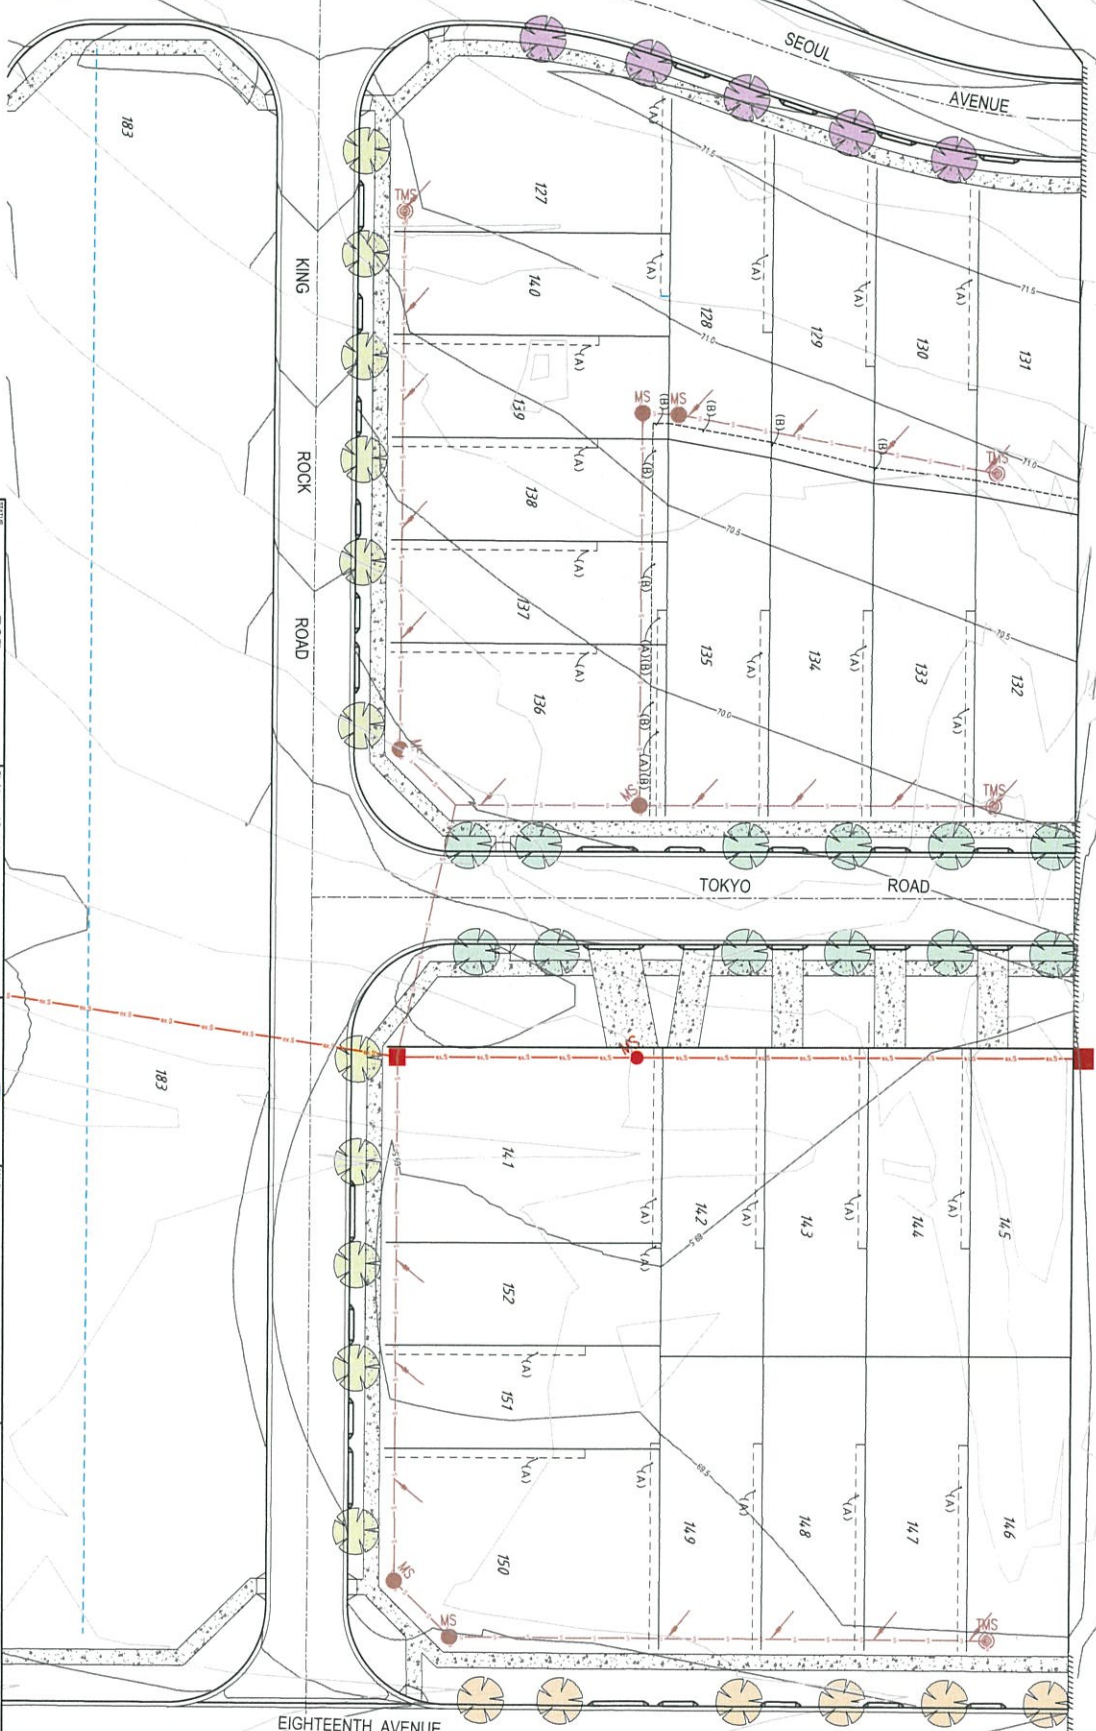


75-11 EIGHTEENTH AVENUE, AUSTRAL - SERVICES BASE INFORMATION		
POT. WATER	Z001119	REV/5
SEWER	CABLE CONSULTING	REV/4
ELECTRICAL	1402118	REV/4
COMMUNICATION	0006118	REV/4
GAS	NAIR - DESIGN IT TIELO	
	MODIFIANCE LAYOUT	
SEWER TIE-IN	STONE/ WAFER	WE
	Z001118	

[illegible]

<p>DATE: 14/11/19</p> <p>BY: GREG MOORE</p> <p>FOR: INFORMATION</p>		<p>Scale</p> <p>0 2.5 5 7.5 10 12.5 15 17.5 20</p> <p>Scale (mm)</p> <p>Scale (m)</p>		<p>75-115 EIGHTEENTH AVENUE AUSTRAL- COMBINED SERVICES PLAN SHEET 1 OF 3</p>	
<p>ALL DIMENSIONS TO BE CHECKED ON SITE BY CONTRACTOR PRIOR TO CONSTRUCTION. USE WRITTEN DIMENSIONS ONLY TO FIX SCALE. ALL DIMENSIONS TO BE CHECKED BY CERTIFIED AUTHORITY ON SITE PRIOR TO DIMENSIONING.</p>		<p>calibre</p> <p>calibreapp.com</p>		<p>DRAWING: 16-000012-SK20-1</p> <p>DATE: 14/03/2019</p> <p>REV: 01</p>	