

**RESIDENTIAL SUBDIVISION LOTS (AREA)**


LOT TYPE (AREA)	STAGE 1	STAGE 2	STAGE 3	STAGE 4	STAGE 5	STAGE 6	TOTAL %	TOTAL NO. LOTS
225m <sup>2</sup> - 249m <sup>2</sup>	1	6	2	-	-	2	3.4%	11
250m <sup>2</sup> - 299m <sup>2</sup>	18	2	32	14	-	9	22.9%	75
300m <sup>2</sup> - 369m <sup>2</sup>	43	-	19	22	9	16	33.3%	109
370m <sup>2</sup> - 449m <sup>2</sup>	25	-	10	6	13	25	24.2%	79
450m <sup>2</sup> - 599m <sup>2</sup>	14	1	8	4	18	7	15.9%	52
≥600m <sup>2</sup>	-	-	-	-	1	-	0.3%	1
<b>TOTAL LOTS</b>	<b>101</b>	<b>9</b>	<b>71</b>	<b>46</b>	<b>41</b>	<b>59</b>	<b>100.0%</b>	<b>327</b>



**Premise** ORAN PARK OFFICE  
 SUITE 301, LEVEL 3 ORAN PARK PODIUM  
 351 ORAN PARK DRIVE  
 ORAN PARK, NSW 2570  
 PH: (02) 4652 6500  
 WEB: www.premise.com.au


**BASE DRAWING - LOT MIX 09-09-2019**

SUBJECT LOT: LOT 501 DP 1231858  
 LOCALITY: OXLEY RIDGE  
 PROJECT NUMBER: 317022  
 DRAWING FILE: 317022\_21C\_TP05-TP06\_Lot 501 S4.55 Layout.dwg  
 DATE: 09/09/2019  
 SHEET: TP05 OF TP06  
 DRAWING SCALE: 1:1000 @ A1

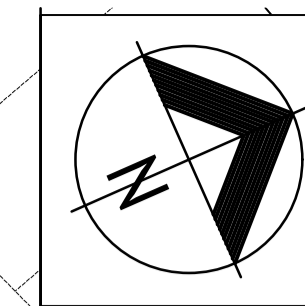

**RESIDENTIAL SUBDIVISION LOTS (AREA)**

LOT TYPE (AREA)	STAGE 1	STAGE 2	STAGE 3	STAGE 4	STAGE 5	STAGE 6	TOTAL %	TOTAL NO. LOTS
225m <sup>2</sup> - 249m <sup>2</sup>	1	6	2	-	-	2	3.4%	11
250m <sup>2</sup> - 299m <sup>2</sup>	18	2	32	14	-	9	22.9%	75
300m <sup>2</sup> - 369m <sup>2</sup>	43	-	19	22	9	16	33.3%	109
370m <sup>2</sup> - 449m <sup>2</sup>	25	-	10	6	13	25	24.2%	79
450m <sup>2</sup> - 599m <sup>2</sup>	14	1	8	4	18	7	15.9%	52
≥600m <sup>2</sup>	-	-	-	-	1	-	0.3%	1
<b>TOTAL LOTS</b>	<b>101</b>	<b>9</b>	<b>71</b>	<b>46</b>	<b>41</b>	<b>59</b>	<b>100.0%</b>	<b>327</b>

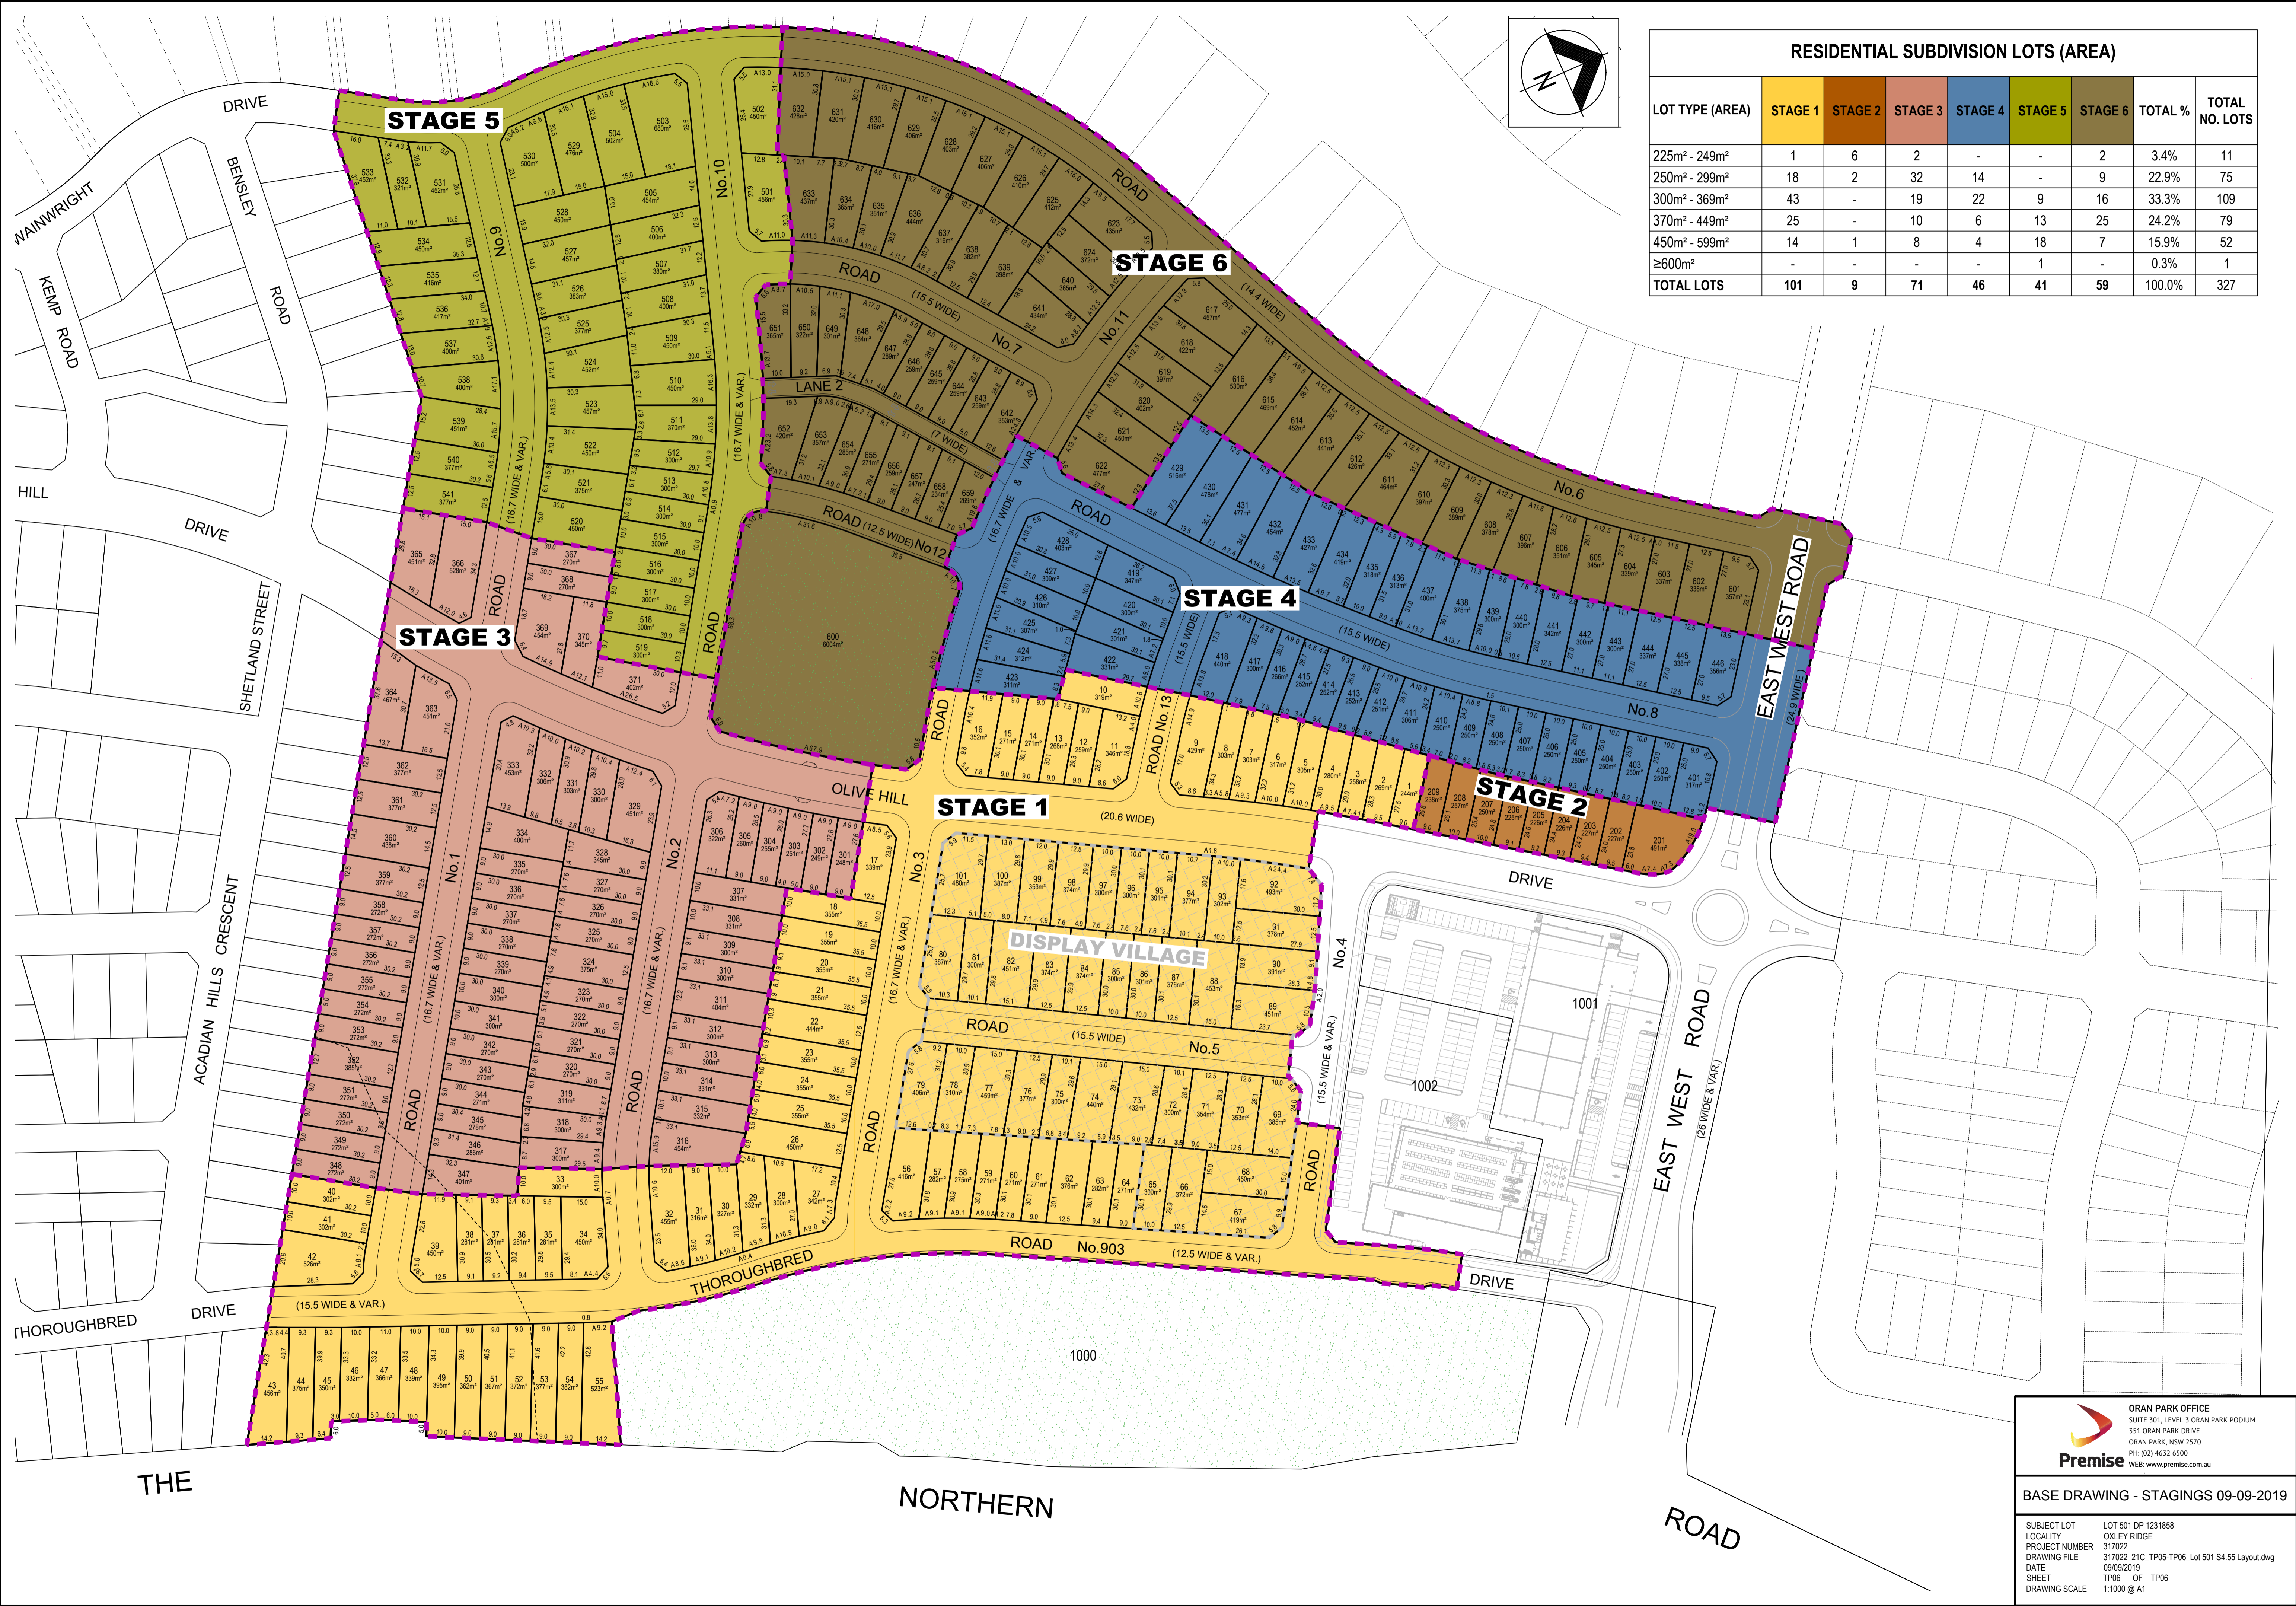

**Premise** ORAN PARK OFFICE  
 SUITE 301, LEVEL 3 ORAN PARK PODIUM  
 351 ORAN PARK DRIVE  
 ORAN PARK, NSW 2570  
 PH: (02) 4652 6500  
 WEB: www.premise.com.au

**BASE DRAWING - STAGINGS 09-09-2019**

SUBJECT LOT	LOT 501 DP 1231858
LOCALITY	OXLEY RIDGE
PROJECT NUMBER	317022
DRAWING FILE	317022_21C_TP05-TP06_Lot 501 S4.55 Layout.dwg
DATE	09/09/2019
SHEET	TP06 OF TP06
DRAWING SCALE	1:1000 @ A1