

THIS IS NOT AN APPROVAL TO COMMENCE WORK


No Construction Certificate has been issued pursuant
to clause 81 A (2) (a) of the E.P. A. Act.

CAMDEN COUNCIL
Approved by the Council of Camden under the provisions
of the Environment Planning and Assessment Act 1979
APPROVAL

6/06/2018

DEVELOPMENT APPLICATION

DA 2017/1196/1

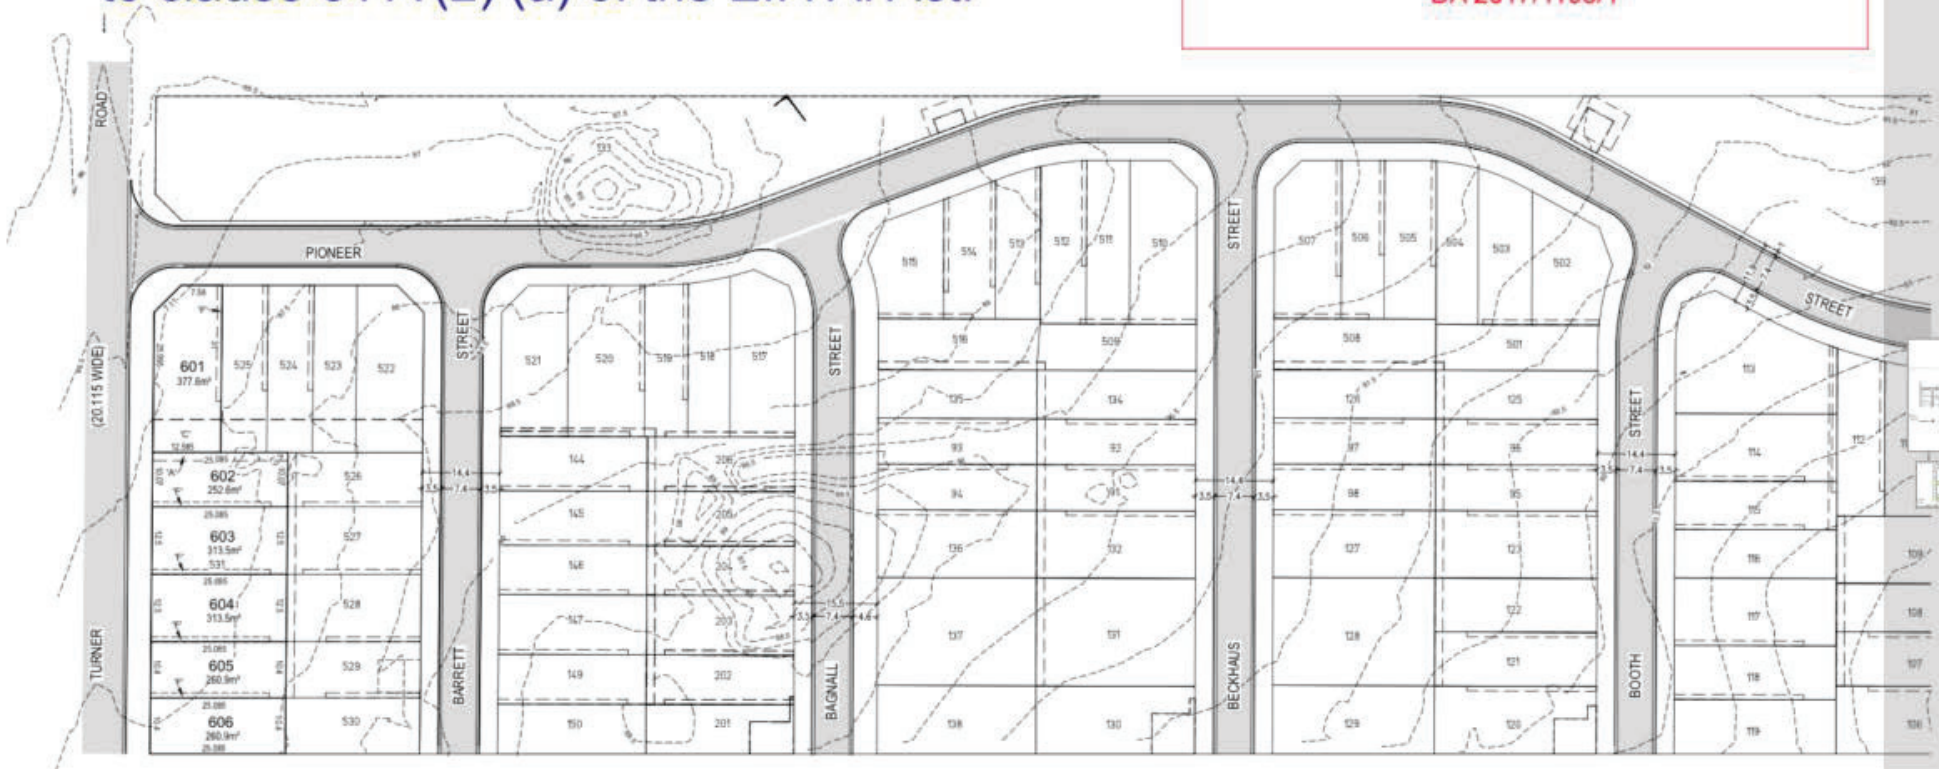

LEGEND (Subdivision)

EXISTING CONTOURS (0.5m INTERVAL)

W - EASEMENT TO DRAIN WATER 1.5 WIDE

C - EASEMENT FOR DRAINAGE 1.1 WIDE

F - EASEMENT FOR ACCESS & MAINTENANCE 0.9 WIDE (F)

PROPOSED SUBDIVISION PLAN

ALL DIMENSIONS & EASEMENTS ARE
IN METRES AND SUBJECT TO FINAL / AS
APPROVED BY THE LOCAL GOVERNMENT
AND / OR REGULATORY APPROVALS & PLAN
RECORDS.
DESIGN BY DUAL PROPERTY GROUP.

PRELIMINARY PLAN ONLY LOT
DIMENSIONS AND AREAS SUBJECT
TO SURVEY & REGISTRATION OF
FINAL PLAN AT LPI NSW

DATE	NO.	BY	REVISED	REASON
2018-06-06	001	DAVID	001	PLAN APPROVED BY DA



PROPOSED SUBDIVISION PLAN OF
PART LOT 104 D.P. 1216480
79 & 85 TURNER ROAD, GREGORY HILLS

MAKEDYN PTY LTD					
Scale	1:500	Date	1/06/2017	Drawn By	
Check	S.E.	Drawn	S.E.	Proj. Mgr.	A.H.



1775
1775P DA07 [04]
- Prop. Subn.

ISSUE FOR DA