

REV.	DATE	DESCRIPTION	CWH	RT	-	RH
1	24/06/2020	ISSUED FOR 80% CONSTRUCTION CERTIFICATE	CWH	RT	-	RH

Client

Luxeland group

Scale

0 5 10 15 20 25m

SCALE 1:250 @A1

North

The copyright of this drawing remains with Enspire Solutions Pty Ltd and must not be copied wholly or in part without the permission of Enspire Solutions Pty Ltd.

enspire

Enspire Solutions Pty Ltd
205/275 Alfred Street N, North Sydney NSW 2060
ABN: 71 624 801 690
Phone: 02 9922 6135

Project
LOT 5-8 DP 27536 AND LOT 1029
DP1191446, 68 TOWNSON ROAD
MARSDEN PARK

Title
PHASE 4 SUBDIVISION
SITEWORKS AND STORMWATER MANAGEMENT PLAN
SHEET 01

Scale
1:250

Date
24/06/2020


Size
A1

Datum
AHD



Status
FOR APPROVAL
NOT TO BE USED FOR CONSTRUCTION

Project Number/Drawing Number
180037-P4S-CC-C05.01

Revision
1

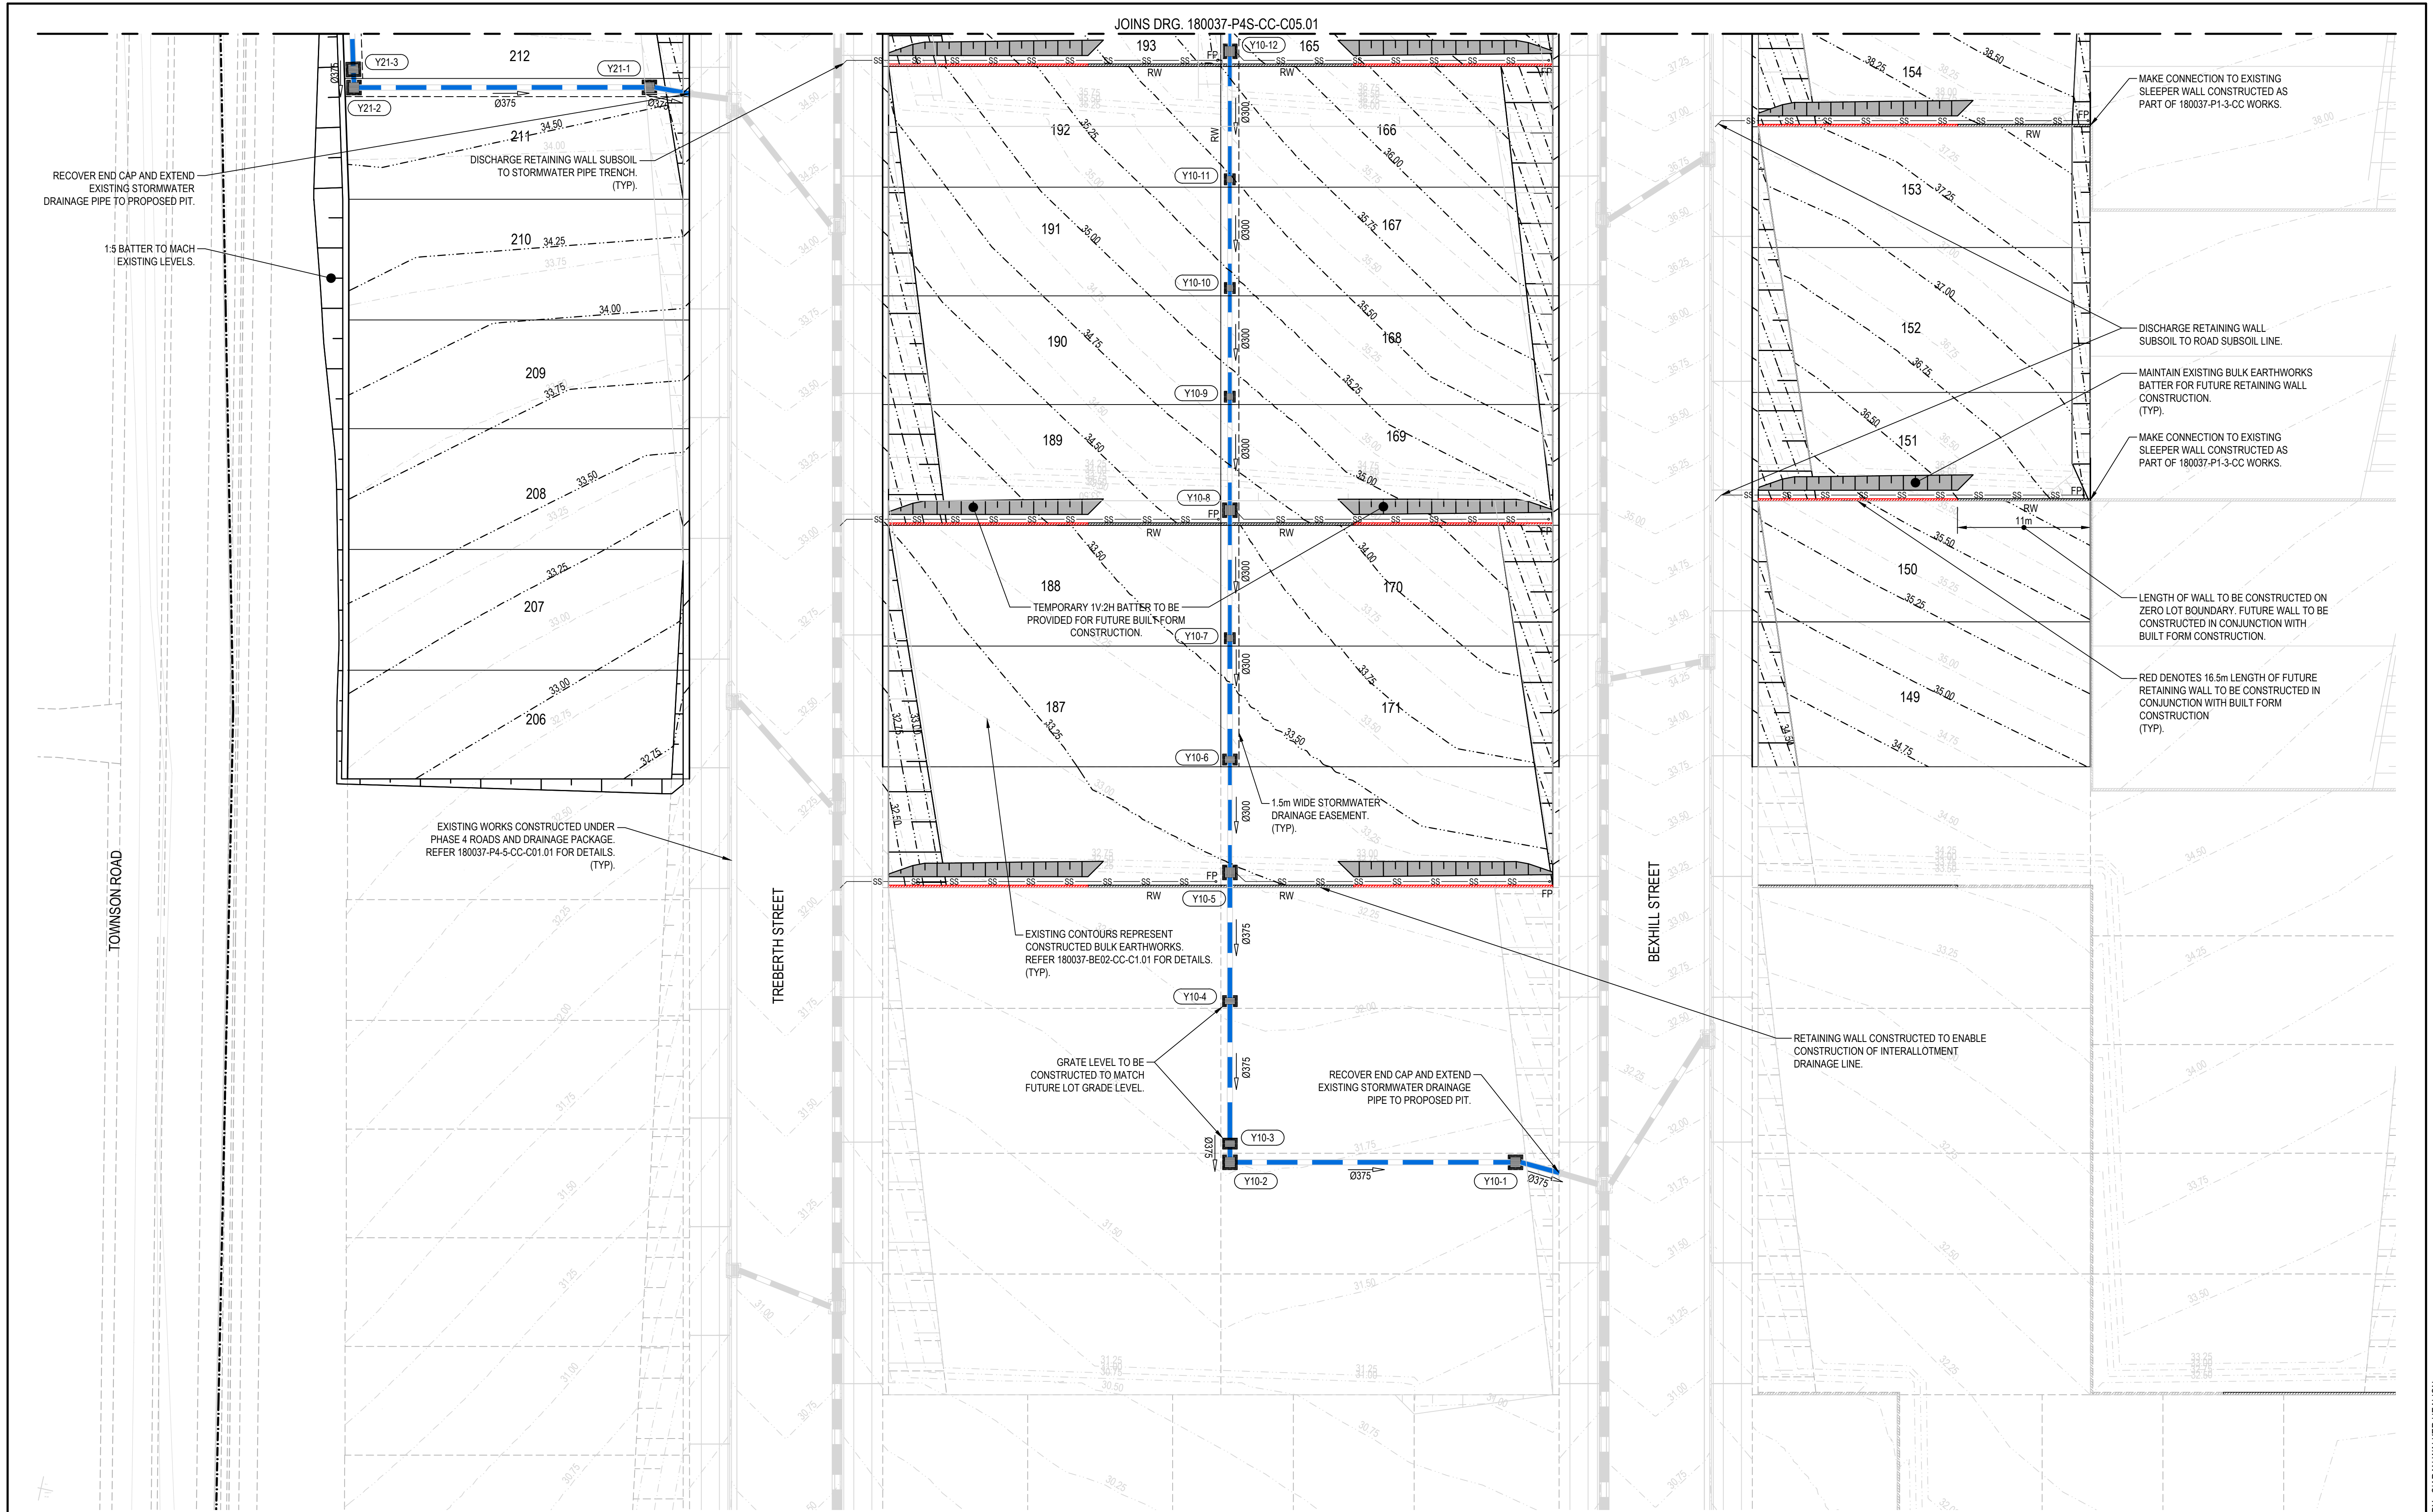

REV	DATE	ISSUED FOR 80% CONSTRUCTION CERTIFICATE	DESCRIPTION	CWH	RT	-	RH
1	24/06/2020	ISSUED FOR 80% CONSTRUCTION CERTIFICATE		CWH	RT	-	RH

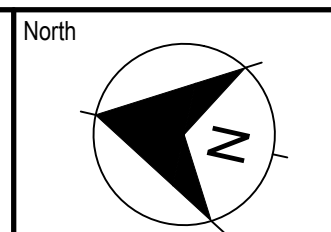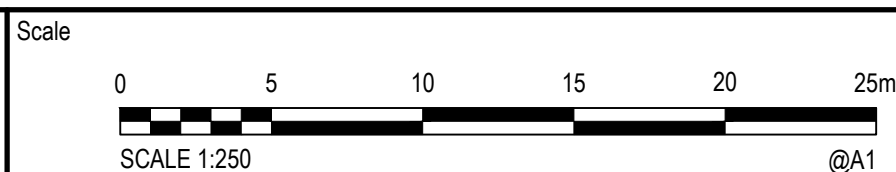

Project	LOT 5-8 DP 27536 AND LOT 1029 DP1191446, 68 TOWNSON ROAD MARSDEN PARK
Title	PHASE 4 SUBDIVISION SITEWORKS AND STORMWATER MANAGEMENT PLAN SHEET 02

Scale	1:250	Status	FOR APPROVAL NOT TO BE USED FOR CONSTRUCTION
Date	24/06/2020	Project Number/Drawing Number	180037-P4S-CC-C05.02
Size	A1	Revision	1
Datum	AHD		