

SCHEDULE OF CURVED BOUNDARIES




No	Bearing	Chord	Arc	Radius
1	52°22'55"	2.27	2.27	62.505
2	120°58'40"	29.56	29.885	63.5
3	222°00'30"	13.965	13.965	47.505
4	45°48'35"	12.015	12.035	62.505
5	38°00'20"	5.03	5.03	62.505
6	32°29'10"	7.155	7.16	62.505
7	24°32'55"	10.01	10.01	62.505
8	19°07'20"	13.079	13.1	62.505
9	7°51'00"	0.22	0.22	62.505
10	288°15'20"	14.36	14.41	48.5
11	300°06'10"	24.015	24.27	48.5
12	113°28'20"	6.45	6.455	63.5
13	104°13'05"	14.525	14.535	63.5
14	202°10'20"	23.865	23.915	47.505

SCHEDULE OF LINES

No	Bearing	Distance
16	187°45'00"	1.66
17	8°25'25"	5.665
18	278°23'55"	5.665

FROM	MARK	TO	BEARING	DISTANCE
SSM 210776	SSM 210780	742.428	76.880	
SSM 210780	SSM 210781	288.0027	76.223	
SSM 210781	SSM 210779	148.0457	117.508	

(A1) - EASEMENT TO DRAIN WATER 1.5 WIDE
 (A2) - EASEMENT TO DRAIN WATER VARIABLE WIDTH
 (A3) - EASEMENT TO DRAIN WATER VARIABLE WIDTH
 (T) - POSITIVE COVENANT (TREE PRESERVATION)
 (W) - EASEMENT FOR PAVEMENT SUBSTATION 2.75 WIDE (DP1250330)
 (X) - RESTRICTION ON THE USE OF LAND (DP1250330)
 (Y) - RESTRICTION ON THE USE OF LAND (DP1250330)
 (Z) - POSITIVE COVENANT (DP1250330)
 SSM CONNECTIONS (BY SURVEY)

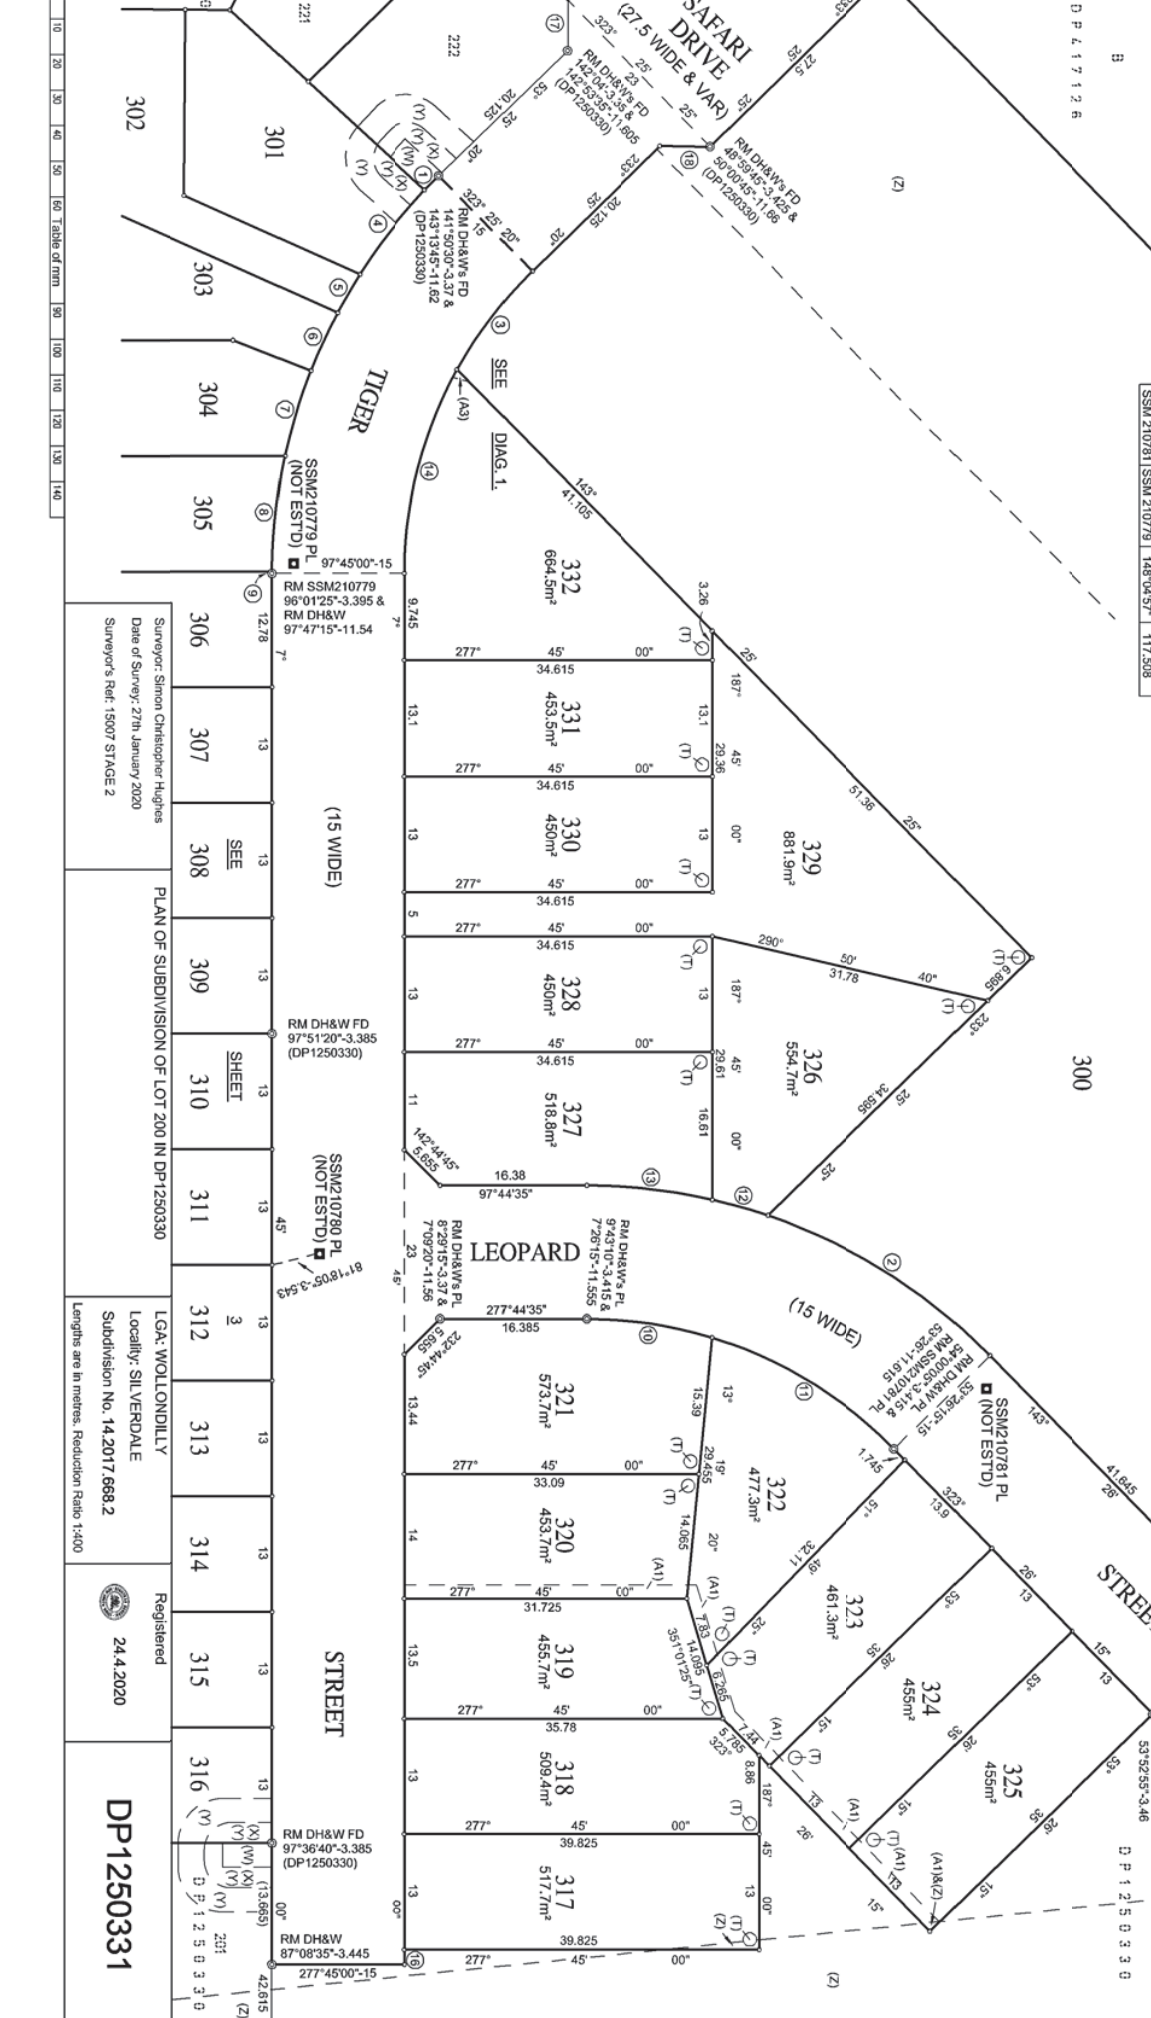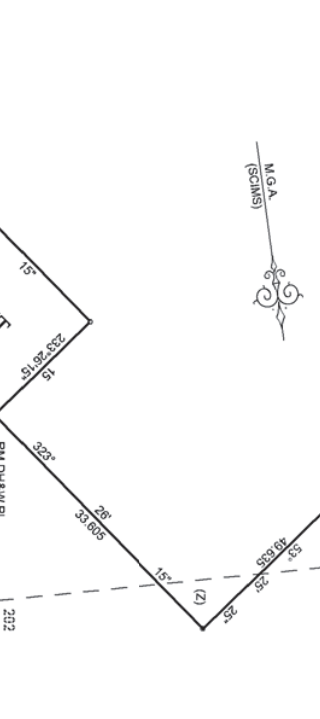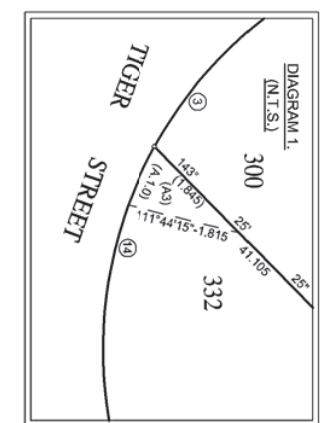

Surveyor: Simon Christopher Hughes
 Date of Survey: 27th January 2020
 Surveyor's Ref: 15007 STAGE 2

PLAN OF SUBDIVISION OF LOT 200 IN DP1250330


LGA: WOLLONDILLY
 Locality: SILVERDALE
 Subdivision No. 14.2017.668.2

Registered
 24.4.2020

DP1250331

Table of dimensions in metres:

10	20	30	40	50	60	70	80	90	100	110	120	130	140
----	----	----	----	----	----	----	----	----	-----	-----	-----	-----	-----

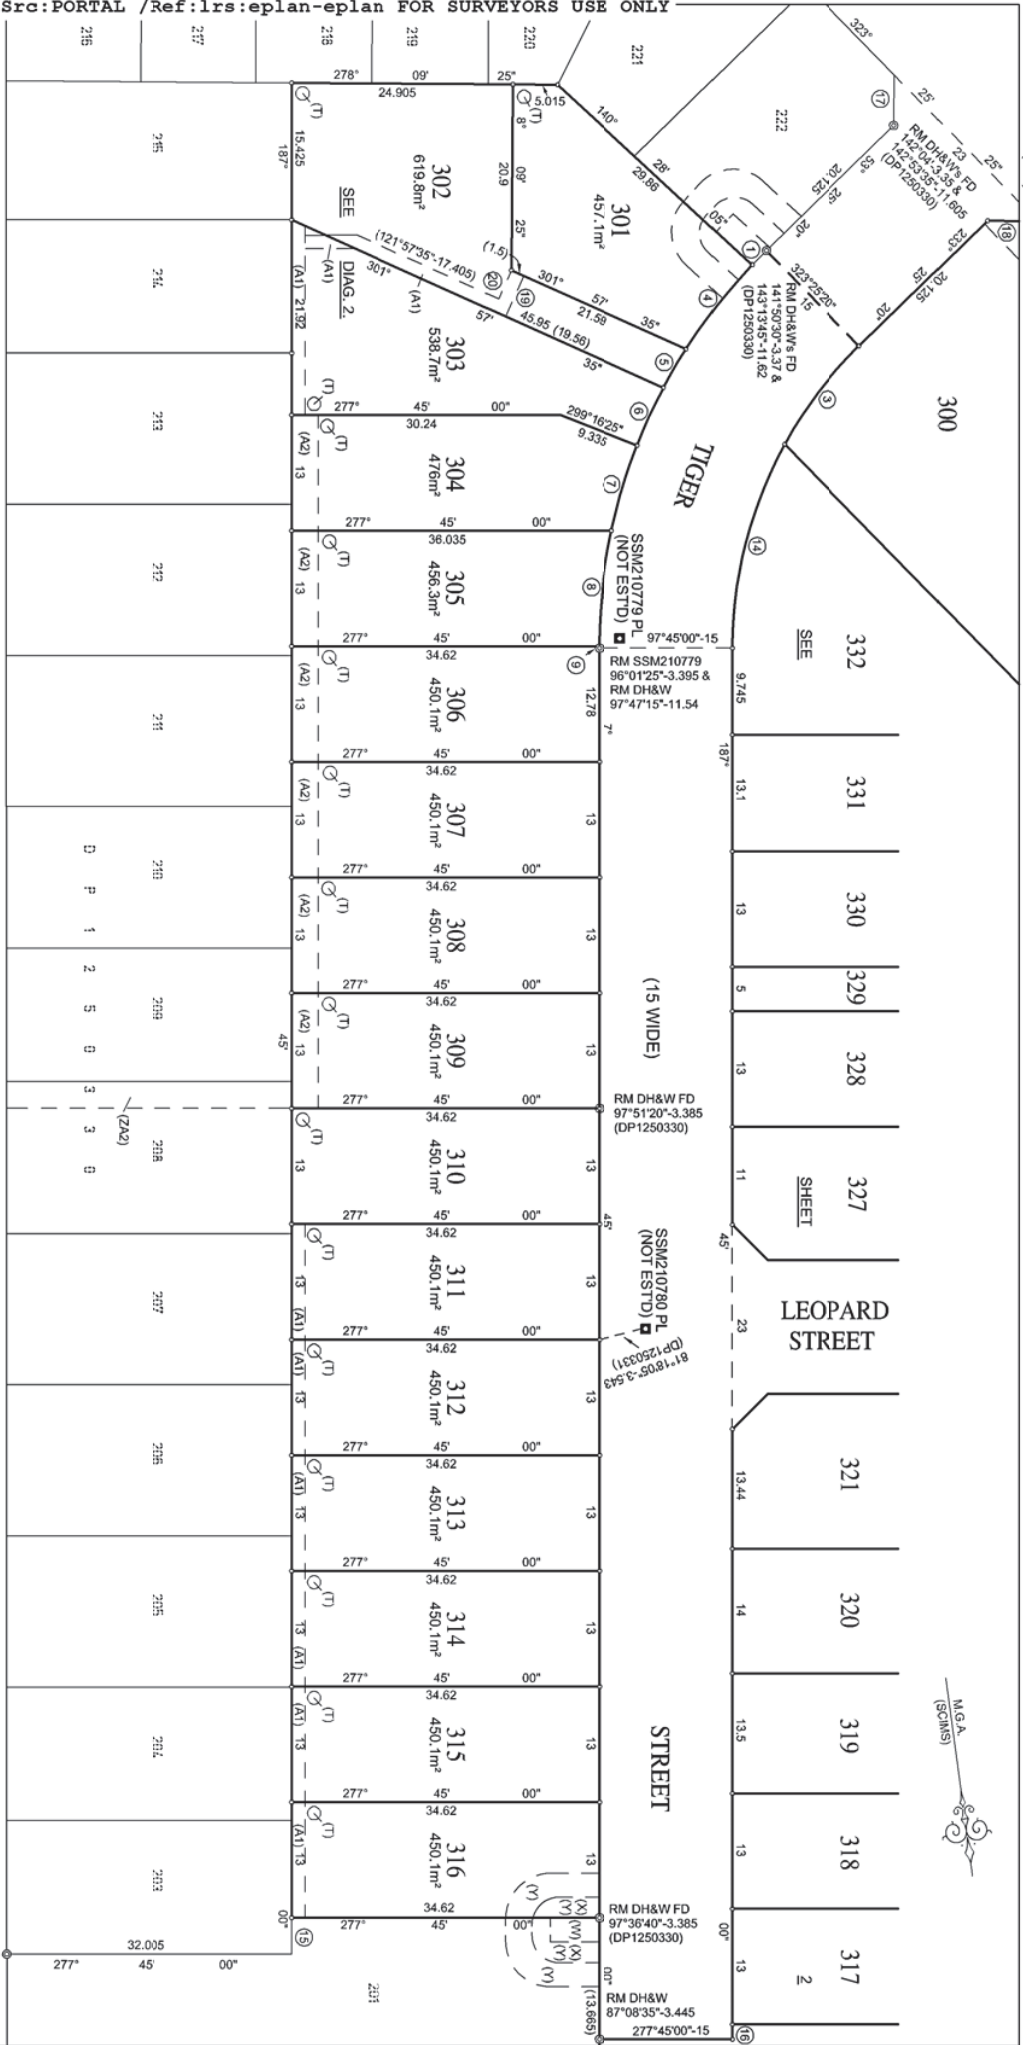

MARSH

ROAD

SCHEDULE of CURVED BOUNDARIES (VARIABLE WIDTH)

No	Bearing	Chord	Arc	Radius
1	52°22'55"	2.27	2.27	62.505
3	225°00'30"	13.905	13.905	47.505
4	45°48'35"	12.015	12.035	62.505
5	38°00'20"	5.03	5.03	62.505
6	32°25'10"	7.155	7.16	62.505
7	24°32'55"	10	10.01	62.505
8	13°57'20"	13.075	13.1	62.505
9	7°51'00"	0.22	0.22	62.505
14	202°10'20"	23.865	23.915	47.505

No	Bearing	Distance
15	187°45'00"	4.09
16	187°45'00"	1.66
17	87°29'25"	5.655
18	278°25'25"	5.655
19	31°57'35"	1.50
20	31°57'35"	3.5


PLAN OF SUBDIVISION OF LOT 200 IN DP1250330

Surveyor: Simon Christopher Hughes
 Date of Survey: 27th January 2020
 Surveyor's Ref: 15007 STAGE 2

LGA: WOLLONDILLY
 Locality: SILVERDALE
 Subdivision No. 14.2017.668.2
 Lengths are in metres. Reduction Ratio 1:400

Registered
 24.4.2020

DP1250331

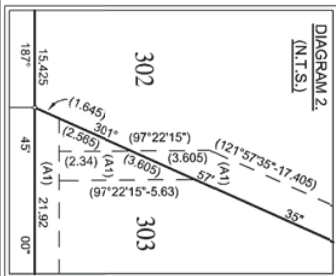

10 20 30 40 50 60 Table of mm 80 100 110 120 130 140