


1. DESIGNER AND WATER SERVICING COORDINATOR:
 QALCHEK PTY LTD (CERTIFIED No.289)
 UNIT 2, LEVEL 1, 15-17 DAVID ROAD, EMU PLAINS, 2750
 PH. No. (02) 4722 8181

FOR:
 CROWNLAND DEVELOPMENTS C/- ORION CONSULTING ATT: ANDREW LIPTROTT
 4.04, 12 CENTURY CIRCUIT, NORWEST NSW 2153
 Ph.8660 0035 Mob.0448 240 416



CONTINUATION ON SHEET 2


PLAN TO BE READ IN CONJUNCTION WITH CURRENT SYDNEY WATER STANDARDS SYDNEY WATER CORPORATION PRIOR TO COMMENCEMENT OF EXCAVATION FOR PROPOSED AND EXISTING SERVICES CONTACT :- DIAL BEFORE YOU DIG Ph. 1100 ELECTRICITY Ph. GAS Ph. TELECOMMUNICATIONS Ph. GIVING AT LEAST 48 HOURS NOTICE.	UTILITIES <table border="1"> <thead> <tr> <th>TYPE</th> <th>DATE</th> <th>REF.</th> <th>TYPE</th> <th>DATE</th> <th>REF.</th> </tr> </thead> <tbody> <tr><td> </td><td> </td><td> </td><td> </td><td> </td><td> </td></tr> <tr><td> </td><td> </td><td> </td><td> </td><td> </td><td> </td></tr> <tr><td> </td><td> </td><td> </td><td> </td><td> </td><td> </td></tr> <tr><td> </td><td> </td><td> </td><td> </td><td> </td><td> </td></tr> </tbody> </table>						TYPE	DATE	REF.	TYPE	DATE	REF.																									WORK AS CONSTRUCTED CERTIFICATION DEVELOPER WATER SERVICE CO-ORDINATOR CONSTRUCTOR COMPLETED W.A.C. PREPARED DESIGNER I CERTIFY THAT THE WORKS HAVE BEEN CONSTRUCTED IN ACCORDANCE WITH THE WORK AS CONSTRUCTED DRAWINGS.				PIPE SCHEDULE <table border="1"> <thead> <tr> <th>SIZE DN</th> <th>TYPE</th> <th>CLASS</th> <th>LENGTH</th> <th>PIPE JOINING METHOD / NOTES</th> </tr> </thead> <tbody> <tr><td> </td><td> </td><td> </td><td> </td><td> </td></tr> <tr><td> </td><td> </td><td> </td><td> </td><td> </td></tr> <tr><td> </td><td> </td><td> </td><td> </td><td> </td></tr> <tr><td> </td><td> </td><td> </td><td> </td><td> </td></tr> </tbody> </table>				SIZE DN	TYPE	CLASS	LENGTH	PIPE JOINING METHOD / NOTES																					AUSTRALIAN HEIGHT DATUM SCALES PLAN : 1:500 SECTION { HOR. : 1:500 VERT. : 1:125 CROSS SECTIONS NATURAL LENGTHS, DEPTHS & LEVELS ARE IN METRES.		NO AMENDMENTS ARE TO BE MADE TO THIS PLAN WITHOUT REFERENCE TO SYDNEY WATER. THIS PLAN IS NOT NECESSARILY UP TO DATE OR CORRECT AND SYDNEY WATER ACCEPTS NO RESPONSIBILITY. U.B. DIRECTORY MAP 266/F10 (41st Edition) SHEET . 1 . OF . 2 . File No. N/A		Sydney WATER SYDNEY WATER CORPORATION Case No. TBC AUSTRAL SEWERAGE DRAINS TO TBC	
	TYPE	DATE	REF.	TYPE	DATE	REF.	
SIZE DN	TYPE	CLASS	LENGTH	PIPE JOINING METHOD / NOTES	
DESIGN HEADm		NO BOUNDARY TRAPS REQUIRED.	

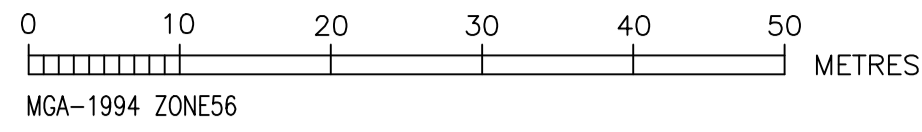

1. DESIGNER AND WATER SERVICING COORDINATOR:
 QALCHEK PTY LTD (CERTIFIED No.289)
 UNIT 2, LEVEL 1, 15-17 DAVID ROAD, EMU PLAINS, 2750
 PH. No. (02) 4722 8181

FOR:
 CROWNLAND DEVELOPMENTS C/- ORION CONSULTING ATT: ANDREW LIPTROTT
 4.04, 12 CENTURY CIRCUIT, NORWEST NSW 2153
 Ph.8660 0035 Mob.0448 240 416

CONTINUATION ON SHEET 1

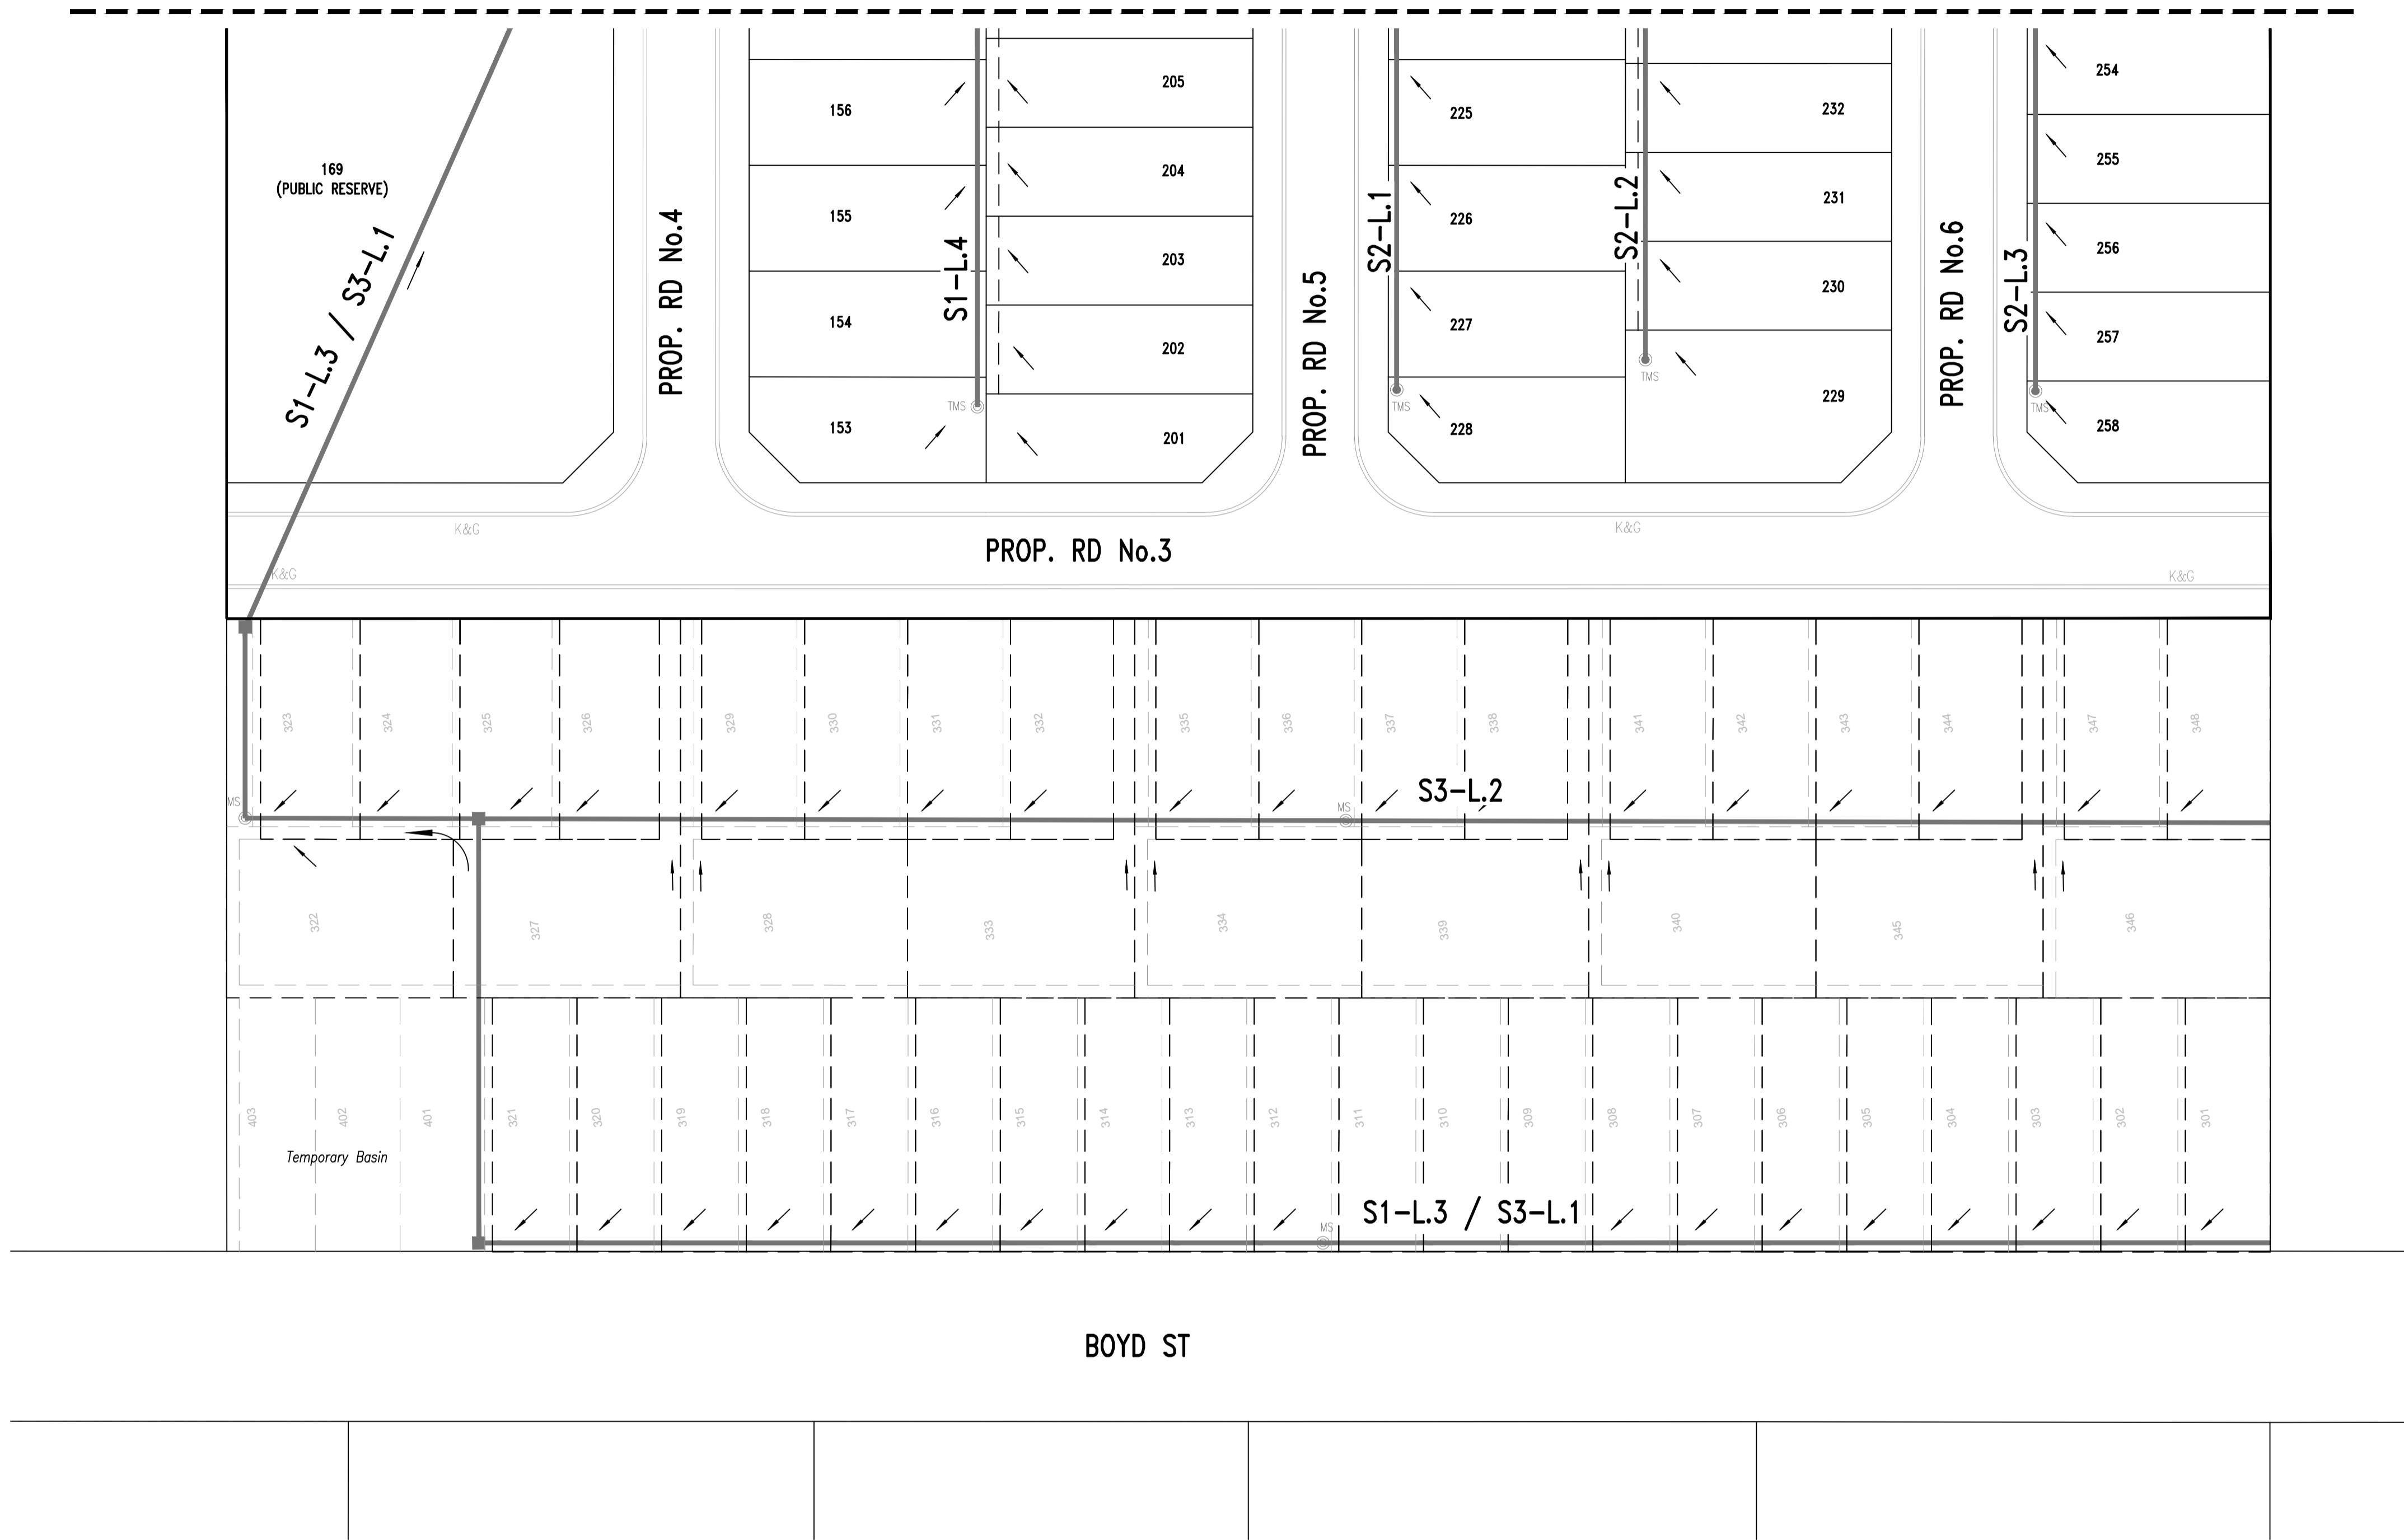

BOYD ST

PLAN DRAWN DATE: 24.02.2020 VERSION: A SHEET 1 OF 4 SHEETS

PLAN TO BE READ IN CONJUNCTION WITH CURRENT SYDNEY WATER STANDARDS SYDNEY WATER CORPORATION PRIOR TO COMMENCEMENT OF EXCAVATION FOR PROPOSED AND EXISTING SERVICES CONTACT :- DIAL BEFORE YOU DIG Ph. 1100 ELECTRICITY Ph. GAS Ph. TELECOMMUNICATIONS Ph. GIVING AT LEAST 48 HOURS NOTICE.	UTILITIES <table border="1"> <thead> <tr> <th>TYPE</th> <th>DATE</th> <th>REF.</th> <th>TYPE</th> <th>DATE</th> <th>REF.</th> </tr> </thead> <tbody> <tr><td> </td><td> </td><td> </td><td> </td><td> </td><td> </td></tr> <tr><td> </td><td> </td><td> </td><td> </td><td> </td><td> </td></tr> <tr><td> </td><td> </td><td> </td><td> </td><td> </td><td> </td></tr> <tr><td> </td><td> </td><td> </td><td> </td><td> </td><td> </td></tr> </tbody> </table>						TYPE	DATE	REF.	TYPE	DATE	REF.																									WORK AS CONSTRUCTED CERTIFICATION DEVELOPER WATER SERVICE CO-ORDINATOR CONSTRUCTOR COMPLETED W.A.C. PREPARED DESIGNER I CERTIFY THAT THE WORKS HAVE BEEN CONSTRUCTED IN ACCORDANCE WITH THE WORK AS CONSTRUCTED DRAWINGS.				PIPE SCHEDULE <table border="1"> <thead> <tr> <th>SIZE DN</th> <th>TYPE</th> <th>CLASS</th> <th>LENGTH</th> <th>PIPE JOINING METHOD / NOTES</th> </tr> </thead> <tbody> <tr><td> </td><td> </td><td> </td><td> </td><td> </td></tr> <tr><td> </td><td> </td><td> </td><td> </td><td> </td></tr> <tr><td> </td><td> </td><td> </td><td> </td><td> </td></tr> <tr><td> </td><td> </td><td> </td><td> </td><td> </td></tr> </tbody> </table> DESIGN HEAD . . . m NO BOUNDARY TRAPS REQUIRED.				SIZE DN	TYPE	CLASS	LENGTH	PIPE JOINING METHOD / NOTES																					AUSTRALIAN HEIGHT DATUM SCALES PLAN 1:500 SECTION { HOR. 1:500 VERT. 1:125 CROSS SECTIONS NATURAL LENGTHS, DEPTHS & LEVELS ARE IN METRES.		NO AMENDMENTS ARE TO BE MADE TO THIS PLAN WITHOUT REFERENCE TO SYDNEY WATER. THIS PLAN IS NOT NECESSARILY UP TO DATE OR CORRECT AND SYDNEY WATER ACCEPTS NO RESPONSIBILITY. U.B. DIRECTORY MAP 266/F10 (41st Edition) SHEET . 2 . OF . 2 . File No. N/A		Sydney WATER SYDNEY WATER CORPORATION Case No. TBC AUSTRAL SEWERAGE DRAINS TO TBC	
	TYPE	DATE	REF.	TYPE	DATE	REF.	
SIZE DN	TYPE	CLASS	LENGTH	PIPE JOINING METHOD / NOTES	