
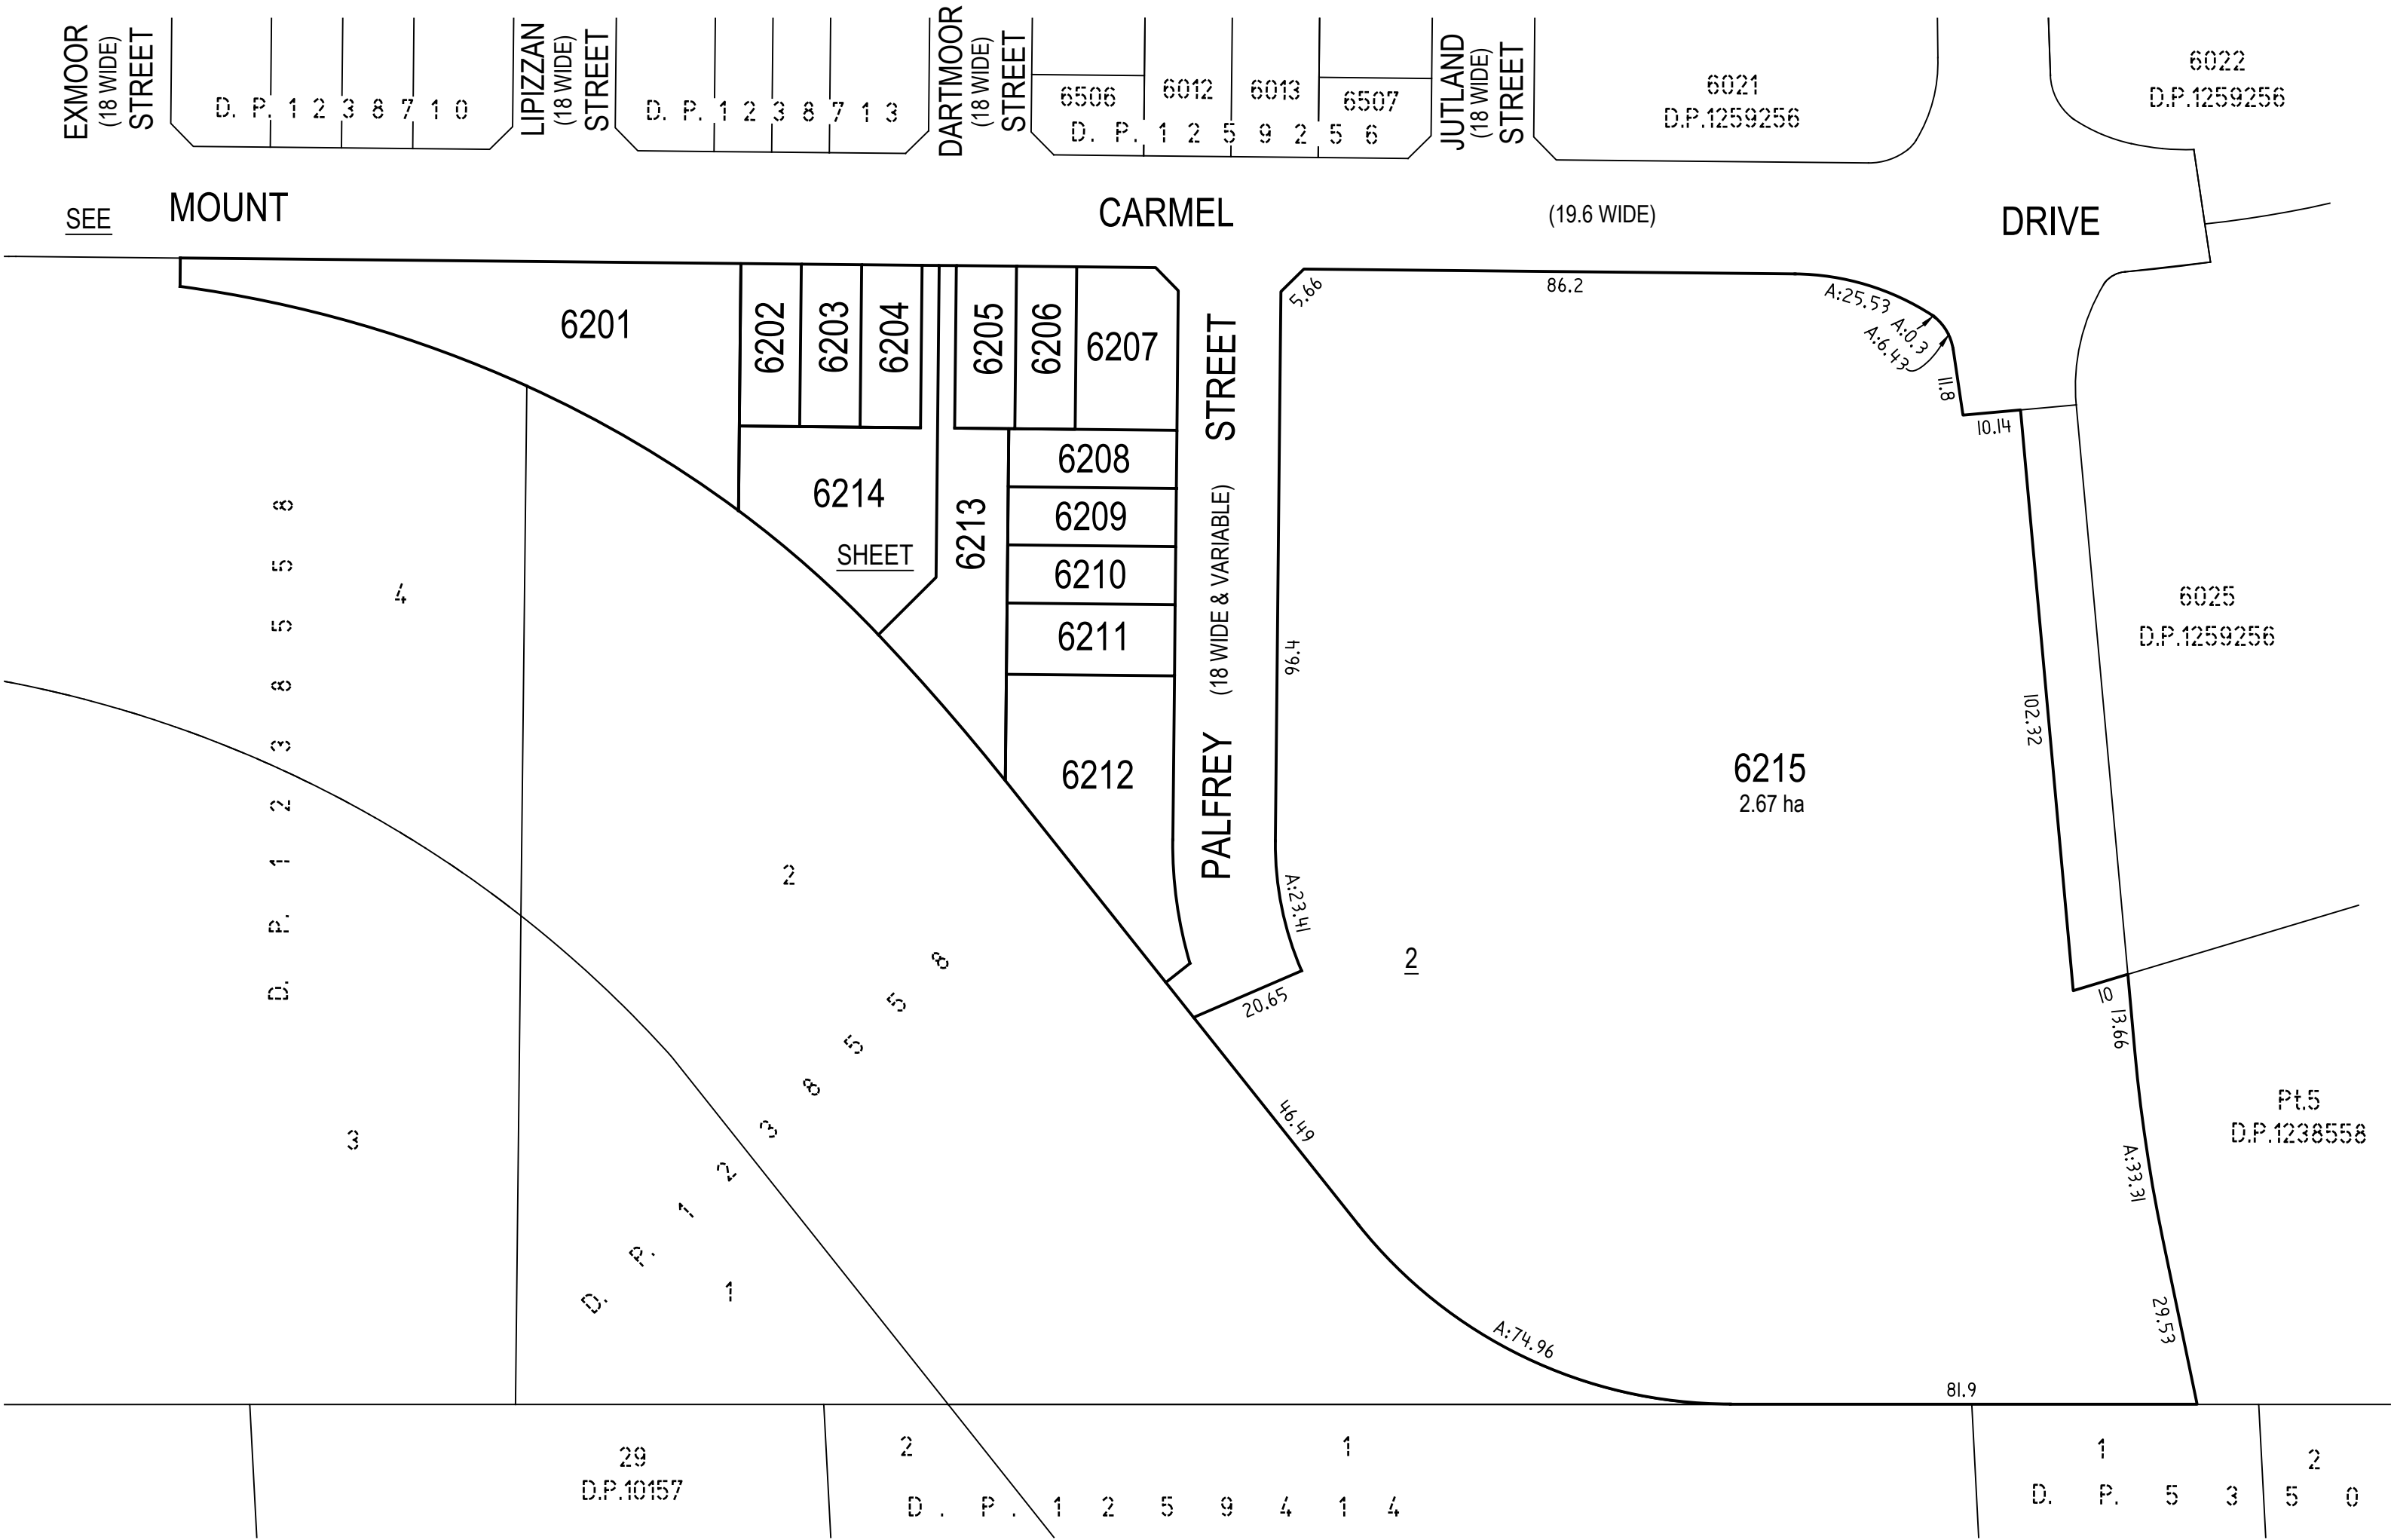


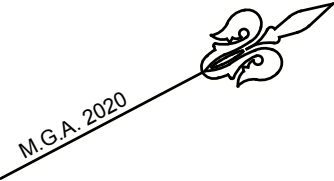


PLAN NOT FOR NSW
LRS INVESTIGATION

PRELIMINARY PLAN ONLY LOT
DIMENSIONS AND AREAS SUBJECT
TO SURVEY & REGISTRATION OF
THE FINAL PLAN AT NSW LRS

PROPOSED EASEMENT LOCATIONS ARE
INDICATIVE ONLY. SUBJECT TO
DEVELOPMENT CONSENT, DETAILED DESIGN,
CONSTRUCTION, SURVEY & REGISTRATION
OF THE FINAL PLAN AT NSW LRS

SURVEYOR Name: MATHEW JOHN HYNES Date: Reference: 108-20-ST6C	PLAN OF SUBDIVISION OF LOT 6020 D.P.1259256	LGA: THE HILLS SHIRE Locality: BOX HILL Reduction Ratio: 1: 1000 Lengths are in metres	Registered	STAGE 6C - D.P.1269631 D.P. DRAFT REV [01] DATE:15/3/2021
---	---	--	-----------------------	--

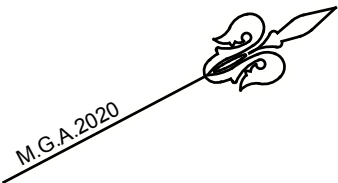


MOUNT

CARMEL

(19.6 WIDE)

DRIVE

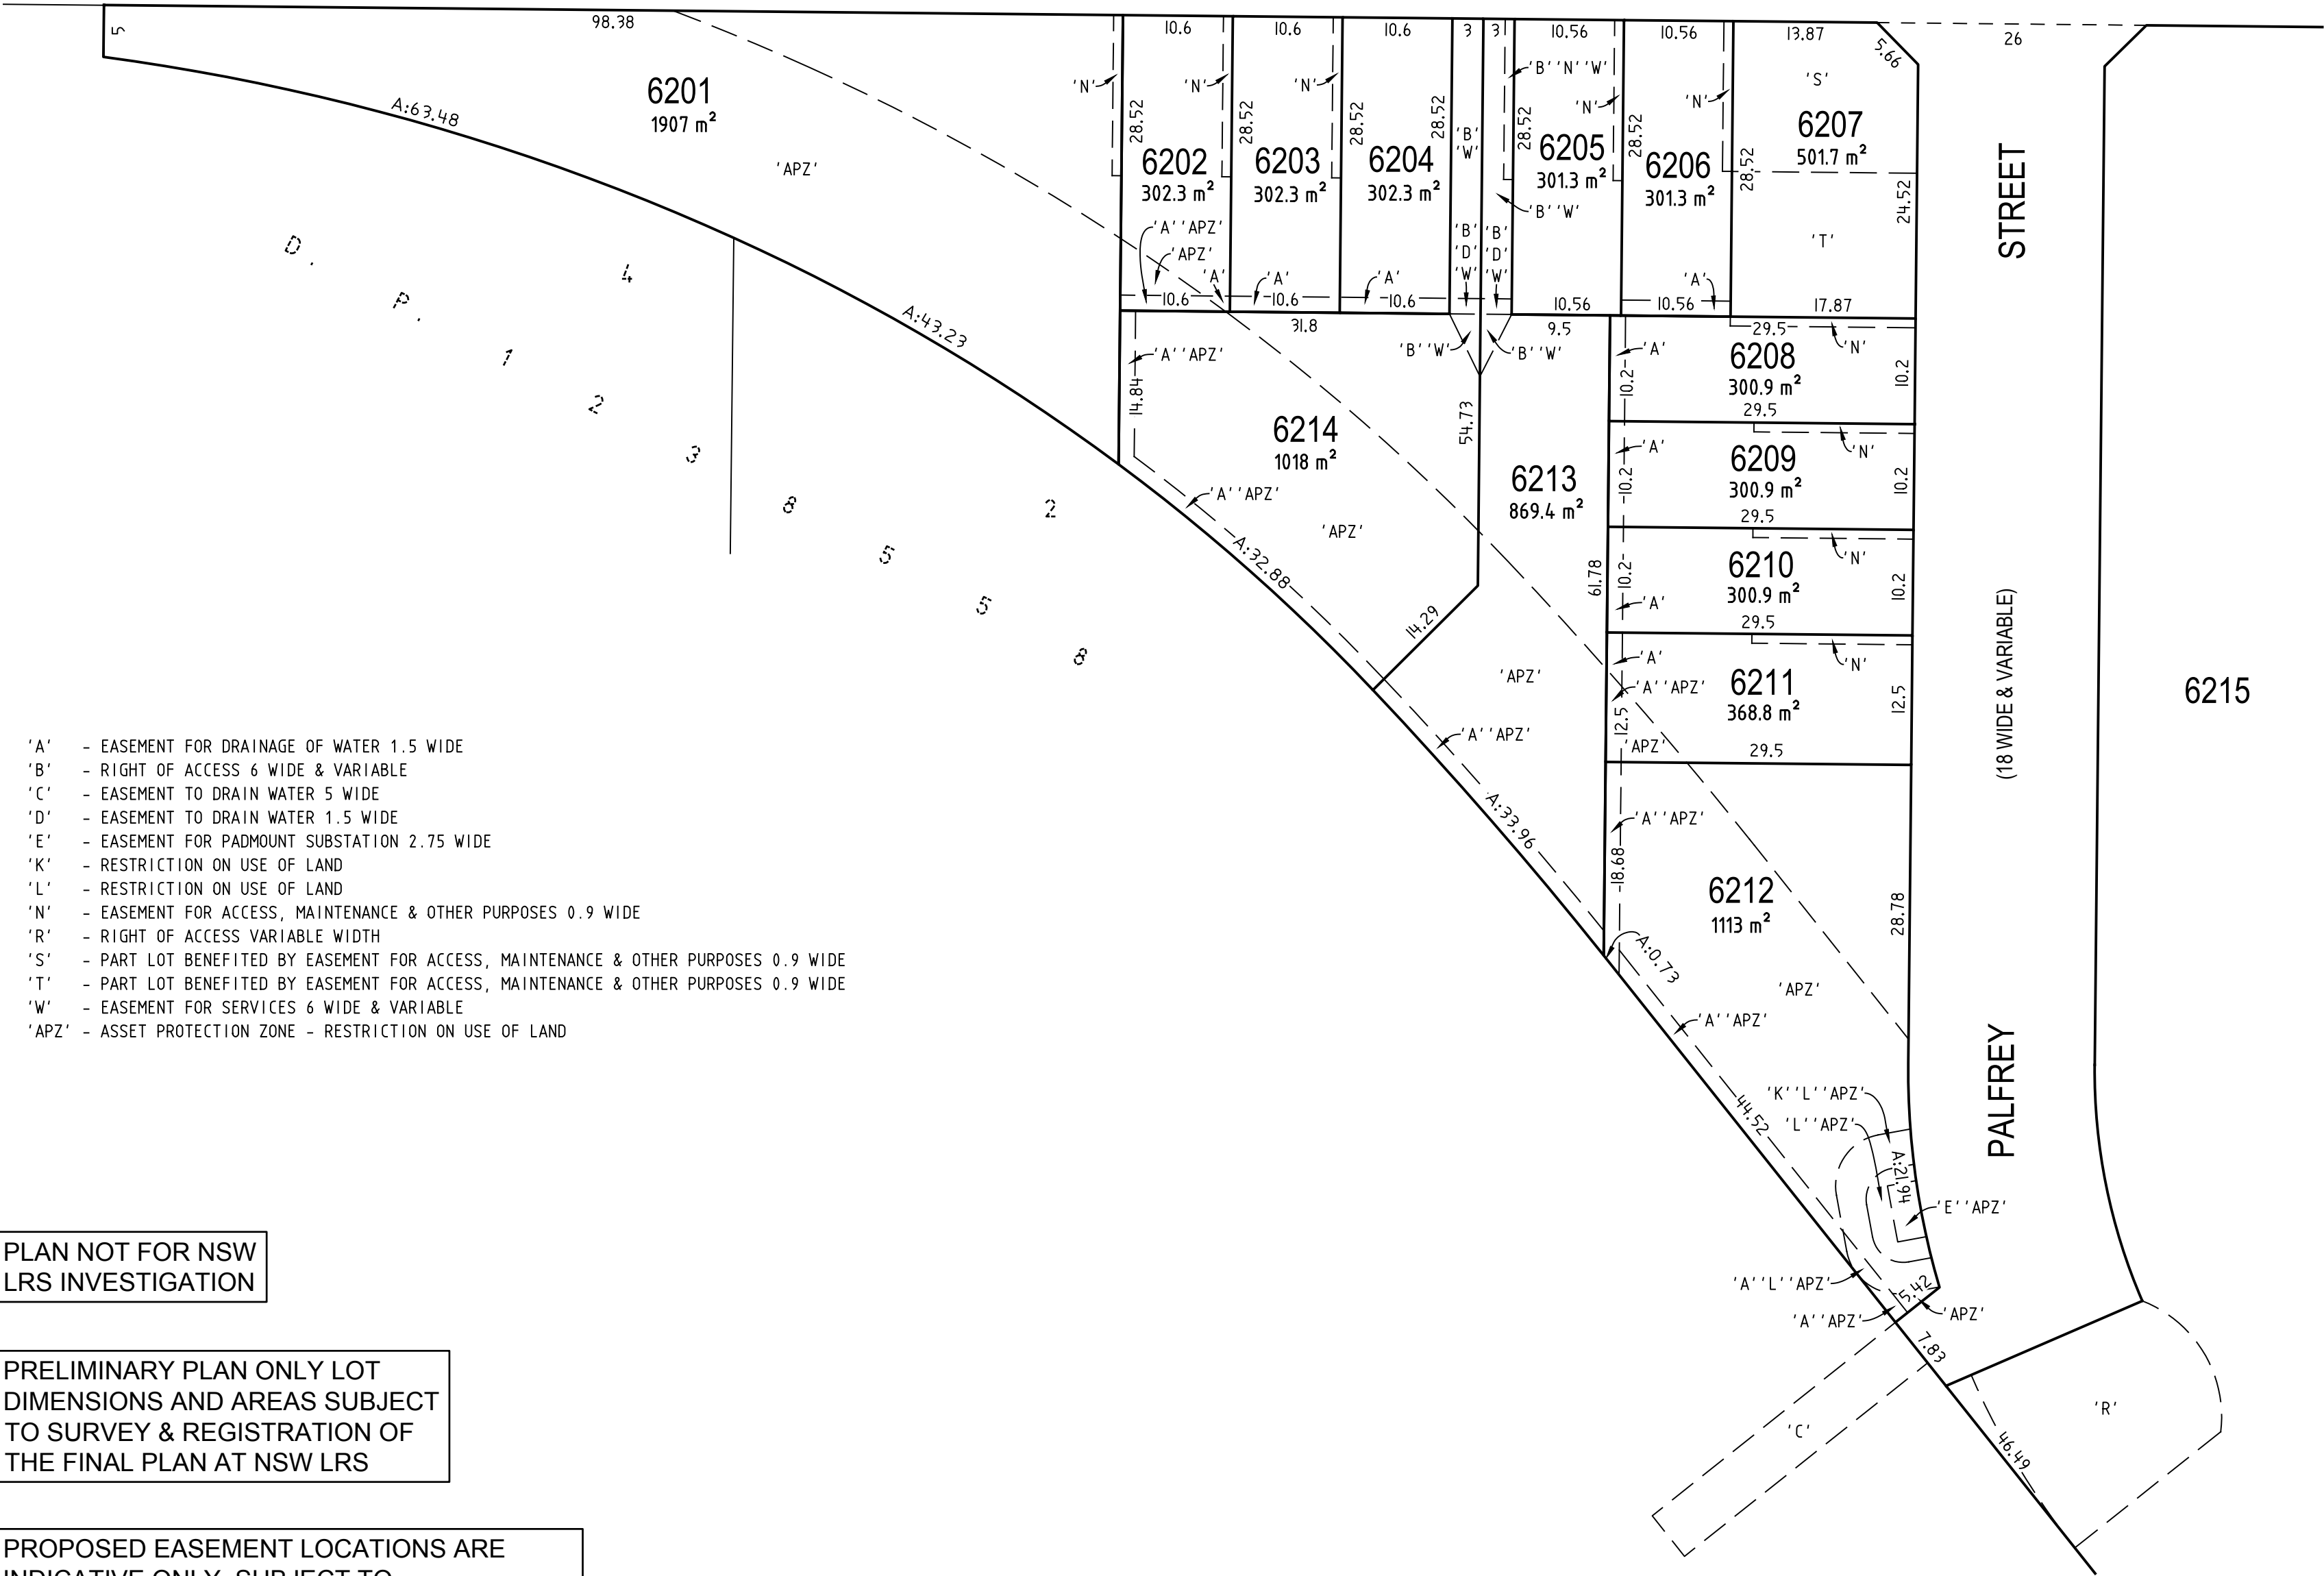


- 'A' - EASEMENT FOR DRAINAGE OF WATER 1.5 WIDE
- 'B' - RIGHT OF ACCESS 6 WIDE & VARIABLE
- 'C' - EASEMENT TO DRAIN WATER 5 WIDE
- 'D' - EASEMENT TO DRAIN WATER 1.5 WIDE
- 'E' - EASEMENT FOR PADMOUNT SUBSTATION 2.75 WIDE
- 'K' - RESTRICTION ON USE OF LAND
- 'L' - RESTRICTION ON USE OF LAND
- 'N' - EASEMENT FOR ACCESS, MAINTENANCE & OTHER PURPOSES 0.9 WIDE
- 'R' - RIGHT OF ACCESS VARIABLE WIDTH
- 'S' - PART LOT BENEFITED BY EASEMENT FOR ACCESS, MAINTENANCE & OTHER PURPOSES 0.9 WIDE
- 'T' - PART LOT BENEFITED BY EASEMENT FOR ACCESS, MAINTENANCE & OTHER PURPOSES 0.9 WIDE
- 'W' - EASEMENT FOR SERVICES 6 WIDE & VARIABLE
- 'APZ' - ASSET PROTECTION ZONE - RESTRICTION ON USE OF LAND

PLAN NOT FOR NSW
LRS INVESTIGATION

PRELIMINARY PLAN ONLY LOT
DIMENSIONS AND AREAS SUBJECT
TO SURVEY & REGISTRATION OF
THE FINAL PLAN AT NSW LRS

PROPOSED EASEMENT LOCATIONS ARE
INDICATIVE ONLY. SUBJECT TO
DEVELOPMENT CONSENT, DETAILED DESIGN,
CONSTRUCTION, SURVEY & REGISTRATION
OF THE FINAL PLAN AT NSW LRS

SURVEYOR Name: MATHEW JOHN HYNES Date: Reference: 108-20-ST6C	PLAN OF SUBDIVISION OF LOT 6020 D.P.1259256	LGA: THE HILLS SHIRE Locality: BOX HILL Reduction Ratio: 1: 500 Lengths are in metres	Registered	STAGE 6C - D.P.1269631 D.P. DRAFT REV [01] DATE:15/3/2021
--	--	--	------------	---

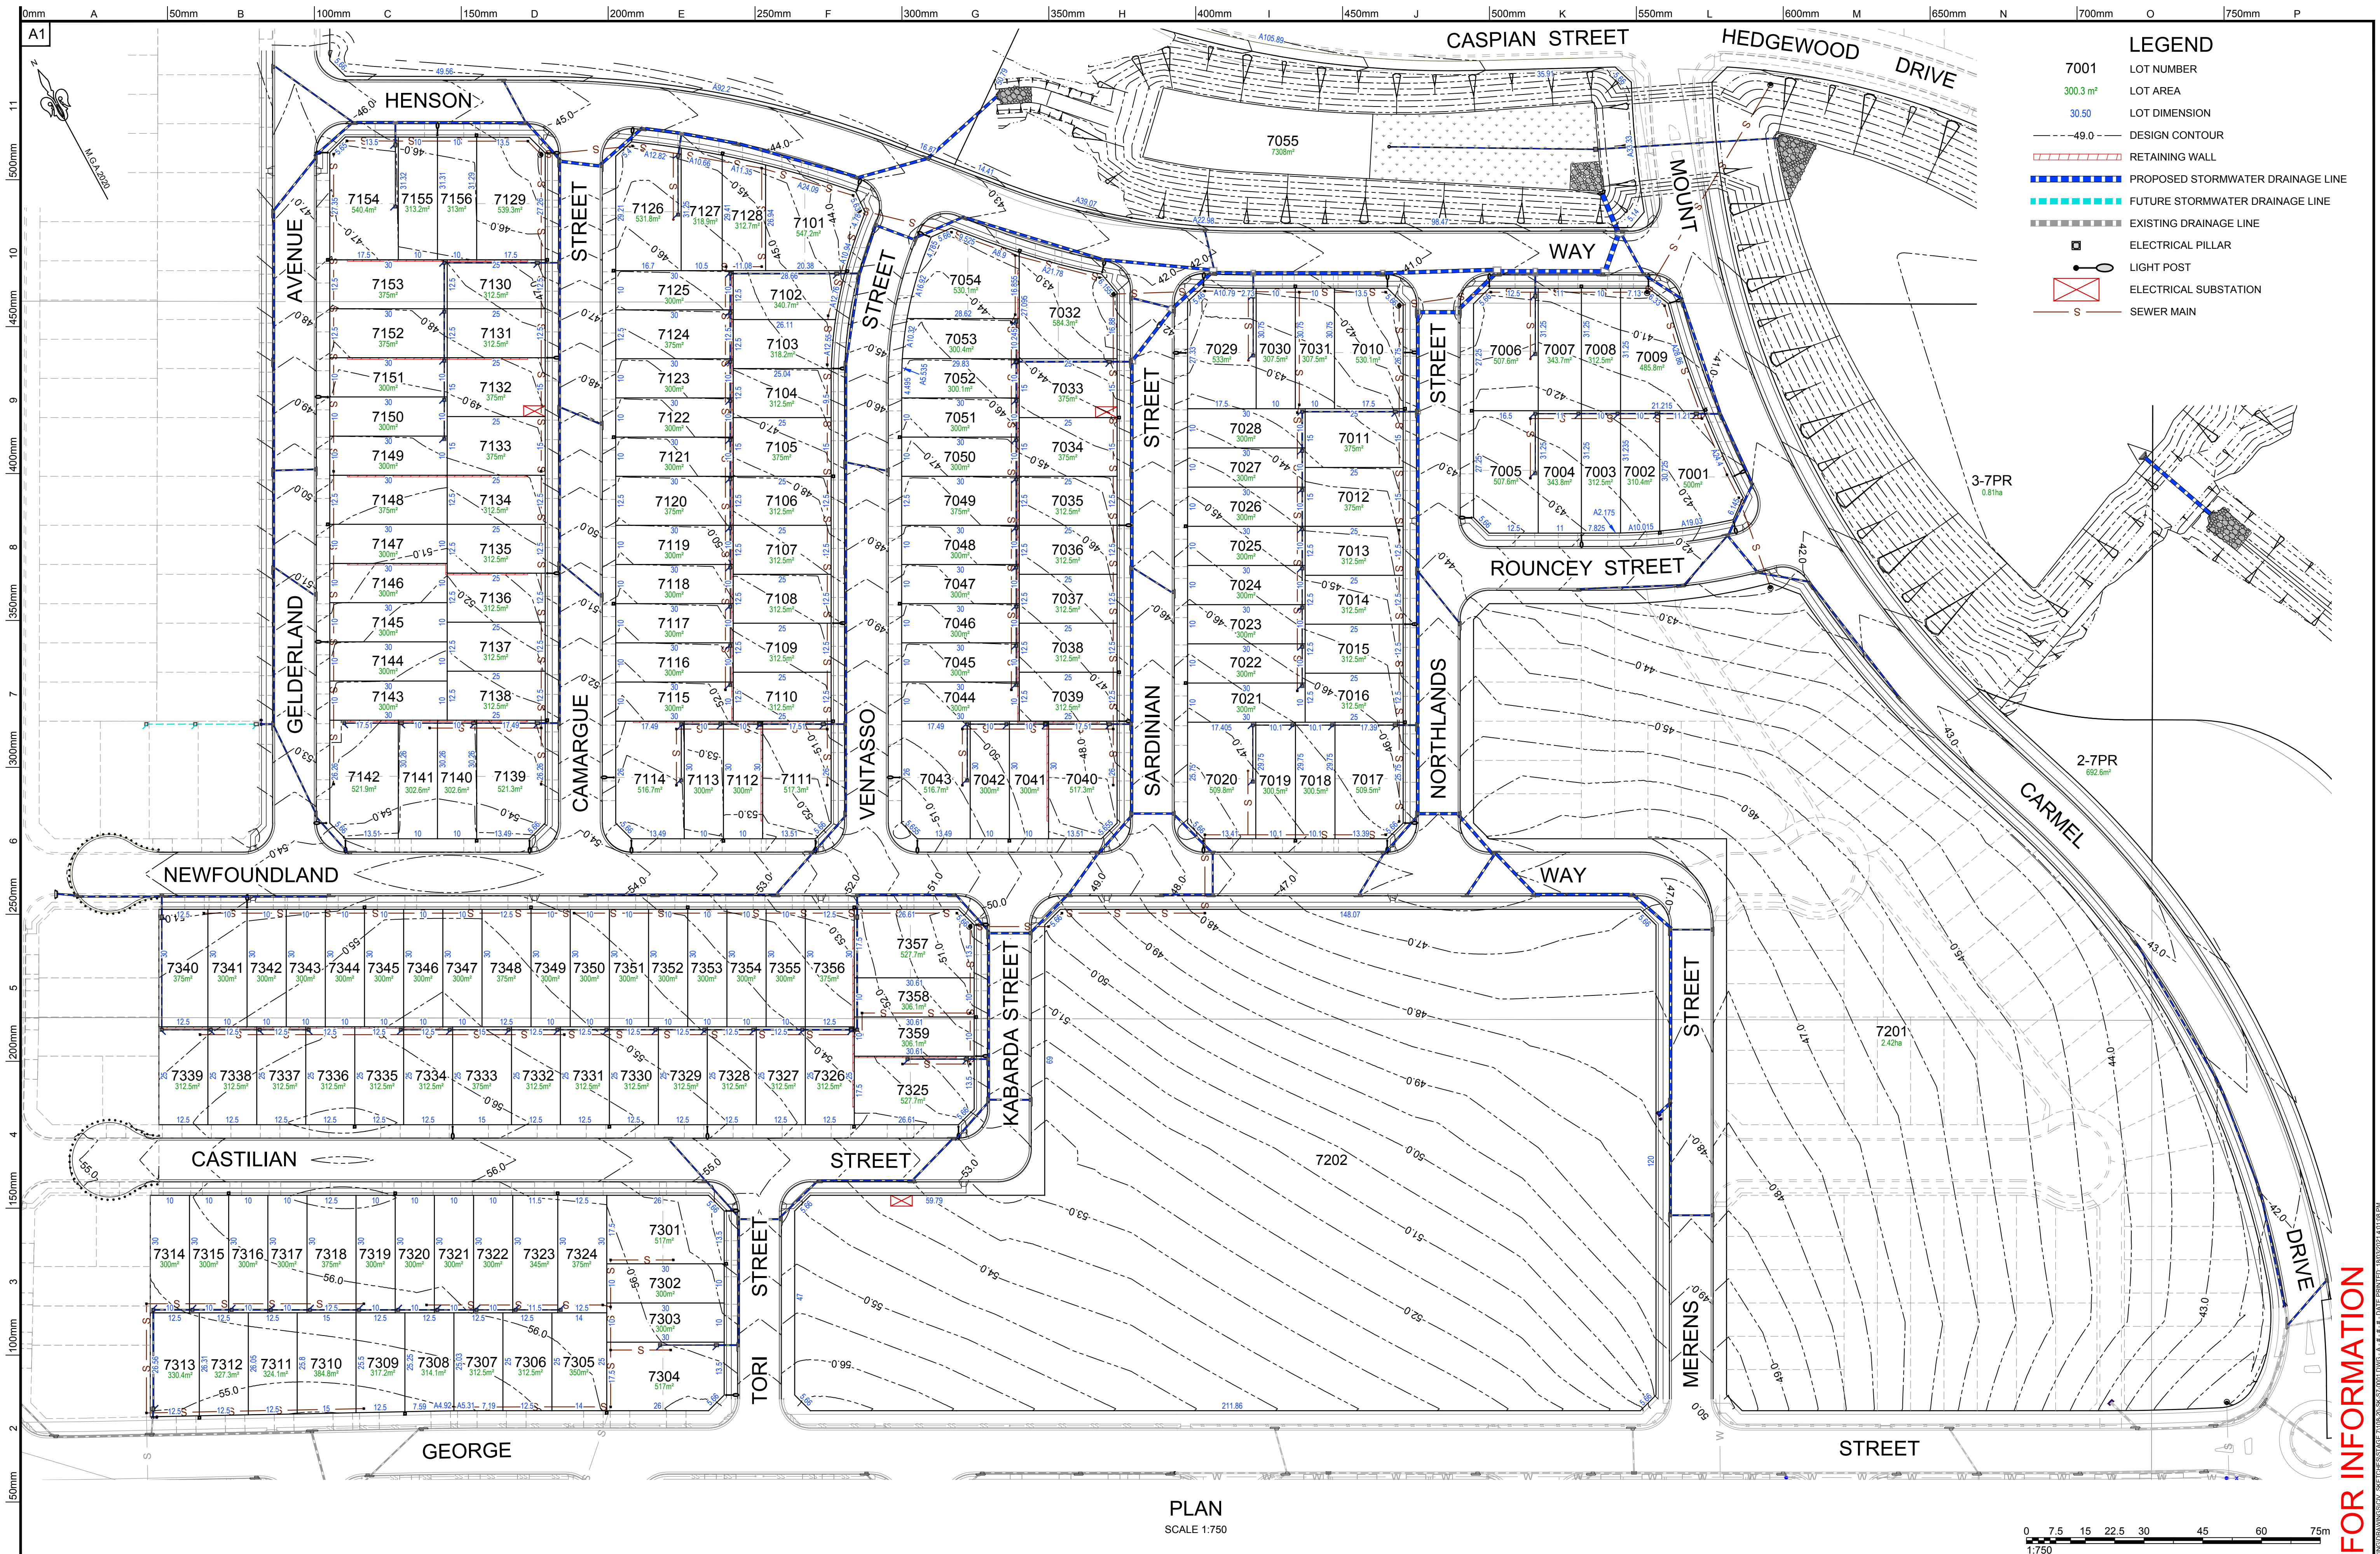

PLAN
SCALE 1:750

FOR INFORMATION

