


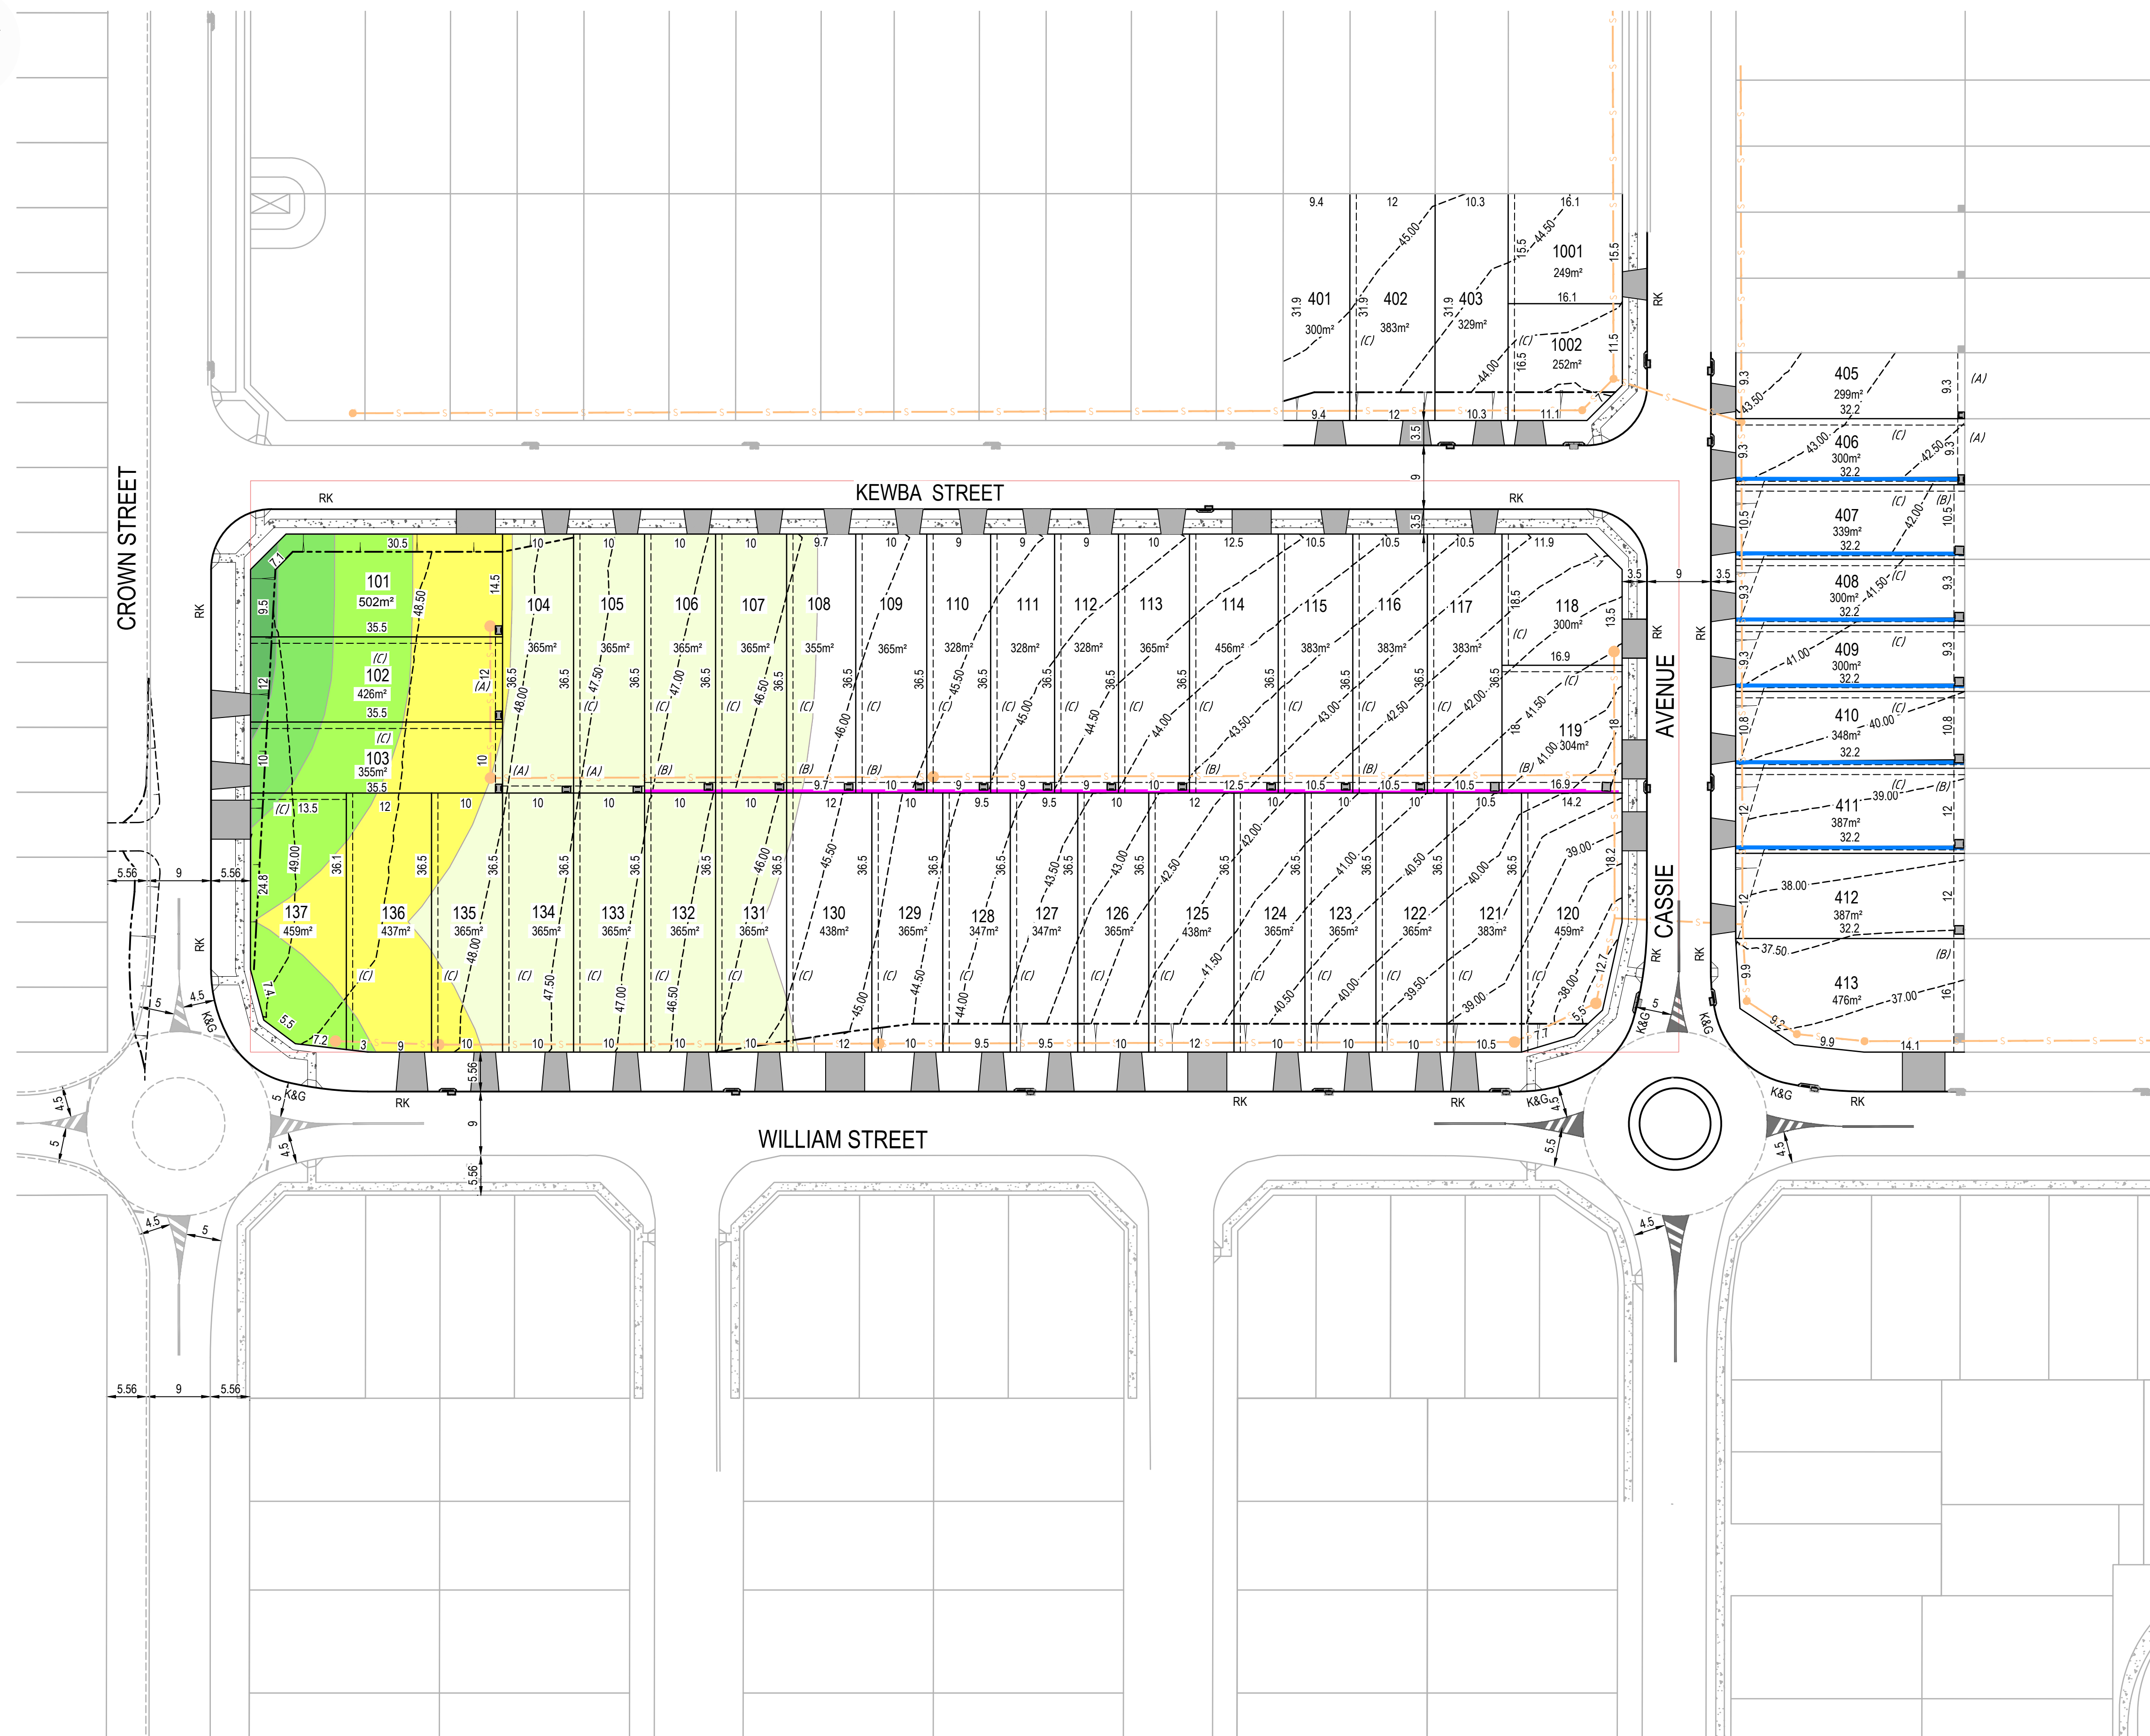

LEGEND

(A)

DENOTES EASEMENT TO DRAIN WATER 1.0 WIDE.

(B)

DENOTES EASEMENT TO DRAIN WATER 1.5m WIDE.

(C)

DENOTES EASEMENT FOR REPAIRS 0.9m WIDE

--47.0--

DENOTES PROPOSED CONTOURS @ 0.5m INTERVALS

DENOTES 1V:6H BATTER (MAX. 4m LONG)

DENOTES STORMWATER DRAINAGE

DENOTES RETAINING WALL (MAX. 1.2m HIGH)

DENOTES 1V:1H SIDE BOUNDARY BATTER FOR FUTURE DROP EDGE BEAM

DENOTES CONCEPT SYDNEY WATER SEWER

BUSHFIRE ATTACK LEVELS

BAL FLAME ZONE

BAL 40

BAL 29

BAL 19

BAL 12.5

NOTE: INFORMATION SHOWN IS SUBJECT TO COUNCIL & AUTHORITY APPROVALS AND MAY CHANGE

Revision	Drawn	Appd.	Date	Revision Description
A	SA	JM	23/04/2018	ISSUED FOR INFORMATION
B	SA	JM	24/04/2018	ISSUED FOR INFORMATION
C	SA	JM	27/07/2018	ISSUED FOR INFORMATION
D	SA	MP	20/12/2018	ISSUED FOR INFORMATION
First Issue	SA	JM	23/04/2018	

Project:

CROWN HILL
STAGE 4 & 11
CORNER WILLIAM AND
CROWN STREET, RIVERSTONE

MARKETING PLAN
LOTS 101-413

