


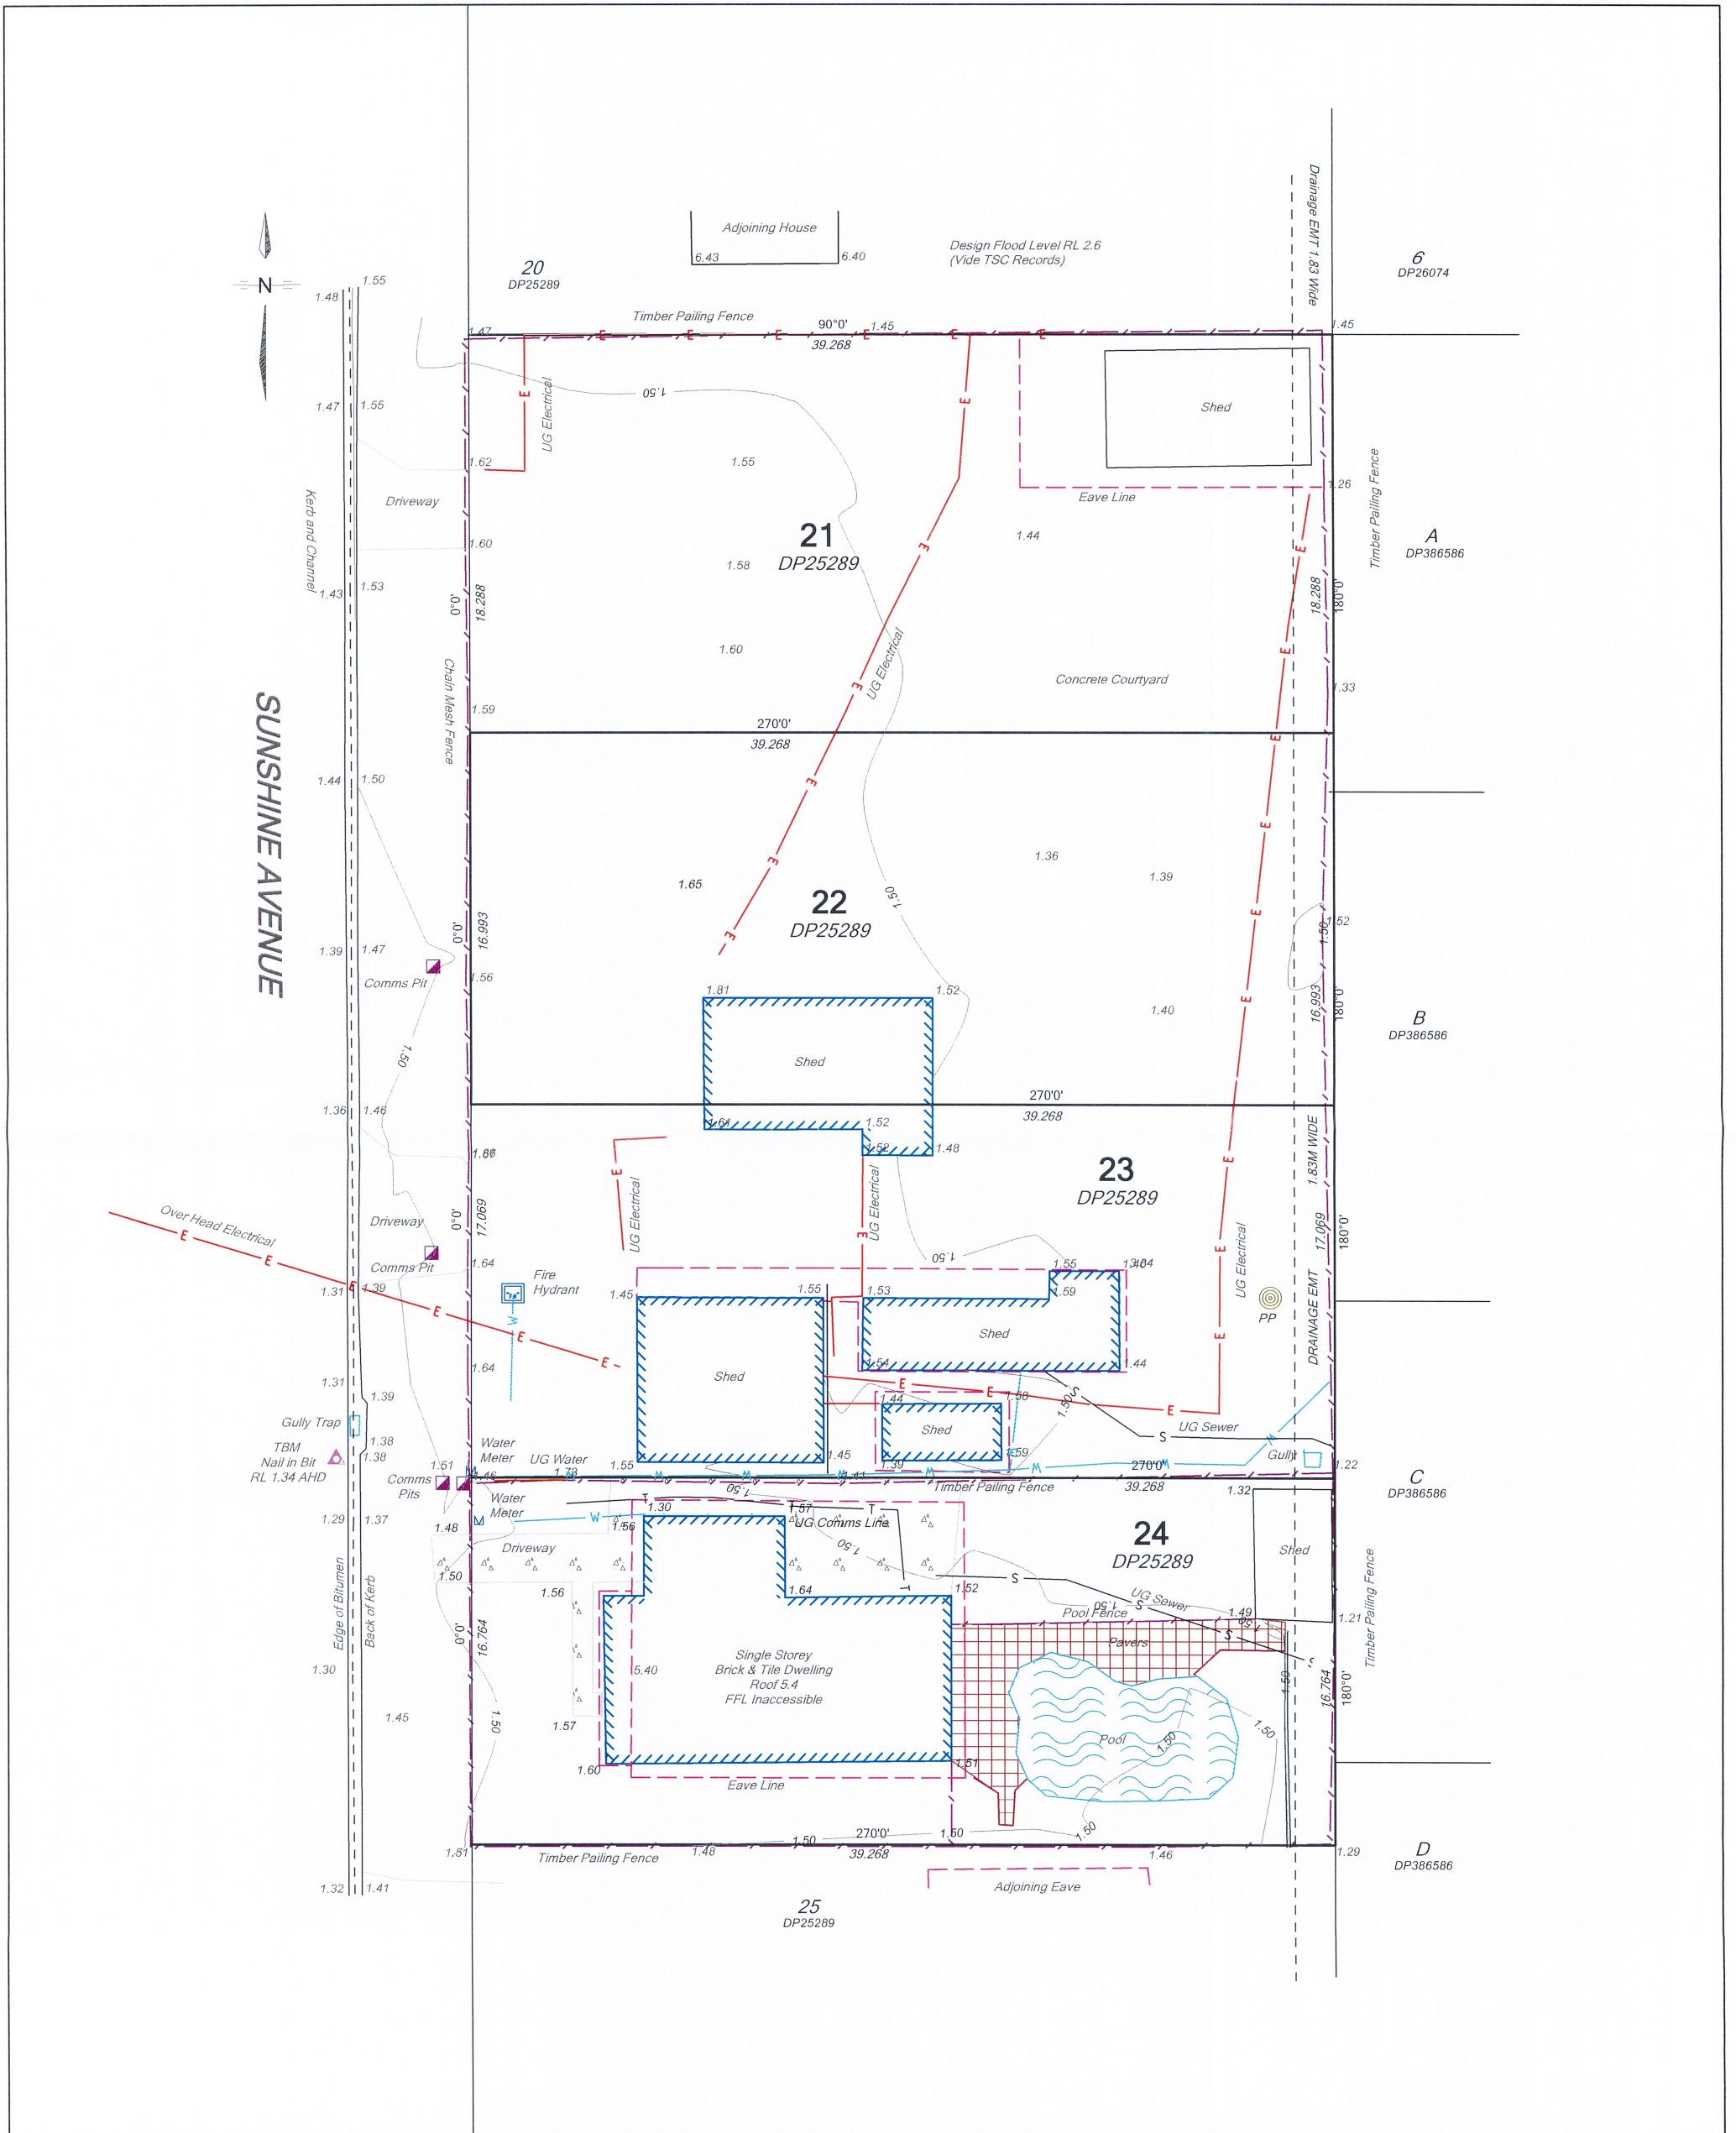

STEWART McINTYRE & ASSOCIATES P/L CONSULTING SURVEYORS 12/2 MIEKE COURT BURLEIGH, QLD 4220. PH. 55983334 E. mcsurvey@bigpond.net.au		TITLE CONTOUR AND DETAIL SURVEY OVER LOTS 21,22,23 & 24 ON DP25289 6-12 SUNSHINE AVENUE LOCALITY: TWEED HEADS SOUTH LGA: TWEED SHIRE CLIENT HAVEN GROUP		SURVEYOR	DATE
				LSL	30/11/2023
				DRAWN	10/12/2023
				LSL	
SCALE 1:200 (A2)		LEVEL DATUM AHD		CONTOUR INT: 0.5	
				DRAWING NO.	
				L0193 - 23225THS - detail1	