



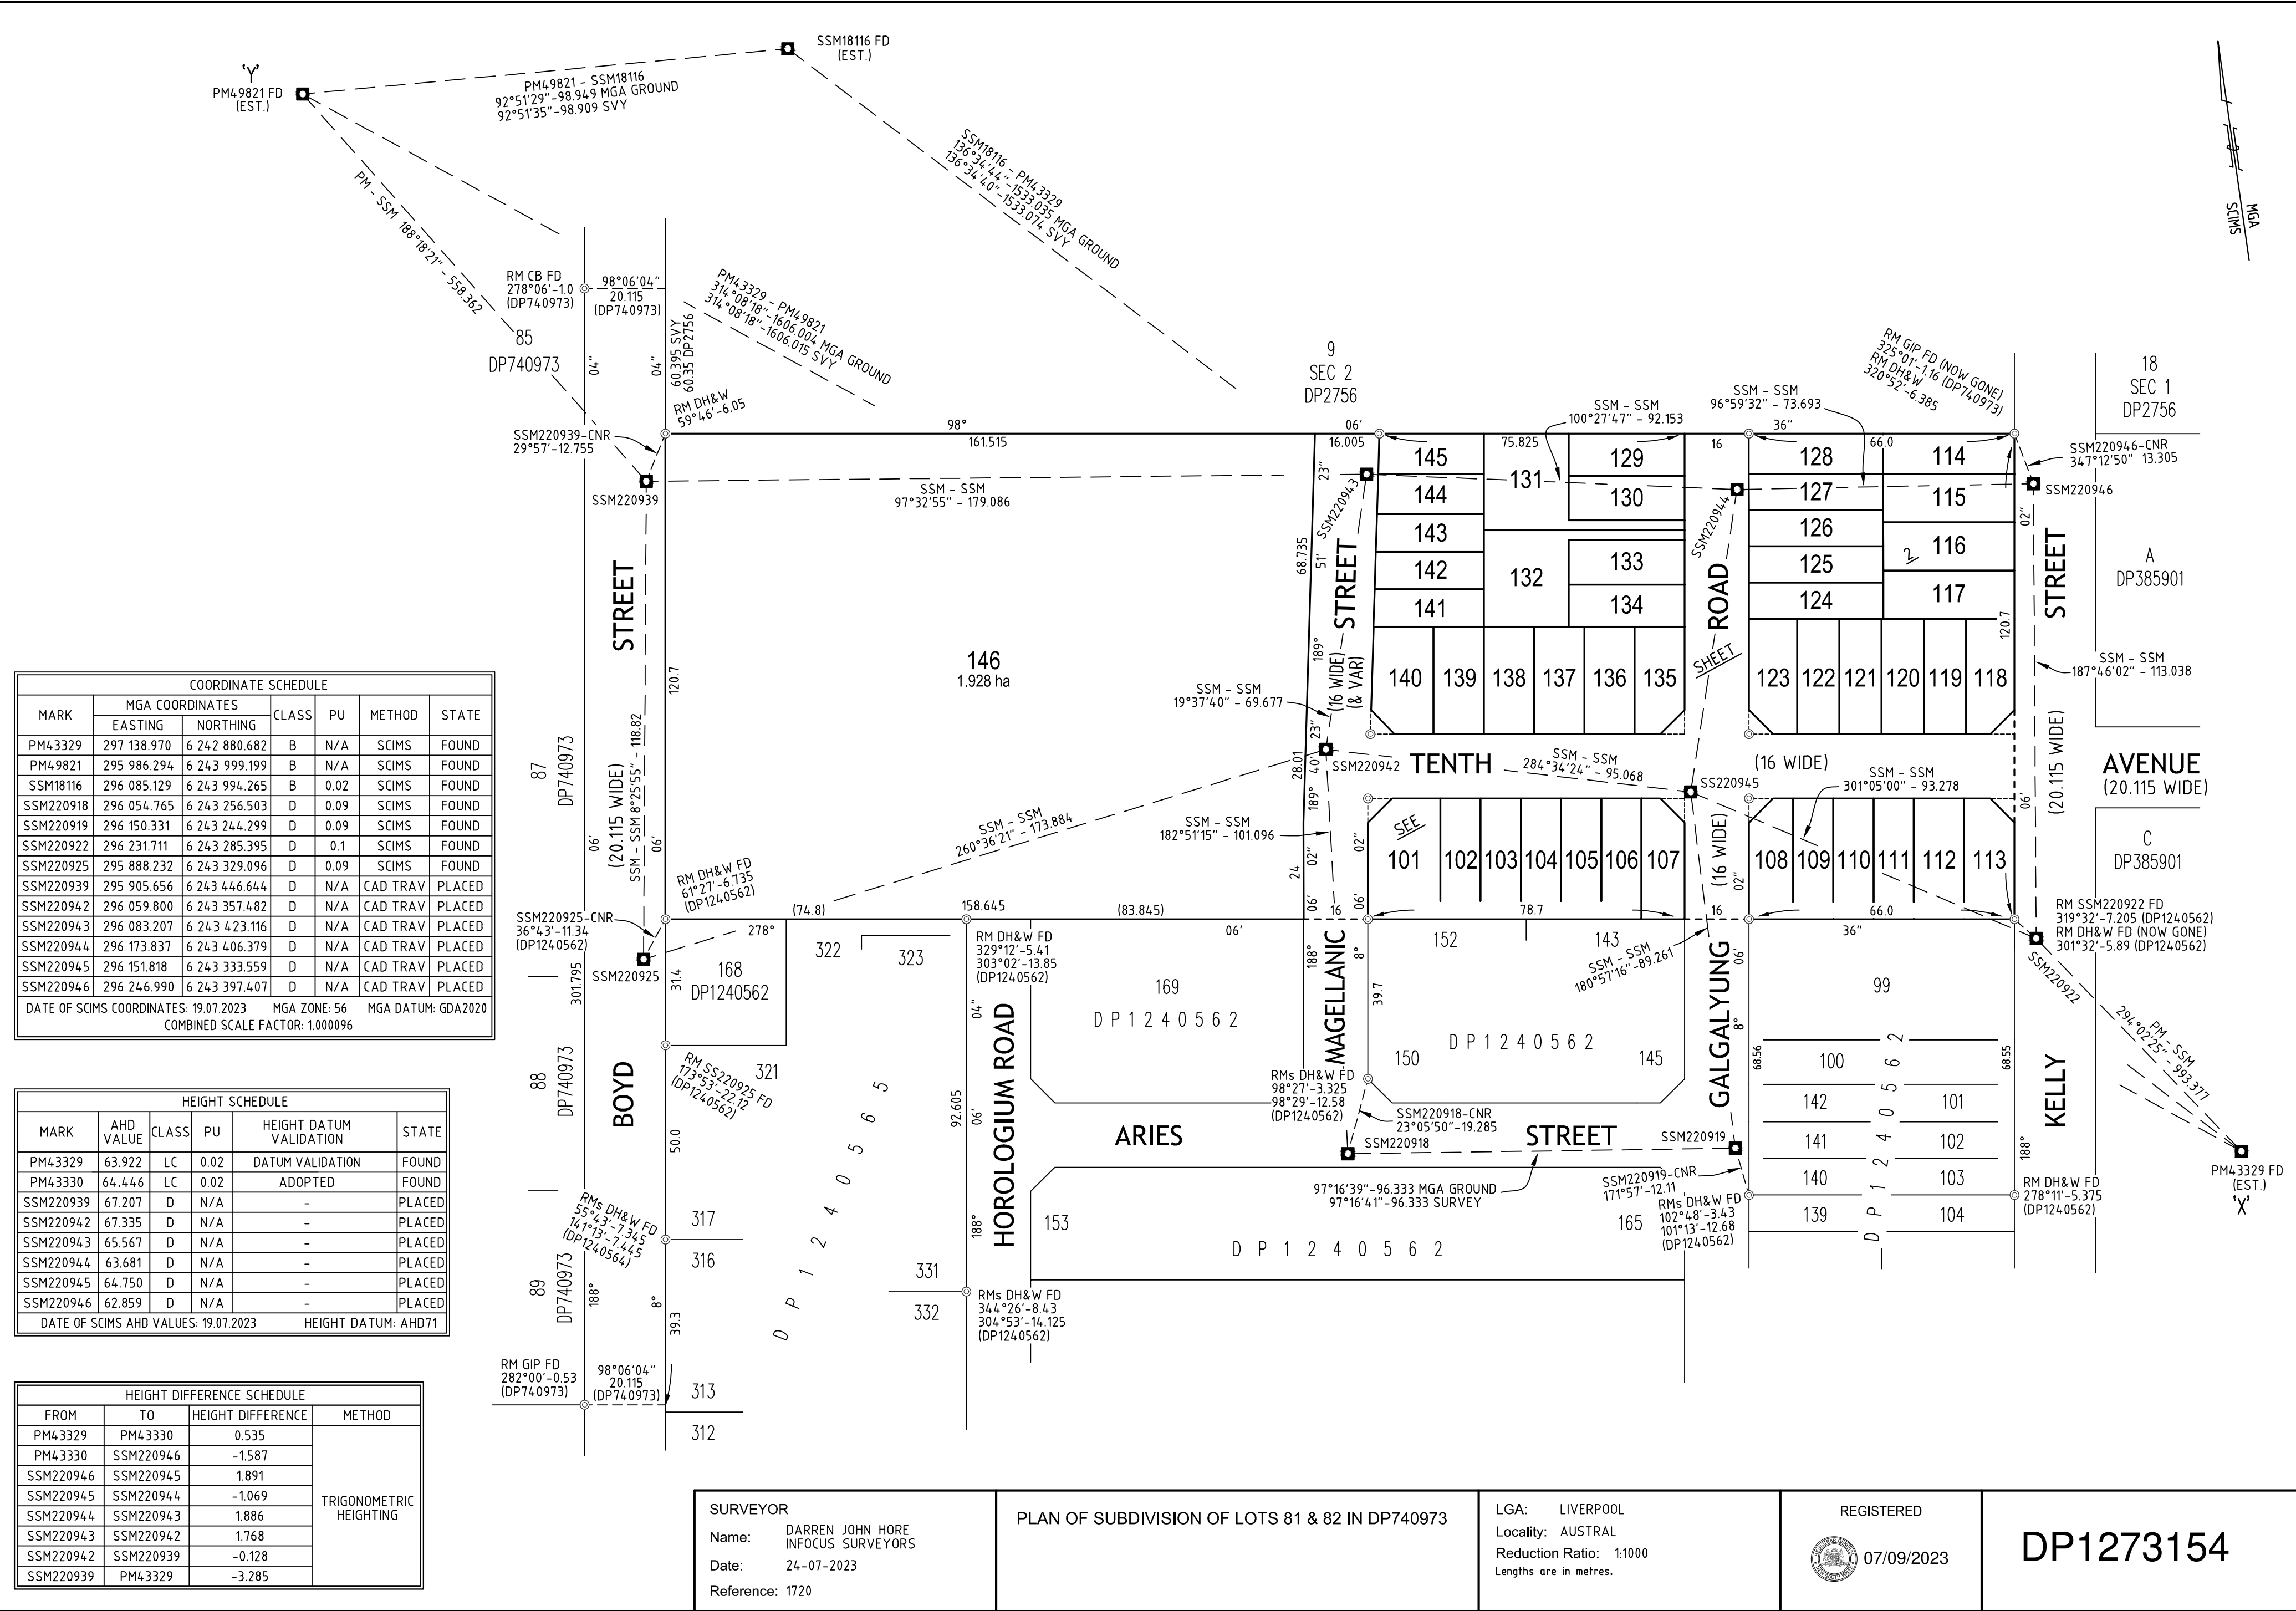

Req:R173737 /Doc:DP 1273154 P /Rev:07-Sep-2023 /NSW LRS /Prt:08-Sep-2023 08:01 /Seq:1 of 6
A© Office of the Registrar-General /Src:InfoTrack /Ref:9 Kelly (St 1)

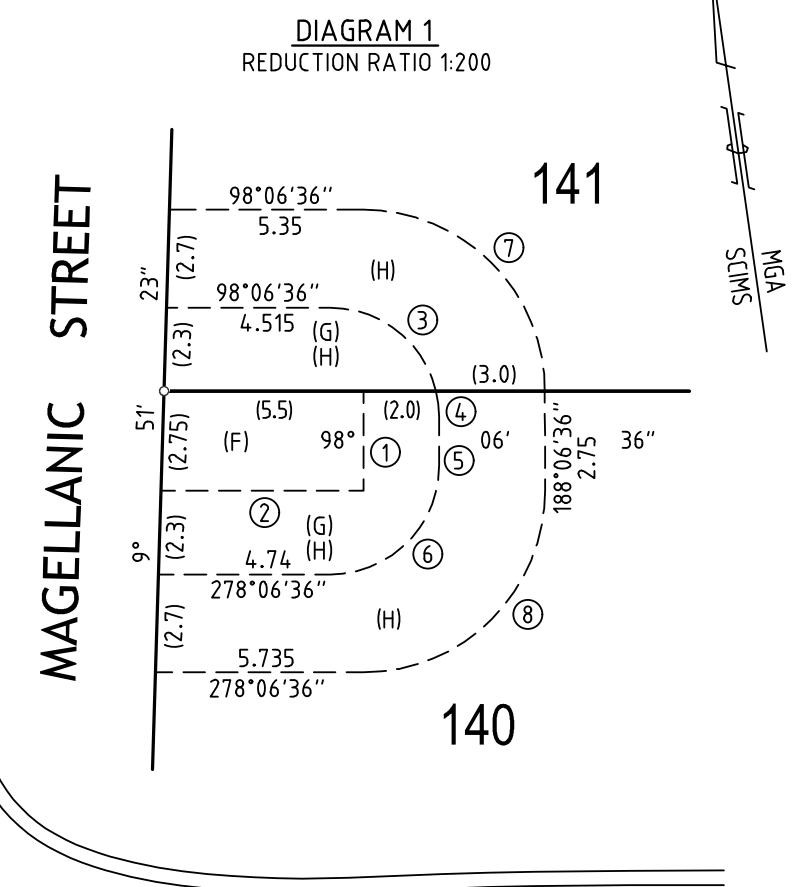

SCHEDULE OF SHORT LINES/ARCS				
No.	BEARING	DISTANCE	ARC	RADIUS
①	188°06'36"	2.75		
②	278°06'36"	5.585		
③	136°21'10"	3.715	4.005	3.0
④	181°21'10"	0.705	0.71	3.0
⑤	188°06'36"	1.35		
⑥	233°06'36"	4.245	4.71	3.0
⑦	143°06'36"	7.07	7.855	5.0
⑧	233°06'36"	7.07	7.855	5.0

(A) EASEMENT FOR DRAINAGE OF WATER 1.5 WIDE.
(B) EASEMENT FOR DRAINAGE OF WATER 2.5 WIDE & VARIABLE.
(C) EASEMENT FOR DRAINAGE OF WATER. (AFFECTS ENTIRE LOT)
(D) RIGHT OF ACCESS 2.5 WIDE & VARIABLE.
(E) EASEMENT FOR ACCESS & MAINTENANCE 0.9 WIDE.
(F) EASEMENT FOR PADMOUNT SUBSTATION 2.75 WIDE.
(G) RESTRICTION ON THE USE OF LAND. (NO. 7)
(H) RESTRICTION ON THE USE OF LAND. (NO. 8)

SURVEYOR
Name: DARREN JOHN HORE
INFOCUS SURVEYORS
Date: 24-07-2023
Reference: 1720

PLAN OF SUBDIVISION OF LOTS 81 & 82 IN DP740973

LGA: LIVERPOOL
Locality: AUSTRAL
Reduction Ratio: 1:500
Lengths are in metres.

REGISTERED

 07/09/2023

DP1273154