

'D4' - EASEMENT TO DRAIN WATER 1.5 WIDE (DP1295656)
 'D9' - EASEMENT TO DRAIN WATER 1.5 WIDE
 'S1' - EASEMENT FOR DRAINAGE OF SEWAGE 2.4 WIDE (DP1295656)
 'S8' - EASEMENT FOR DRAINAGE OF SEWAGE 3.6 WIDE
 'SV1' - EASEMENT FOR DRAINAGE OF SEWAGE 2.4 & 3.6 WIDE & VARIABLE WIDTH (DP1295656)

NOTE
 1. PF - DENOTES PEG FOUND
 2. DHF - DENOTES DRILL HOLE FOUND

1
 DP1289976

417

280.25
 54'

TAURUS

(16 WIDE)

STREET

TAURUS
 STREET
 (16 WIDE)

DRIVE

LANCASTER
 DRIVE
 (16.9 WIDE)

407

406
 500m²

405
 500m²

404
 500m²

403
 500m²

402
 500m²

401
 500m²

400
 500m²

238
 DP1295656

Pt.240
 DP1295656

126
 DP1283303

231

232

233

234

235

236

237

WIRRAWAY

(18.9 WIDE)

BOULEVARD

SHEET

SHEET

1

ADJOINS

SHEET

SEE SHEET 4 FOR
 REFERENCE MARKS SCHEDULE


SURVEYOR
 Name: MATHEW JOHN HYNES
 Colliers International Engineering & Design NSW
 Date: 27/15/2024
 Reference: 23-0633 Stage 3 MH

PLAN OF
 SUBDIVISION OF LOT 331 IN DP1295657

LGA: SHOALHAVEN
 Locality: BADAGARANG
 Reduction Ratio: 1: 400
 Lengths are in metres

Registered
 15/01/2025

DP1307813

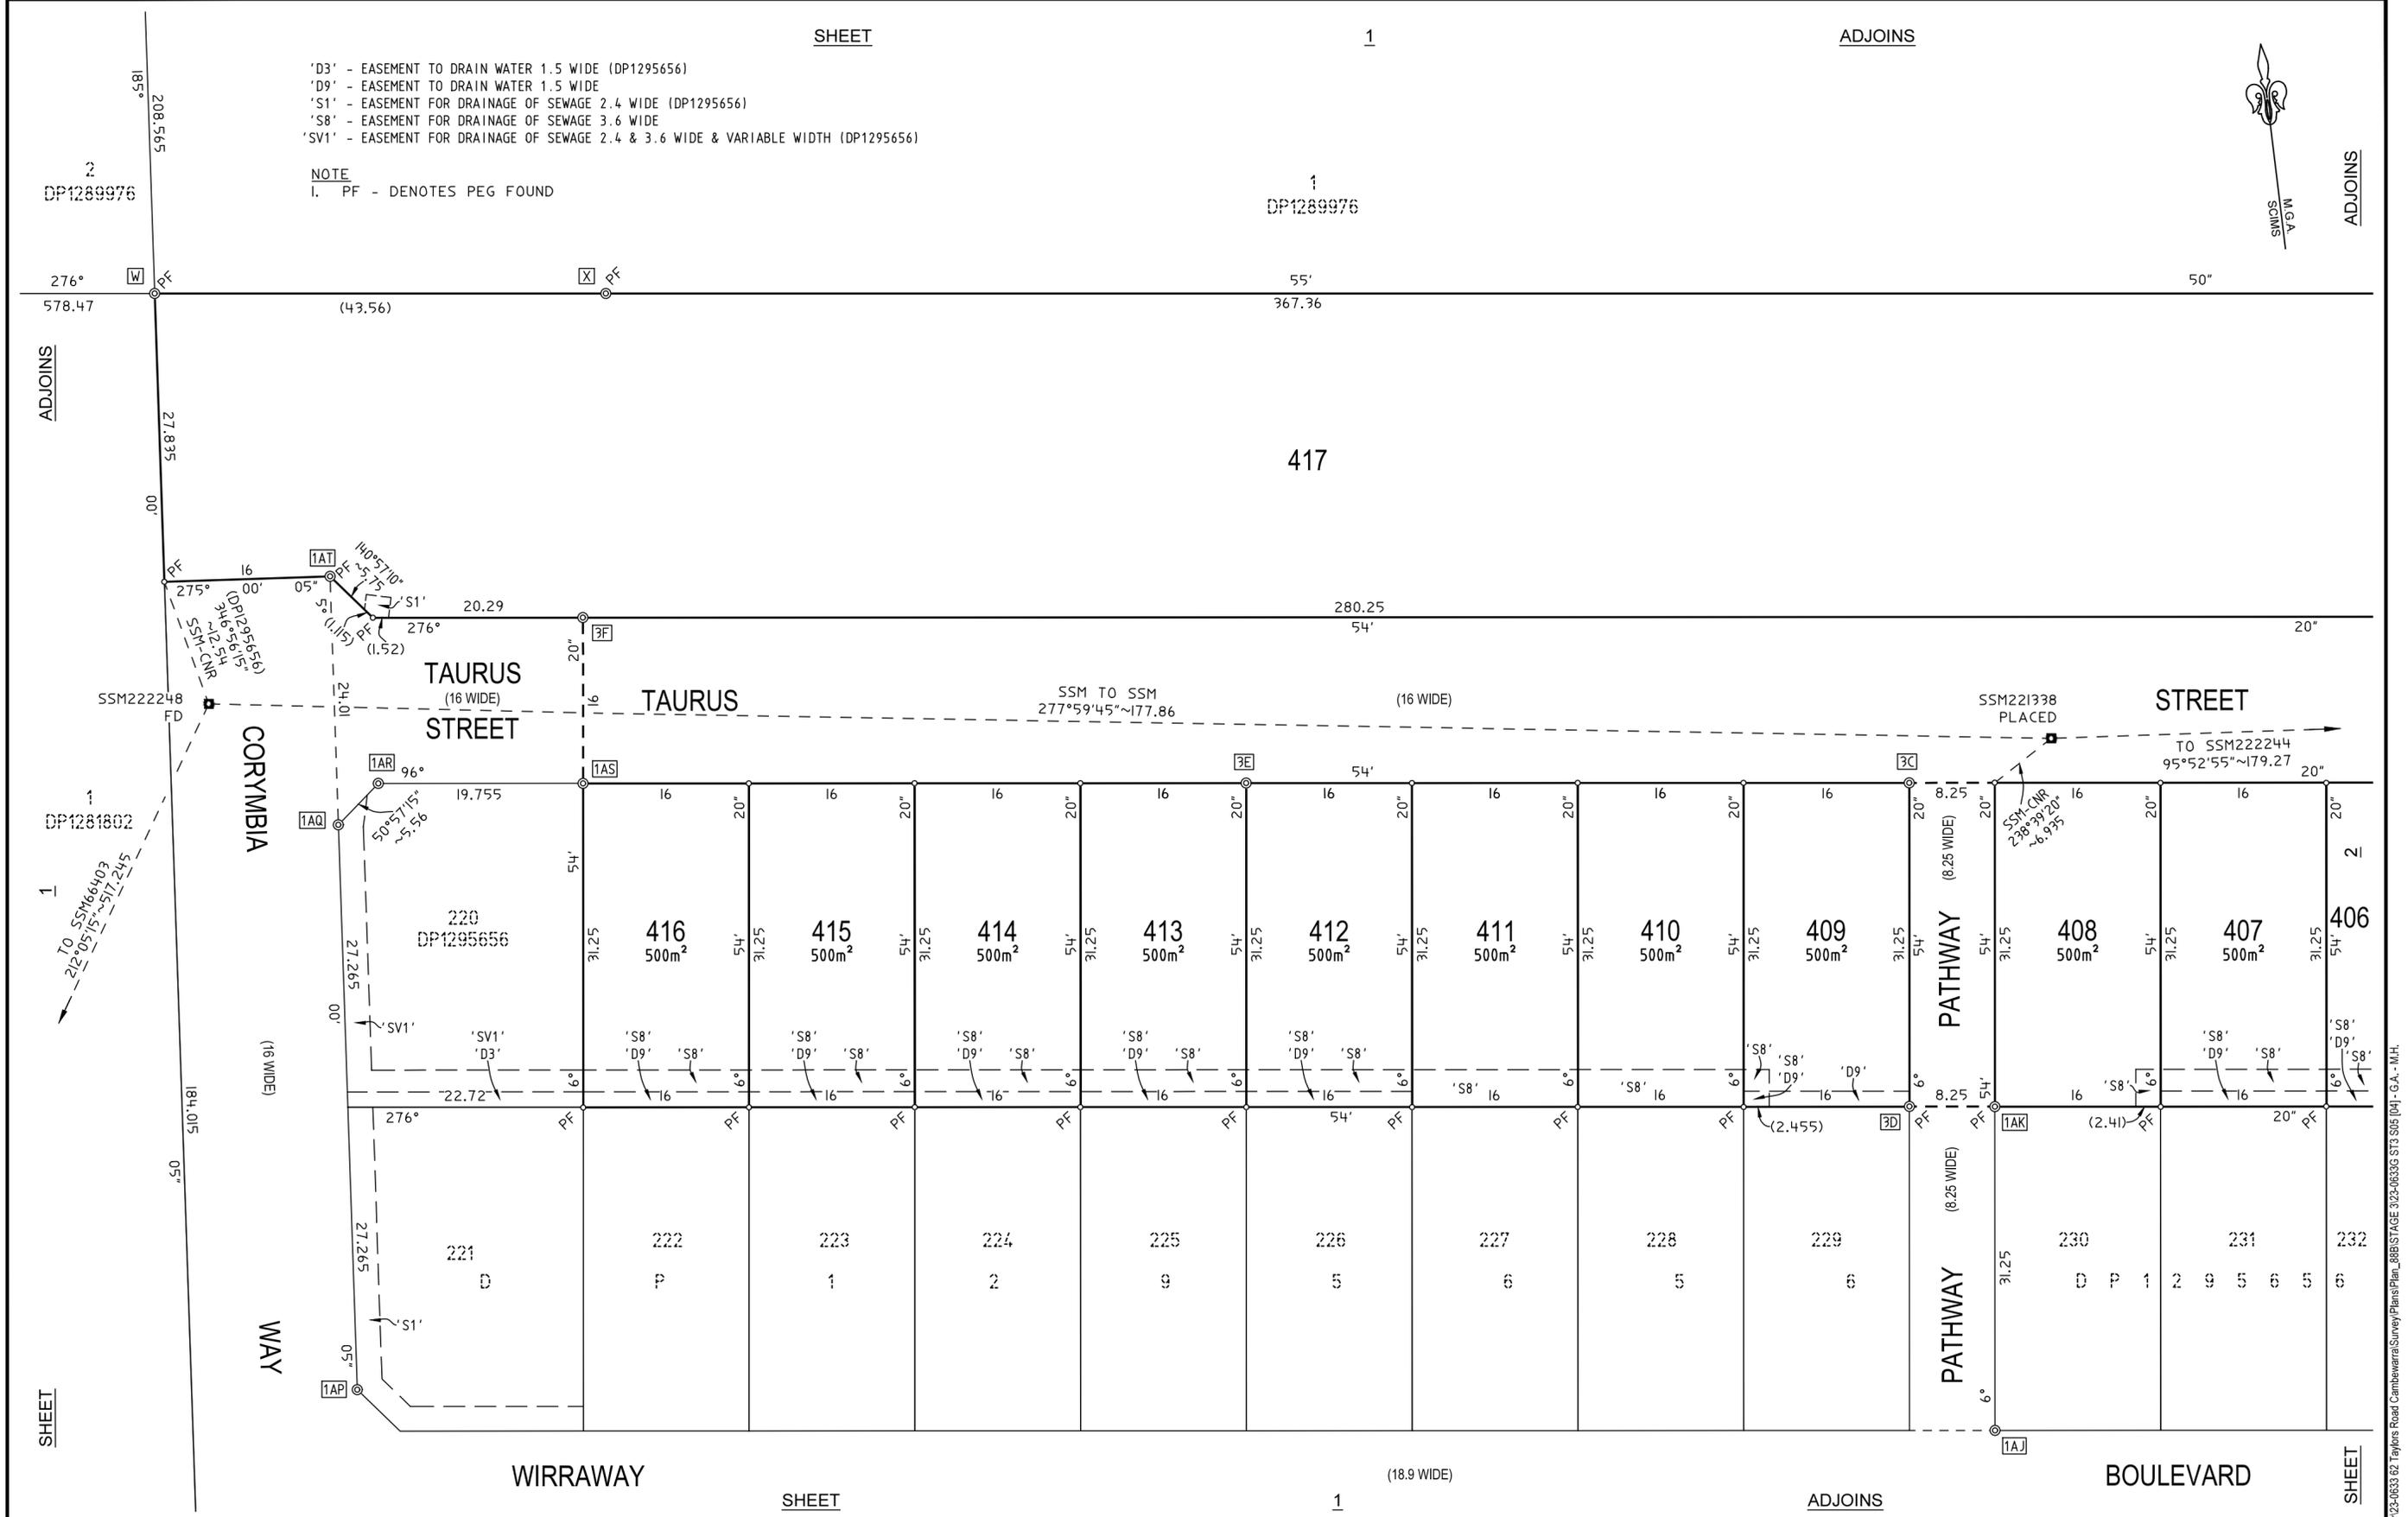

SEE SHEET 4 FOR REFERENCE MARKS SCHEDULE

<p>SURVEYOR Name: MATHEW JOHN HYNES Colliers International Engineering & Design NSW Date: 27/15/2024 Reference: 23-0633 Stage 3 MH</p>	<p>PLAN OF SUBDIVISION OF LOT 331 IN DP1295657</p>	<p>LGA: SHOALHAVEN Locality: BADAGARANG Reduction Ratio: 1: 400 Lengths are in metres</p>	<p>Registered 15/01/2025</p>	<p>DP1307813</p>
---	--	---	----------------------------------	-------------------------

Req:R646213 /Doc:DP 1307813 P /Rev:16-Jan-2025 /NSW IRS /Prt:16-Jan-2025 12:32 /Seq:3 of 9
© Office of the Registrar-General /Src:GlobalX /Ref:op02020143

CAD REF: G:\Project\2023\12-0633 02-Taylor Road Cambewarra Survey\Plans\Plan_88B\STAGE 3\23-0633G ST3 S05 [04] - G.A. - MH.