



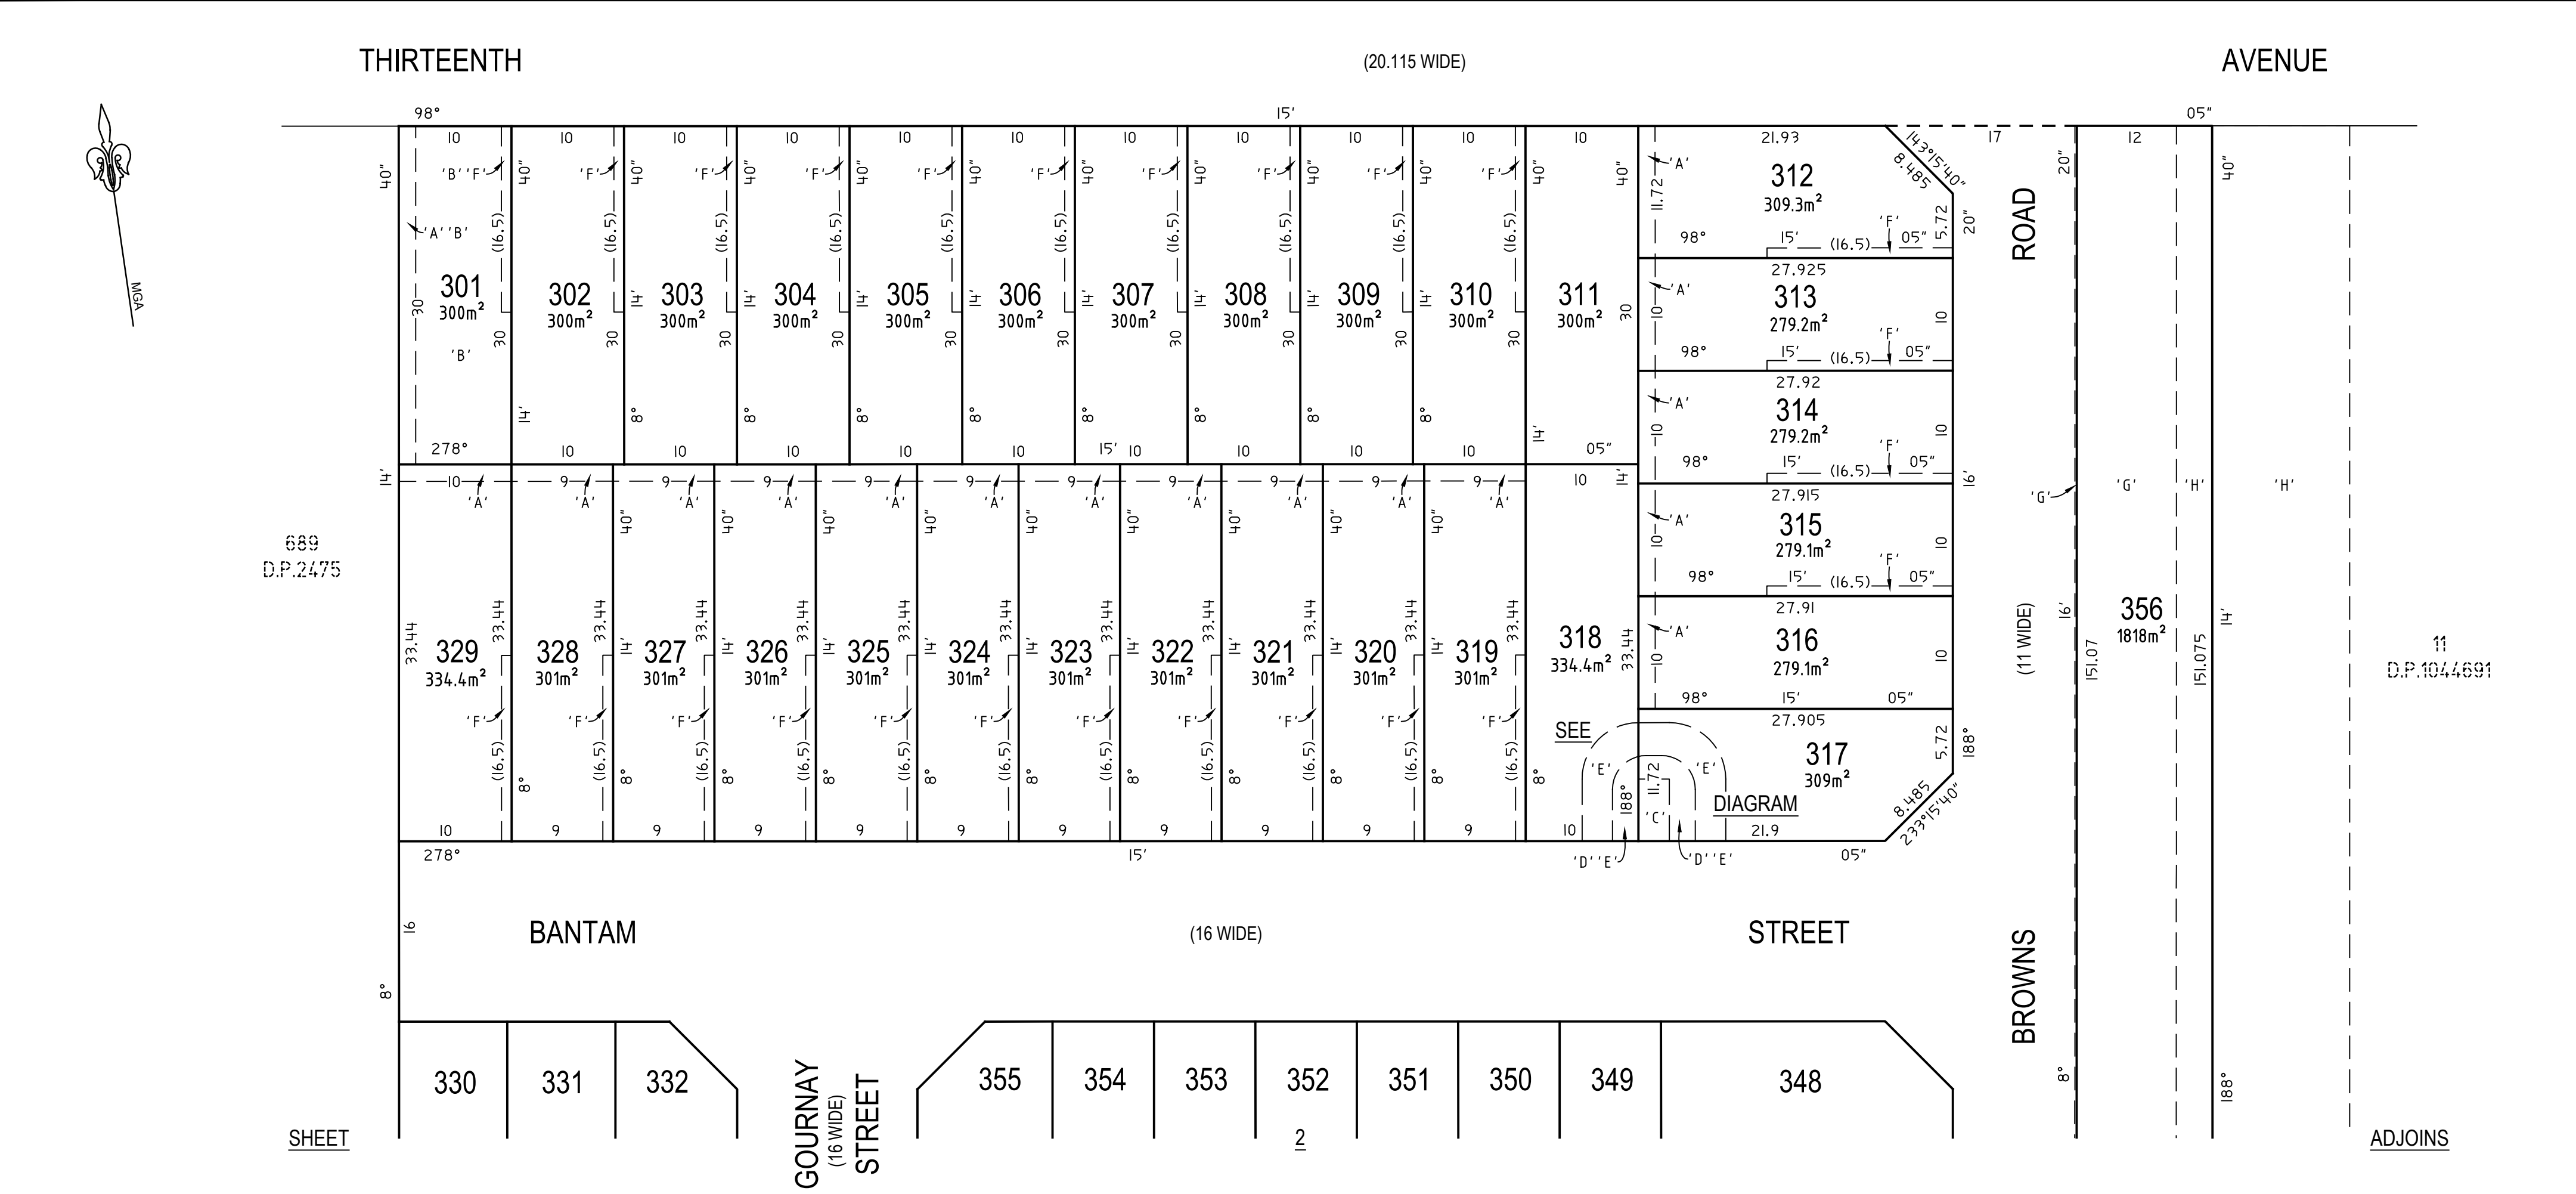

SHEET

ADJOINS

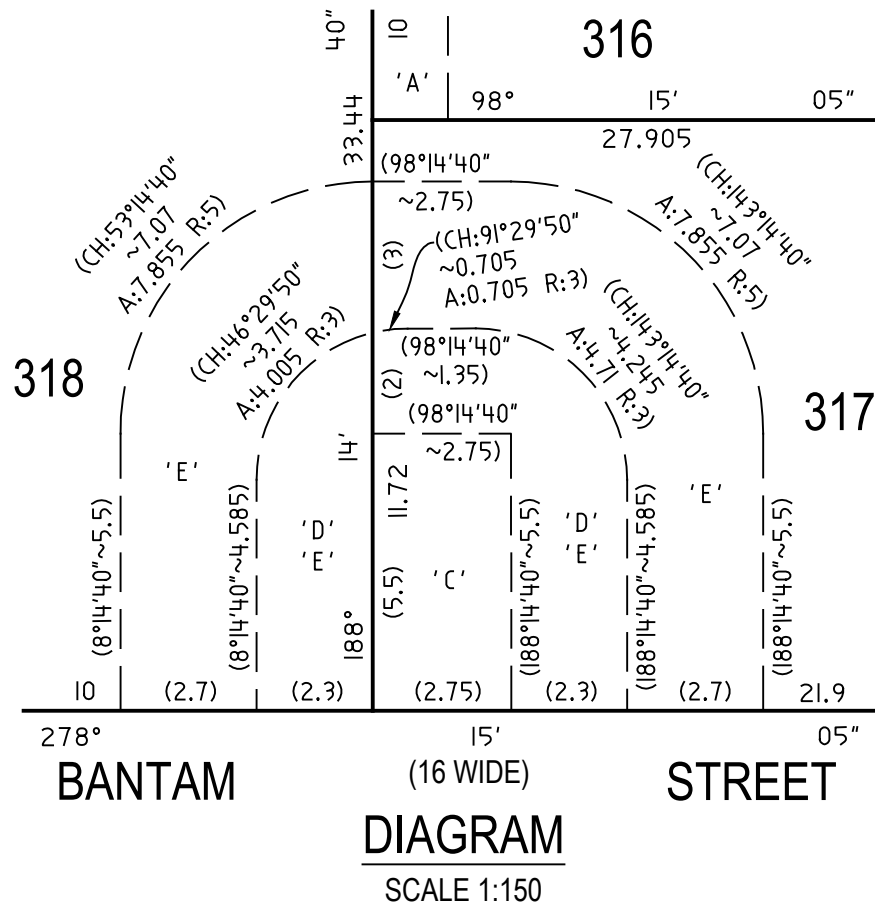

- 'A' - EASEMENT TO DRAIN WATER 1.5 WIDE
- 'B' - EASEMENT TO DRAIN WATER (WHOLE LOT)
- 'C' - EASEMENT FOR PADMOUNT SUBSTATION 2.75 WIDE
- 'D' - RESTRICTION ON USE OF LAND
- 'E' - RESTRICTION ON USE OF LAND
- 'F' - EASEMENT FOR ACCESS, MAINTENANCE & OVERHANG 0.9 WIDE
- 'G' - EASEMENT FOR PIPELINE 15.38 WIDE VIDE 6178069
- 'H' - EASEMENT FOR PIPELINE 24.385 WIDE VIDE P720206



NOTE:
ALL BOUNDARIES OF EASEMENT 'F' ARE PARALLEL &
PERPENDICULAR TO THE INTERSECTING LOT BOUNDARIES.

PLAN NOT FOR NSW
LRS INVESTIGATION

PRELIMINARY PLAN ONLY LOT
DIMENSIONS AND AREAS SUBJECT
TO SURVEY & REGISTRATION OF
THE FINAL PLAN AT NSW LRS

PROPOSED EASEMENT LOCATIONS ARE INDICATIVE
ONLY & SUBJECT TO DEVELOPMENT CONSENT,
DETAILED DESIGN, CONSTRUCTION, SURVEY &
REGISTRATION OF THE FINAL PLAN AT NSW LRS

SURVEYOR Name: STEPHEN CRAIG BISHOP Date: Reference: 188-20-ST.3	PLAN OF SUBDIVISION OF LOT 704 & 705 D.P.1294970	LGA: LIVERPOOL Locality: AUSTRAL Reduction Ratio: 1: 400 Lengths are in metres	Registered	D.P. 1294400 DRAFT REVISION [03] DATE: 05/12/2023
--	--	--	-----------------------	---

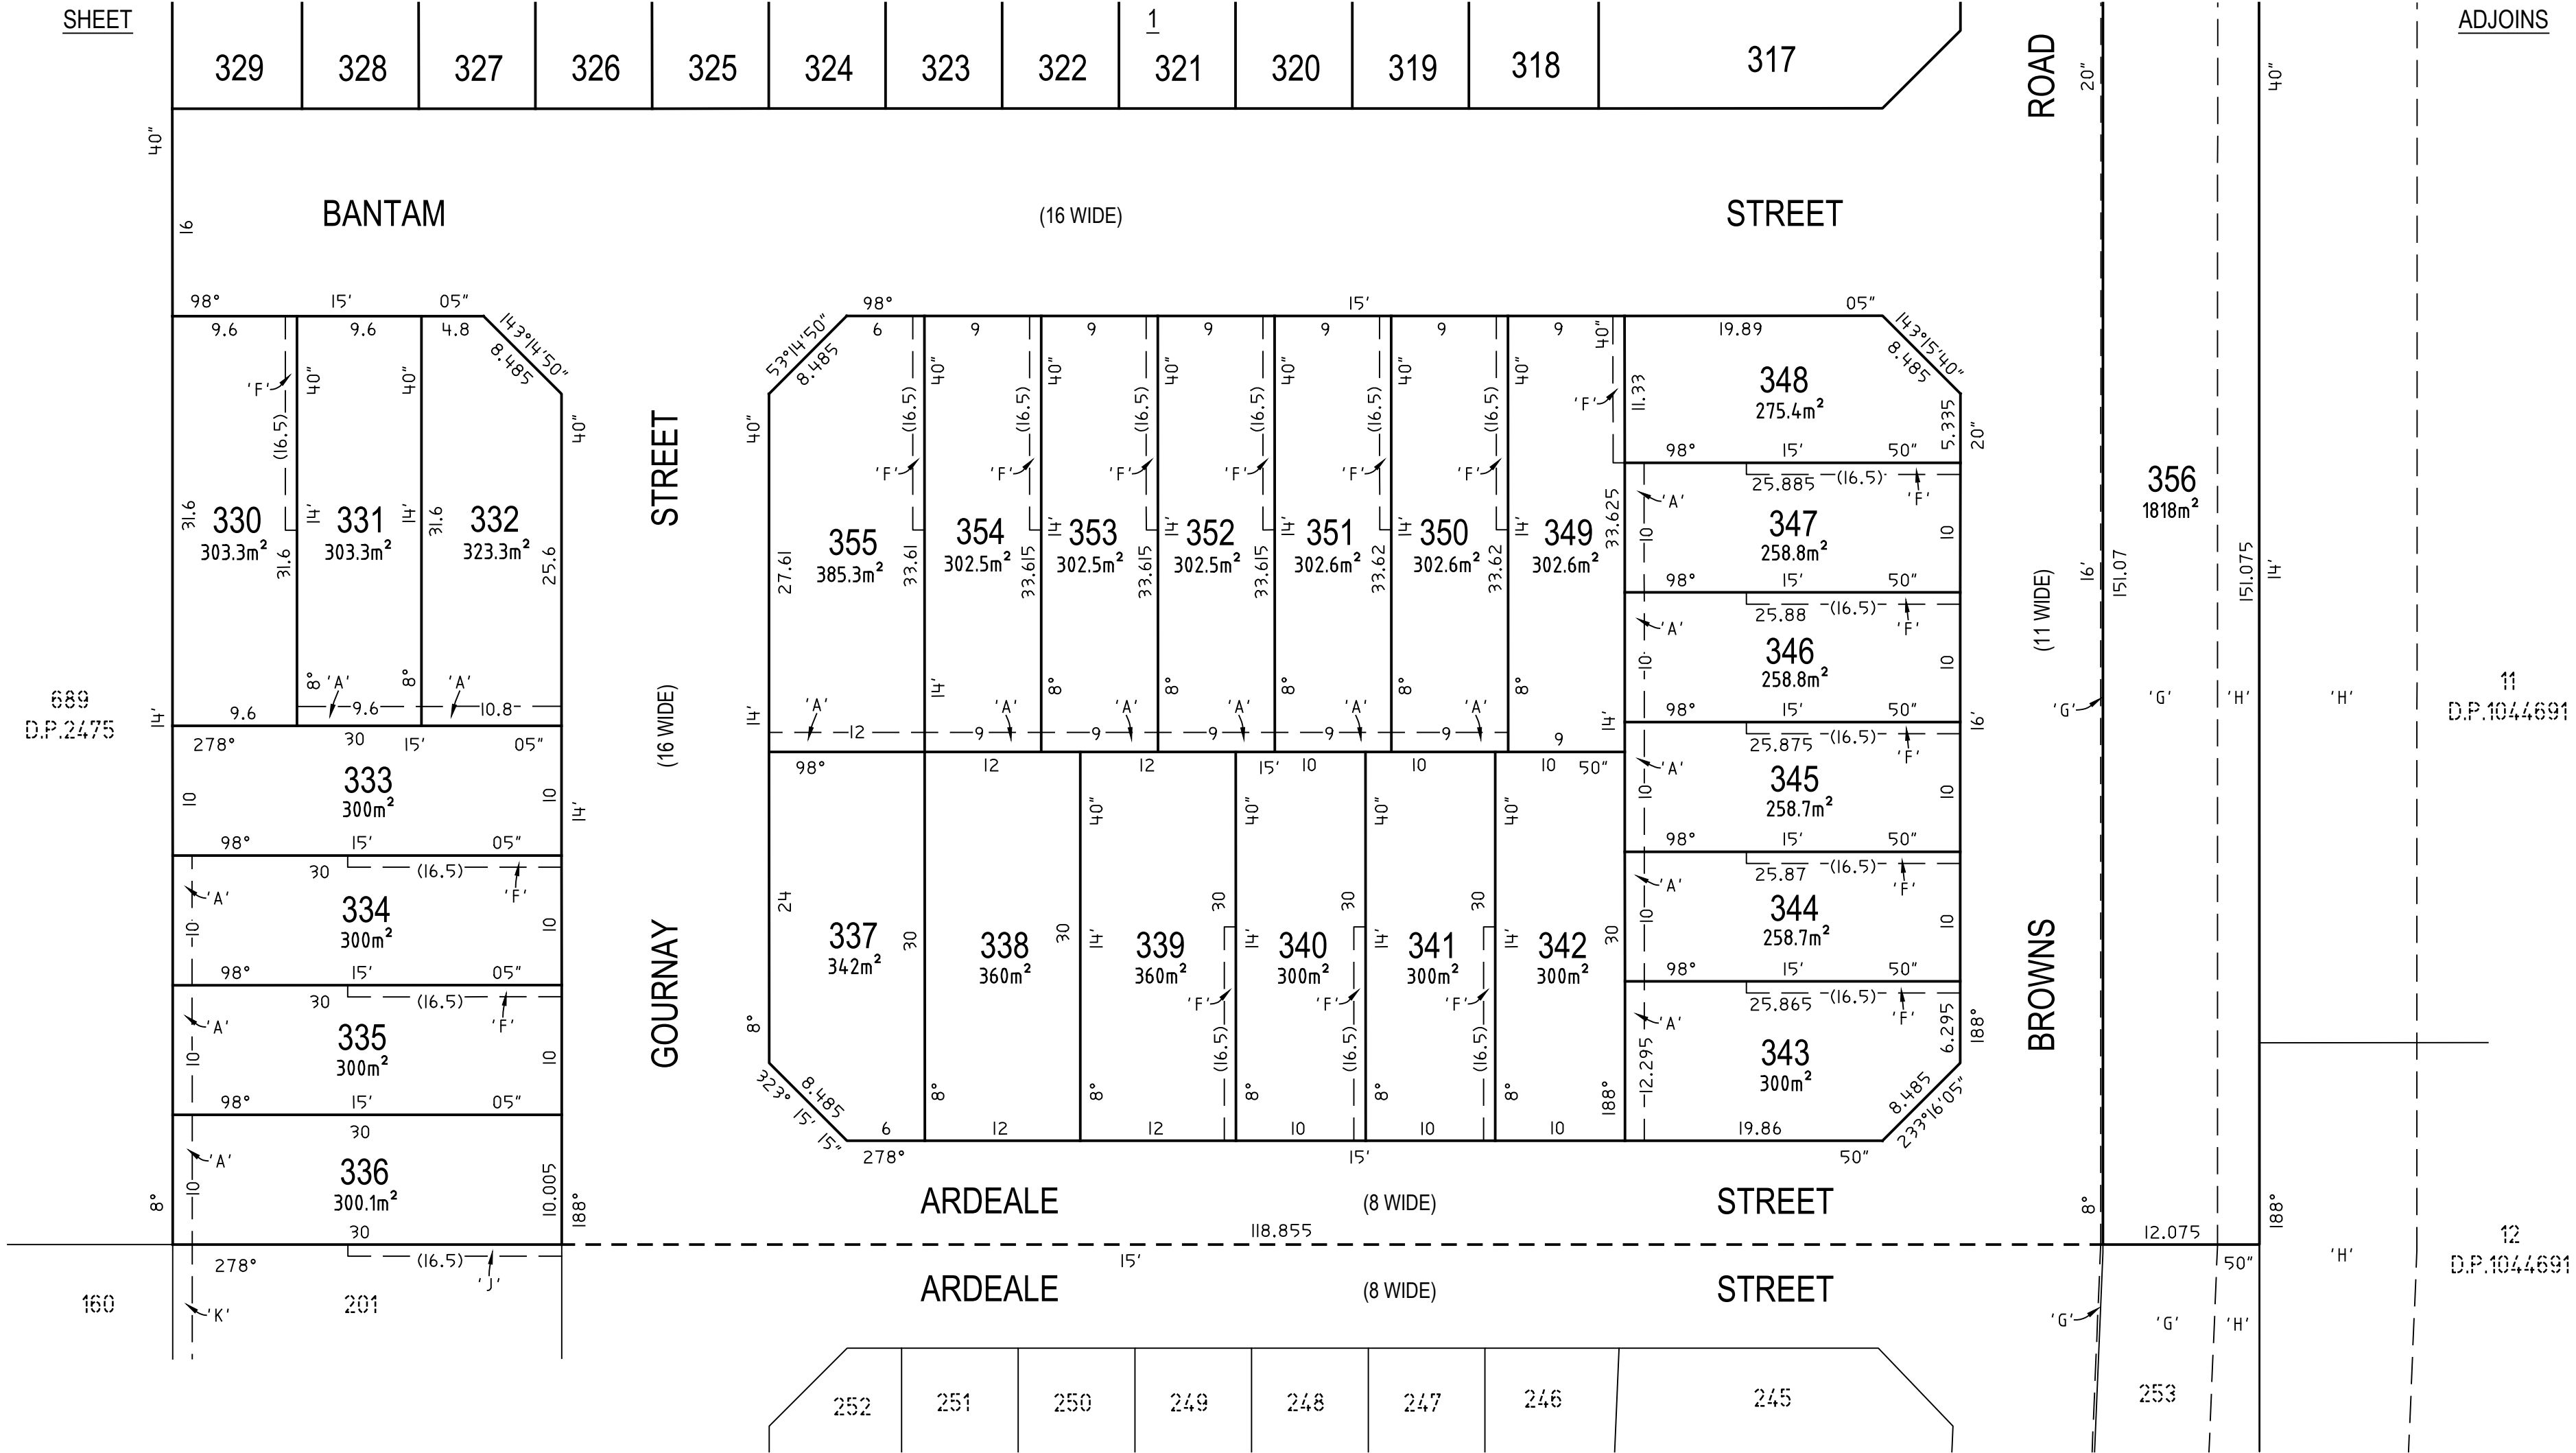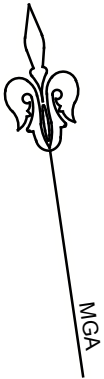

PLAN NOT FOR NSW
LRS INVESTIGATION

PRELIMINARY PLAN ONLY LOT
DIMENSIONS AND AREAS SUBJECT
TO SURVEY & REGISTRATION OF
THE FINAL PLAN AT NSW LRS

PROPOSED EASEMENT LOCATIONS ARE INDICATIVE
ONLY & SUBJECT TO DEVELOPMENT CONSENT,
DETAILED DESIGN, CONSTRUCTION, SURVEY &
REGISTRATION OF THE FINAL PLAN AT NSW LRS

SURVEYOR Name: STEPHEN CRAIG BISHOP Date: Reference: 188-20-ST.3	PLAN OF SUBDIVISION OF LOT 704 & 705 D.P.1294970	LGA: LIVERPOOL Locality: AUSTRAL Reduction Ratio: 1: 400 Lengths are in metres	Registered	D.P. 1294400 DRAFT REVISION [03] DATE: 05/12/2023
---	---	---	------------	--