


SCHEDULE OF SHORT & CURVED LINES


No.	BEARING	DISTANCE	ARC	RADIUS
42	57°23'	17.405	19.74	11.5
43	141°45'10"	13.255	14.125	11.5
44	181°57'20"	3.41	3.41	19.5
45	187°35'10"	0.42	0.42	19.5
46	182°34'25"	6.77	6.78	34.5
47	359°06'45"	5.395	5.405	50
48	1°16'35"	12.06	12.09	50
49	186°47'15"	24.12	24.125	488.25

- (RW) ROAD WIDENING (VARIABLE WIDTH)
- (D) EASEMENT TO DRAIN WATER 1.5 WIDE
- (L) RESTRICTION ON THE USE OF LAND (1 WIDE)
- (W) RESTRICTION ON THE USE OF LAND (9 WIDE)

NOTE
SEE SHEET 7 FOR REFERENCE MARK SCHEDULE

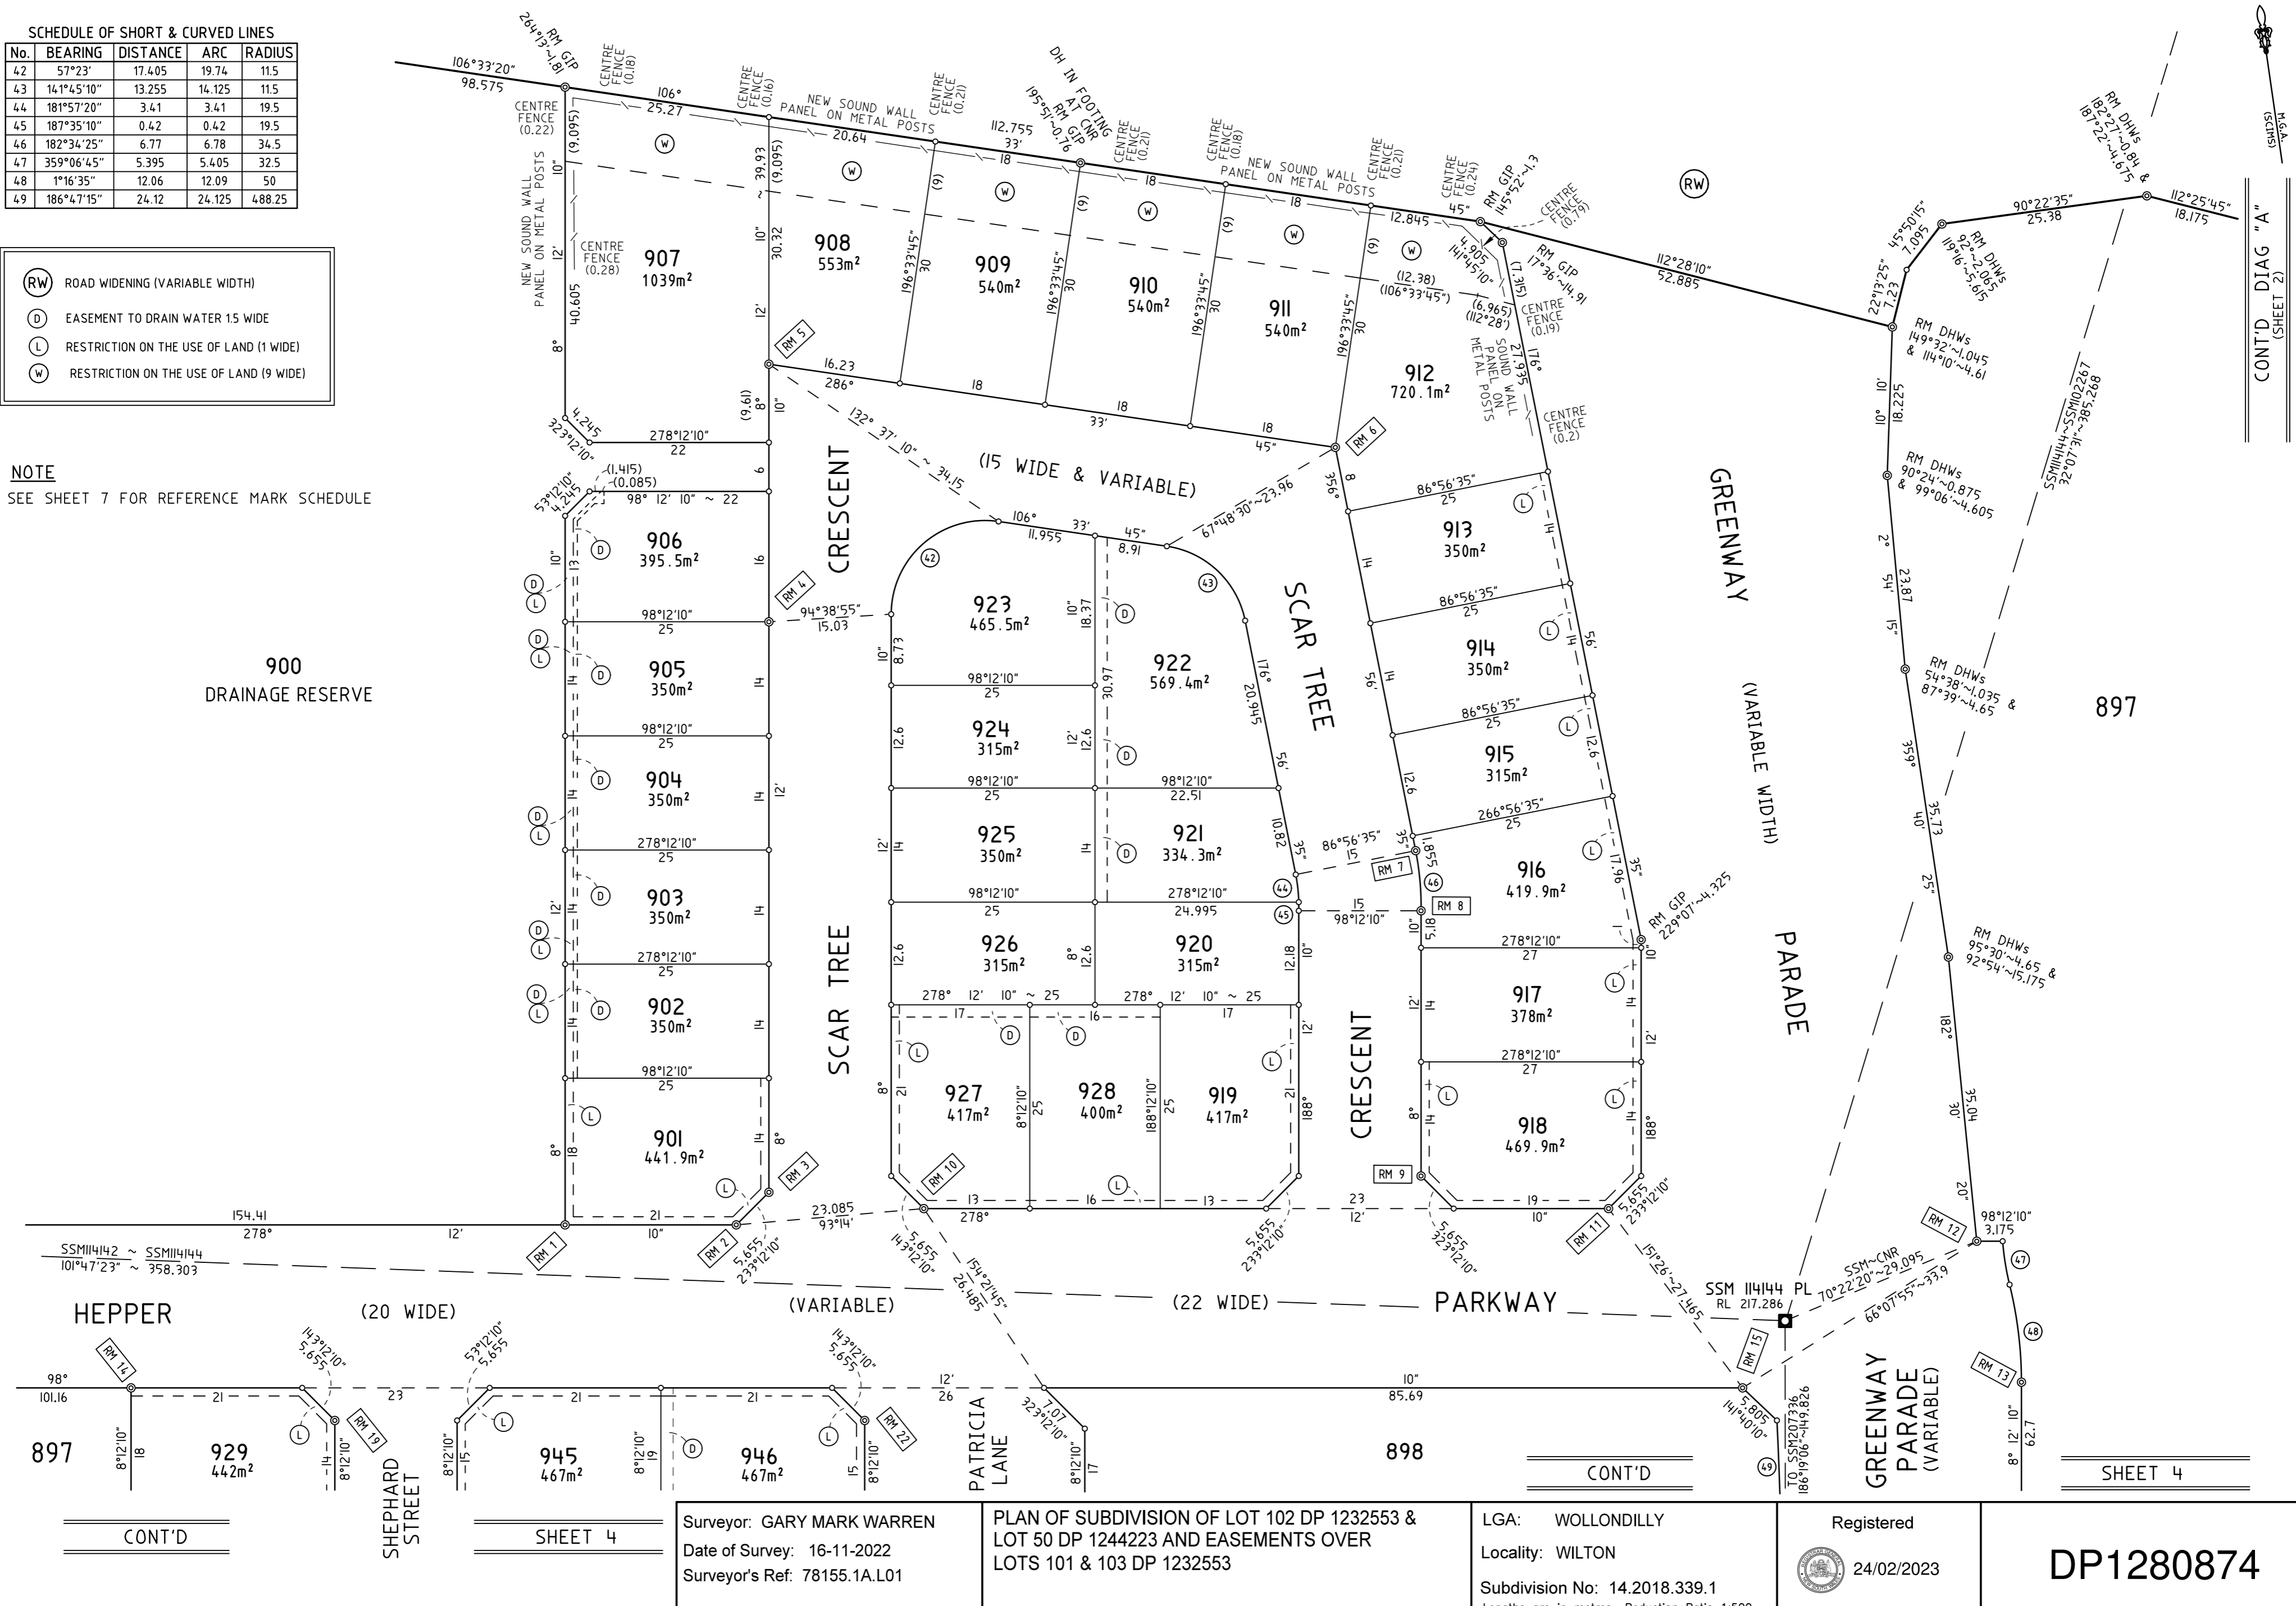

No.	BEARING	DISTANCE	ARC	RADIUS
47	359°06'45"	5.395	5.405	32.5
48	1°16'35"	12.06	12.09	50
49	186°47'15"	24.12	24.125	488.25
50	96°48'50"	7.785	7.785	160.5

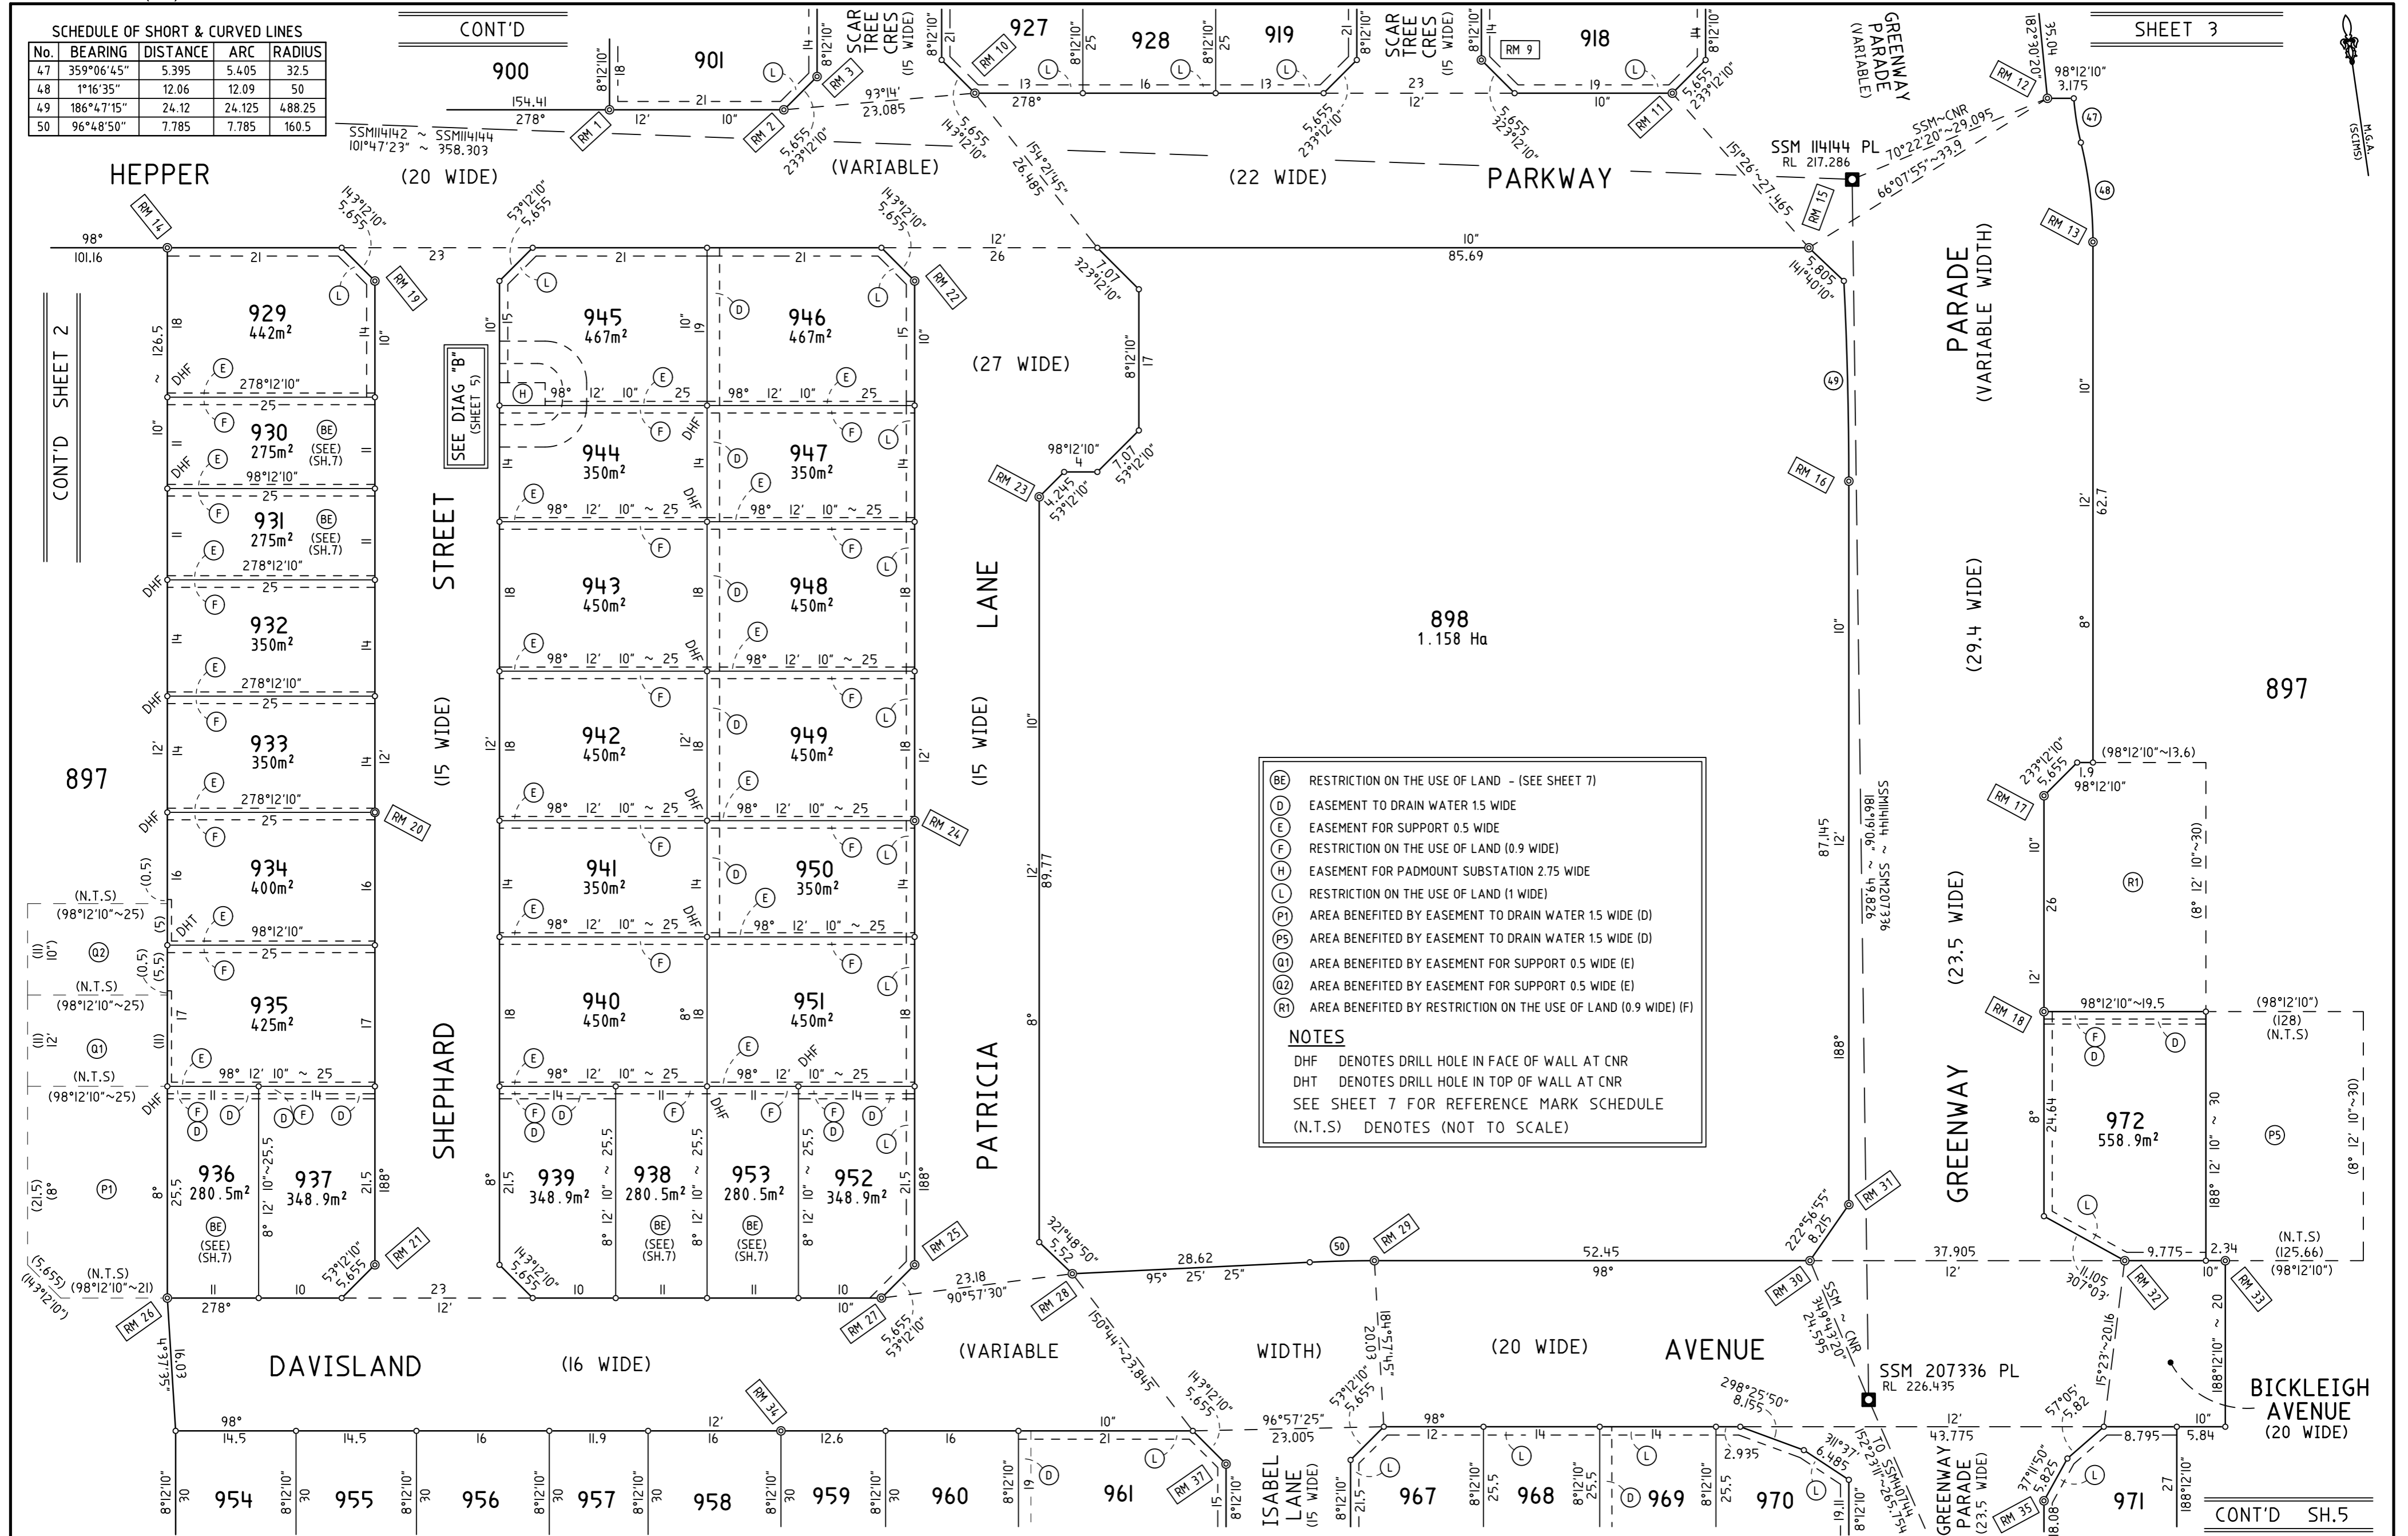

CONT'D SHEET 2


CONT'D

SHEET 3




CONT'D

SHEET 5

CONT'D SH.5

Surveyor: GARY MARK WARREN Date of Survey: 16-11-2022 Surveyor's Ref: 78155.1A.L01	PLAN OF SUBDIVISION OF LOT 102 DP 1232553 & LOT 50 DP 1244223 AND EASEMENTS OVER LOTS 101 & 103 DP 1232553	LGA: WOLLONDILLY Locality: WILTON Subdivision No: 14.2018.339.1 Lengths are in metres. Reduction Ratio 1:500	Registered  24/02/2023	DP1280874
--	---	---	--	------------------

Req:R899054 /Doc:DP 1280874 P /Rev:24-Feb-2023 /NSW LRS /Prt:18-Jul-2023 13:18 /Seq:4 of 14 © Office of the Registrar-General /Src:InfoTrack /Ref:448813

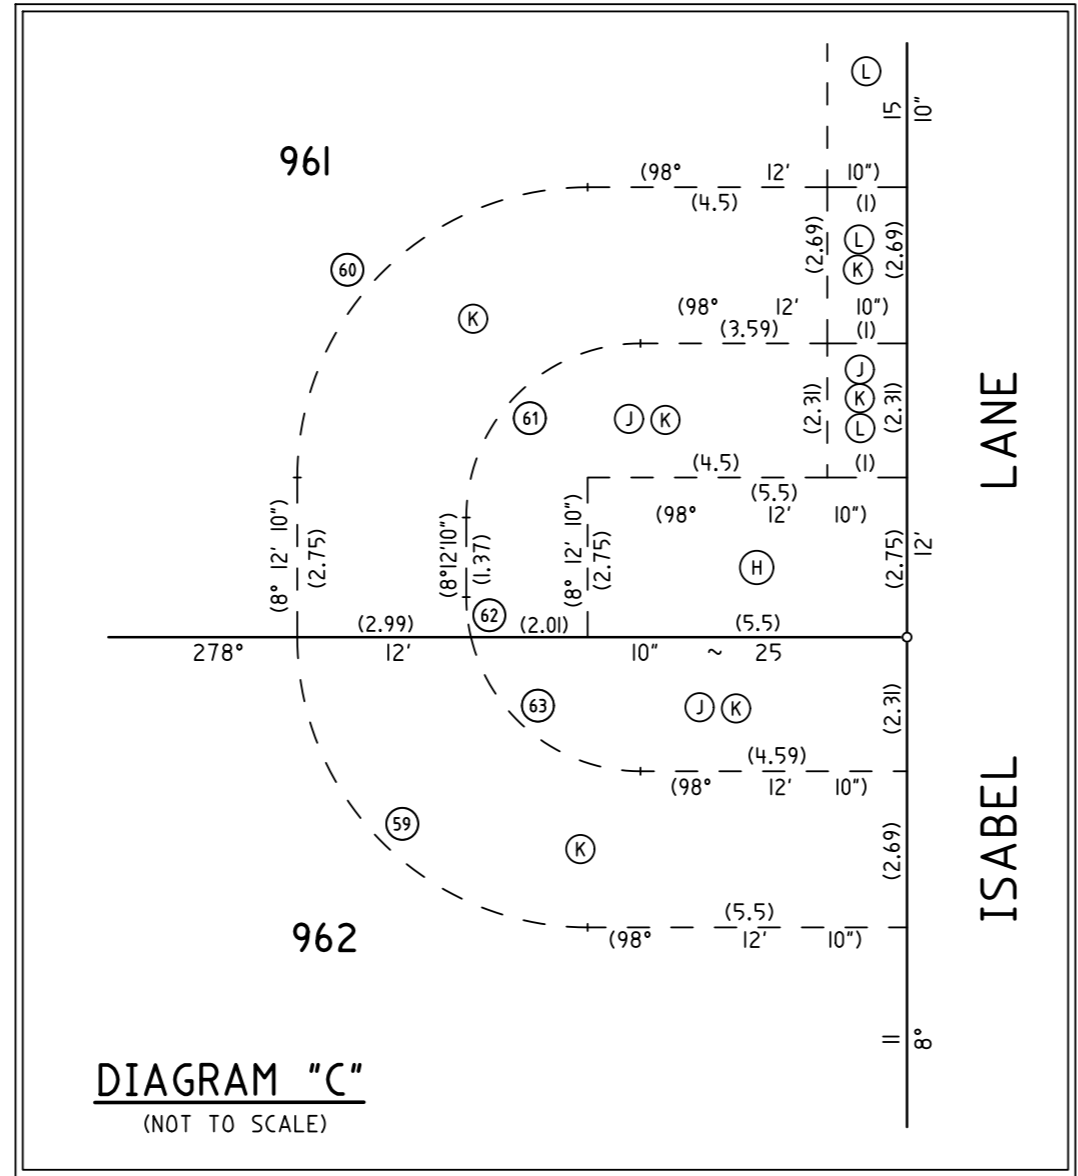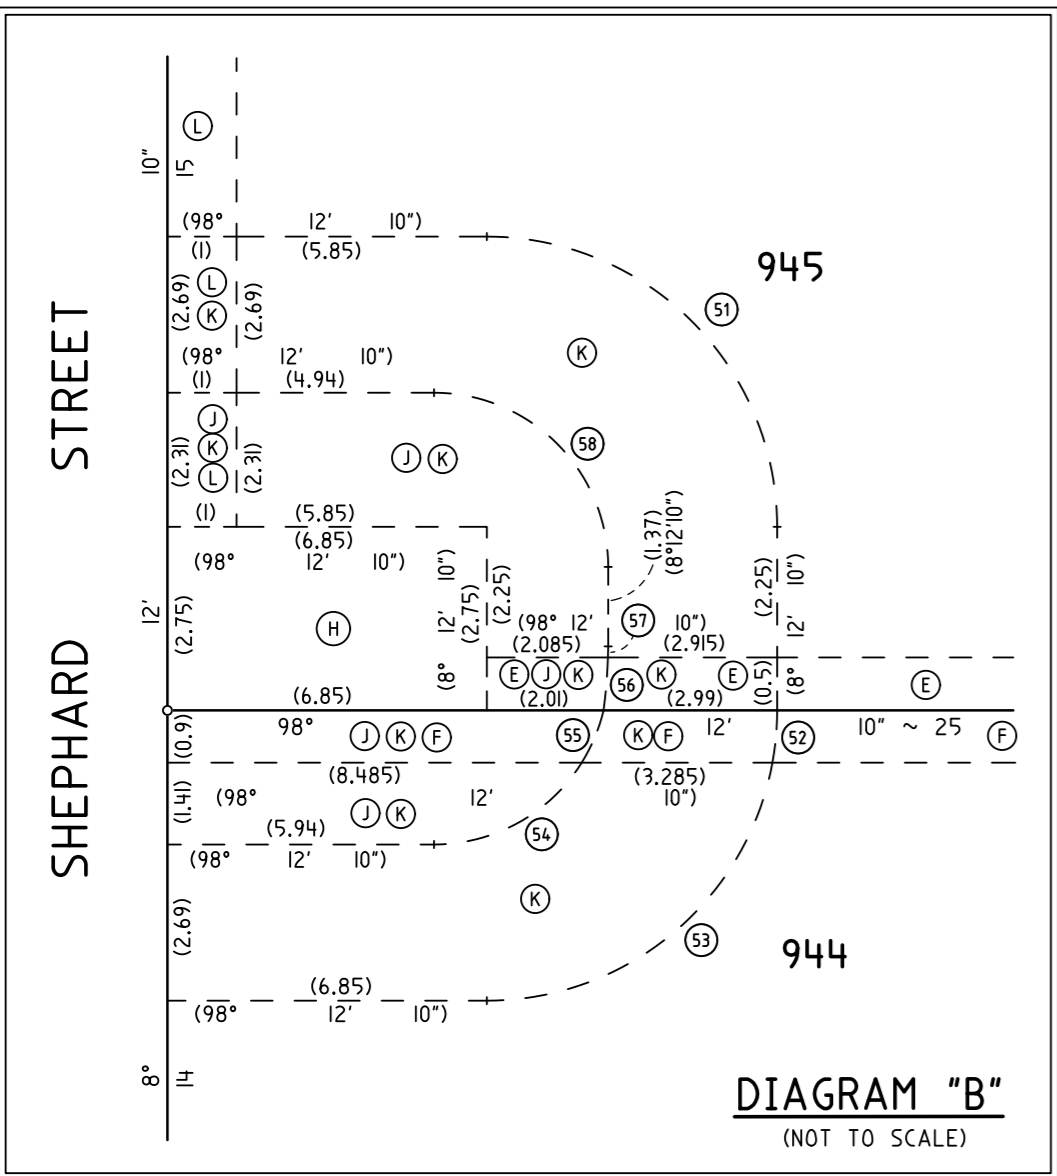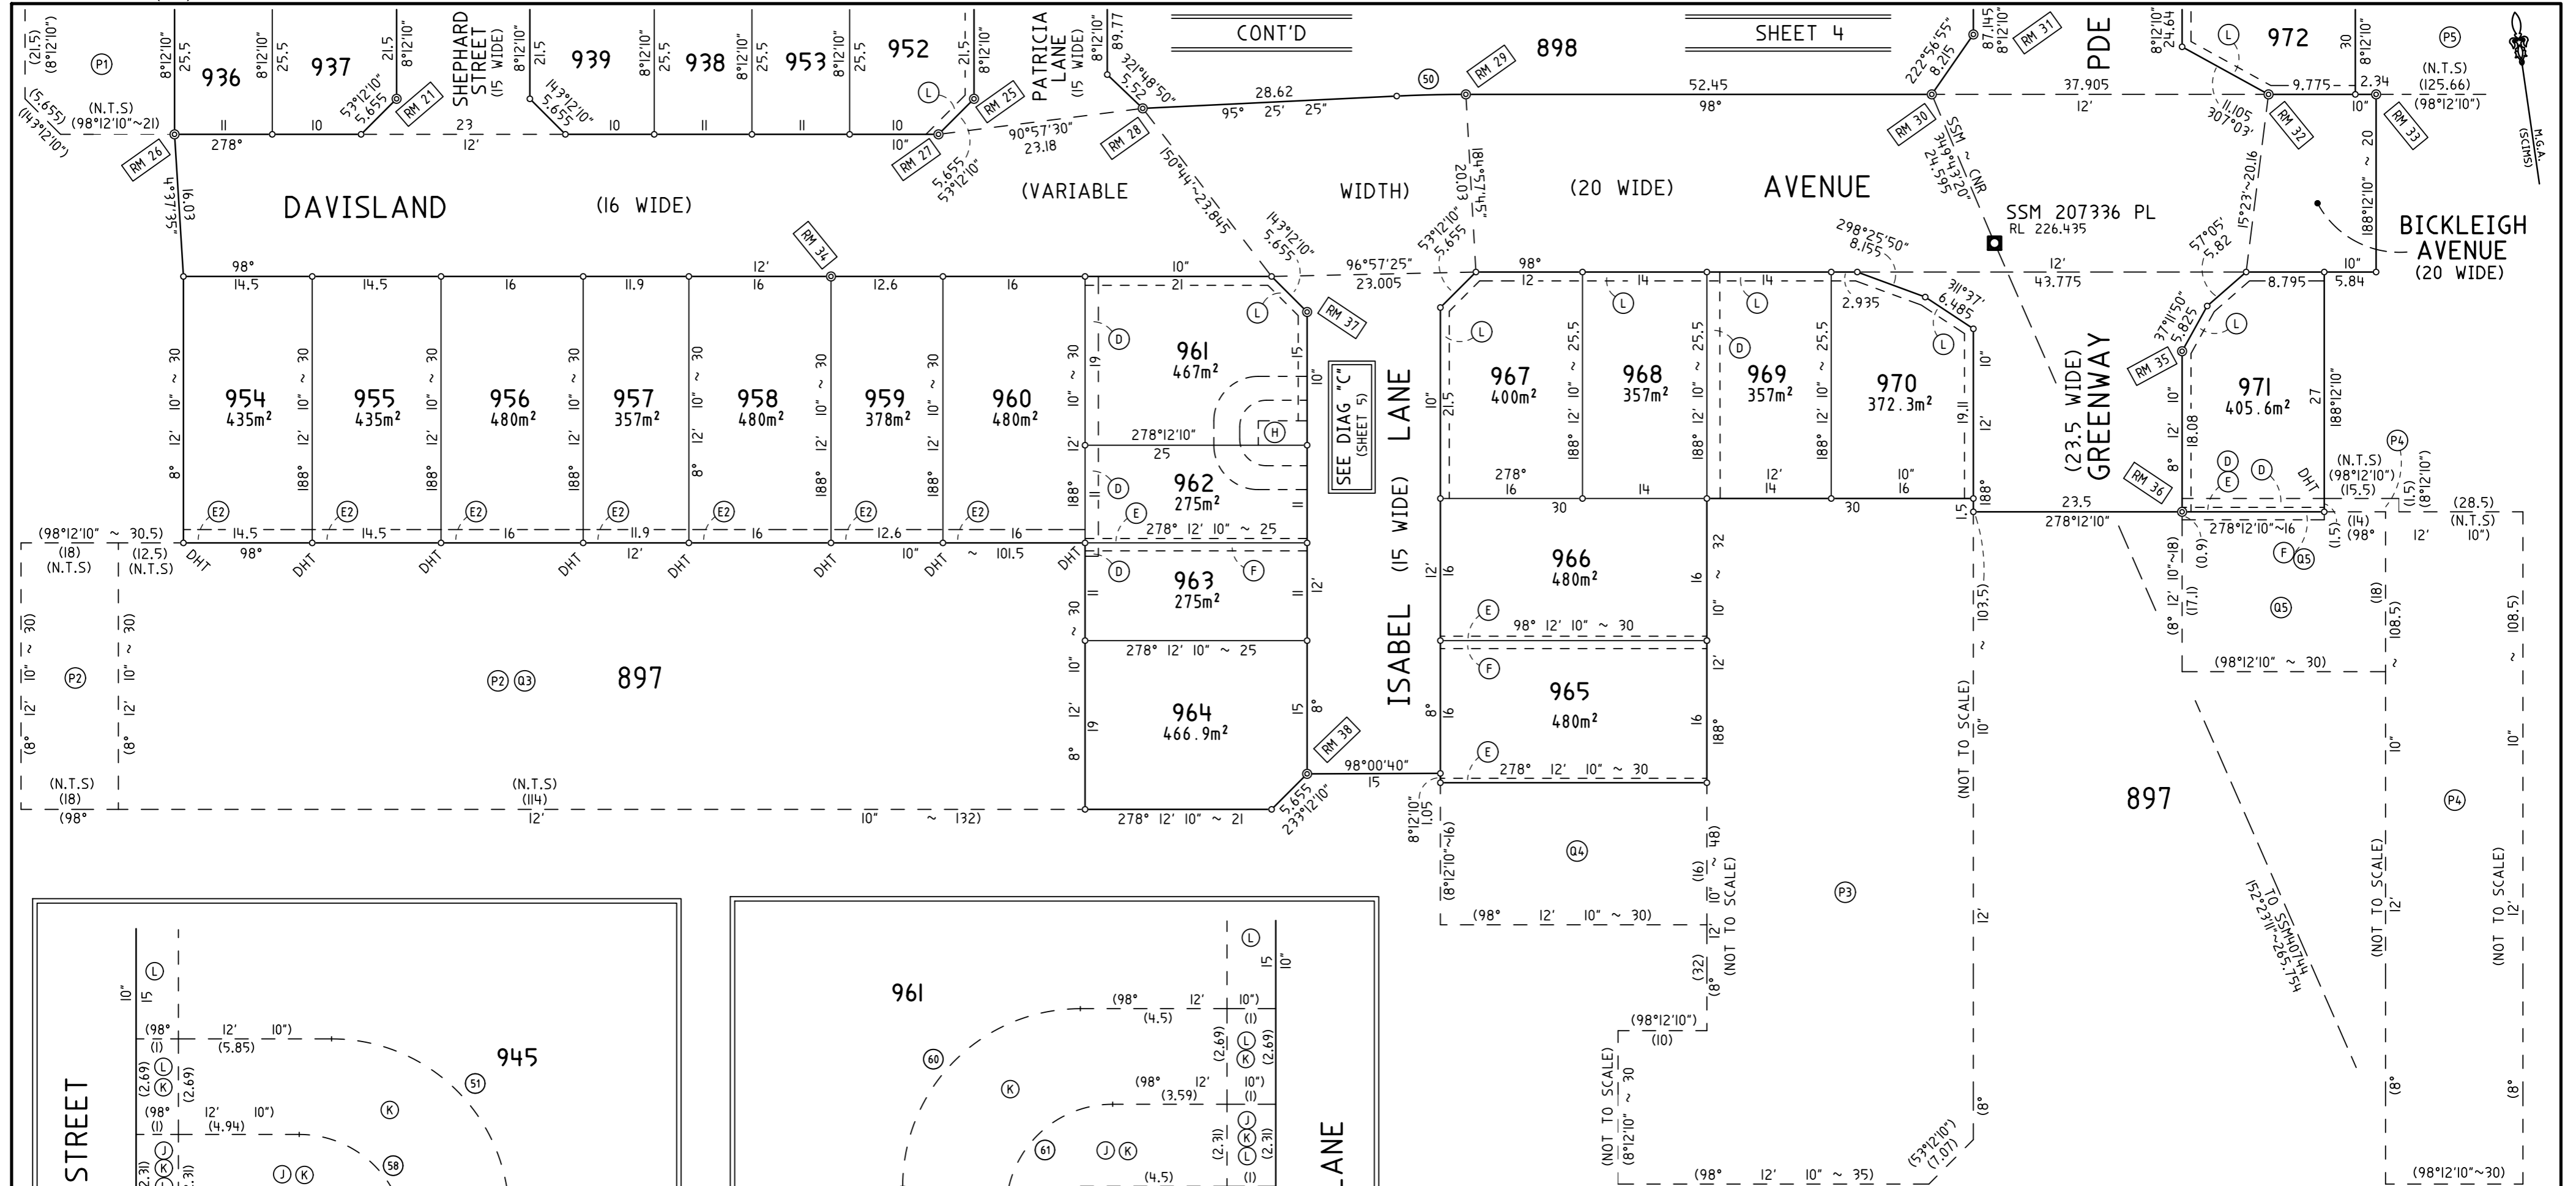

SCHEDULE OF SHORT & CURVED LINES

No.	BEARING	DISTANCE	ARC	RADIUS
50	96°48'50"	7.785	7.785	160.5
51	(143°12'10")	(7.07)	(7.855)	(5)
52	(193°23'15")	(0.905)	(0.905)	(5)
53	(238°23'15")	(6.405)	(6.95)	(5)
54	(69°12'20")	(2.91)	(3.035)	(3)
55	(30°51'15")	(0.975)	(0.98)	(3)
56	(16°40')	(0.505)	(0.505)	(3)
57	(10°01')	(0.19)	(0.19)	(3)
58	(143°12'10")	(4.245)	(4.71)	(3)
59	(143°12'10")	(7.07)	(7.855)	(5)
60	(53°12'10")	(7.07)	(7.855)	(5)
61	(53°12'10")	(4.245)	(4.71)	(3)
62	(1°33'15")	(0.695)	(0.695)	(3)
63	(136°33'15")	(3.725)	(4.015)	(3)

NOTES
 DHF DENOTES DRILL HOLE IN FACE OF WALL AT CNR
 DHT DENOTES DRILL HOLE IN TOP OF WALL AT CNR
 (N.T.S) DENOTES (NOT TO SCALE)
 SEE SHEET 7 FOR REFERENCE MARK SCHEDULE

- (D) EASEMENT TO DRAIN WATER 1.5 WIDE
- (E) EASEMENT FOR SUPPORT 0.5 WIDE
- (E2) EASEMENT FOR SUPPORT 1.5 WIDE
- (F) RESTRICTION ON THE USE OF LAND (0.9 WIDE)
- (H) EASEMENT FOR PADMOUNT SUBSTATION 2.75 WIDE
- (J) RESTRICTION ON THE USE OF LAND
- (K) RESTRICTION ON THE USE OF LAND
- (L) RESTRICTION ON THE USE OF LAND (1 WIDE)
- (P1) AREA BENEFITED BY EASEMENT TO DRAIN WATER 1.5 WIDE (D)
- (P2) AREA BENEFITED BY EASEMENT TO DRAIN WATER 1.5 WIDE (D)
- (P3) AREA BENEFITED BY EASEMENT TO DRAIN WATER 1.5 WIDE (D)
- (P4) AREA BENEFITED BY EASEMENT TO DRAIN WATER 1.5 WIDE (D)
- (P5) AREA BENEFITED BY EASEMENT TO DRAIN WATER 1.5 WIDE (D)
- (Q3) AREA BENEFITED BY EASEMENT FOR SUPPORT 1.5 WIDE (E2)
- (Q4) AREA BENEFITED BY EASEMENT FOR SUPPORT 0.5 WIDE (E)
- (Q5) AREA BENEFITED BY EASEMENT FOR SUPPORT 0.5 WIDE (E)

Surveyor: GARY MARK WARREN
 Date of Survey: 16-11-2022
 Surveyor's Ref: 78155.1A.L01

PLAN OF SUBDIVISION OF LOT 102 DP 1232553 & LOT 50 DP 1244223 AND EASEMENTS OVER LOTS 101 & 103 DP 1232553

LGA: WOLLONDILLY
 Locality: WILTON
 Subdivision No: 14.2018.339.1
 Lengths are in metres. Reduction Ratio 1:500

Registered
 24/02/2023

DP1280874

10	20	30	40	50	Table of mm	90	100	110	120	130	140
----	----	----	----	----	-------------	----	-----	-----	-----	-----	-----

Req:R899054 /Doc:DP 1280874 P /Rev:24-Feb-2023 /NSW LRS /Prt:18-Jul-2023 13:18 /Seq:5 of 14
 © Office of the Registrar-General /Src:InfoTrack /Ref:448813