



**NB:- EXTERNAL WALLS 90mm
INTERNAL WALLS 70mm**

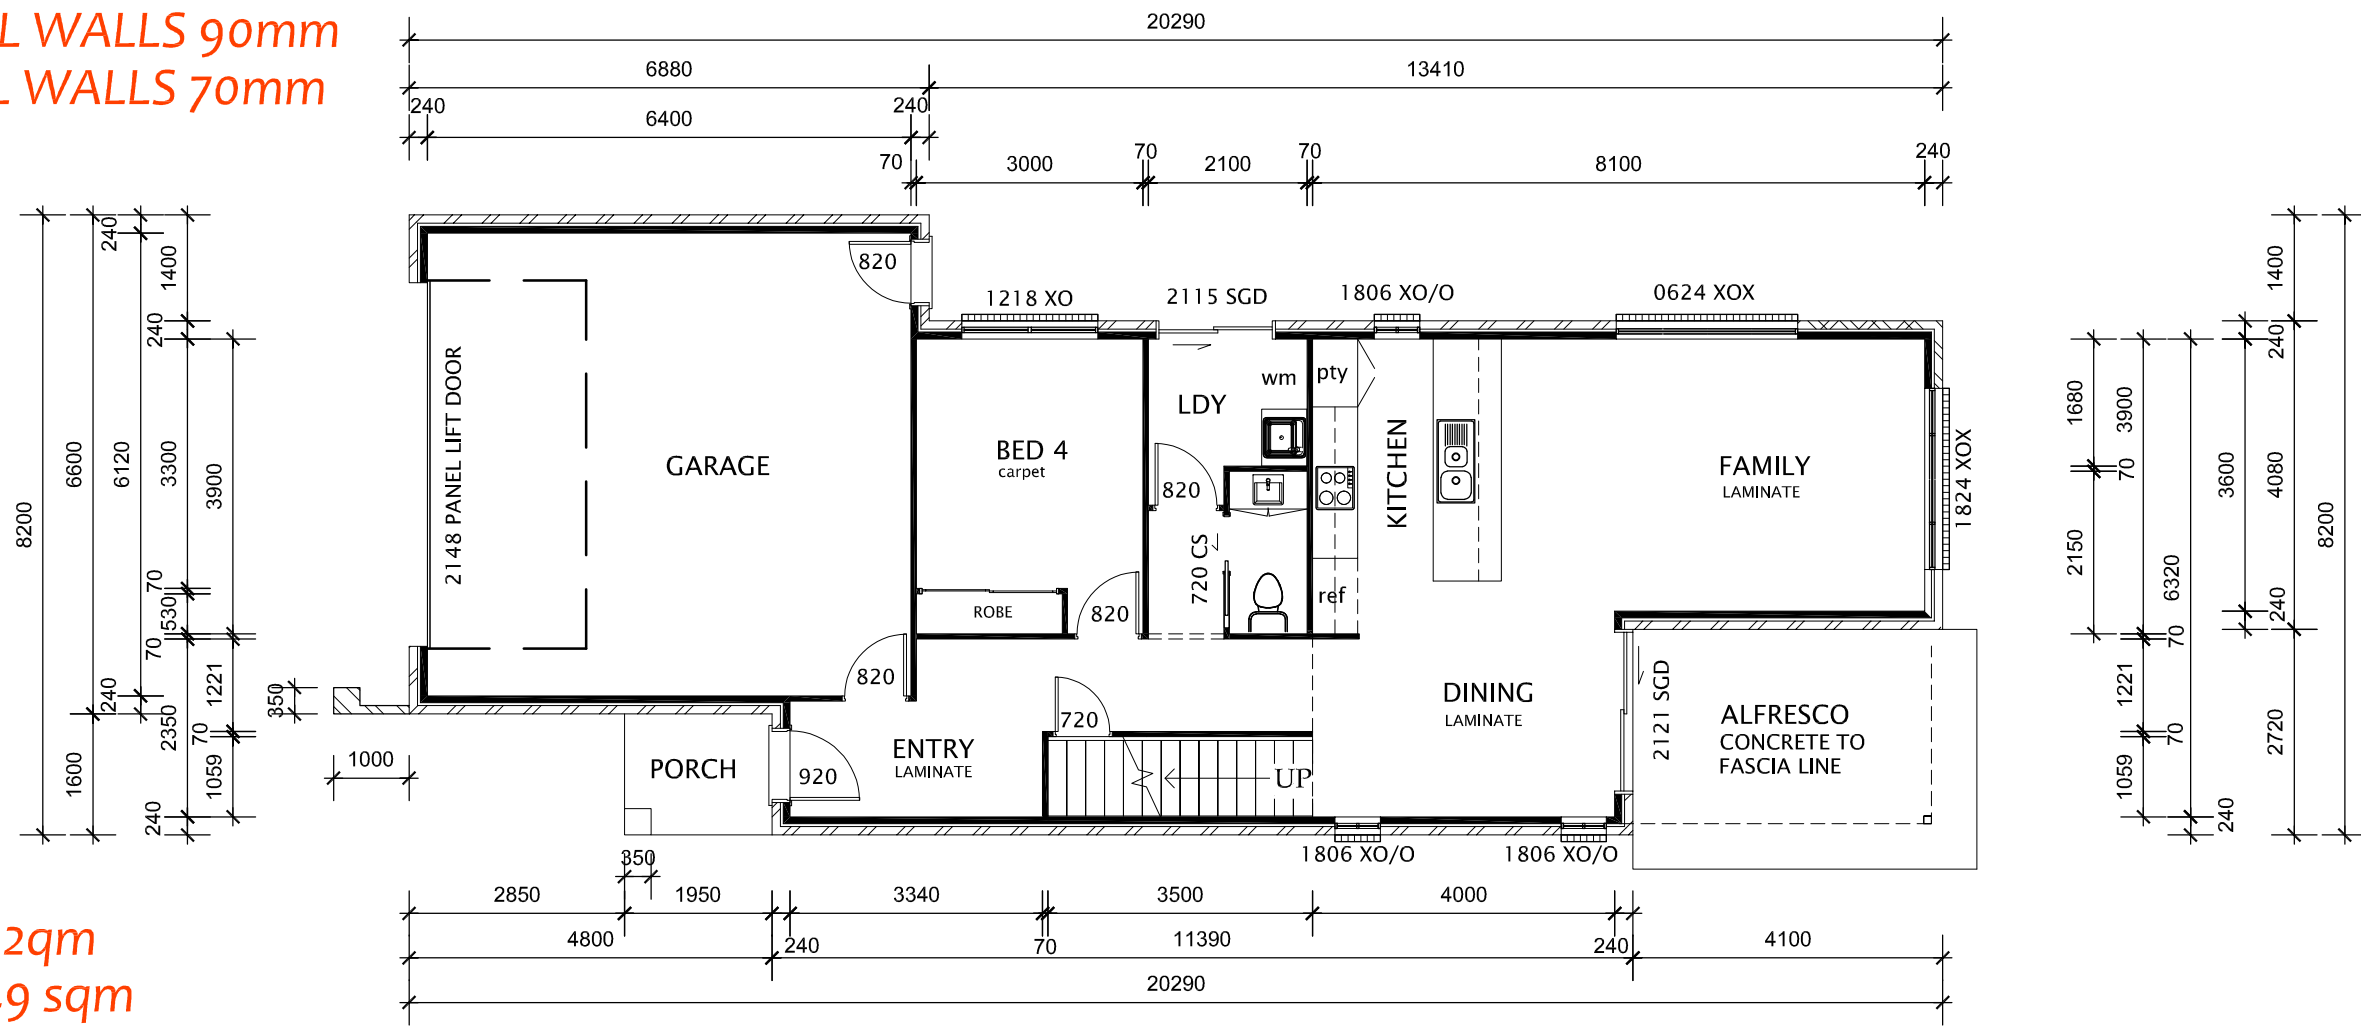

**LOWER
CARPET 12qm
LAMINATE 49 sqm**

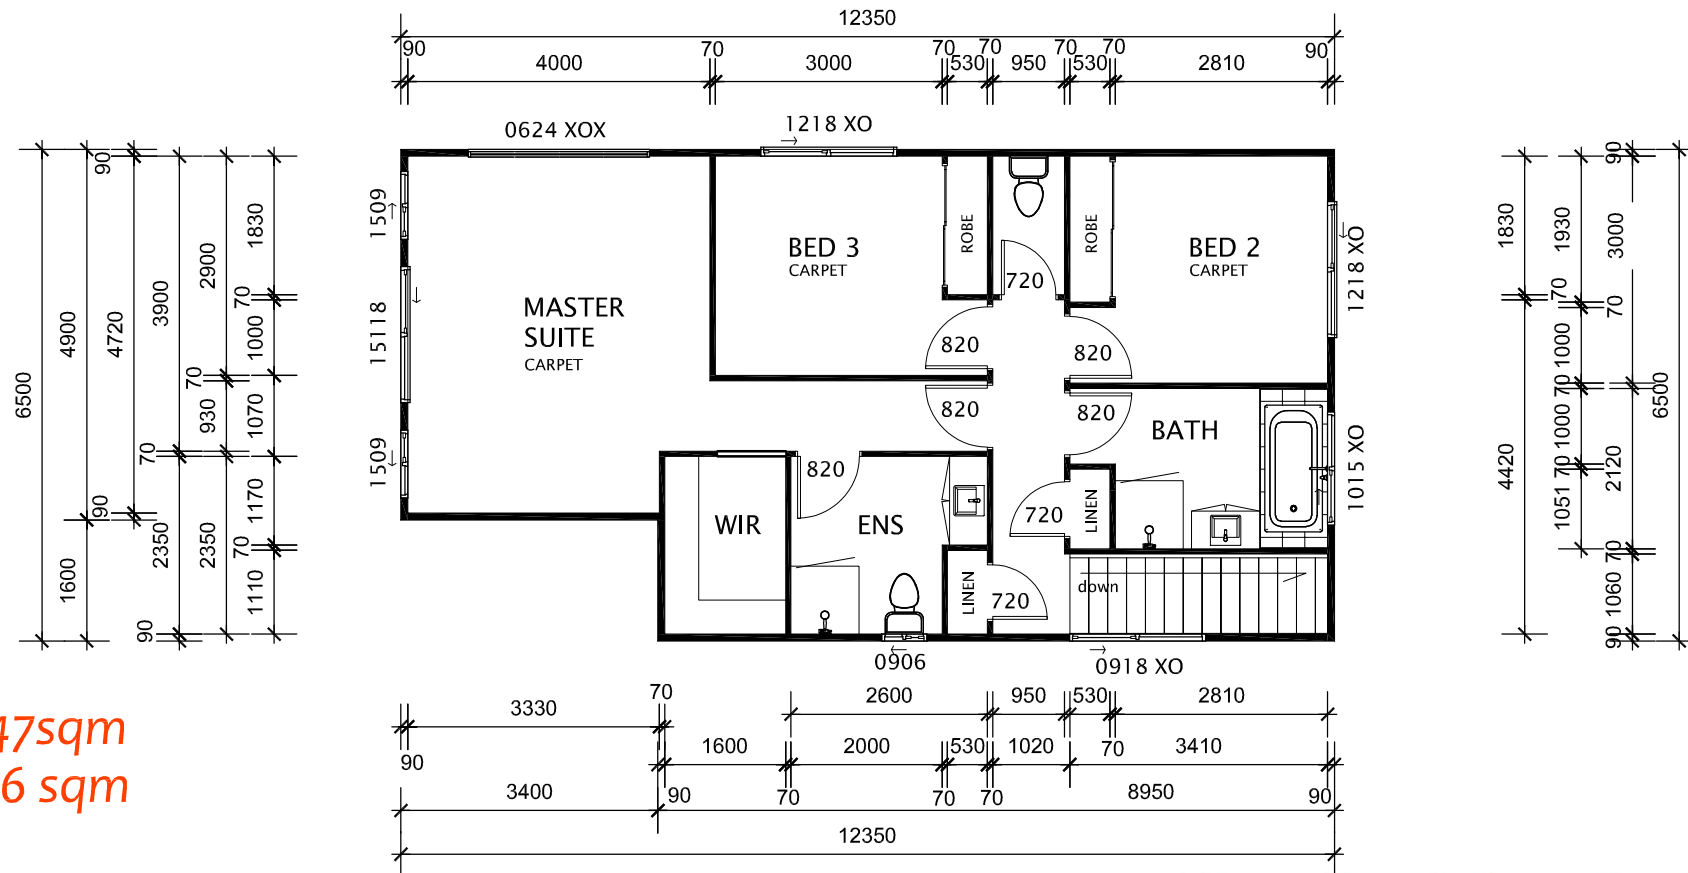

**UPPER
CARPET 47sqm
LAMINATE 6 sqm
9/12**

AREAS	
LOWER LIVING	89.98
UPPER LIVING	74.83
GARAGE	43.72
PORCH	3.12
ALFRESCO	11.15
TOTAL AREA	217.87 sq/m
FOOTPRINT	143.04 sq/m

0 1000 2000 3000 4000 5000
SCALE 1:100@a3

PROPOSED RESIDENCE AT
LOT --

CUSTOM 218

LETSWORK™