


Retaining Wall Heights	
Point	Height
A	0.16m
B	0.22m
A-B Average	0.19m

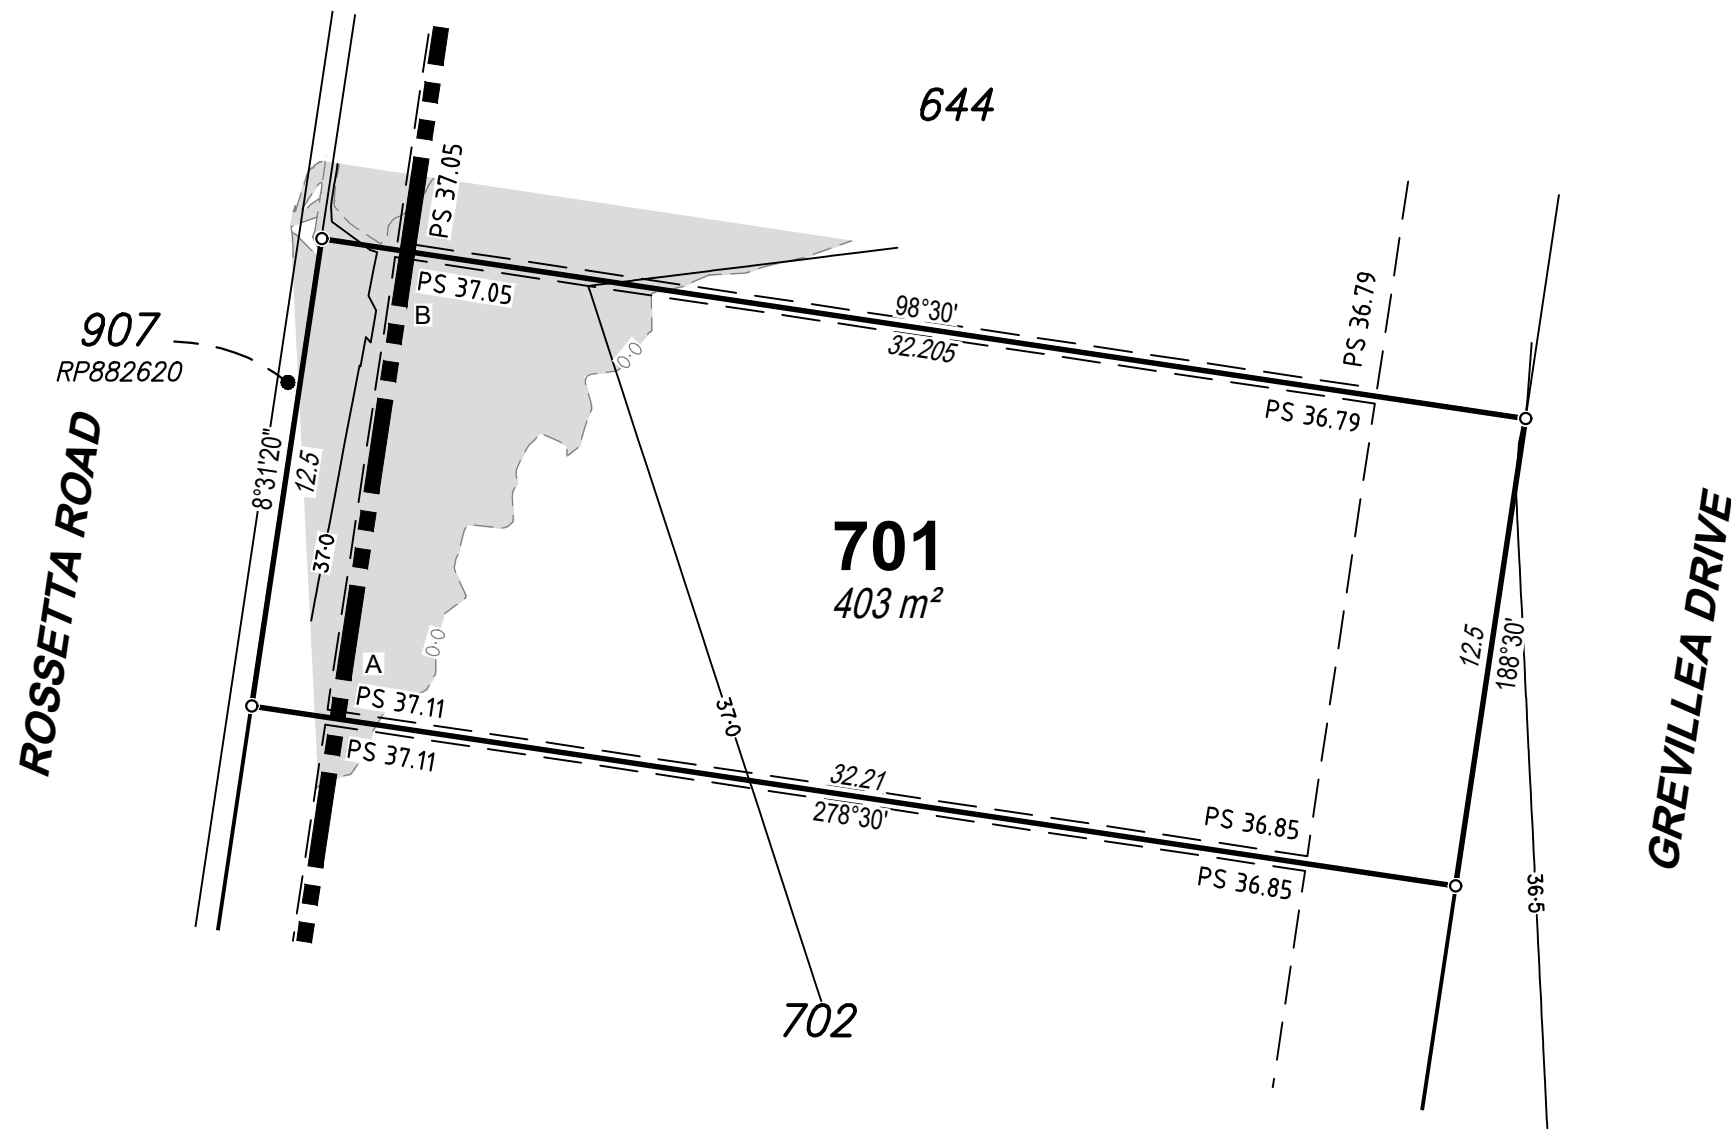

## DISCLOSURE PLAN

For Proposed Lot 701  
on SP358971,  
SAGE, Burpengary  
Stage 7

CURRENTLY DESCRIBED AS  
RPD Lot 5001 on SP351188

LOCALITY Burpengary  
LOCAL AUTHORITY Moreton Bay City Council

Legend	
Area of Fill	
Proposed Surface Contour	
Fill Depth Contour	
Proposed Surface Level	PS 6.120
Proposed Retaining Wall	
Proposed Earthworks Batter	
Easement	

- Notes**
- Area & Dimensions are subject to Survey Plan Registration.
  - Proposed contours, fill and retaining wall details are compiled from the engineering design plans provided by Colliers Engineering & Design, received on 19/11/2025.
  - Due to plotting limitations the retaining walls shown are indicative only and may not show the true width of the wall.
  - Levels shown are referenced to the Australian Height Datum (AHD)
  - This plan was prepared to satisfy Section 11 of the *Land Sales Act QLD 1984*.
  - Builders shall not build off the design levels shown; a site survey is required.
  - These notes are an integral part of this plan.
  - Earthworks fill on the subject allotment will be undertaken and compacted in accordance with the provisions of AS3798-2007 and Local Authority requirements under Level 1 supervision.

SCALE 1:200 SHEET SIZE A3

**RPS**  
A TETRA TECH COMPANY


RPS AAP Consulting Pty Ltd  
ACN 117 883 173  
ABN 97 117 883 173  
Level 8  
31 Duncan Street  
Fortitude Valley QLD 4006  
T +61 7 3539 9500  
W rpsgroup.com

© COPYRIGHT PROTECTS THIS PLAN  
Unauthorised reproduction or amendment  
not permitted. Please contact the author.

This plan has been prepared by RPS  
Australia East Pty Ltd (Cadastral  
Surveyor) to satisfy the requirements  
of the Land Sales Act 1984.

DWG. 147173-Stg7-Dis			SH. 1 of 1
DATE	PROJECT	PLAN	AMD.
27/11/25	147173	18/701	-

Retaining Wall Heights	
Point	Height
A	0.62m
B	0.16m
A-B Average	0.39m

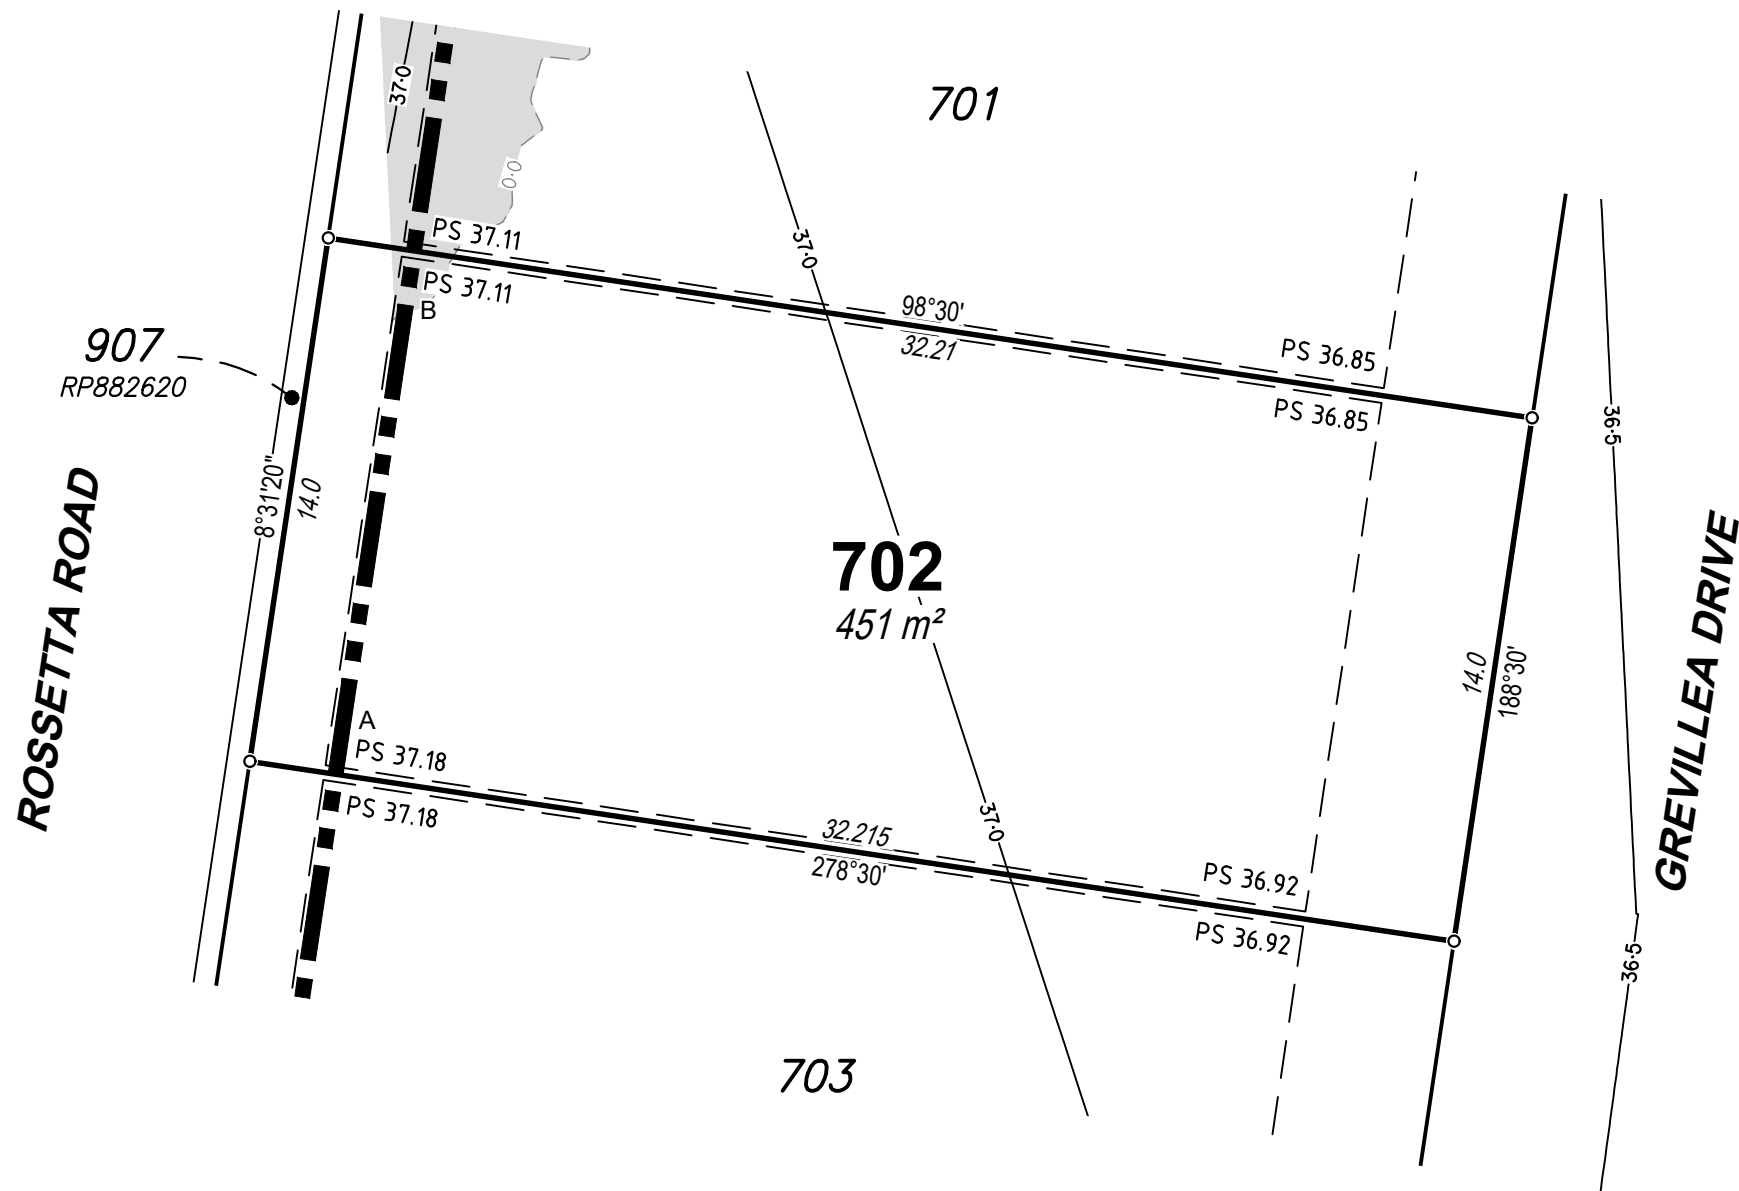

# DISCLOSURE PLAN

For Proposed Lot 702  
on SP358971,  
SAGE, Burpengary  
Stage 7

CURRENTLY DESCRIBED AS  
RPD Lot 5001 on SP351188

LOCALITY Burpengary  
LOCAL AUTHORITY Moreton Bay City Council

Legend	
Area of Fill	
Proposed Surface Contour	
Fill Depth Contour	
Proposed Surface Level	PS 6.120
Proposed Retaining Wall	
Proposed Earthworks Batter	
Easement	

- Notes**
- Area & Dimensions are subject to Survey Plan Registration.
  - Proposed contours, fill and retaining wall details are compiled from the engineering design plans provided by Colliers Engineering & Design, received on 19/11/2025.
  - Due to plotting limitations the retaining walls shown are indicative only and may not show the true width of the wall.
  - Levels shown are referenced to the Australian Height Datum (AHD)
  - This plan was prepared to satisfy Section 11 of the *Land Sales Act QLD 1984*.
  - Builders shall not build off the design levels shown; a site survey is required.
  - These notes are an integral part of this plan.
  - Earthworks fill on the subject allotment will be undertaken and compacted in accordance with the provisions of AS3798-2007 and Local Authority requirements under Level 1 supervision.

SCALE 1:200 SHEET SIZE A3

**RPS**  
A TETRA TECH COMPANY

RPS AAP Consulting Pty Ltd  
ACN 117 883 173  
ABN 97 117 883 173

Level 8  
31 Duncan Street  
Fortitude Valley QLD 4006


© COPYRIGHT PROTECTS THIS PLAN  
Unauthorised reproduction or amendment  
not permitted. Please contact the author.

This plan has been prepared by RPS  
Australia East Pty Ltd (Cadastral  
Surveyor) to satisfy the requirements  
of the Land Sales Act 1984.

T +61 7 3539 9500  
W rpsgroup.com

DWG. 147173-Stg7-Dis			SH. 1 of 1
DATE	PROJECT	PLAN	AMD.
27/11/25	147173	18/702	-

Retaining Wall Heights	
Point	Height
A	0.84m
B	0.62m
A-B Average	0.73m

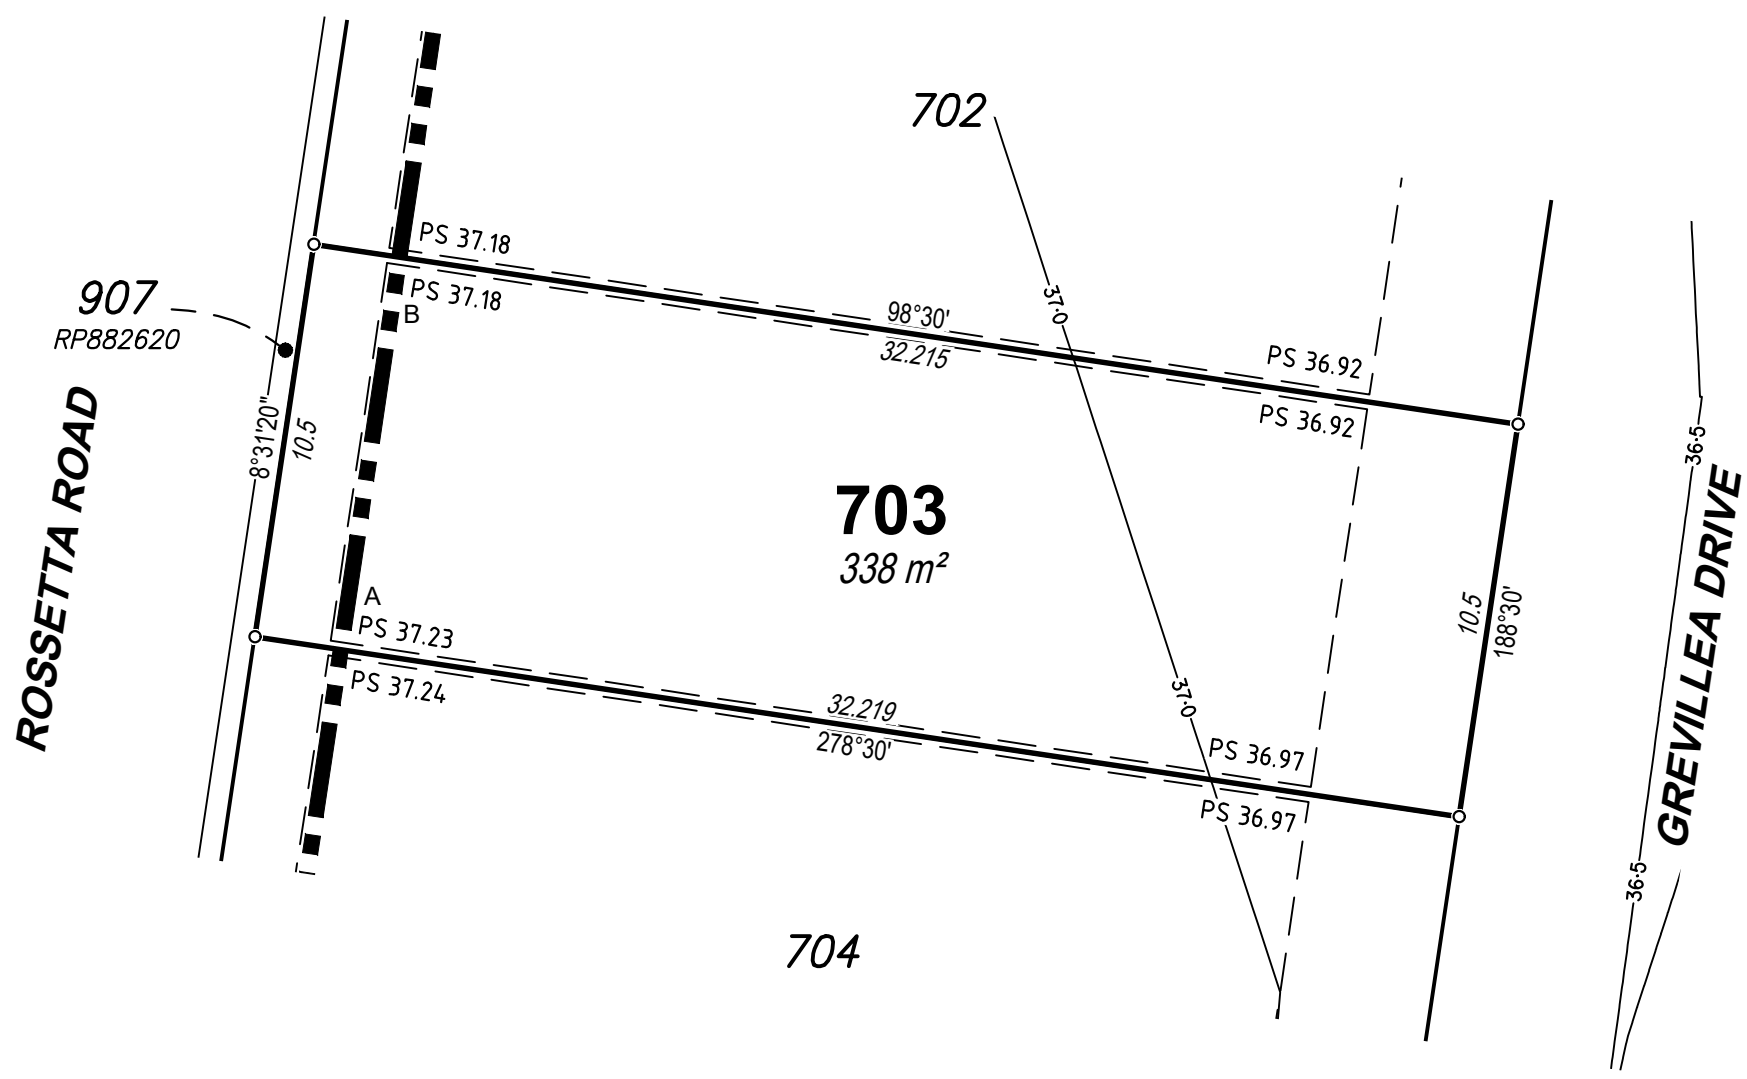

## DISCLOSURE PLAN

For Proposed Lot 703  
on SP358971,  
SAGE, Burpengary  
Stage 7

CURRENTLY DESCRIBED AS  
RPD Lot 5001 on SP351188

LOCALITY Burpengary  
LOCAL AUTHORITY Moreton Bay City Council

Legend	
Area of Fill	
Proposed Surface Contour	
Fill Depth Contour	
Proposed Surface Level	PS 6.120
Proposed Retaining Wall	
Proposed Earthworks Batter	
Easement	

- Notes**
- Area & Dimensions are subject to Survey Plan Registration.
  - Proposed contours, fill and retaining wall details are compiled from the engineering design plans provided by Colliers Engineering & Design, received on 19/11/2025.
  - Due to plotting limitations the retaining walls shown are indicative only and may not show the true width of the wall.
  - Levels shown are referenced to the Australian Height Datum (AHD)
  - This plan was prepared to satisfy Section 11 of the *Land Sales Act QLD 1984*.
  - Builders shall not build off the design levels shown; a site survey is required.
  - These notes are an integral part of this plan.
  - Earthworks fill on the subject allotment will be undertaken and compacted in accordance with the provisions of AS3798-2007 and Local Authority requirements under Level 1 supervision.

SCALE 1:200 SHEET SIZE A3

**RPS**  
A TETRA TECH COMPANY


RPS AAP Consulting Pty Ltd  
ACN 117 883 173  
ABN 97 117 883 173  
Level 8  
31 Duncan Street  
Fortitude Valley QLD 4006  
T +61 7 3539 9500  
W rpsgroup.com

© COPYRIGHT PROTECTS THIS PLAN  
Unauthorised reproduction or amendment  
not permitted. Please contact the author.

This plan has been prepared by RPS  
Australia East Pty Ltd (Cadastral  
Surveyor) to satisfy the requirements  
of the Land Sales Act 1984.

DWG. 147173-Stg7-Dis			SH. 1 of 1
DATE	PROJECT	PLAN	AMD.
27/11/25	147173	18/703	-

Retaining Wall Heights	
Point	Height
A	1.08m
B	0.85
A-B Average	0.965m

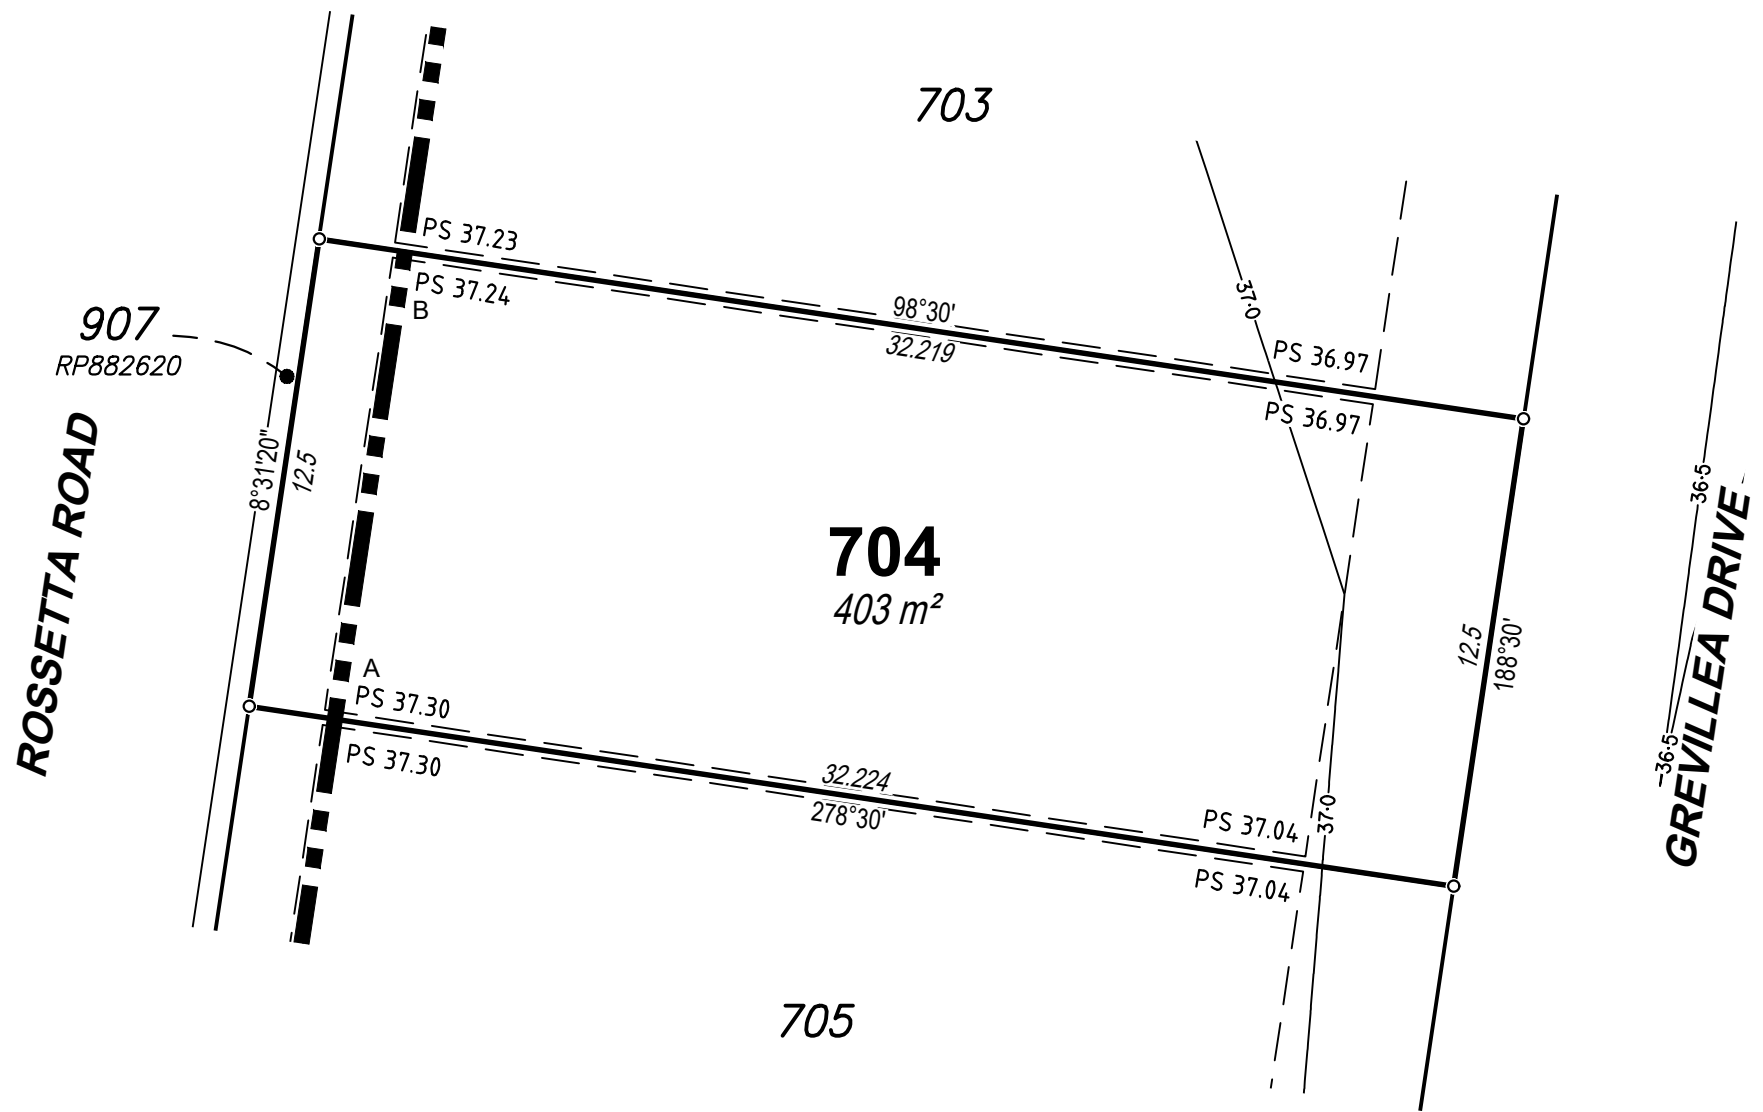

### DISCLOSURE PLAN

For Proposed Lot 704  
on SP358971,  
SAGE, Burpengary  
Stage 7

CURRENTLY DESCRIBED AS  
RPD Lot 5001 on SP351188

LOCALITY Burpengary  
LOCAL AUTHORITY Moreton Bay City Council

Legend	
Area of Fill	
Proposed Surface Contour	
Fill Depth Contour	
Proposed Surface Level	PS 6.120
Proposed Retaining Wall	
Proposed Earthworks Batter	
Easement	

- Notes**
- Area & Dimensions are subject to Survey Plan Registration.
  - Proposed contours, fill and retaining wall details are compiled from the engineering design plans provided by Colliers Engineering & Design, received on 19/11/2025.
  - Due to plotting limitations the retaining walls shown are indicative only and may not show the true width of the wall.
  - Levels shown are referenced to the Australian Height Datum (AHD)
  - This plan was prepared to satisfy Section 11 of the *Land Sales Act QLD 1984*.
  - Builders shall not build off the design levels shown; a site survey is required.
  - These notes are an integral part of this plan.
  - Earthworks fill on the subject allotment will be undertaken and compacted in accordance with the provisions of AS3798-2007 and Local Authority requirements under Level 1 supervision.

NORTH

SCALE 1:200 SHEET SIZE A3

**RPS**  
A TETRA TECH COMPANY


RPS AAP Consulting Pty Ltd  
ACN 117 883 173  
ABN 97 117 883 173  
Level 8  
31 Duncan Street  
Fortitude Valley QLD 4006  
T +61 7 3539 9500  
W rpsgroup.com

© COPYRIGHT PROTECTS THIS PLAN  
Unauthorised reproduction or amendment  
not permitted. Please contact the author.

This plan has been prepared by RPS  
Australia East Pty Ltd (Cadastral  
Surveyor) to satisfy the requirements  
of the Land Sales Act 1984.

DWG. 147173-Stg7-Dis			SH. 1 of 1
DATE	PROJECT	PLAN	AMD.
27/11/25	147173	18/704	-

Retaining Wall Heights	
Point	Height
A	1.09m
B	1.08m
A-B Average	1.085m

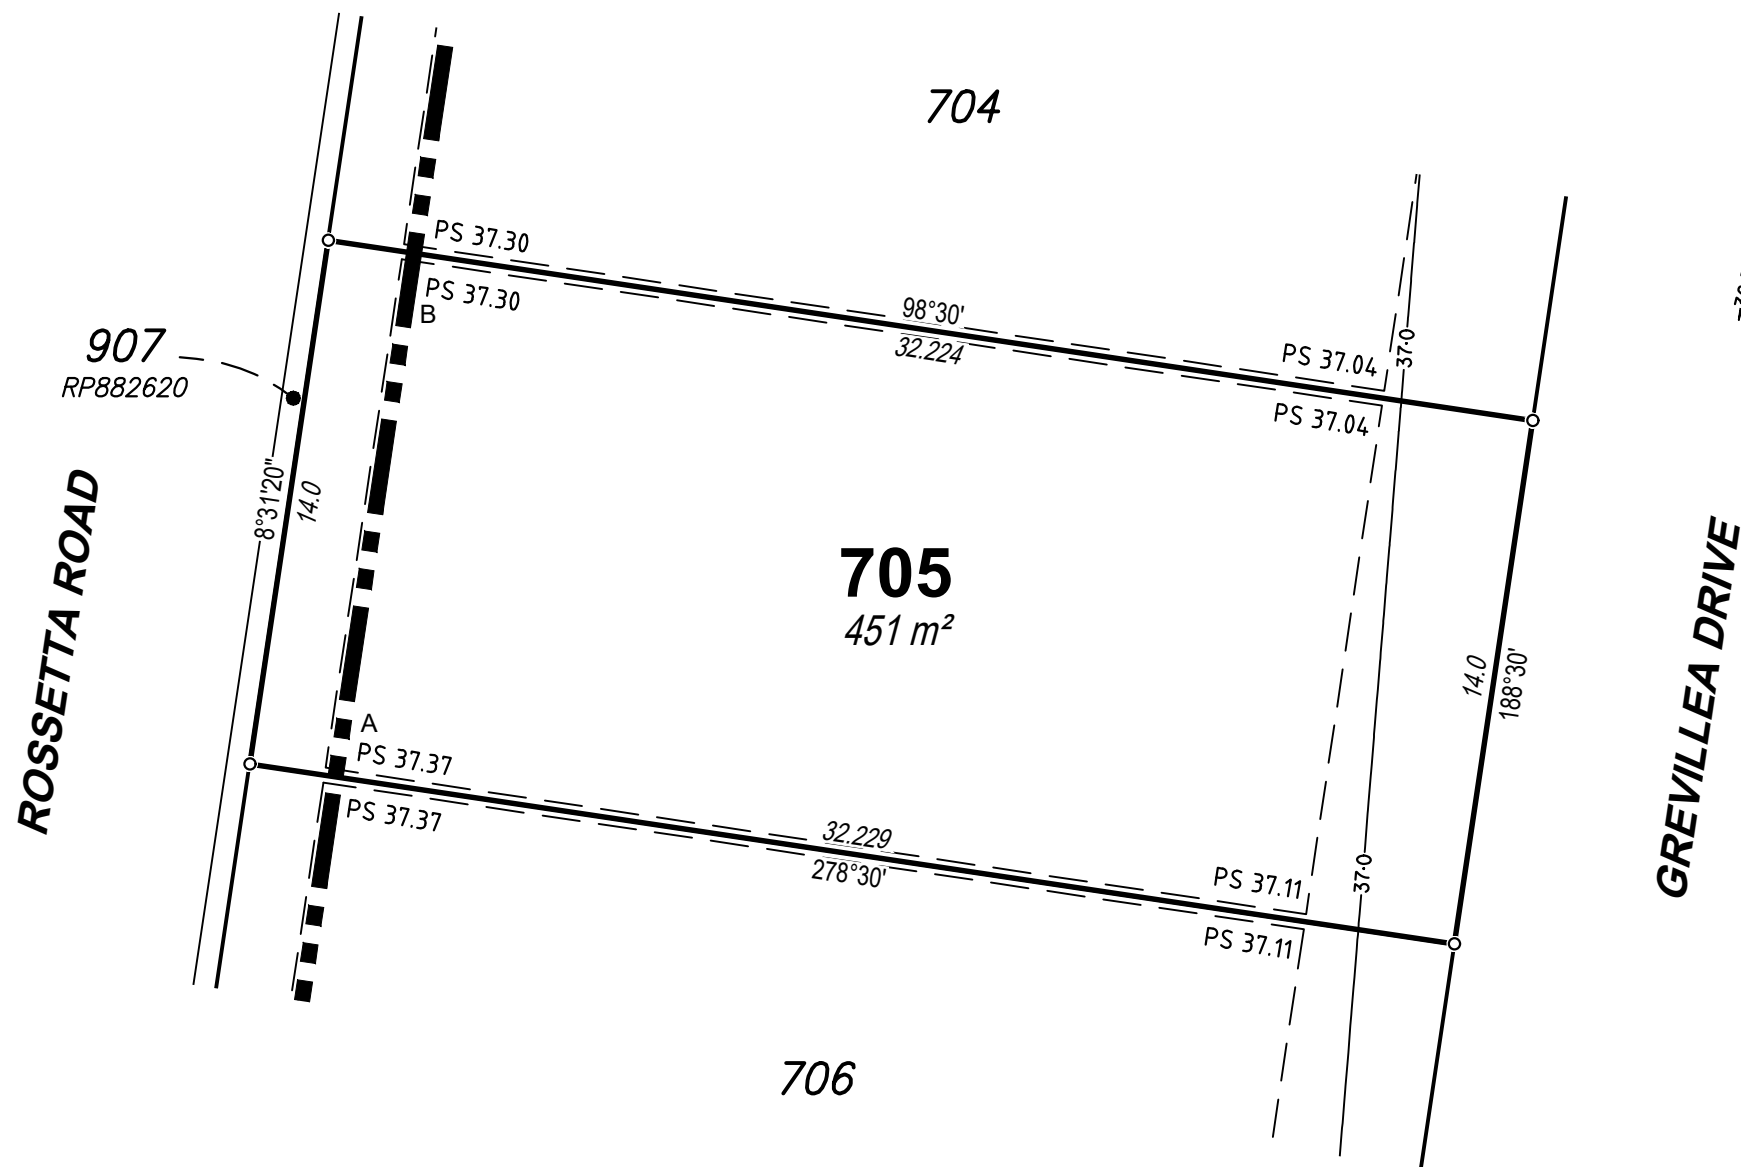

## DISCLOSURE PLAN

For Proposed Lot 705  
on SP358971,  
SAGE, Burpengary  
Stage 7

CURRENTLY DESCRIBED AS  
RPD Lot 5001 on SP351188

LOCALITY Burpengary  
LOCAL AUTHORITY Moreton Bay City Council

### Legend


Area of Fill	
Proposed Surface Contour	
Fill Depth Contour	
Proposed Surface Level	PS 6.120
Proposed Retaining Wall	
Proposed Earthworks Batter	
Easement	

### Notes

- Area & Dimensions are subject to Survey Plan Registration.
- Proposed contours, fill and retaining wall details are compiled from the engineering design plans provided by Colliers Engineering & Design, received on 19/11/2025.
- Due to plotting limitations the retaining walls shown are indicative only and may not show the true width of the wall.
- Levels shown are referenced to the Australian Height Datum (AHD)
- This plan was prepared to satisfy Section 11 of the *Land Sales Act QLD 1984*.
- Builders shall not build off the design levels shown; a site survey is required.
- These notes are an integral part of this plan.
- Earthworks fill on the subject allotment will be undertaken and compacted in accordance with the provisions of AS3798-2007 and Local Authority requirements under Level 1 supervision.



SCALE 1:200 SHEET SIZE A3

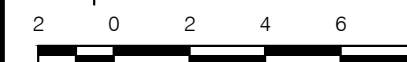

RPS AAP Consulting Pty Ltd  
ACN 117 883 173  
ABN 97 117 883 173  
Level 8  
31 Duncan Street  
Fortitude Valley QLD 4006

© COPYRIGHT PROTECTS THIS PLAN  
Unauthorised reproduction or amendment  
not permitted. Please contact the author.

This plan has been prepared by RPS  
Australia East Pty Ltd (Cadastral  
Surveyor) to satisfy the requirements  
of the Land Sales Act 1984.

T +61 7 3539 9500  
W rpsgroup.com

DWG. 147173-Stg7-Dis

SH. 1 of 1


DATE	PROJECT	PLAN	AMD.
27/11/25	147173	18/705	-

**DISCLOSURE PLAN**

For Proposed Lot 738  
on SP358971,  
SAGE, Burpengary  
Stage 7

CURRENTLY DESCRIBED AS  
RPD Lot 5001 on SP351188

LOCALITY Burpengary  
LOCAL AUTHORITY Moreton Bay City Council

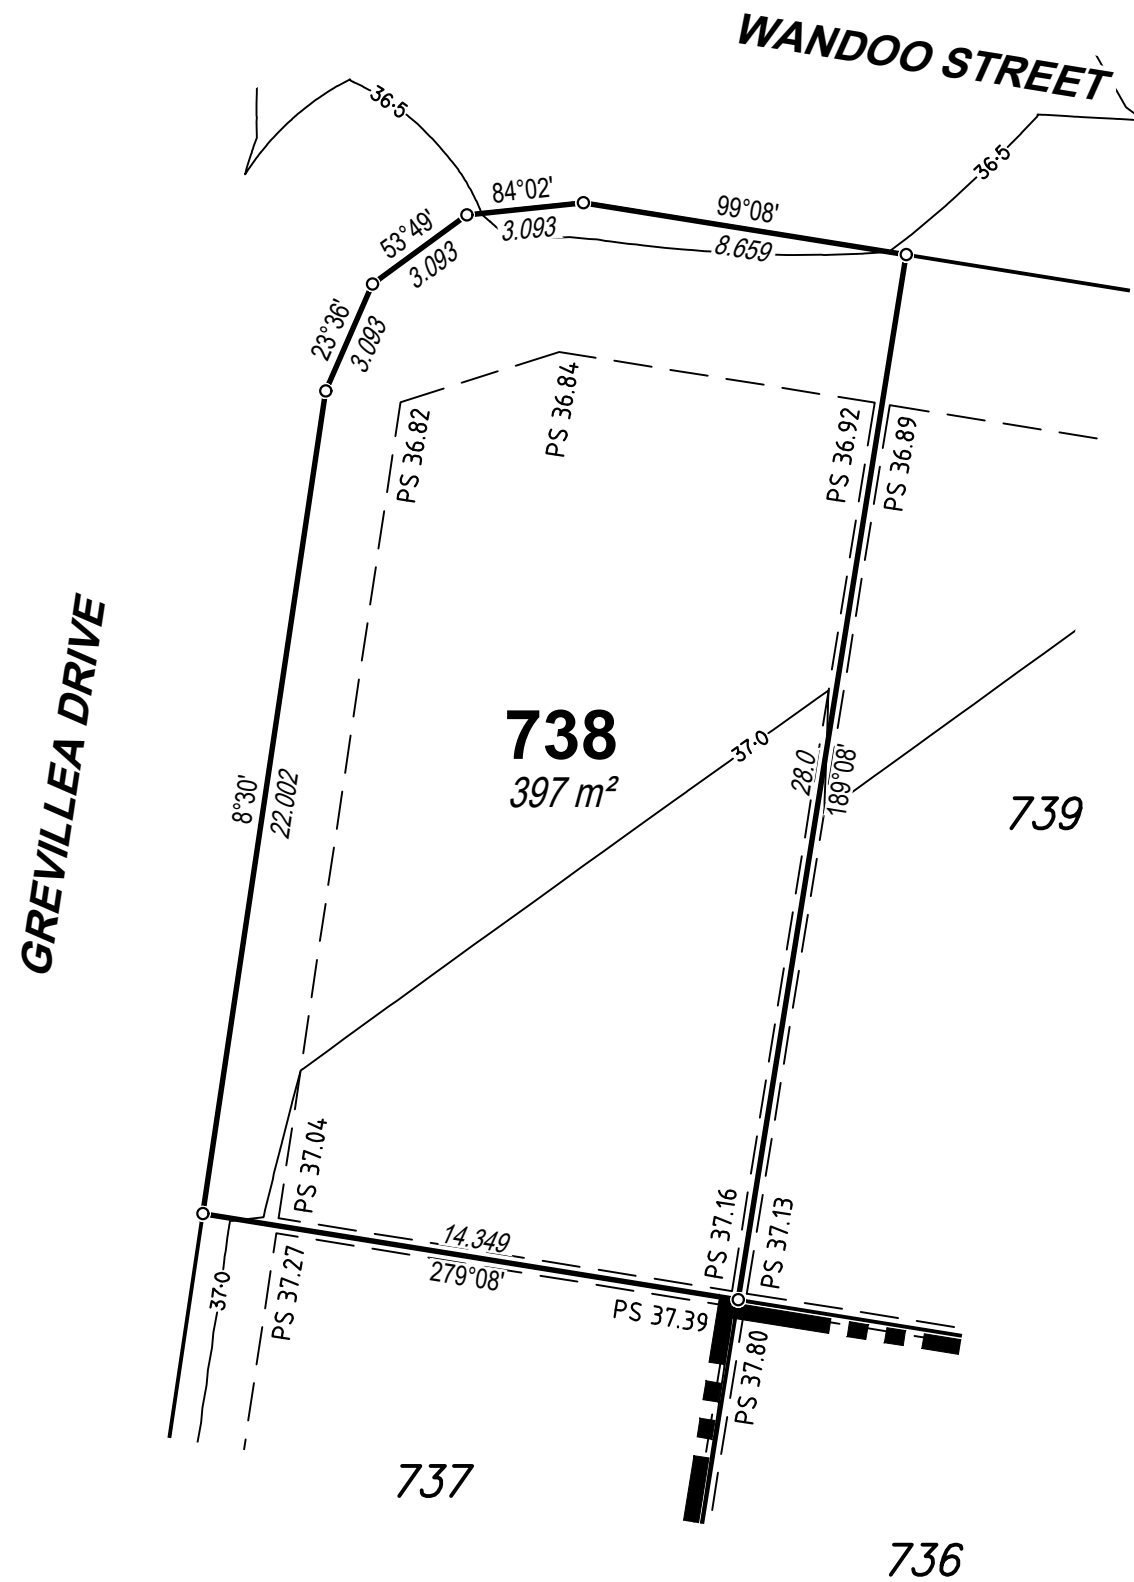

Legend


- Area of Fill
- Proposed Surface Contour
- Fill Depth Contour
- Proposed Surface Level PS 6.120
- Proposed Retaining Wall
- Proposed Earthworks Batter
- Easement

Notes

- Area & Dimensions are subject to Survey Plan Registration.
- Proposed contours, fill and retaining wall details are compiled from the engineering design plans provided by Colliers Engineering & Design, received on 19/11/2025.
- Due to plotting limitations the retaining walls shown are indicative only and may not show the true width of the wall.
- Levels shown are referenced to the Australian Height Datum (AHD)
- This plan was prepared to satisfy Section 11 of the *Land Sales Act QLD 1984*.
- Builders shall not build off the design levels shown; a site survey is required.
- These notes are an integral part of this plan.
- Earthworks fill on the subject allotment will be undertaken and compacted in accordance with the provisions of AS3798-2007 and Local Authority requirements under Level 1 supervision.



SCALE 1:200 SHEET SIZE A3

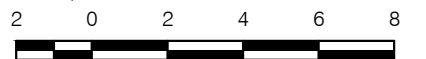

RPS AAP Consulting Pty Ltd  
ACN 117 883 173  
ABN 97 117 883 173  
Level 8  
31 Duncan Street  
Fortitude Valley QLD 4006

© COPYRIGHT PROTECTS THIS PLAN  
Unauthorised reproduction or amendment  
not permitted. Please contact the author.

This plan has been prepared by RPS  
Australia East Pty Ltd (Cadastral  
Surveyor) to satisfy the requirements  
of the Land Sales Act 1984.

T +61 7 3539 9500  
W rpsgroup.com

DWG. 147173-Stg7-Dis SH. 1 of 1

DATE	PROJECT	PLAN	AMD.
27/11/25	147173	18/738	-


 
 

 

# DISCLOSURE PLAN

For Proposed Lot 739  
on SP358971,  
SAGE, Burpengary  
Stage 7

CURRENTLY DESCRIBED AS  
RPD Lot 5001 on SP351188

LOCALITY Burpengary  
LOCAL AUTHORITY Moreton Bay City Council

## Legend


Area of Fill	
Proposed Surface Contour	
Fill Depth Contour	
Proposed Surface Level	PS 6.120
Proposed Retaining Wall	
Proposed Earthworks Batter	
Easement	

## Notes

- Area & Dimensions are subject to Survey Plan Registration.
- Proposed contours, fill and retaining wall details are compiled from the engineering design plans provided by Colliers Engineering & Design, received on 19/11/2025.
- Due to plotting limitations the retaining walls shown are indicative only and may not show the true width of the wall.
- Levels shown are referenced to the Australian Height Datum (AHD)
- This plan was prepared to satisfy Section 11 of the *Land Sales Act QLD 1984*.
- Builders shall not build off the design levels shown; a site survey is required.
- These notes are an integral part of this plan.
- Earthworks fill on the subject allotment will be undertaken and compacted in accordance with the provisions of AS3798-2007 and Local Authority requirements under Level 1 supervision.




SCALE 1:200 SHEET SIZE A3

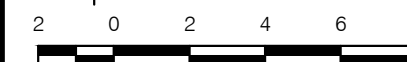

RPS AAP Consulting Pty Ltd  
ACN 117 883 173  
ABN 97 117 883 173  
Level 8  
31 Duncan Street  
Fortitude Valley QLD 4006

© COPYRIGHT PROTECTS THIS PLAN  
Unauthorised reproduction or amendment  
not permitted. Please contact the author.  
  
This plan has been prepared by RPS  
Australia East Pty Ltd (Cadastral  
Surveyor) to satisfy the requirements  
of the Land Sales Act 1984.

T +61 7 3539 9500  
W rpsgroup.com

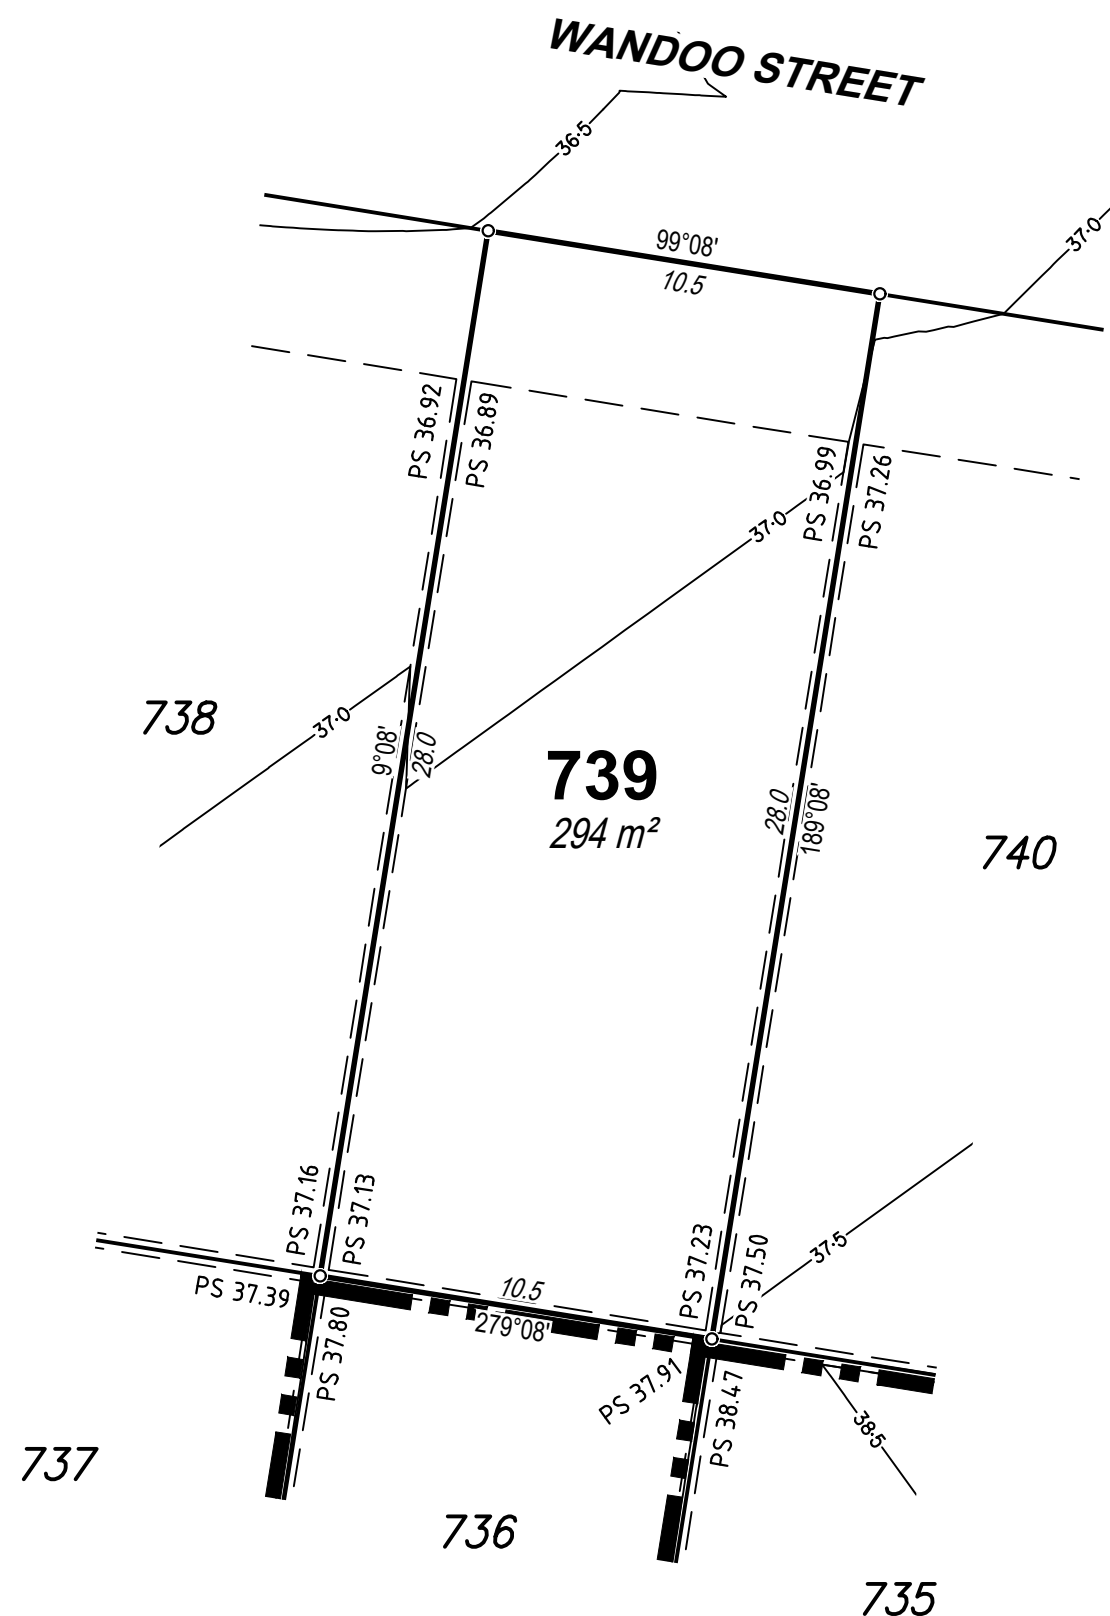

DWG. 147173-Stg7-Dis SH. 1 of 1

DATE	PROJECT	PLAN	AMD.
27/11/25	147173	18/739	-


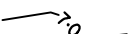
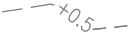

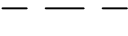
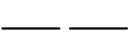
**DISCLOSURE PLAN**

For Proposed Lot 740  
on SP358971,  
SAGE, Burpengary  
Stage 7

CURRENTLY DESCRIBED AS  
RPD Lot 5001 on SP351188

LOCALITY Burpengary  
LOCAL AUTHORITY Moreton Bay City Council

Legend

- Area of Fill 
- Proposed Surface Contour 
- Fill Depth Contour 
- Proposed Surface Level **PS 6.120**
- Proposed Retaining Wall 
- Proposed Earthworks Batter 
- Easement 

Notes

- Area & Dimensions are subject to Survey Plan Registration.
- Proposed contours, fill and retaining wall details are compiled from the engineering design plans provided by Colliers Engineering & Design, received on 19/11/2025.
- Due to plotting limitations the retaining walls shown are indicative only and may not show the true width of the wall.
- Levels shown are referenced to the Australian Height Datum (AHD)
- This plan was prepared to satisfy Section 11 of the *Land Sales Act QLD 1984*.
- Builders shall not build off the design levels shown; a site survey is required.
- These notes are an integral part of this plan.
- Earthworks fill on the subject allotment will be undertaken and compacted in accordance with the provisions of AS3798-2007 and Local Authority requirements under Level 1 supervision.




SCALE 1:200 SHEET SIZE A3



RPS AAP Consulting Pty Ltd  
ACN 117 883 173  
ABN 97 117 883 173  
Level 8  
31 Duncan Street  
Fortitude Valley QLD 4006

© COPYRIGHT PROTECTS THIS PLAN  
Unauthorised reproduction or amendment  
not permitted. Please contact the author.  
  
This plan has been prepared by RPS  
Australia East Pty Ltd (Cadastral  
Surveyor) to satisfy the requirements  
of the Land Sales Act 1984.

T +61 7 3539 9500  
W rpsgroup.com

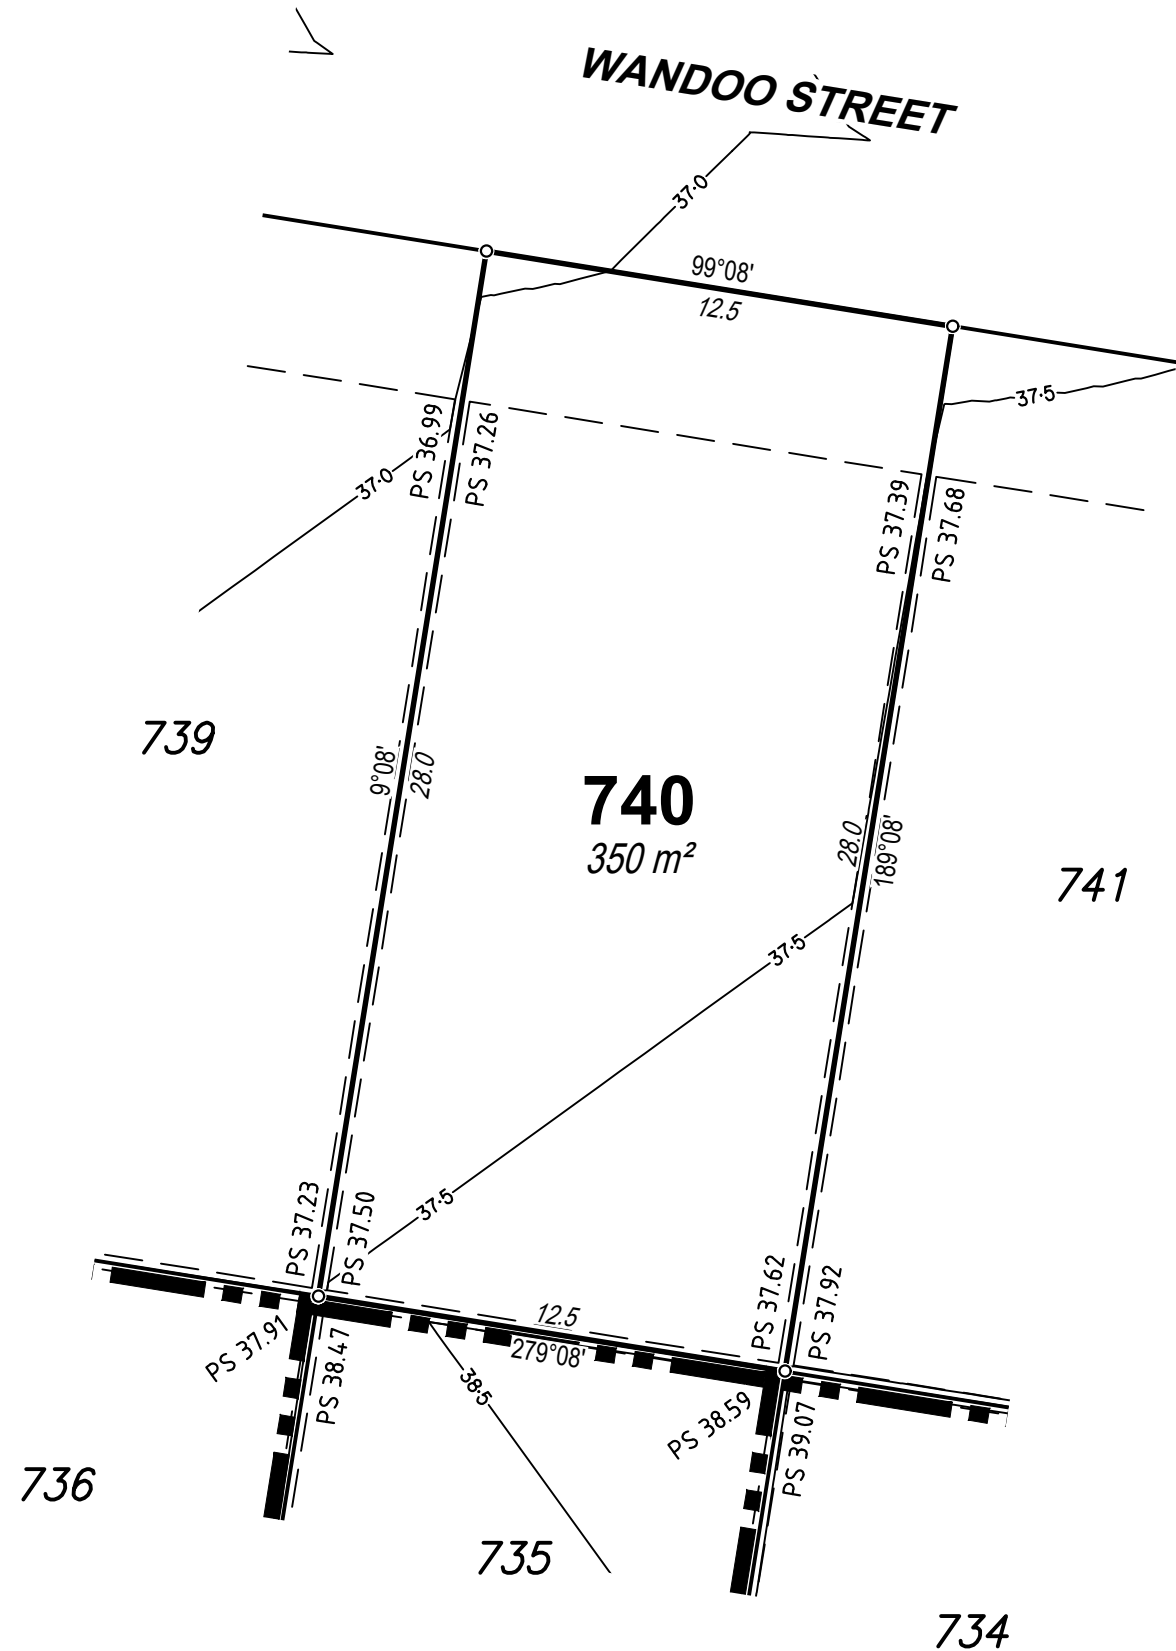


DWG. 147173-Stg7-Dis			SH. 1 of 1
DATE	PROJECT	PLAN	AMD.
27/11/25	147173	18/740	-

**DISCLOSURE PLAN**

For Proposed Lot 741  
on SP358971,  
SAGE, Burpengary  
Stage 7

CURRENTLY DESCRIBED AS  
RPD Lot 5001 on SP351188

LOCALITY Burpengary  
LOCAL AUTHORITY Moreton Bay City Council

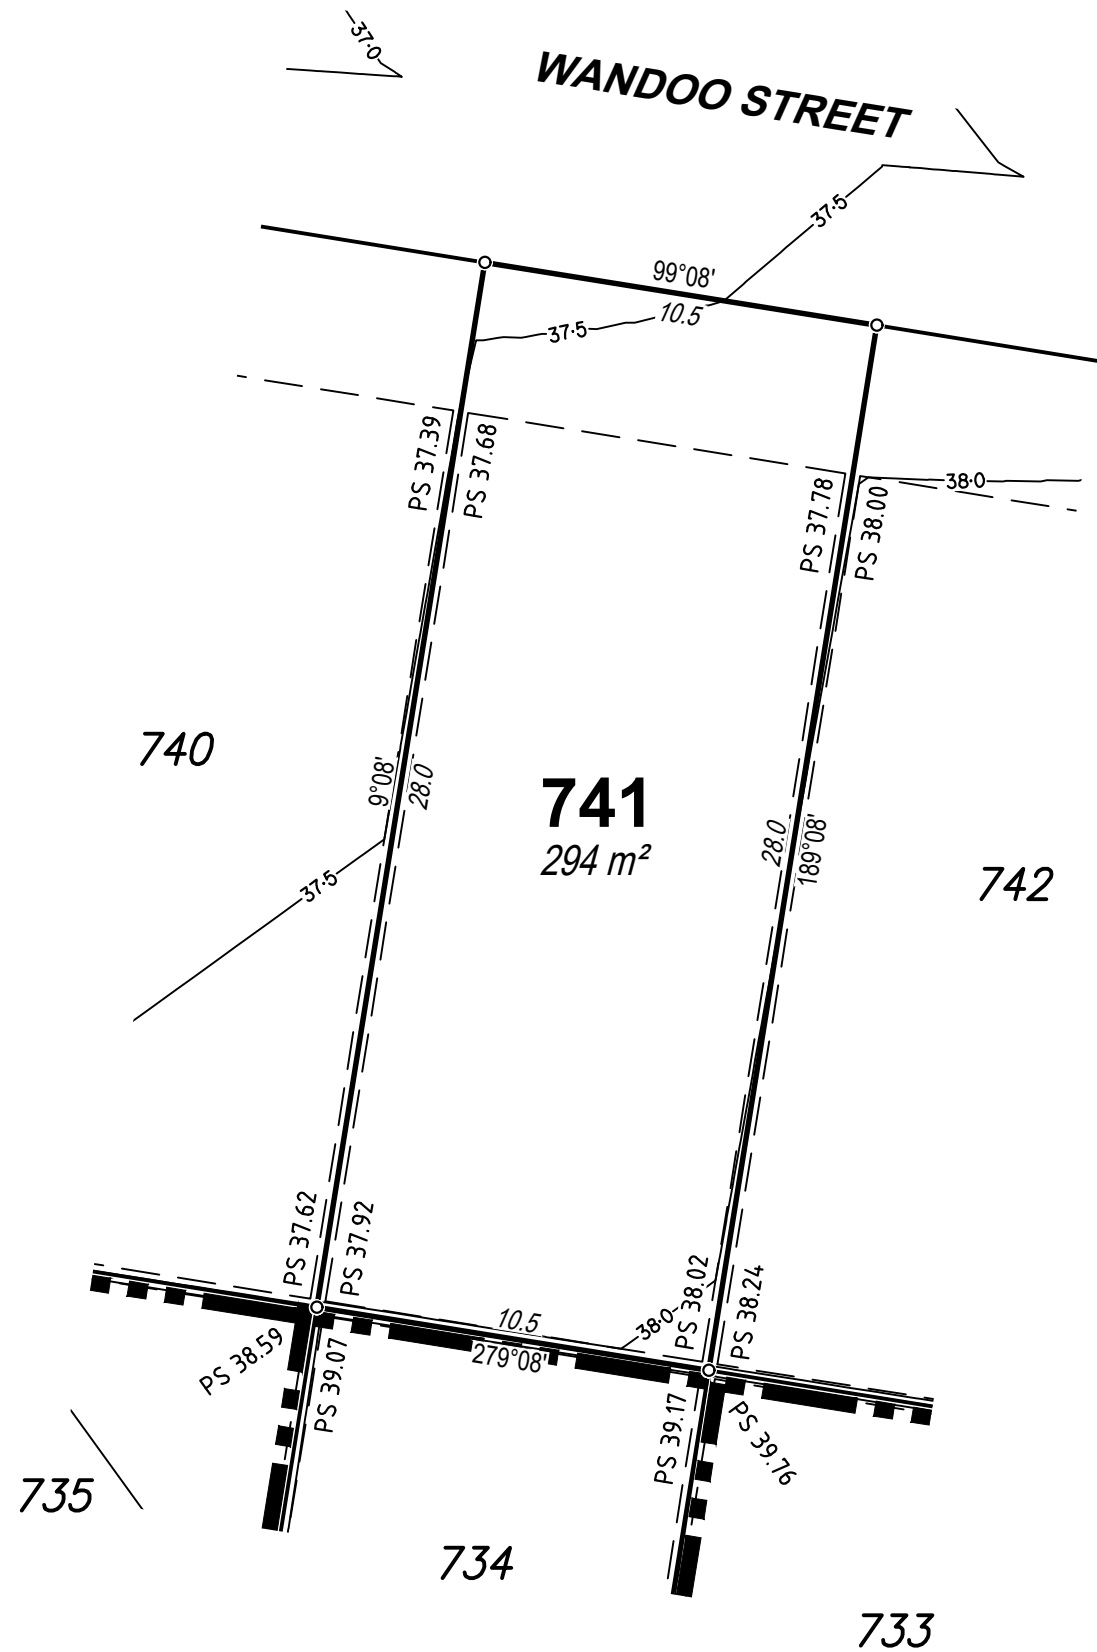

Legend

- Area of Fill
- Proposed Surface Contour
- Fill Depth Contour
- Proposed Surface Level PS 6.120
- Proposed Retaining Wall
- Proposed Earthworks Batter
- Easement

Notes

- Area & Dimensions are subject to Survey Plan Registration.
- Proposed contours, fill and retaining wall details are compiled from the engineering design plans provided by Colliers Engineering & Design, received on 19/11/2025.
- Due to plotting limitations the retaining walls shown are indicative only and may not show the true width of the wall.
- Levels shown are referenced to the Australian Height Datum (AHD)
- This plan was prepared to satisfy Section 11 of the *Land Sales Act QLD 1984*.
- Builders shall not build off the design levels shown; a site survey is required.
- These notes are an integral part of this plan.
- Earthworks fill on the subject allotment will be undertaken and compacted in accordance with the provisions of AS3798-2007 and Local Authority requirements under Level 1 supervision.



SCALE 1:200 SHEET SIZE A3



RPS AAP Consulting Pty Ltd  
ACN 117 883 173  
ABN 97 117 883 173  
Level 8  
31 Duncan Street  
Fortitude Valley QLD 4006

© COPYRIGHT PROTECTS THIS PLAN  
Unauthorised reproduction or amendment  
not permitted. Please contact the author.


This plan has been prepared by RPS  
Australia East Pty Ltd (Cadastral  
Surveyor) to satisfy the requirements  
of the Land Sales Act 1984.

T +61 7 3539 9500  
W rpsgroup.com

DWG. 147173-Stg7-Dis SH. 1 of 1

DATE	PROJECT	PLAN	AMD.
27/11/25	147173	18/741	-

Retaining Wall Heights	
Point	Height
A	1.1m
B	1.3m
A-B Average	1.2m

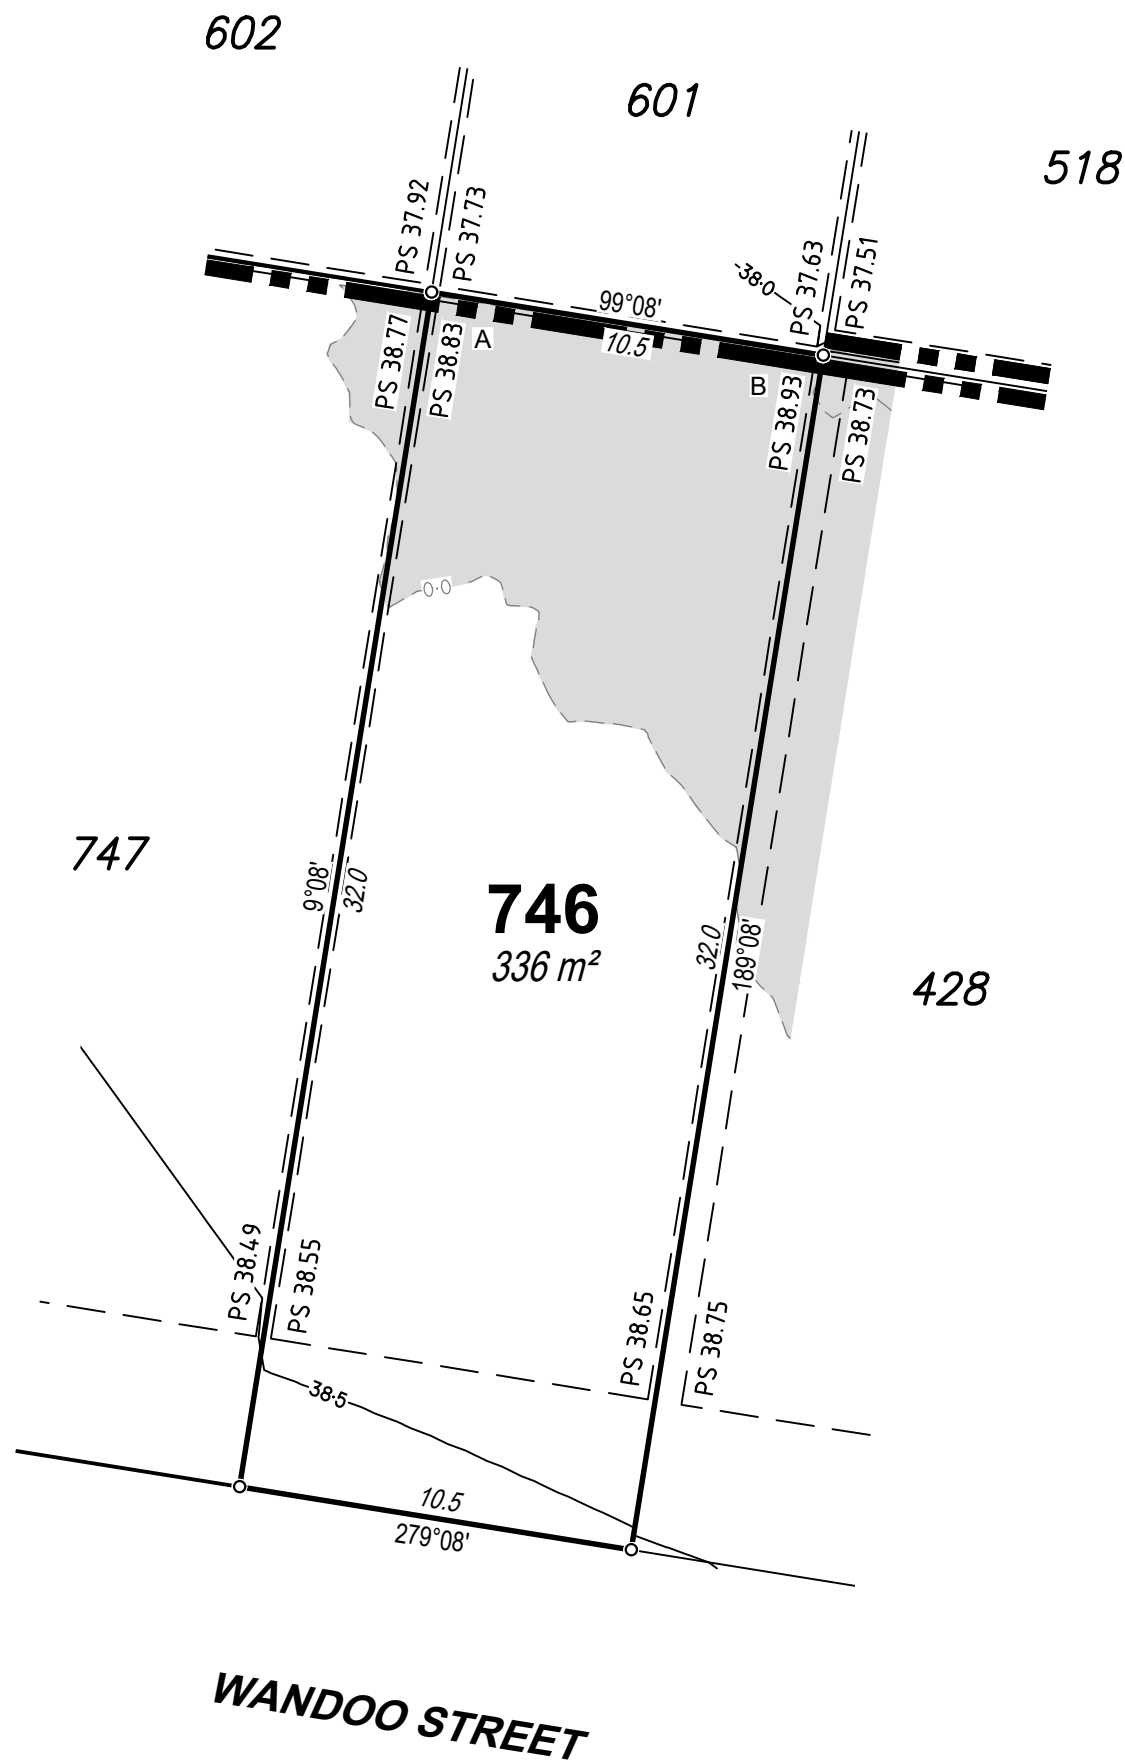

## DISCLOSURE PLAN

For Proposed Lot 746  
on SP358971,  
SAGE, Burpengary  
Stage 7

CURRENTLY DESCRIBED AS  
RPD Lot 5001 on SP351188

LOCALITY Burpengary  
LOCAL AUTHORITY Moreton Bay City Council

### Legend


Area of Fill	
Proposed Surface Contour	
Fill Depth Contour	
Proposed Surface Level	PS 6.120
Proposed Retaining Wall	
Proposed Earthworks Batter	
Easement	

### Notes

- Area & Dimensions are subject to Survey Plan Registration.
- Proposed contours, fill and retaining wall details are compiled from the engineering design plans provided by Colliers Engineering & Design, received on 19/11/2025.
- Due to plotting limitations the retaining walls shown are indicative only and may not show the true width of the wall.
- Levels shown are referenced to the Australian Height Datum (AHD)
- This plan was prepared to satisfy Section 11 of the *Land Sales Act QLD 1984*.
- Builders shall not build off the design levels shown; a site survey is required.
- These notes are an integral part of this plan.
- Earthworks fill on the subject allotment will be undertaken and compacted in accordance with the provisions of AS3798-2007 and Local Authority requirements under Level 1 supervision.



SCALE 1:200 SHEET SIZE A3

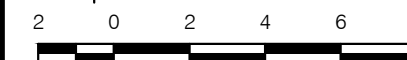

RPS AAP Consulting Pty Ltd  
ACN 117 883 173  
ABN 97 117 883 173  
Level 8  
31 Duncan Street  
Fortitude Valley QLD 4006

© COPYRIGHT PROTECTS THIS PLAN  
Unauthorised reproduction or amendment  
not permitted. Please contact the author.

This plan has been prepared by RPS  
Australia East Pty Ltd (Cadastral  
Surveyor) to satisfy the requirements  
of the Land Sales Act 1984.


T +61 7 3539 9500  
W rpsgroup.com

DWG. 147173-Stg7-Dis

SH. 1 of 1

DATE	PROJECT	PLAN	AMD.
27/11/25	147173	18/746	-

Retaining Wall Heights	
Point	Height
A	0.73m
B	0.85m
A-B Average	0.79m

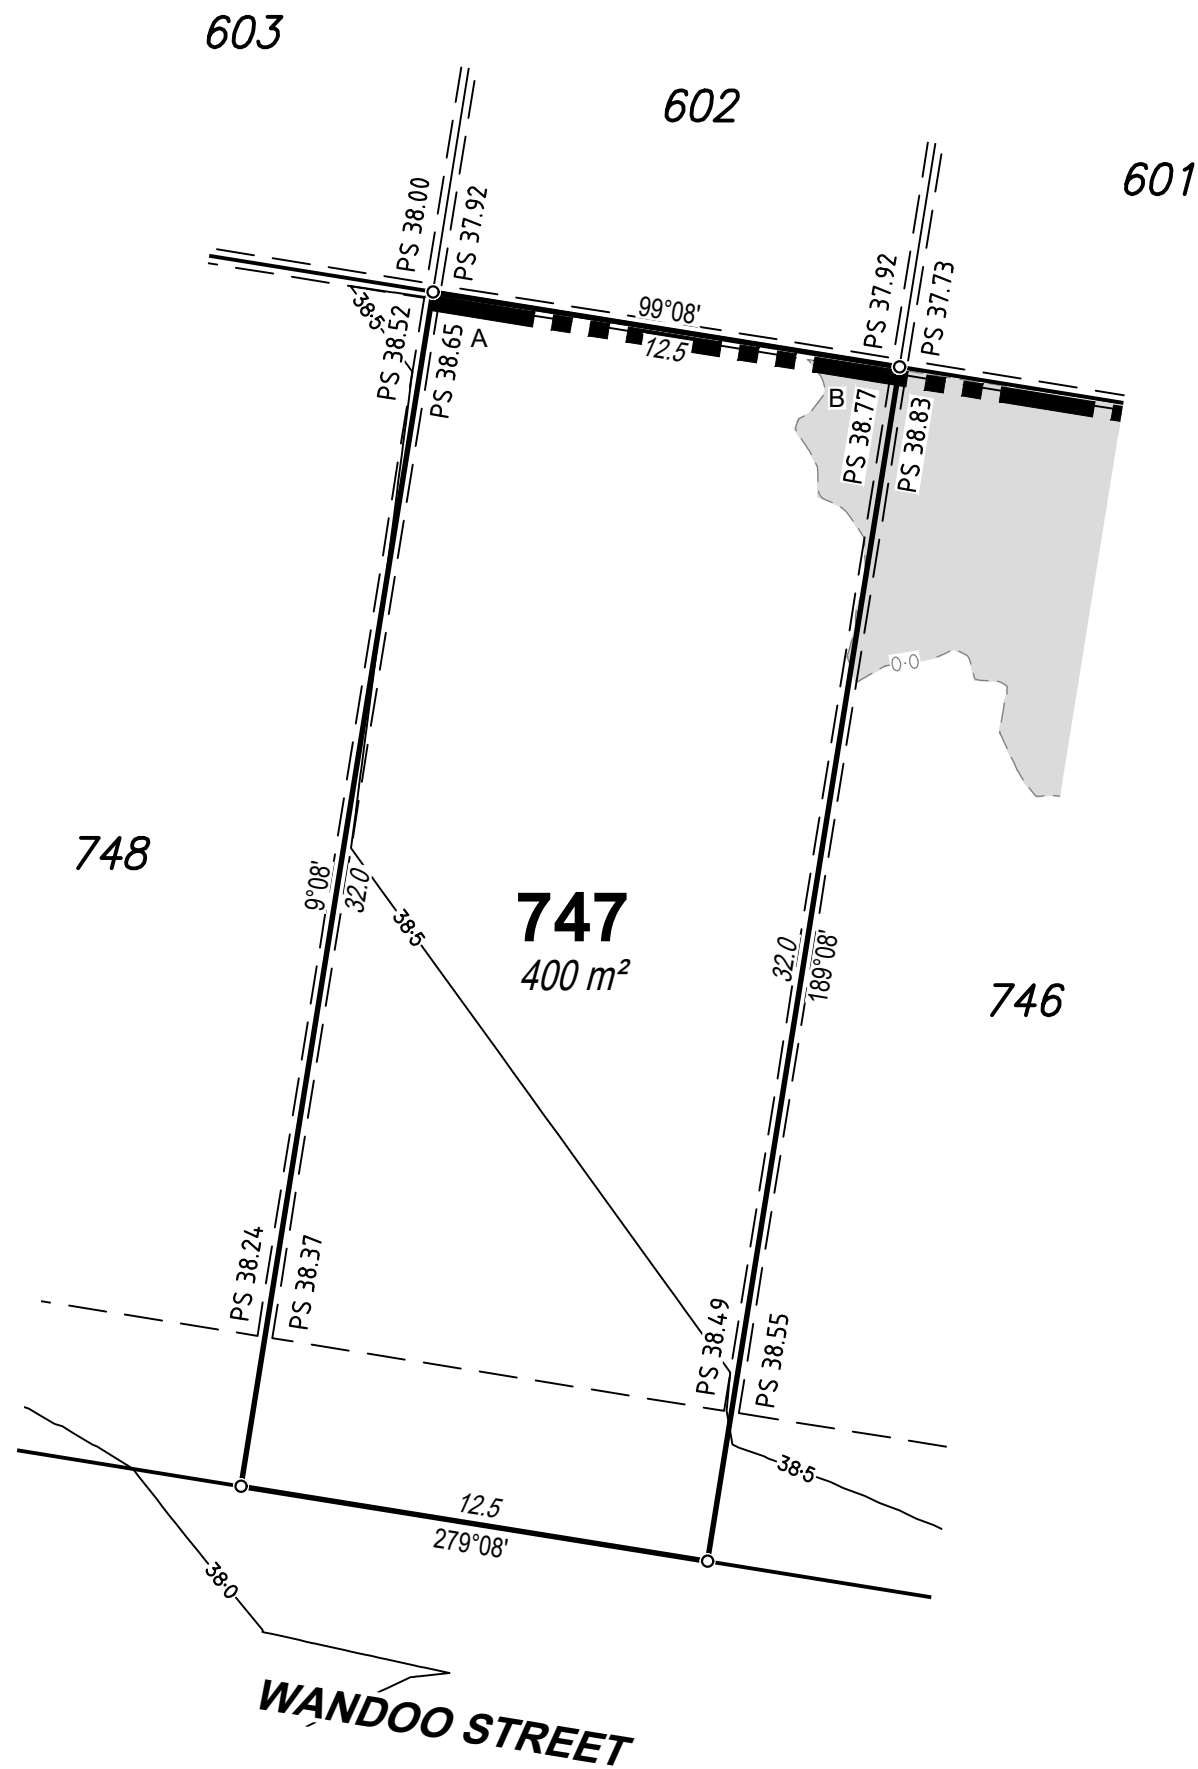

## DISCLOSURE PLAN

For Proposed Lot 747  
on SP358971,  
SAGE, Burpengary  
Stage 7

CURRENTLY DESCRIBED AS  
RPD Lot 5001 on SP351188

LOCALITY Burpengary  
LOCAL AUTHORITY Moreton Bay City Council

### Legend


Area of Fill	
Proposed Surface Contour	
Fill Depth Contour	
Proposed Surface Level	PS 6.120
Proposed Retaining Wall	
Proposed Earthworks Batter	
Easement	

### Notes

- Area & Dimensions are subject to Survey Plan Registration.
- Proposed contours, fill and retaining wall details are compiled from the engineering design plans provided by Colliers Engineering & Design, received on 19/11/2025.
- Due to plotting limitations the retaining walls shown are indicative only and may not show the true width of the wall.
- Levels shown are referenced to the Australian Height Datum (AHD)
- This plan was prepared to satisfy Section 11 of the *Land Sales Act QLD 1984*.
- Builders shall not build off the design levels shown; a site survey is required.
- These notes are an integral part of this plan.
- Earthworks fill on the subject allotment will be undertaken and compacted in accordance with the provisions of AS3798-2007 and Local Authority requirements under Level 1 supervision.



SCALE 1:200 SHEET SIZE A3

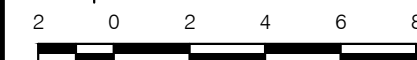

RPS AAP Consulting Pty Ltd  
ACN 117 883 173  
ABN 97 117 883 173

Level 8  
31 Duncan Street  
Fortitude Valley QLD 4006

© COPYRIGHT PROTECTS THIS PLAN  
Unauthorised reproduction or amendment  
not permitted. Please contact the author.


This plan has been prepared by RPS  
Australia East Pty Ltd (Cadastral  
Surveyor) to satisfy the requirements  
of the Land Sales Act 1984.

T +61 7 3539 9500  
W rpsgroup.com

DWG. 147173-Stg7-Dis

SH. 1 of 1

DATE	PROJECT	PLAN	AMD.
27/11/25	147173	18/747	-

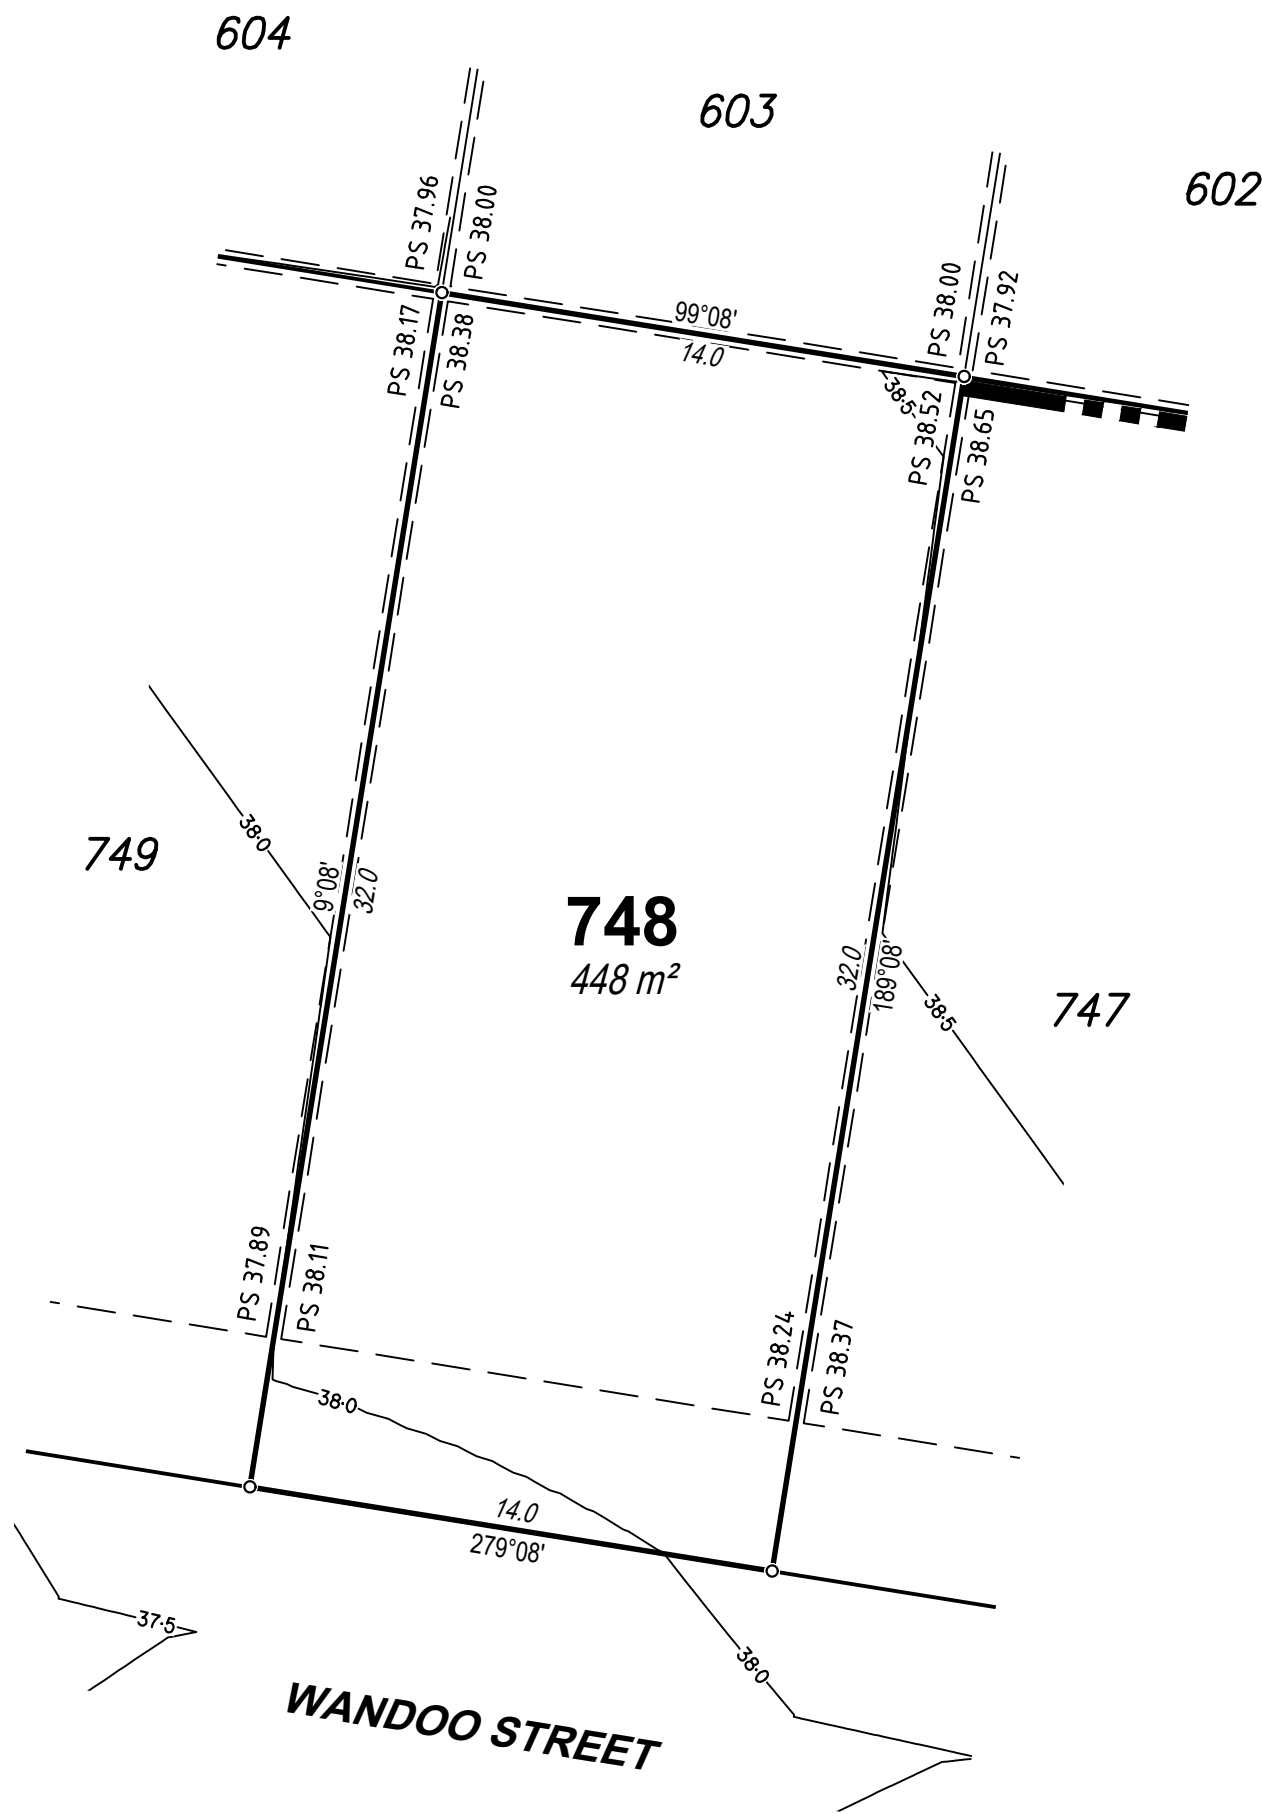

**DISCLOSURE PLAN**

For Proposed Lot 748  
on SP358971,  
SAGE, Burpengary  
Stage 7

CURRENTLY DESCRIBED AS  
RPD Lot 5001 on SP351188

LOCALITY Burpengary  
LOCAL AUTHORITY Moreton Bay City Council

Legend

Area of Fill	
Proposed Surface Contour	
Fill Depth Contour	
Proposed Surface Level	PS 6.120
Proposed Retaining Wall	
Proposed Earthworks Batter	
Easement	

- Notes
- Area & Dimensions are subject to Survey Plan Registration.
  - Proposed contours, fill and retaining wall details are compiled from the engineering design plans provided by Colliers Engineering & Design, received on 19/11/2025.
  - Due to plotting limitations the retaining walls shown are indicative only and may not show the true width of the wall.
  - Levels shown are referenced to the Australian Height Datum (AHD)
  - This plan was prepared to satisfy Section 11 of the *Land Sales Act QLD 1984*.
  - Builders shall not build off the design levels shown; a site survey is required.
  - These notes are an integral part of this plan.
  - Earthworks fill on the subject allotment will be undertaken and compacted in accordance with the provisions of AS3798-2007 and Local Authority requirements under Level 1 supervision.

NORTH

SCALE 1:200 SHEET SIZE A3

**rps**  
A TETRA TECH COMPANY

RPS AAP Consulting Pty Ltd  
ACN 117 883 173  
ABN 97 117 883 173  
Level 8  
31 Duncan Street  
Fortitude Valley QLD 4006  
T +61 7 3539 9500  
W rpsgroup.com

© COPYRIGHT PROTECTS THIS PLAN  
Unauthorised reproduction or amendment  
not permitted. Please contact the author.

This plan has been prepared by RPS  
Australia East Pty Ltd (Cadastral  
Surveyor) to satisfy the requirements  
of the Land Sales Act 1984.

DWG. 147173-Stg7-Dis			SH. 1 of 1
DATE	PROJECT	PLAN	AMD.
27/11/25	147173	18/748	-


 
 

 

# DISCLOSURE PLAN

For Proposed Lot 749  
on SP358971,  
SAGE, Burpengary  
Stage 7

CURRENTLY DESCRIBED AS  
RPD Lot 5001 on SP351188

LOCALITY Burpengary  
LOCAL AUTHORITY Moreton Bay City Council

### Legend


Area of Fill	
Proposed Surface Contour	
Fill Depth Contour	
Proposed Surface Level	PS 6.120
Proposed Retaining Wall	
Proposed Earthworks Batter	
Easement	

### Notes

- Area & Dimensions are subject to Survey Plan Registration.
- Proposed contours, fill and retaining wall details are compiled from the engineering design plans provided by Colliers Engineering & Design, received on 19/11/2025.
- Due to plotting limitations the retaining walls shown are indicative only and may not show the true width of the wall.
- Levels shown are referenced to the Australian Height Datum (AHD)
- This plan was prepared to satisfy Section 11 of the *Land Sales Act QLD 1984*.
- Builders shall not build off the design levels shown; a site survey is required.
- These notes are an integral part of this plan.
- Earthworks fill on the subject allotment will be undertaken and compacted in accordance with the provisions of AS3798-2007 and Local Authority requirements under Level 1 supervision.



SCALE 1:200 SHEET SIZE A3

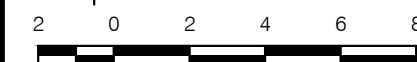


RPS AAP Consulting Pty Ltd  
ACN 117 883 173  
ABN 97 117 883 173  
Level 8  
31 Duncan Street  
Fortitude Valley QLD 4006

© COPYRIGHT PROTECTS THIS PLAN  
Unauthorised reproduction or amendment  
not permitted. Please contact the author.


This plan has been prepared by RPS  
Australia East Pty Ltd (Cadastral  
Surveyor) to satisfy the requirements  
of the Land Sales Act 1984.

T +61 7 3539 9500  
W rpsgroup.com

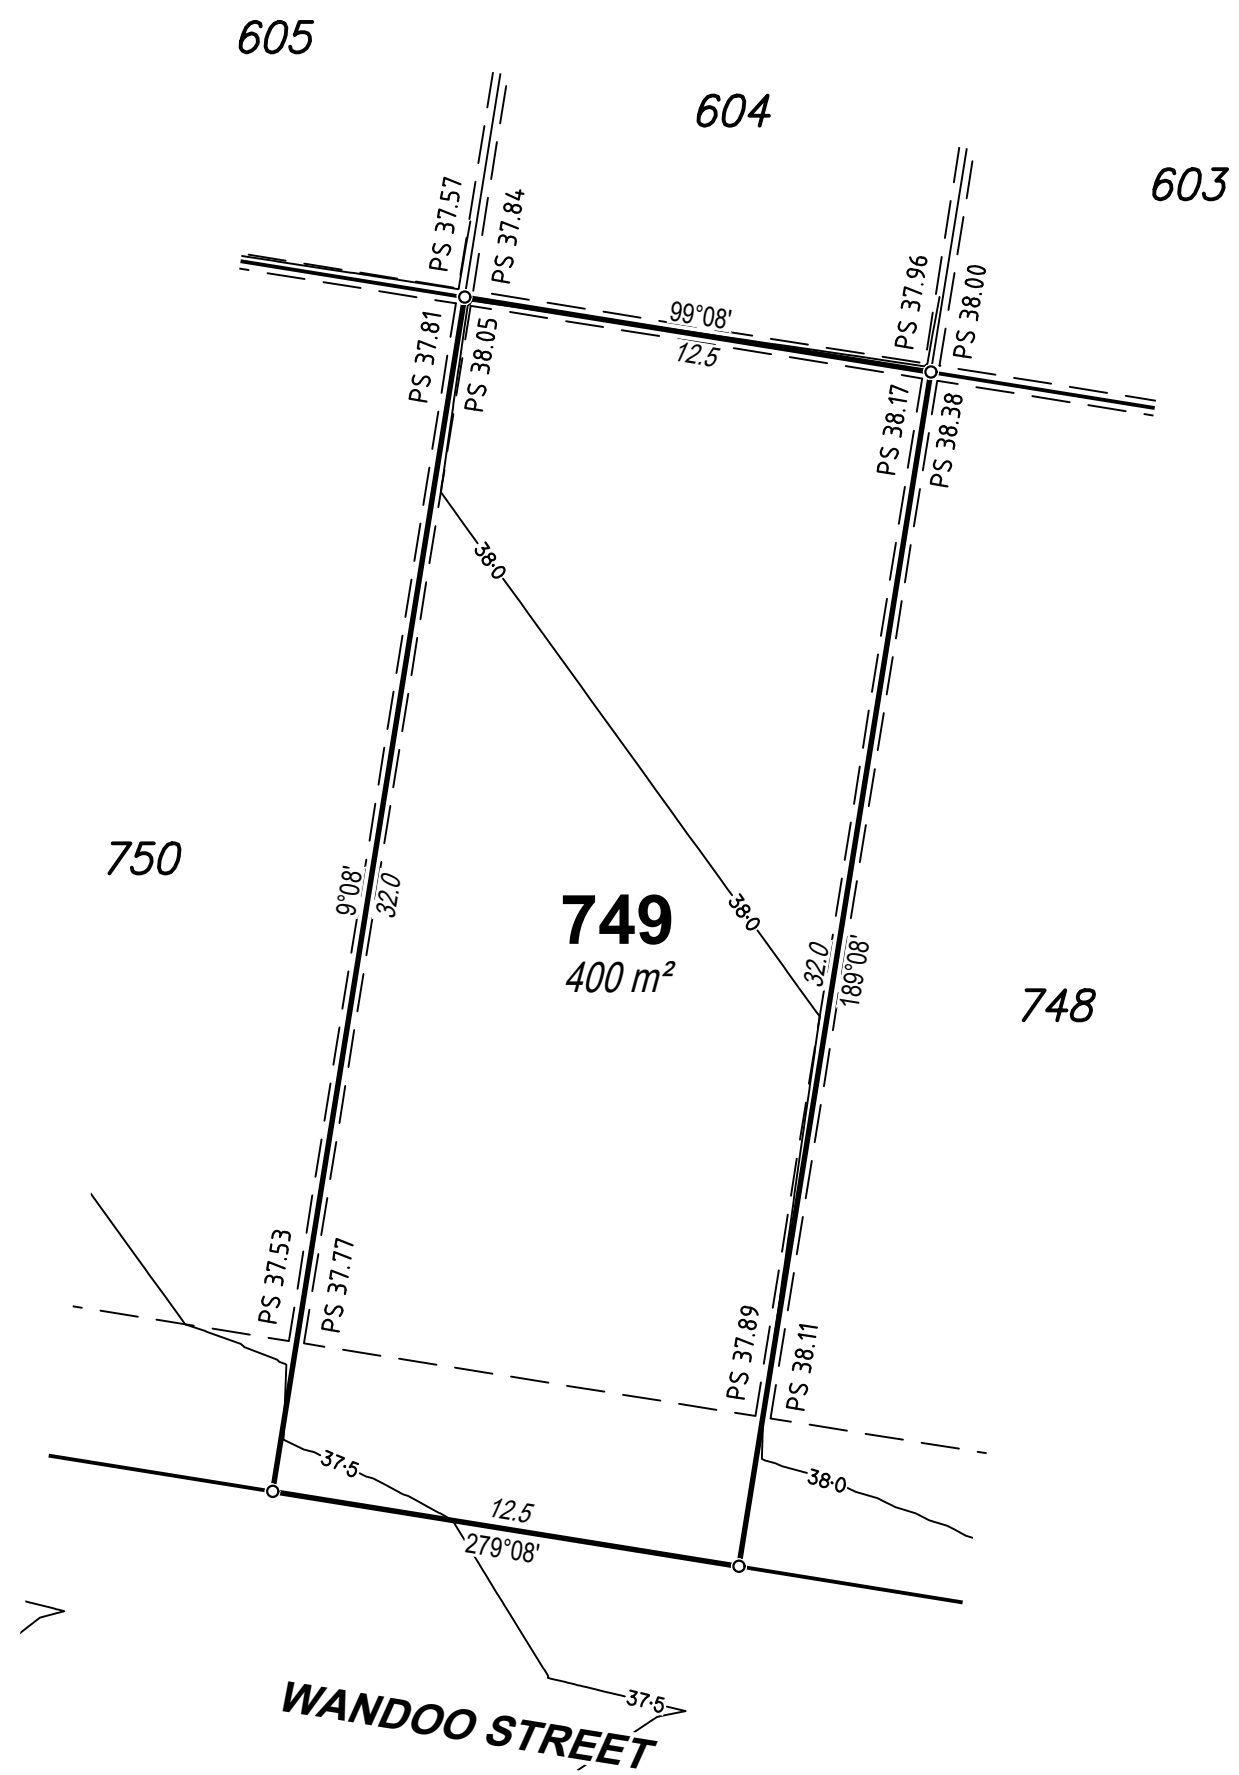

DWG. 147173-Stg7-Dis SH. 1 of 1

DATE	PROJECT	PLAN	AMD.
27/11/25	147173	18/749	-

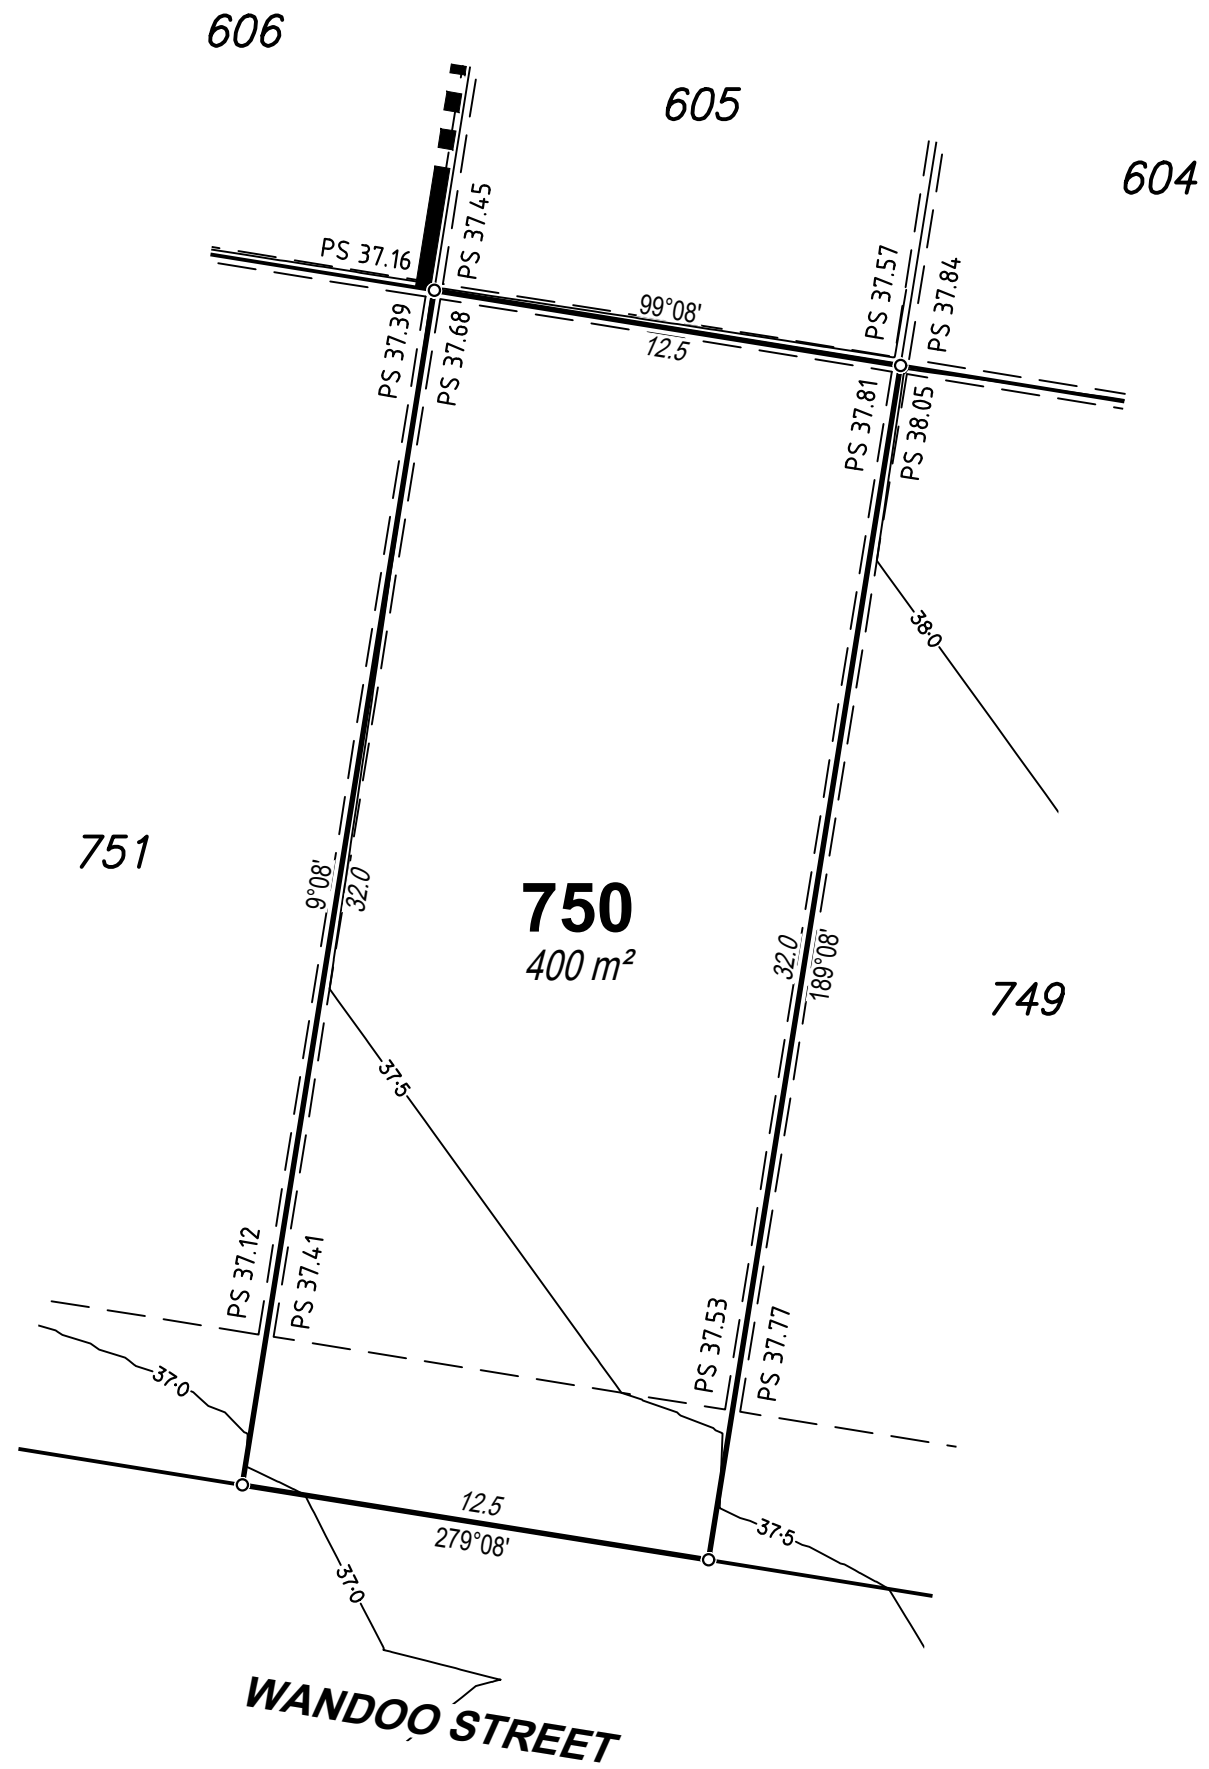

# DISCLOSURE PLAN

For Proposed Lot 750  
on SP358971,  
SAGE, Burpengary  
Stage 7

CURRENTLY DESCRIBED AS  
RPD Lot 5001 on SP351188

LOCALITY Burpengary  
LOCAL AUTHORITY Moreton Bay City Council

### Legend

- Area of Fill
- Proposed Surface Contour
- Fill Depth Contour
- Proposed Surface Level PS 6.120
- Proposed Retaining Wall
- Proposed Earthworks Batter
- Easement

### Notes

- Area & Dimensions are subject to Survey Plan Registration.
- Proposed contours, fill and retaining wall details are compiled from the engineering design plans provided by Colliers Engineering & Design, received on 19/11/2025.
- Due to plotting limitations the retaining walls shown are indicative only and may not show the true width of the wall.
- Levels shown are referenced to the Australian Height Datum (AHD)
- This plan was prepared to satisfy Section 11 of the *Land Sales Act QLD 1984*.
- Builders shall not build off the design levels shown; a site survey is required.
- These notes are an integral part of this plan.
- Earthworks fill on the subject allotment will be undertaken and compacted in accordance with the provisions of AS3798-2007 and Local Authority requirements under Level 1 supervision.



SCALE 1:200 SHEET SIZE A3



RPS AAP Consulting Pty Ltd  
ACN 117 883 173  
ABN 97 117 883 173  
Level 8  
31 Duncan Street  
Fortitude Valley QLD 4006

© COPYRIGHT PROTECTS THIS PLAN  
Unauthorised reproduction or amendment  
not permitted. Please contact the author.

This plan has been prepared by RPS  
Australia East Pty Ltd (Cadastral  
Surveyor) to satisfy the requirements  
of the Land Sales Act 1984.

T +61 7 3539 9500  
W rpsgroup.com

DWG. 147173-Stg7-Dis SH. 1 of 1

DATE	PROJECT	PLAN	AMD.
27/11/25	147173	18/750	-


 
 

 
 
# DISCLOSURE PLAN

For Proposed Lot 751  
on SP358971,  
SAGE, Burpengary  
Stage 7

CURRENTLY DESCRIBED AS  
RPD Lot 5001 on SP351188


LOCALITY Burpengary  
LOCAL AUTHORITY Moreton Bay City Council

## Legend


Area of Fill	
Proposed Surface Contour	
Fill Depth Contour	
Proposed Surface Level	PS 6.120
Proposed Retaining Wall	
Proposed Earthworks Batter	
Easement	

## Notes

- Area & Dimensions are subject to Survey Plan Registration.
- Proposed contours, fill and retaining wall details are compiled from the engineering design plans provided by Colliers Engineering & Design, received on 19/11/2025.
- Due to plotting limitations the retaining walls shown are indicative only and may not show the true width of the wall.
- Levels shown are referenced to the Australian Height Datum (AHD)
- This plan was prepared to satisfy Section 11 of the *Land Sales Act QLD 1984*.
- Builders shall not build off the design levels shown; a site survey is required.
- These notes are an integral part of this plan.
- Earthworks fill on the subject allotment will be undertaken and compacted in accordance with the provisions of AS3798-2007 and Local Authority requirements under Level 1 supervision.

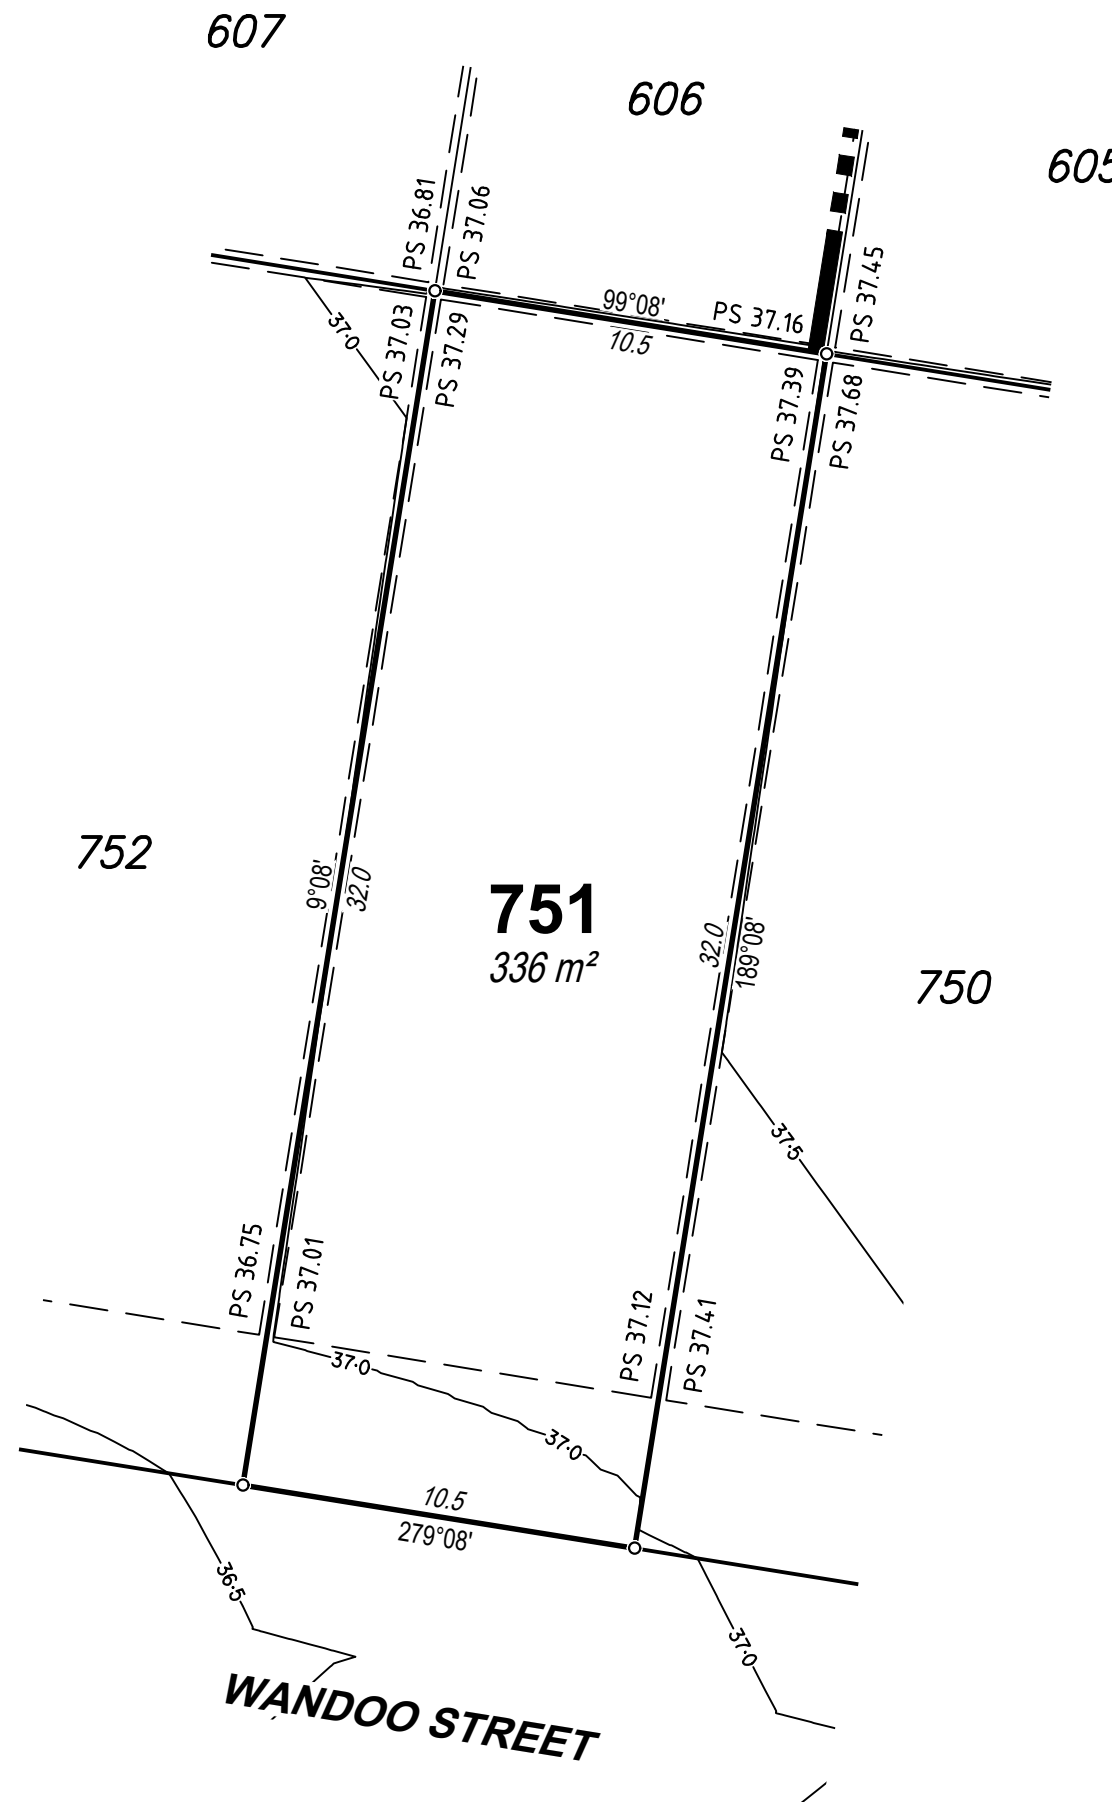

SCALE 1:200 SHEET SIZE A3

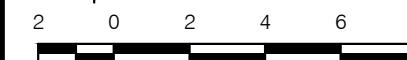

RPS AAP Consulting Pty Ltd  
ACN 117 883 173  
ABN 97 117 883 173  
Level 8  
31 Duncan Street  
Fortitude Valley QLD 4006

© COPYRIGHT PROTECTS THIS PLAN  
Unauthorised reproduction or amendment  
not permitted. Please contact the author.


This plan has been prepared by RPS  
Australia East Pty Ltd (Cadastral  
Surveyor) to satisfy the requirements  
of the Land Sales Act 1984.

T +61 7 3539 9500  
W rpsgroup.com

DWG. 147173-Stg7-Dis SH. 1 of 1

DATE	PROJECT	PLAN	AMD.
27/11/25	147173	18/751	-

Retaining Wall Heights	
Point	Height
A	0.21m
B	0.13m
A-B Average	0.17m

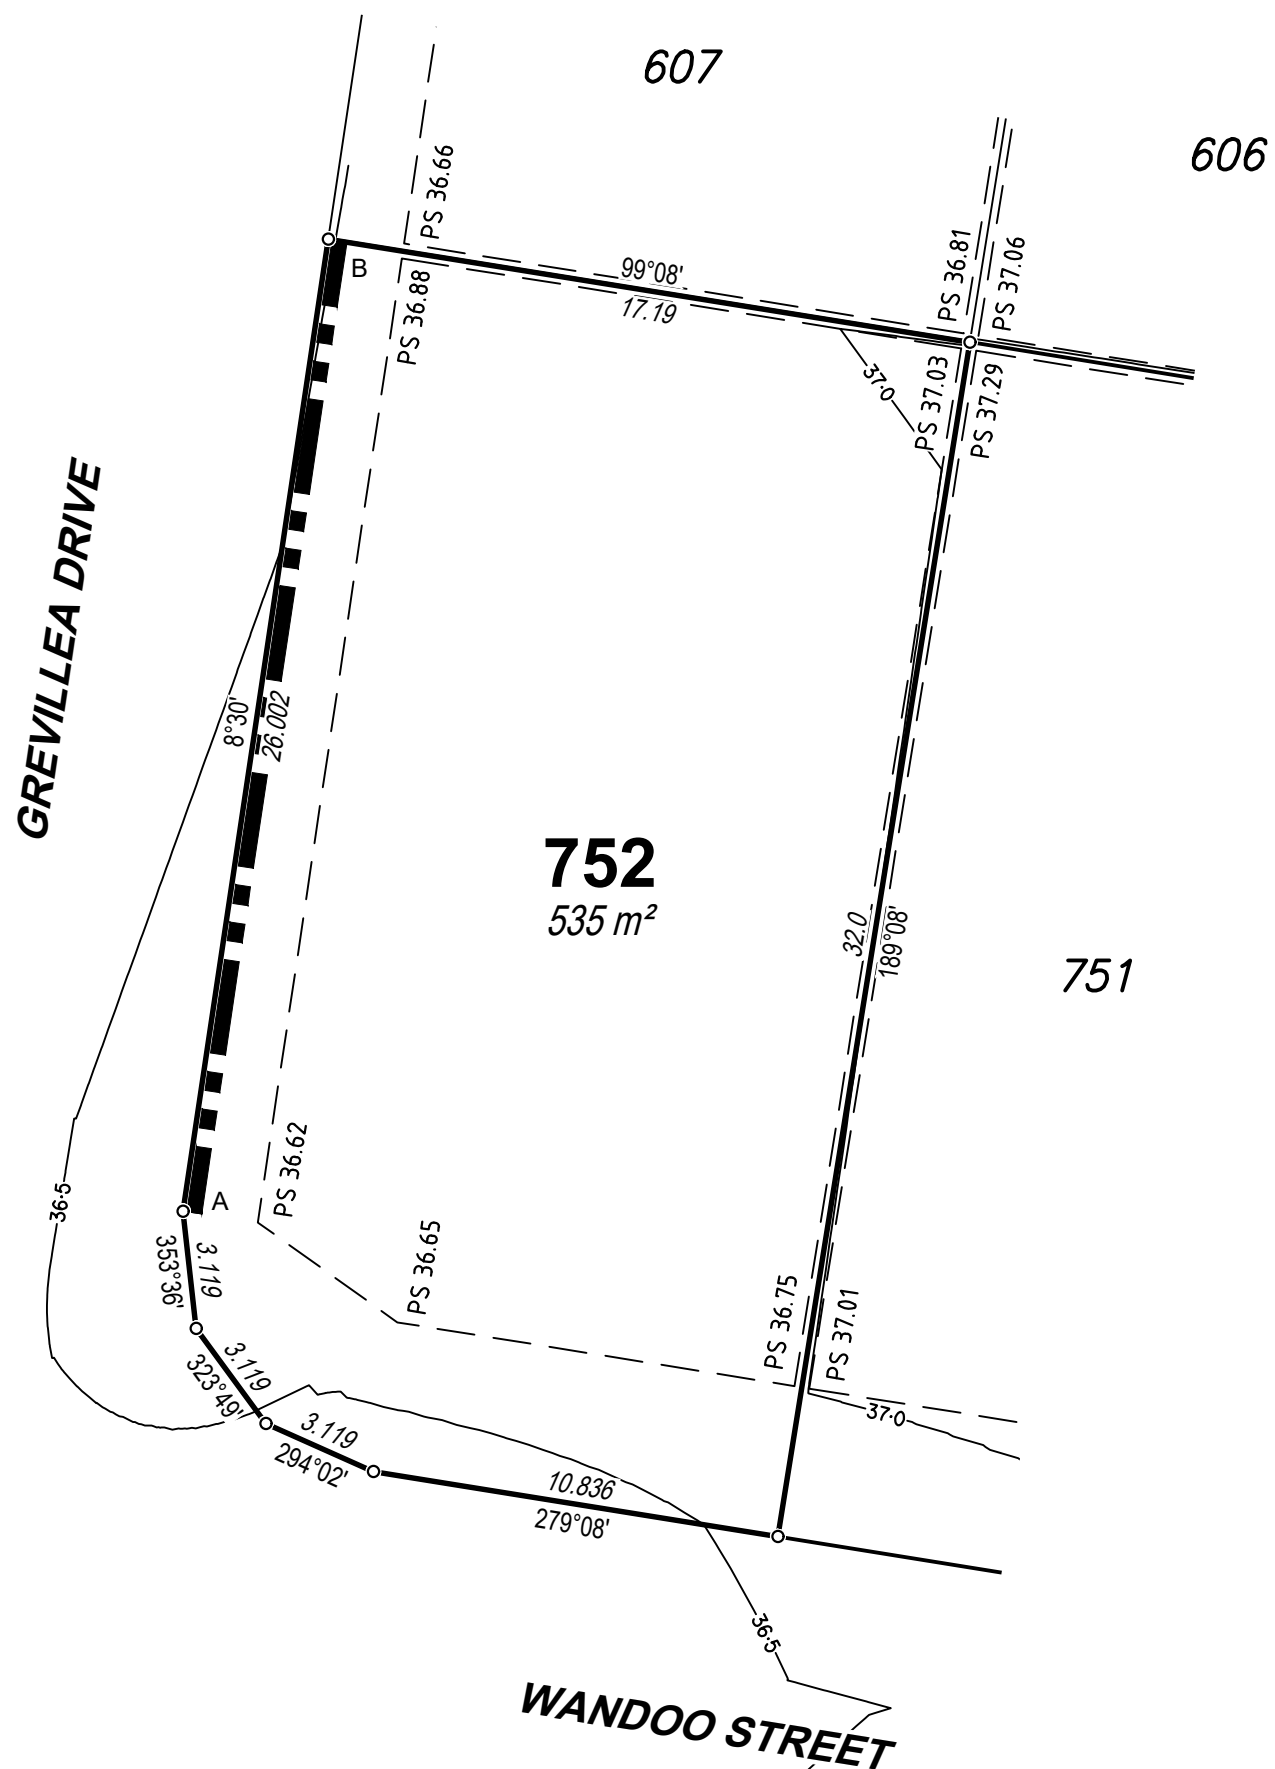

## DISCLOSURE PLAN

For Proposed Lot 752  
on SP358971,  
SAGE, Burpengary  
Stage 7

CURRENTLY DESCRIBED AS  
RPD Lot 5001 on SP351188

LOCALITY Burpengary  
LOCAL AUTHORITY Moreton Bay City Council

### Legend


Area of Fill	
Proposed Surface Contour	
Fill Depth Contour	
Proposed Surface Level	PS 6.120
Proposed Retaining Wall	
Proposed Earthworks Batter	
Easement	

### Notes

- Area & Dimensions are subject to Survey Plan Registration.
- Proposed contours, fill and retaining wall details are compiled from the engineering design plans provided by Colliers Engineering & Design, received on 19/11/2025.
- Due to plotting limitations the retaining walls shown are indicative only and may not show the true width of the wall.
- Levels shown are referenced to the Australian Height Datum (AHD)
- This plan was prepared to satisfy Section 11 of the *Land Sales Act QLD 1984*.
- Builders shall not build off the design levels shown; a site survey is required.
- These notes are an integral part of this plan.
- Earthworks fill on the subject allotment will be undertaken and compacted in accordance with the provisions of AS3798-2007 and Local Authority requirements under Level 1 supervision.



SCALE 1:200 SHEET SIZE A3

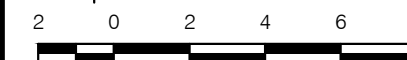

RPS AAP Consulting Pty Ltd  
ACN 117 883 173  
ABN 97 117 883 173  
Level 8  
31 Duncan Street  
Fortitude Valley QLD 4006

© COPYRIGHT PROTECTS THIS PLAN  
Unauthorised reproduction or amendment  
not permitted. Please contact the author.

This plan has been prepared by RPS  
Australia East Pty Ltd (Cadastral  
Surveyor) to satisfy the requirements  
of the Land Sales Act 1984.

T +61 7 3539 9500  
W rpsgroup.com

DWG. 147173-Stg7-Dis

SH. 1 of 1

DATE	PROJECT	PLAN	AMD.
27/11/25	147173	18/752	-