


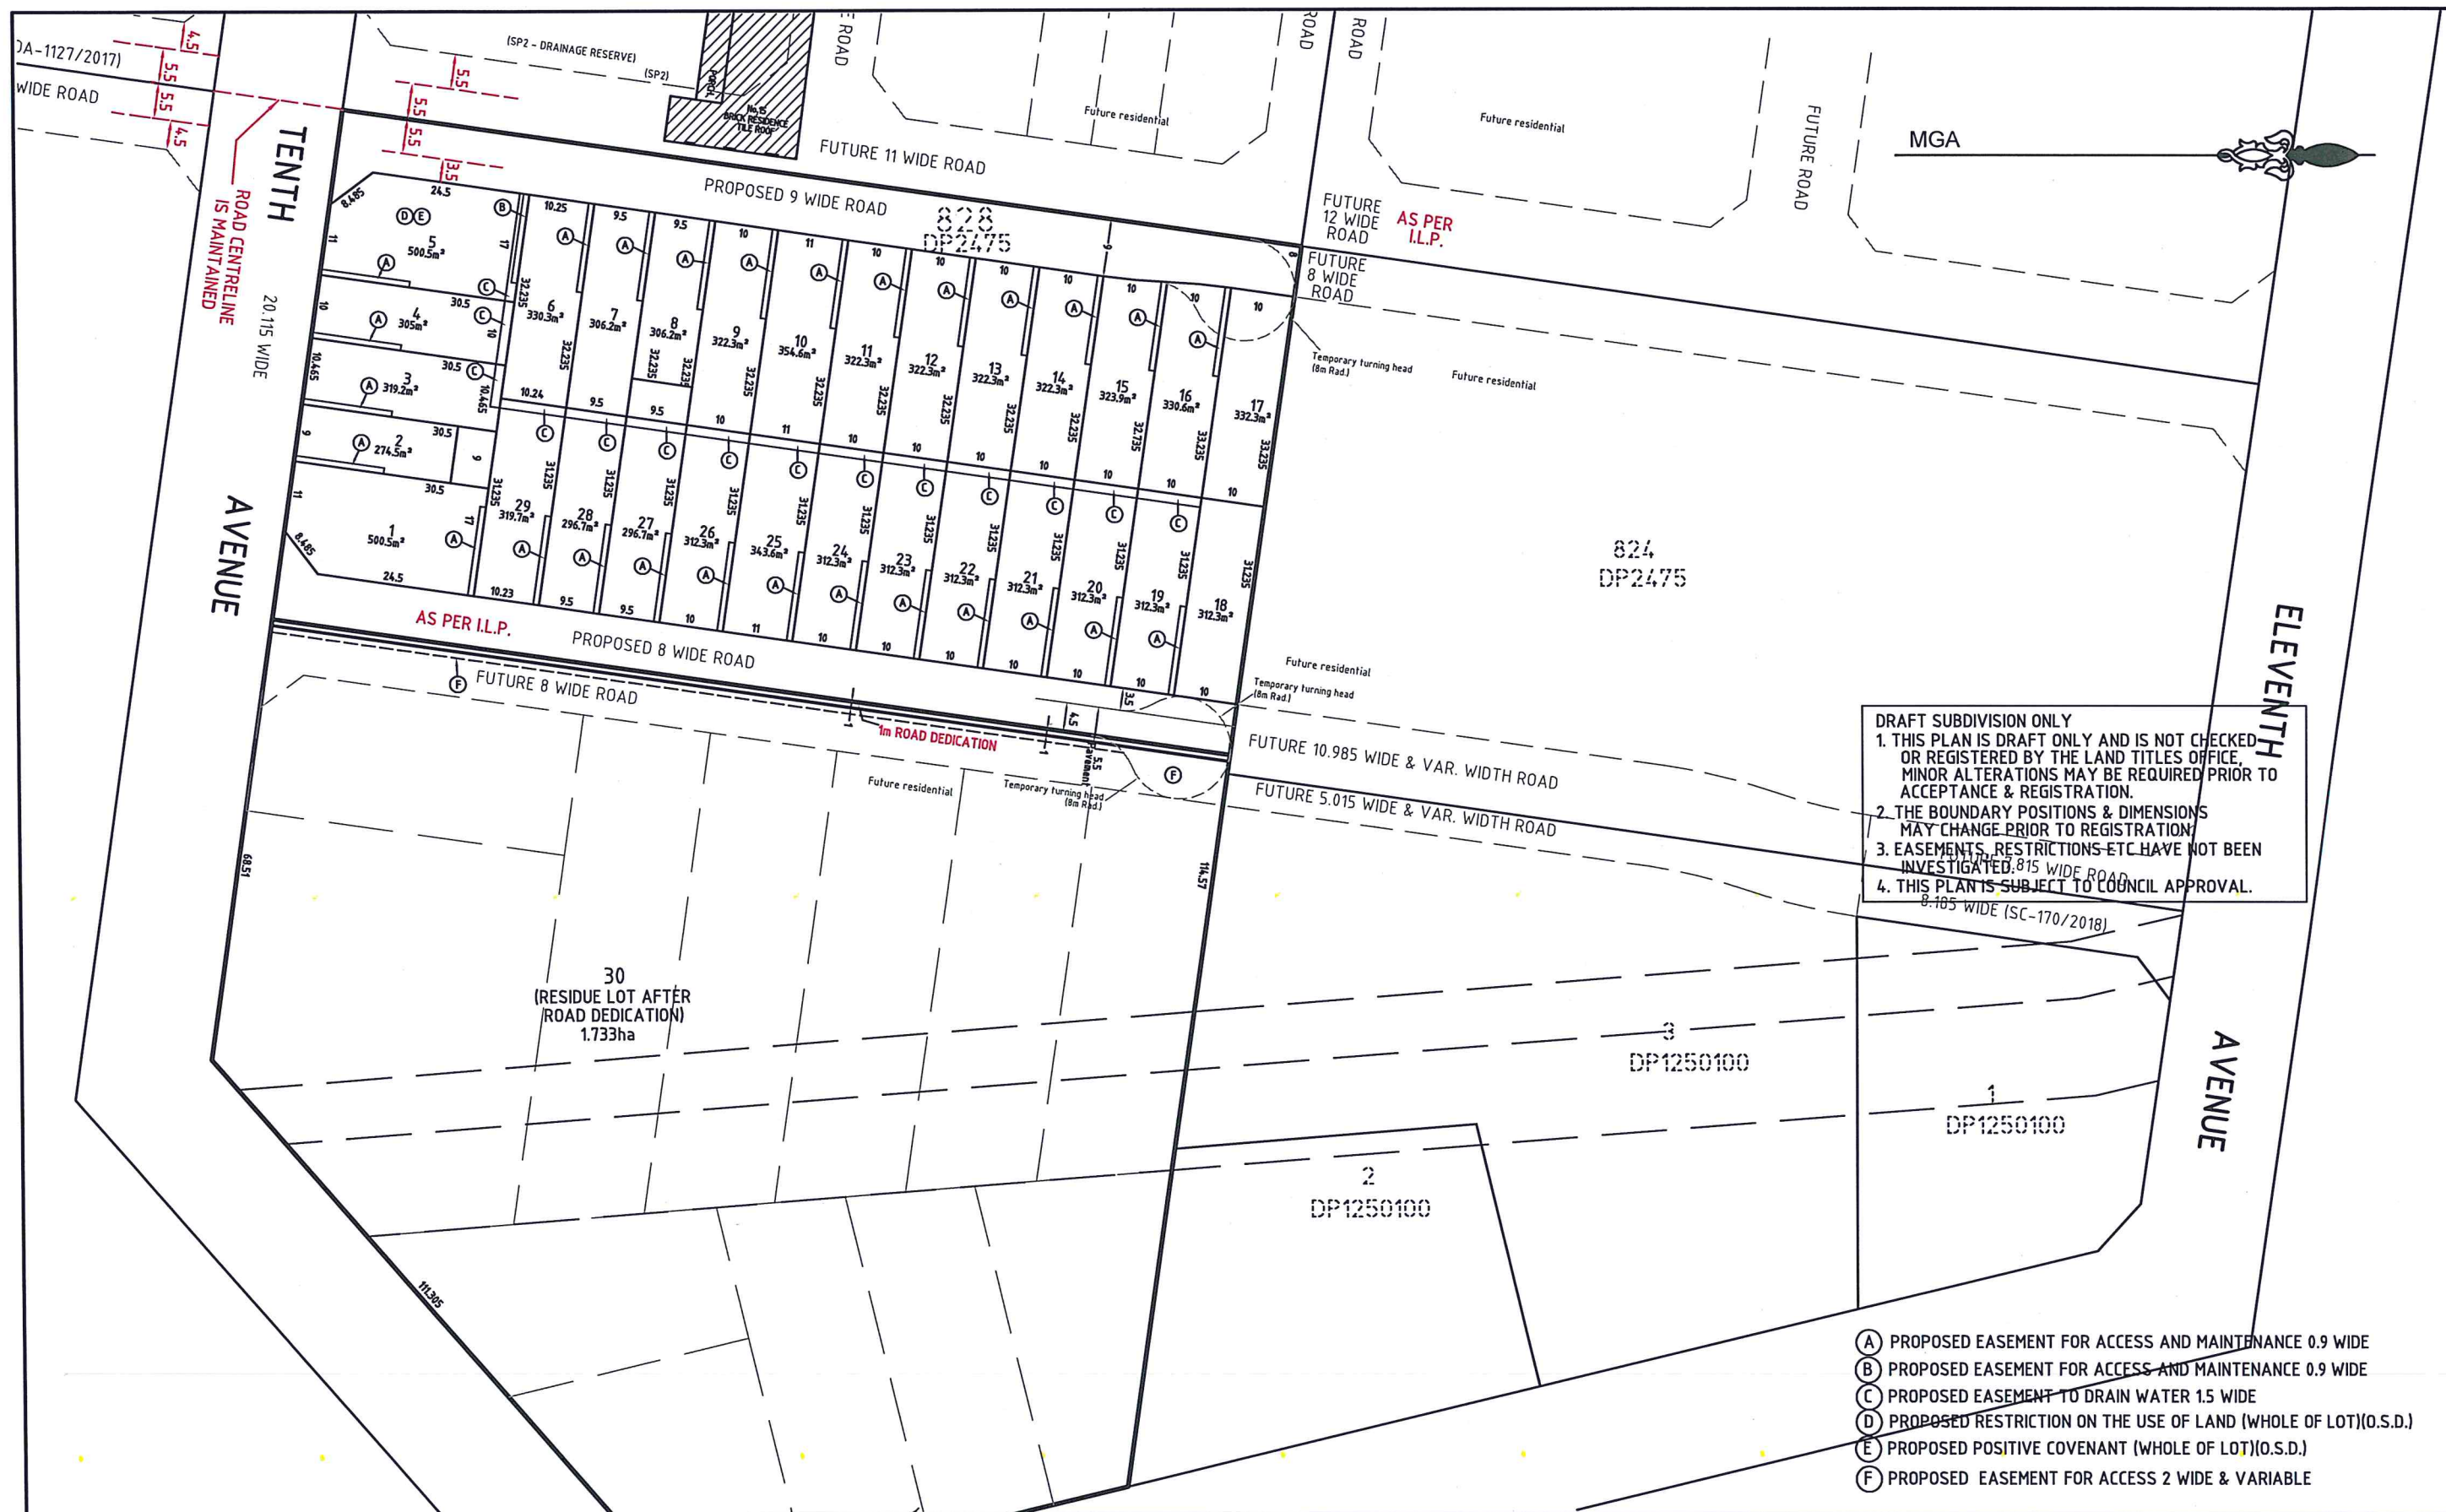

CAUTION:
INFORMATION CONTAINED IN THIS PLAN IS THE COPYRIGHT
OF BURTON AND FIELD PTY LIMITED. THE USE,
DUPLICATION (WHETHER IN PART OR FULL) WITHOUT
CONSENT OF BURTON AND FIELD PTY LIMITED
CONSTITUTES AN INFRINGEMENT OF COPYRIGHT.

"Liability limited by a scheme approved
under Professional Standards Legislation"

BURTON & FIELD
surveying & land development

All Correspondence to:
343 Hume Highway, Liverpool NSW 2170.
P.O.Box 242 Liverpool NSW 1871.
Tel: (02) 9602-1199 Fax: (02) 9821-2620
Email: survey@burtonandfield.com.au

Suite 202, 2 Pembroke Street, Epping NSW 2121
P.O.Box 1150 Epping NSW 1710
Tel: (02) 9868-4660 Fax: (02) 9868-6035
E-mail: epping.reception@burtonandfield.com.au
Web: www.burtonandfield.com.au

PROJECT:
**PLAN OF INDICATIVE ROAD LAYOUT, AT
OF LOT 828 IN DP2475
15 TENTH AVENUE, AUSTRAL**

LGA: LIVERPOOL

COMP REF: J:\78774\...\78774-PS040319 (REV A)

REVISION


A TURNING BAY & ROAD WIDENING - 07/02/2020

CLIENT: KUNDA SYDNEY PTY LTD

DATE: 04-03-19 SCALE: 1:1000

REF: 78774-GG DATUM: NILL

SHEET
1 of 2

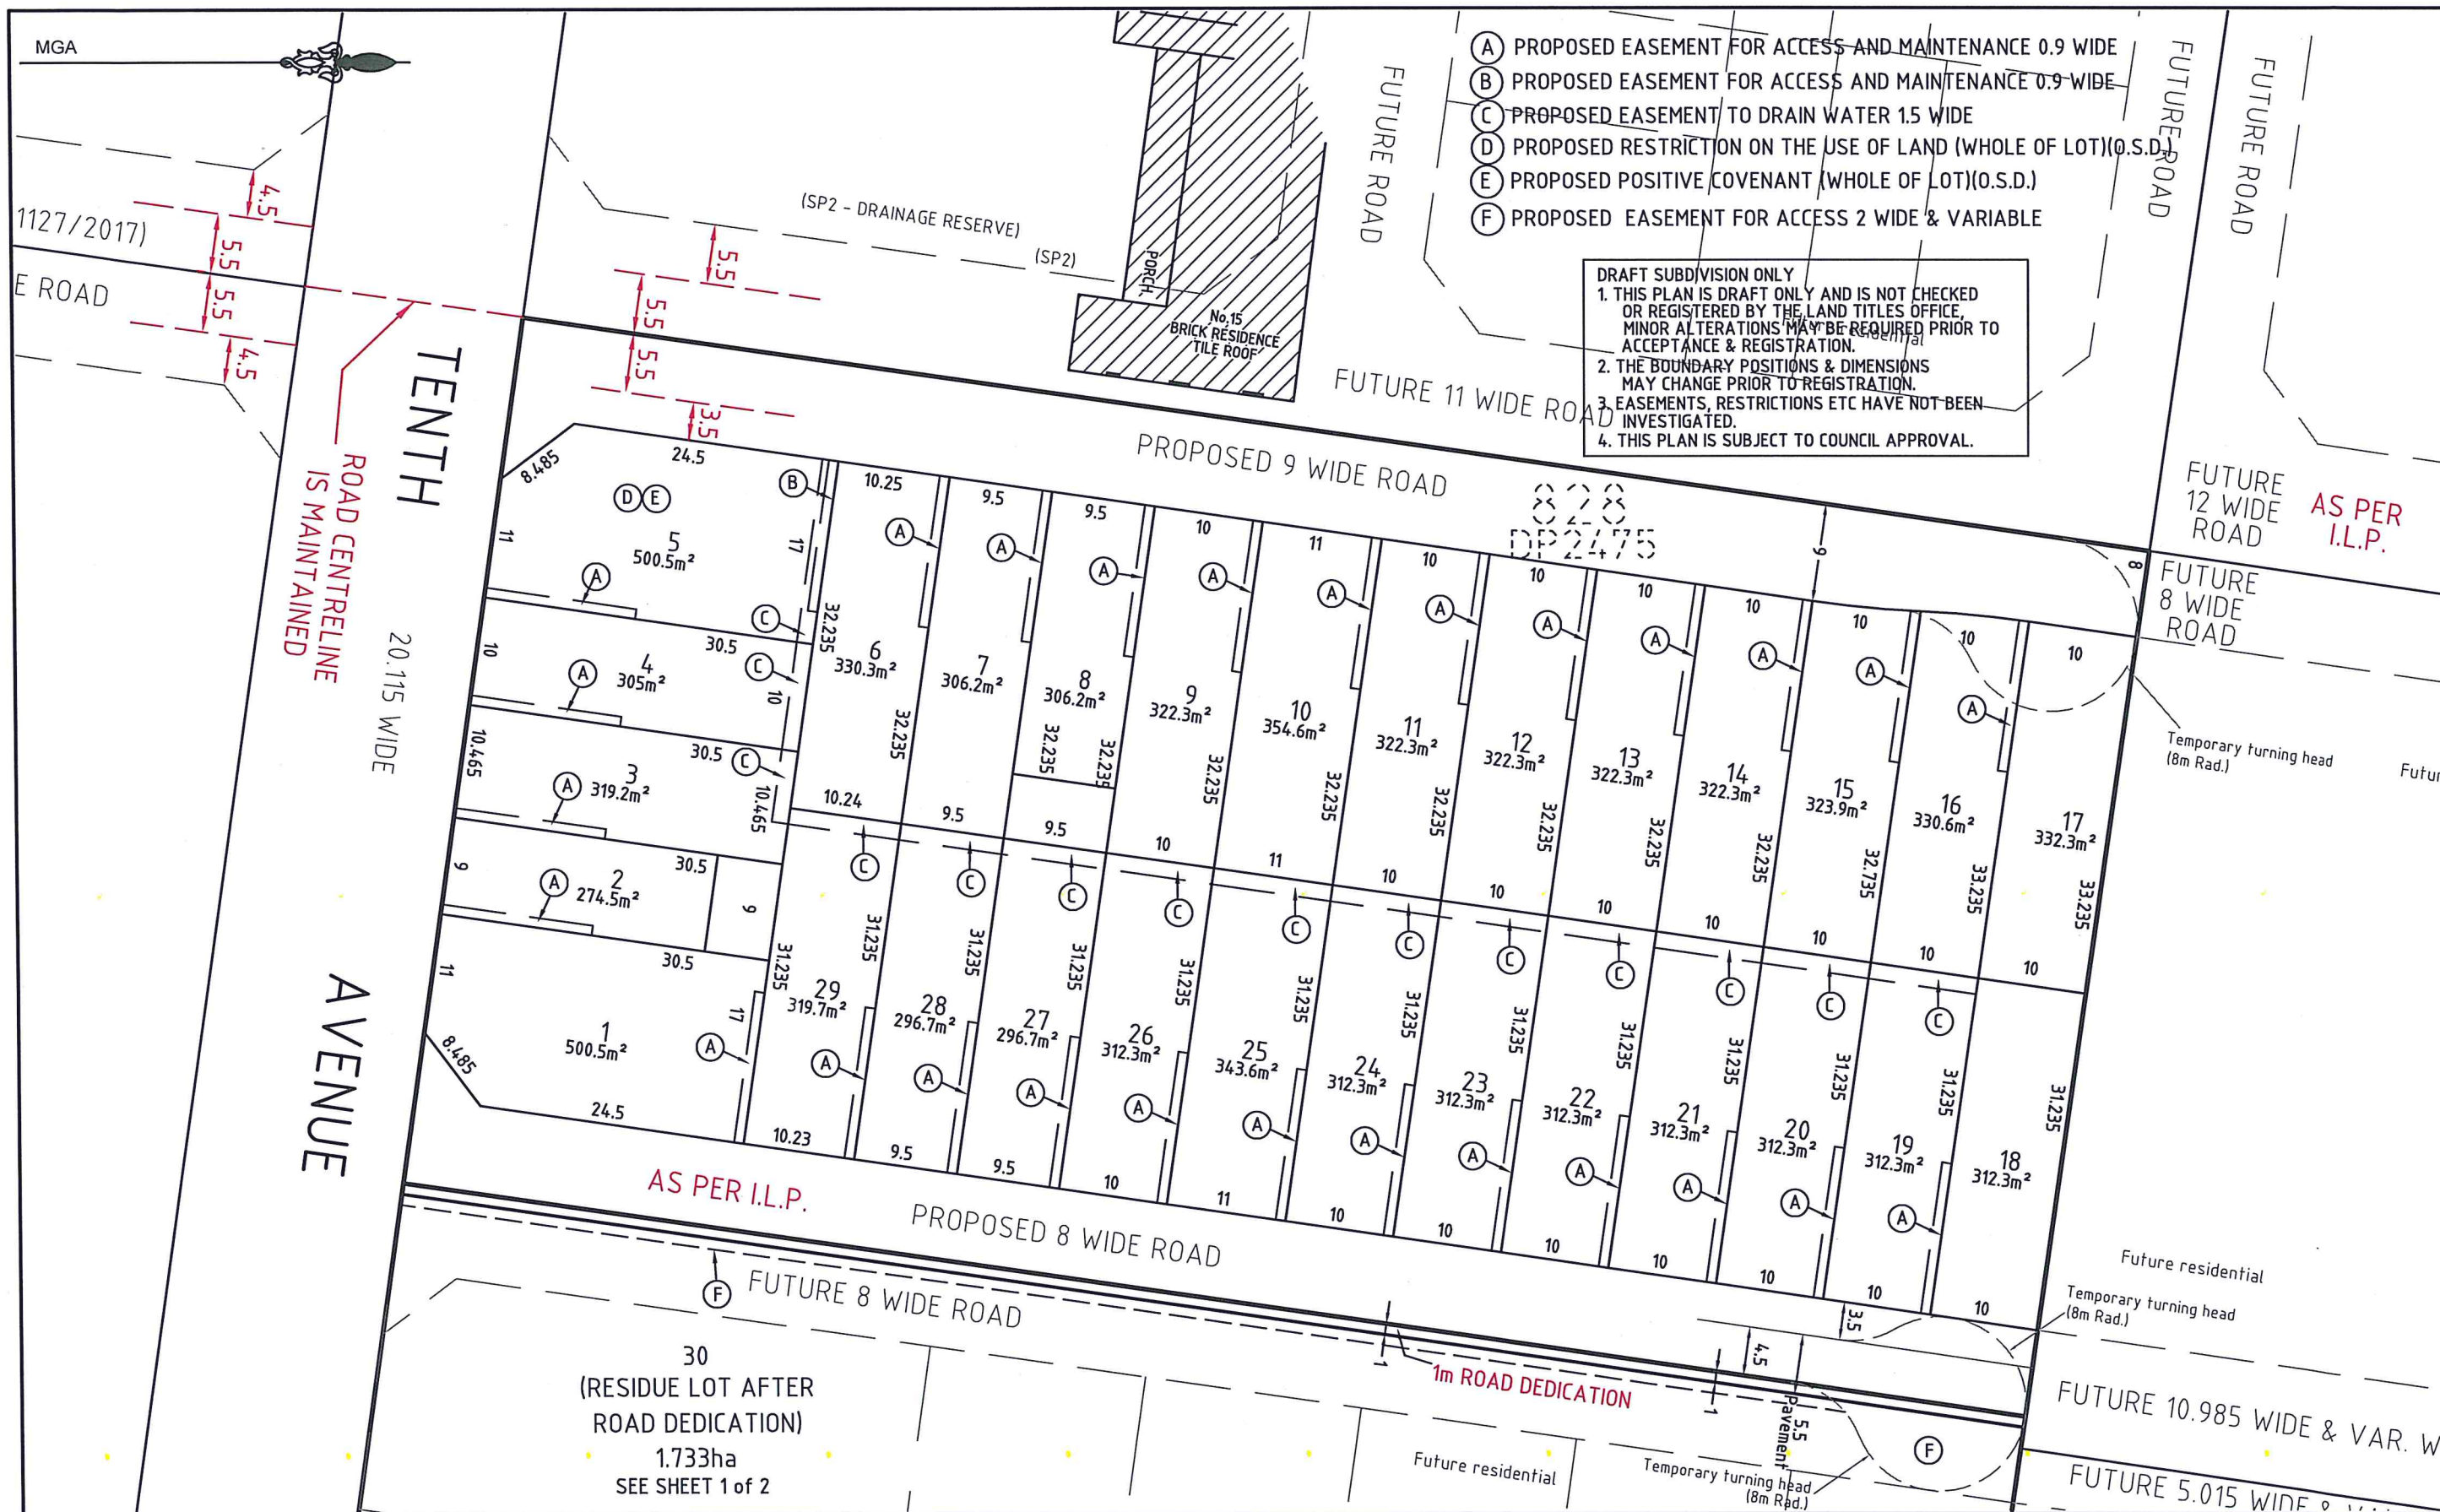

CAUTION:
INFORMATION CONTAINED IN THIS PLAN IS THE COPYRIGHT
OF BURTON AND FIELD PTY LIMITED. THE USE,
DUPLICATION (WHETHER IN PART OR FULL) WITHOUT
CONSENT OF BURTON AND FIELD PTY LIMITED
CONSTITUTES AN INFRINGEMENT OF COPYRIGHT.

"Liability limited by a scheme approved
under Professional Standards Legislation"


BURTON & FIELD
surveying & land development

All Correspondence to:
343 Hume Highway, Liverpool NSW 2170.
P.O.Box 242 Liverpool NSW 1871.
Tel: (02) 9602-1199 Fax: (02) 9821-2620
Email: survey@burtonandfield.com.au
Suite 202, 2 Pembroke Street, Epping NSW 2121
P.O.Box 1150 Epping NSW 1710
Tel: (02) 9868-4660 Fax: (02) 9868-6035
E-mail: epping.reception@burtonandfield.com.au
Web: www.burtonandfield.com.au

PROJECT:
**PLAN OF PROPOSED SUBDIVISION
OF LOT 828 IN DP2475
15 TENTH AVENUE, AUSTRAL**

LGA: LIVERPOOL

COMP REF: J:\78774\...\78774-PS170419

REVISION

A TURNING BAY & ROAD WIDENING - 07/02/2020

CLIENT: KUNDA SYDNEY PTY LTD

DATE: 05-04-19 SCALE: 1:600

REF: 78774-GG DATUM: NILL

SHEET
2 of 2