


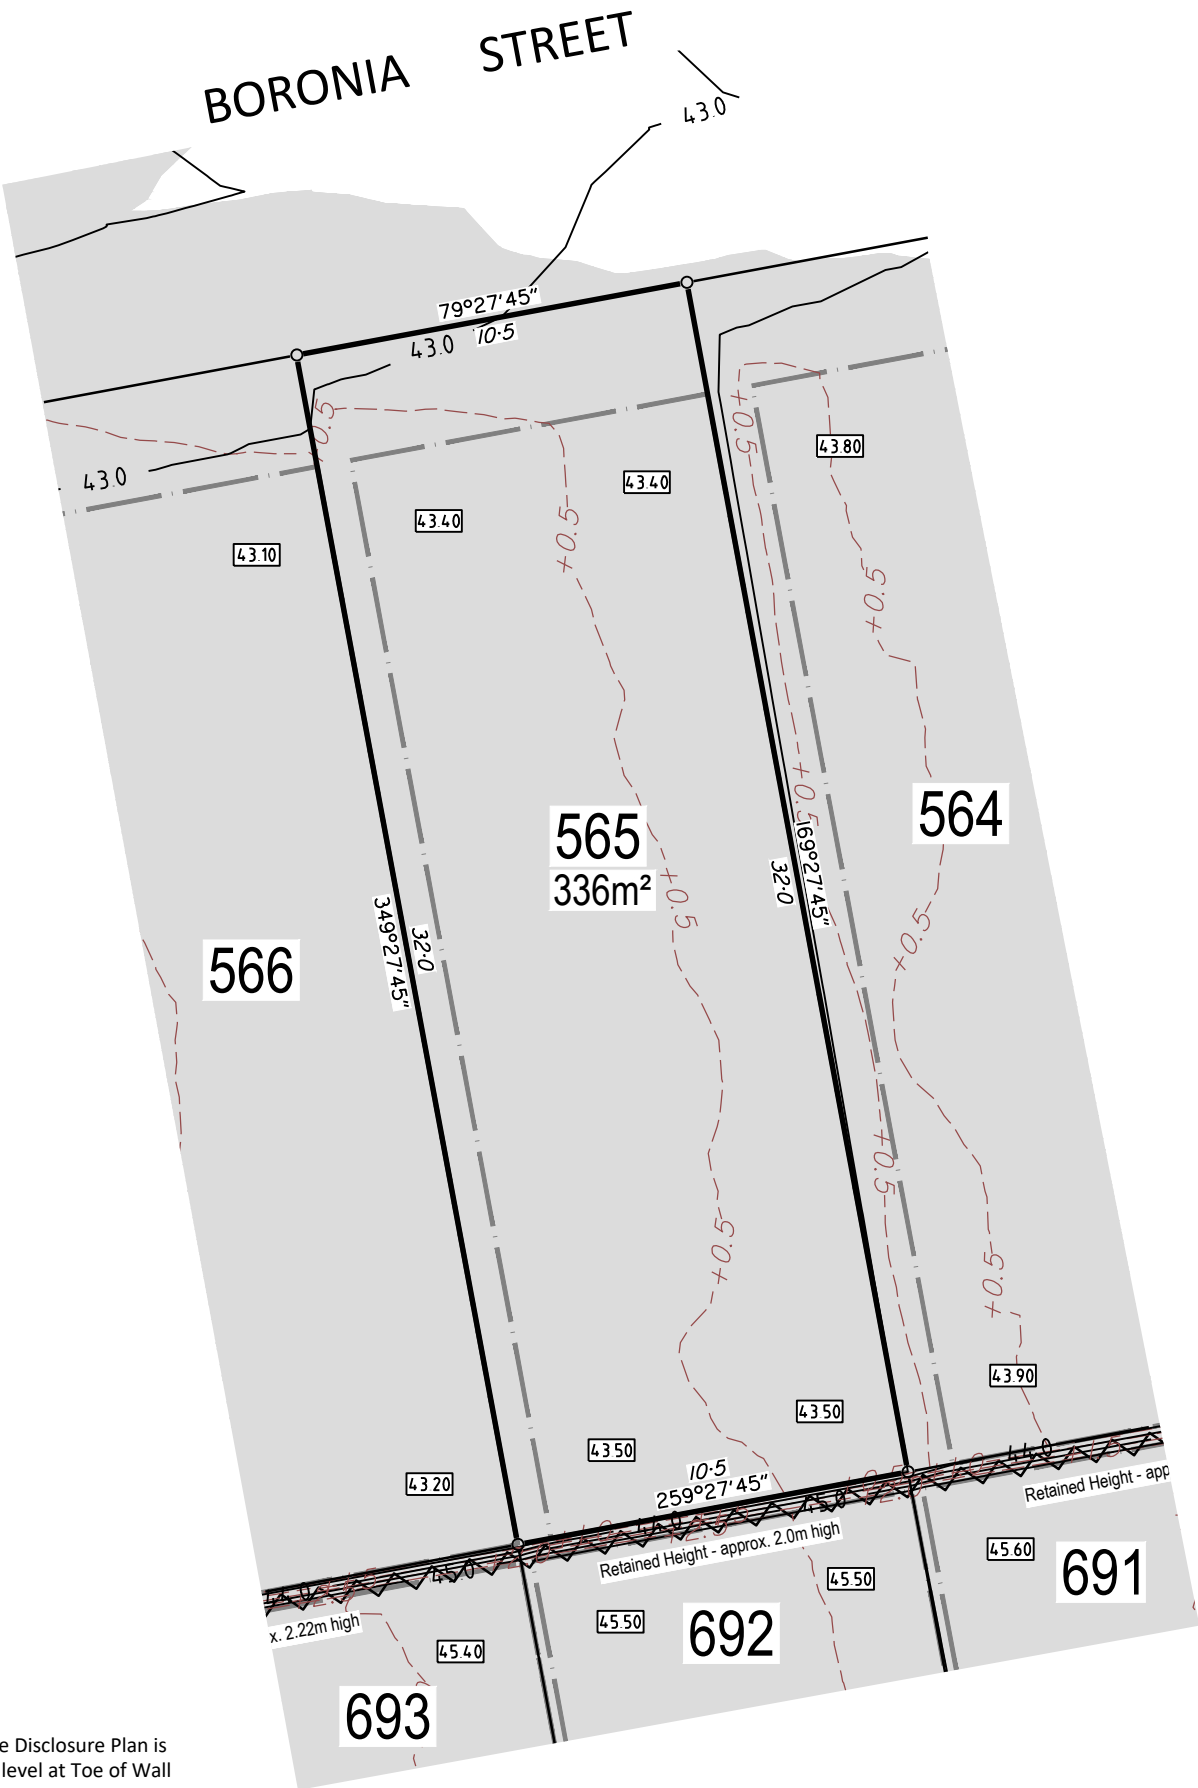

LEGEND:

- Batter Line
- Retaining Wall
(Retaining Wall height defined in the Disclosure Plan is measured as Top of Wall to surface level at Toe of Wall at time of subdivision)

Note:
This plan has been prepared by RPS AAP Consulting Pty Ltd (ACN 117 883 173), which is registered with the Surveyors Board of Queensland as a Cadastral Surveyor.

DISCLOSURE PLAN
FOR PROPOSED LOT 565

This plan shows details of Proposed Lot 565 on the approved plan YAR-P06-ROL1-ROL-231220 dated 20 December 2023 which accompanied the Subdivision Application and was approved by Economic Development Queensland (EDQ) on the 22 December 2023, subject to conditions.


Proposed Lot 565 is described as part of Lot 6053 on SP338331 and situated in Yarrabilba P06ROL1S13.

- LEGEND**
- DESIGN FILL DEPTH CONTOUR (0.5m INTERVAL)
 - DESIGN F.S.L. SURFACE LEVEL CONTOUR (0.5m INTERVAL)
 - AREA OF FILL
 - DESIGN LEVEL AT LIMIT OF USEABLE BUILDING PAD
 - FOR RETAINING WALL CONSTRUCTION DETAIL SEE ENGINEERING CIVIL O.P.W. PLANS

Builders Note:
Builders shall not build off the design levels shown; a site survey is required. This note is an integral part of this plan.

Engineering Note:
Engineering design information supplied by KN Group. September 2024.

Compaction Statement:
Earthworks fill on the subject allotment will be undertaken and compacted in accordance with the provisions of AS3798-2007 Tables 5.1 and 8.1 under Level 1 supervision

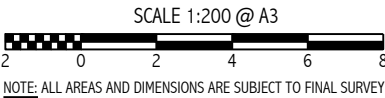

Local Authority : Logan City Council
Height Datum : AHD
Height Origin : PM59068, RL 46.04
Contour Interval : 0.5 m
Natural Contours : -
ENG : New Data 5.9.2024 Stages 2-15
BDY : 7952-BDY-Current-20240801
Surveyor : RAS
Drawn : BJB
Scale : 1:200 @ A3
Date : 16 DECEMBER 2024
Dwg No : 7952-DISC-1076/565



RPS AAP Consulting Pty Ltd
ACN 117 883 173
ABN 97 117 883 173

Lakeside Corporate Space, Suite 425, Level 2
Building 4, 34-36 Glenferrie Drive,
Robina PO Box 1048 Robina DC, Qld 4226

T +61 7 555 36900
F +61 7 555 36999
W rpsgroup.com

© COPYRIGHT PROTECTS THIS PLAN
Unauthorised reproduction or amendment
not permitted. Please contact the author.